

# DRAINAGE IMPROVEMENTS

## FOR

# WINNWOOD/BELLBROOK ESTATES

## PHASE 2 AND 3

### T O W N O F **ADDISON**


TOWN OF ADDISON

LYNN SPRUILL  
MAYOR

RON WHITEHEAD  
CITY MANAGER

CITY COUNCIL

BUD AKIN  
JOHN BRANCH  
MARY DOLAN  
DAVID GRANOFF  
RILEY REINKER

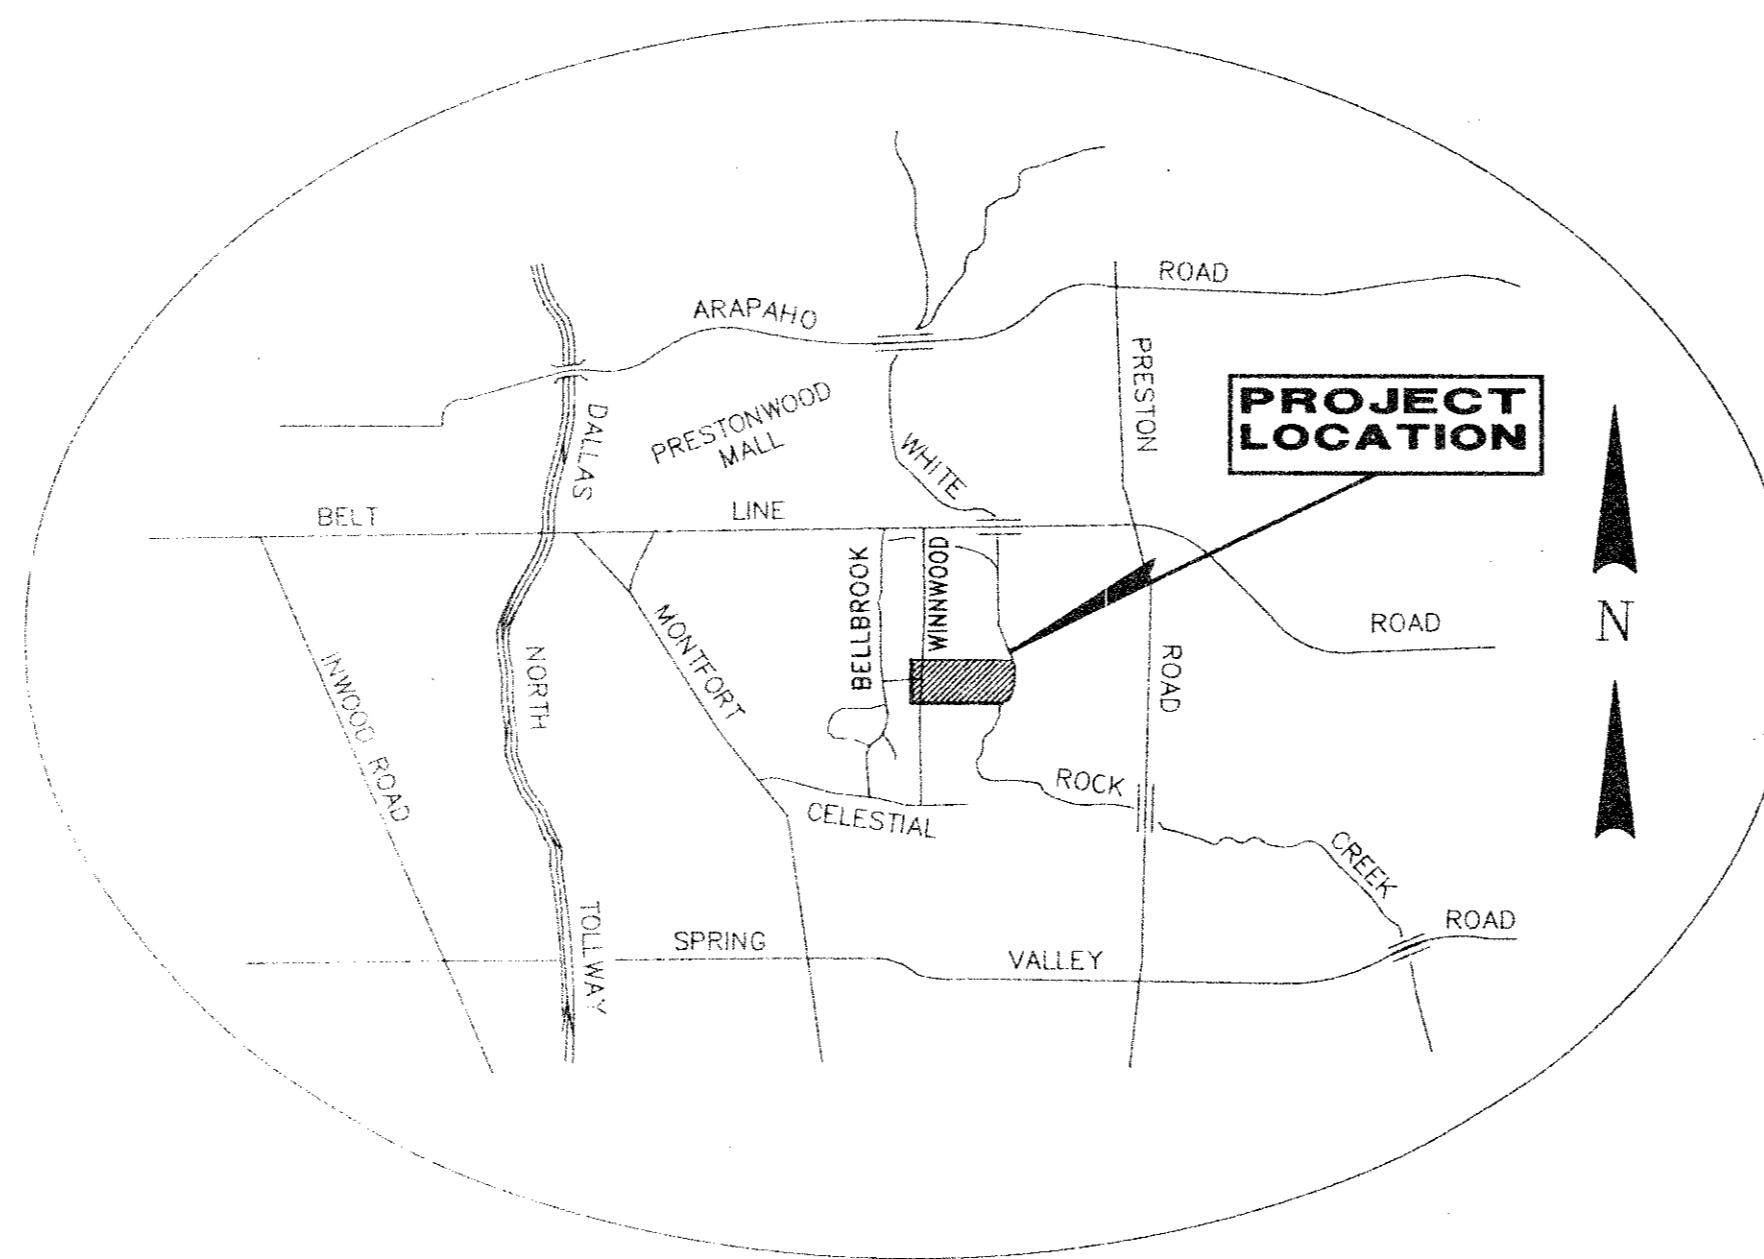

LOCATION MAP

N.T.S.

#### SHEET INDEX

1	COVER SHEET
2	PROJECT LAYOUT/NOTES
3 - 5	PLAN AND PROFILES
6	CONSTRUCTION DETAILS

TOWN OF ADDISON ENGINEER

JOHN BAUMGARTNER, P.E.

EH&A PROJECT MANAGER

BRUCE GRANTHAM, P.E.



ESPEY, HUSTON & ASSOCIATES, INC.  
Engineering & Environmental Consultants  
17811 Waterview Parkway Dallas, Texas 75252  
(214) 669-9600

EH&A JOB NO. 13404

*BA*  
8/19/91