



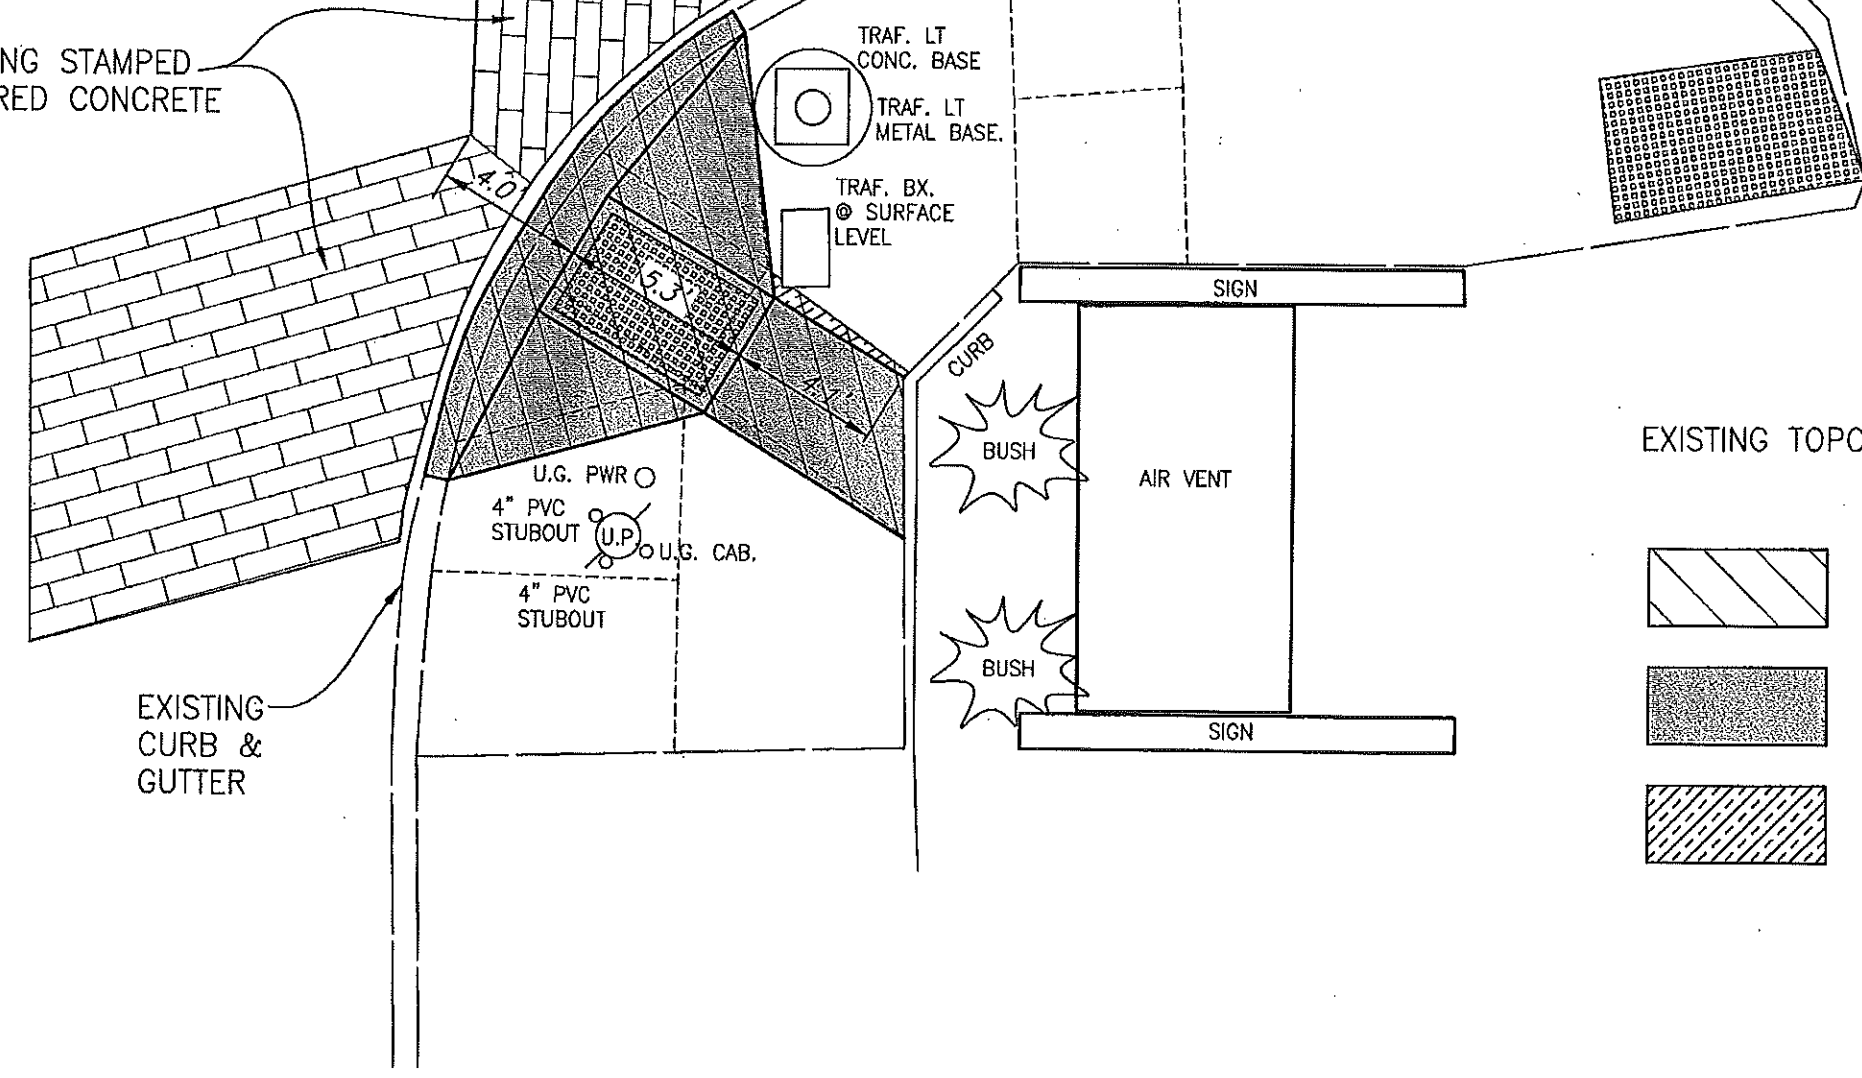


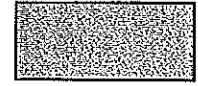
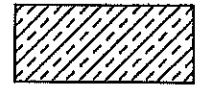
ARAPAHO RD.

EXISTING STAMPED
COLORED CONCRETE

CONST. JOINT (TYP.)

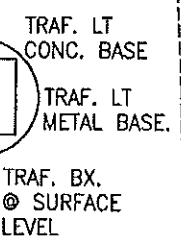

EXISTING TOPO SURVEYED - FEB. 10, 2009

-  EXIST. SIDEWALK PVMT. AND BARRIER FREE RAMP REMOVAL
-  BARRIER FREE RAMP REPLACEMENT (STANDARD REINFORCED CONCRETE)
-  SIDEWALK PVMT. REPLACEMENT

These plans and related specifications were prepared for construction of this specific project only. Some of these documents are not permitted without authorization of Birkhoff, Hendricks, & Conway, L.L.P.

ADDISON RD.

EXISTING CURB & GUTTER

BIRKHOFF, HENDRICKS & CONWAY, L.L.P.
 PROFESSIONAL ENGINEERS
 Texas Firm F526
 11910 Greenville Ave., Suite 600
 Dallas, Texas 75243 (214) 361-7900



John W. Birkhoff
 6/16/09

TOWN OF ADDISON, TEXAS
 ADDISON ROAD IMPROVEMENTS
 BARRIER FREE RAMP GEOMETRIES
 AT ADDISON ROAD & ARAPAHO ROAD

BHC
 PROJECT NO.
 2008-137
 June 2009

SHEET NO.
1