


SKETCH-1

SKETCH-2

KELLER SPRINGS

ADDISON RD


KELLER SPRINGS LOFTS
PROPOSED STREETScape DESIGN

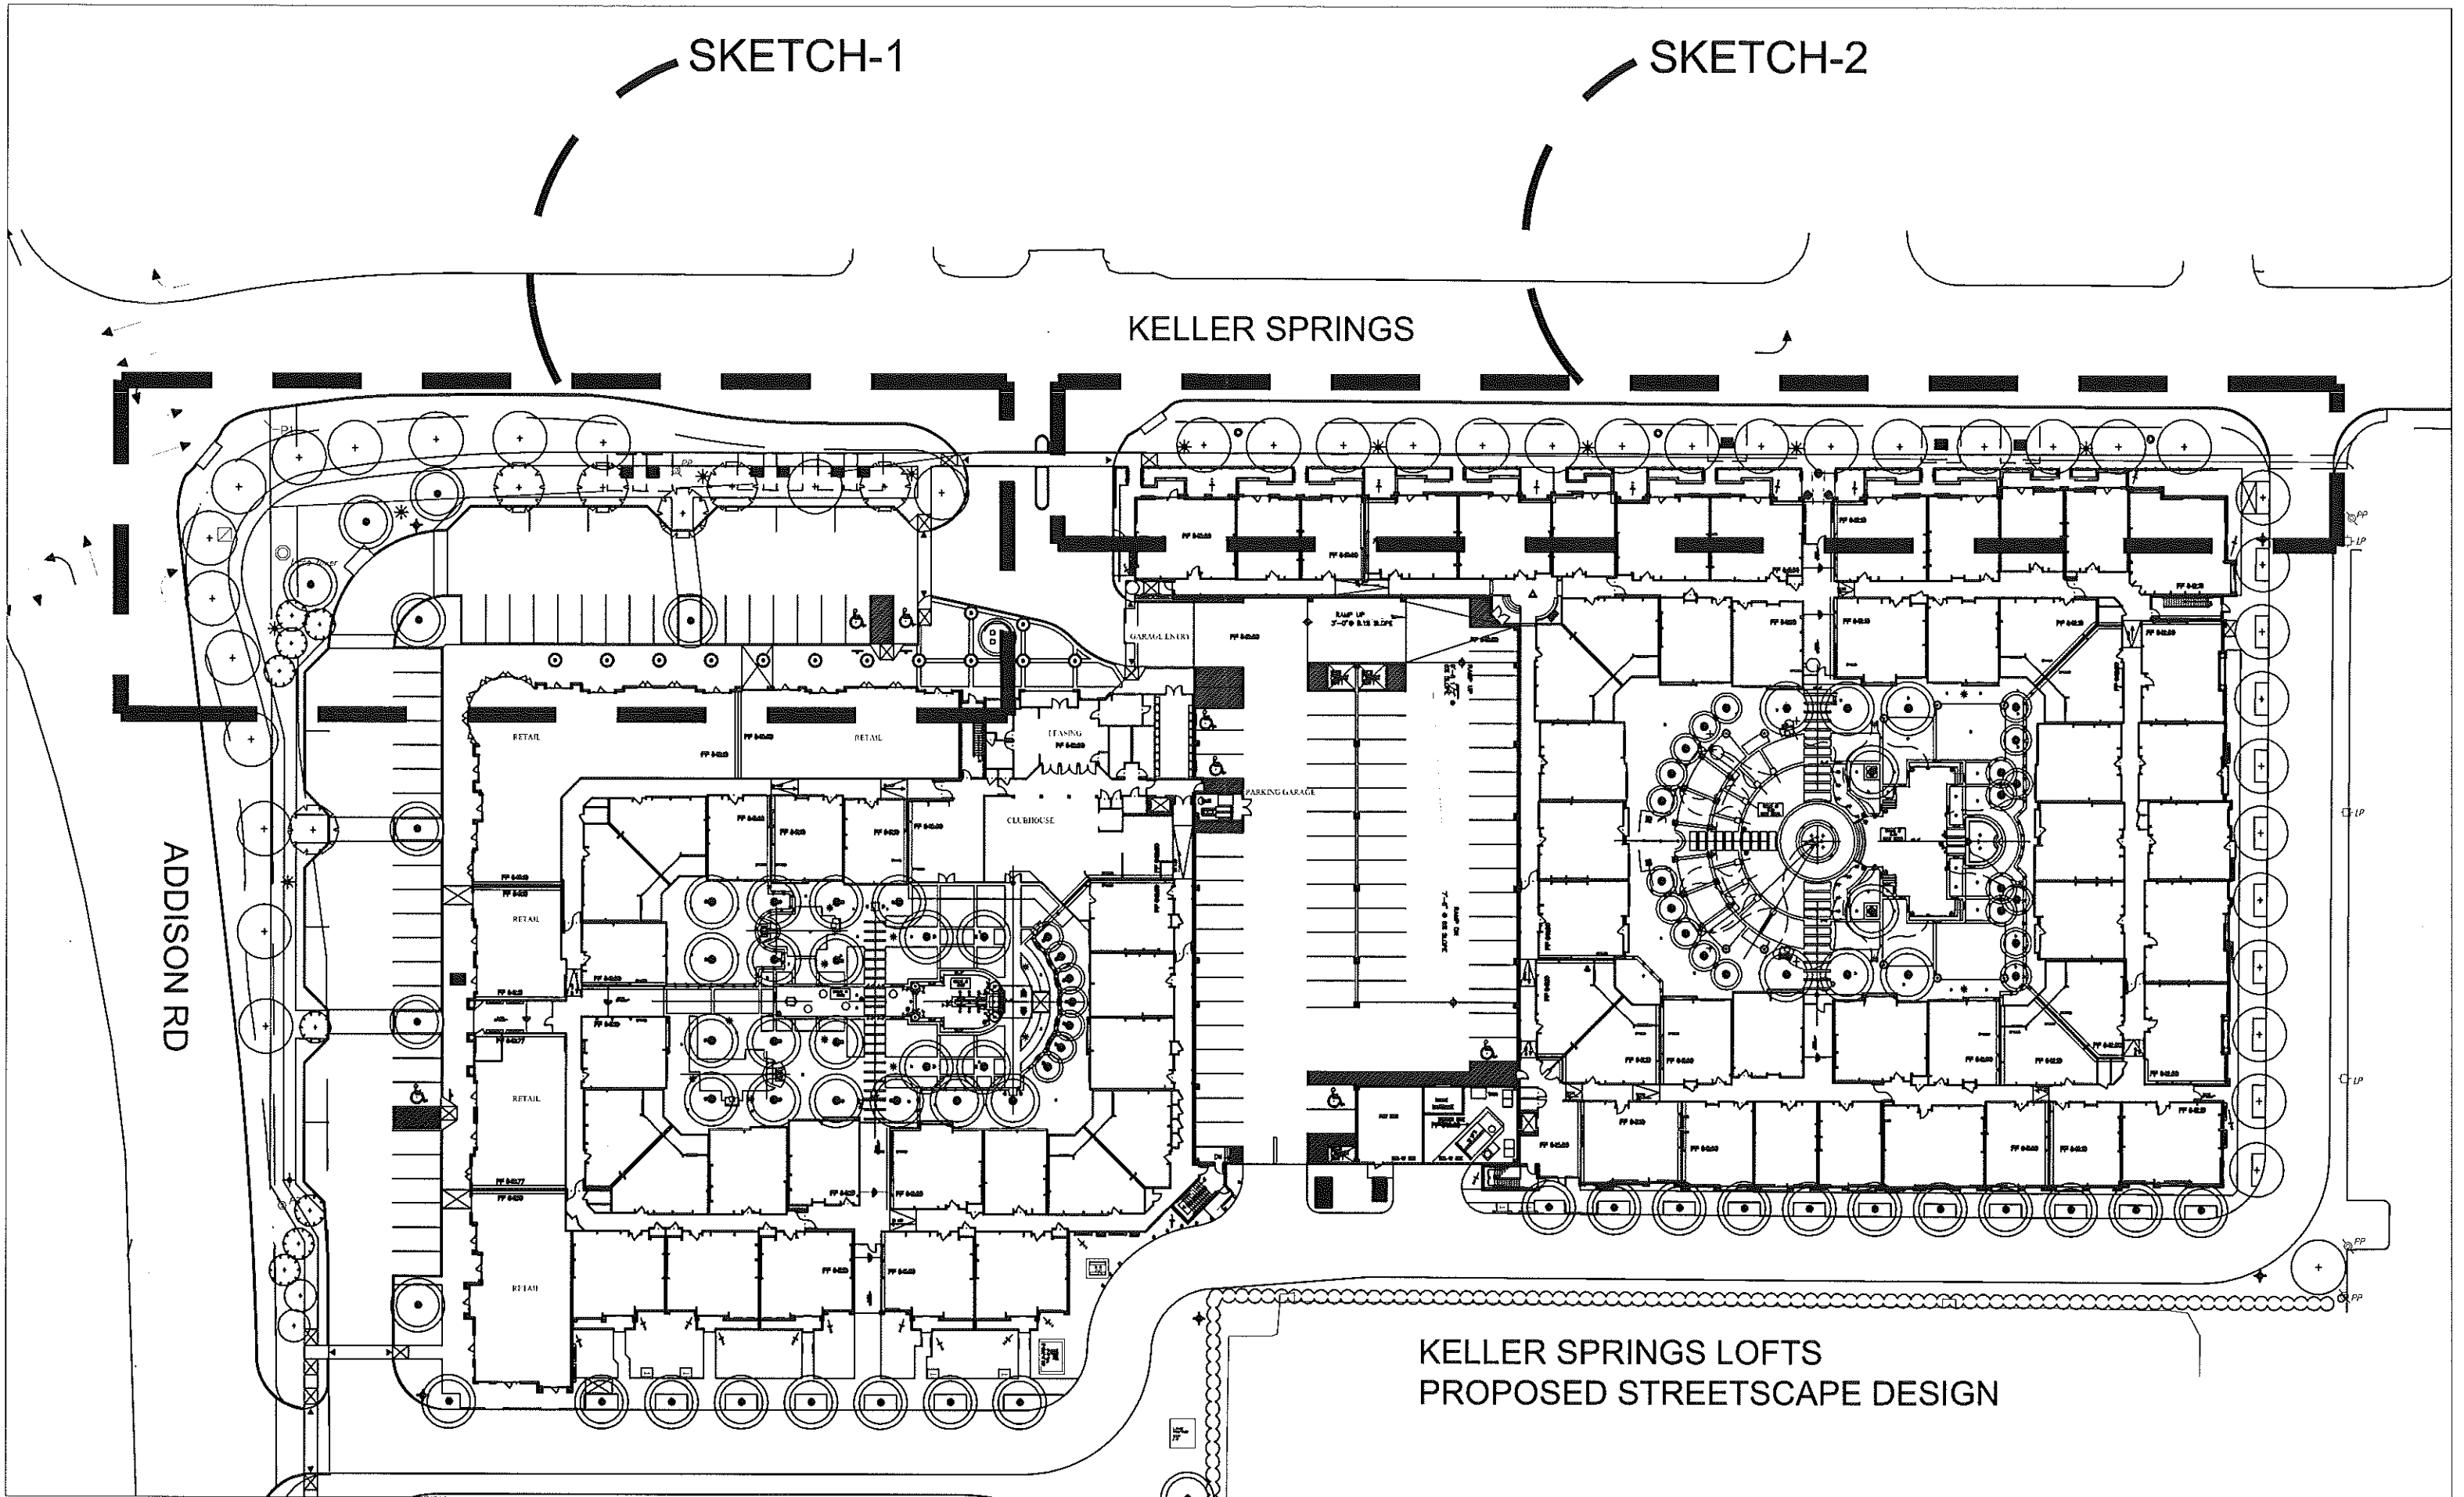


1 (E) POWERPOLE

5 NEW POWERPOLES


4 NEW POWERPOLES

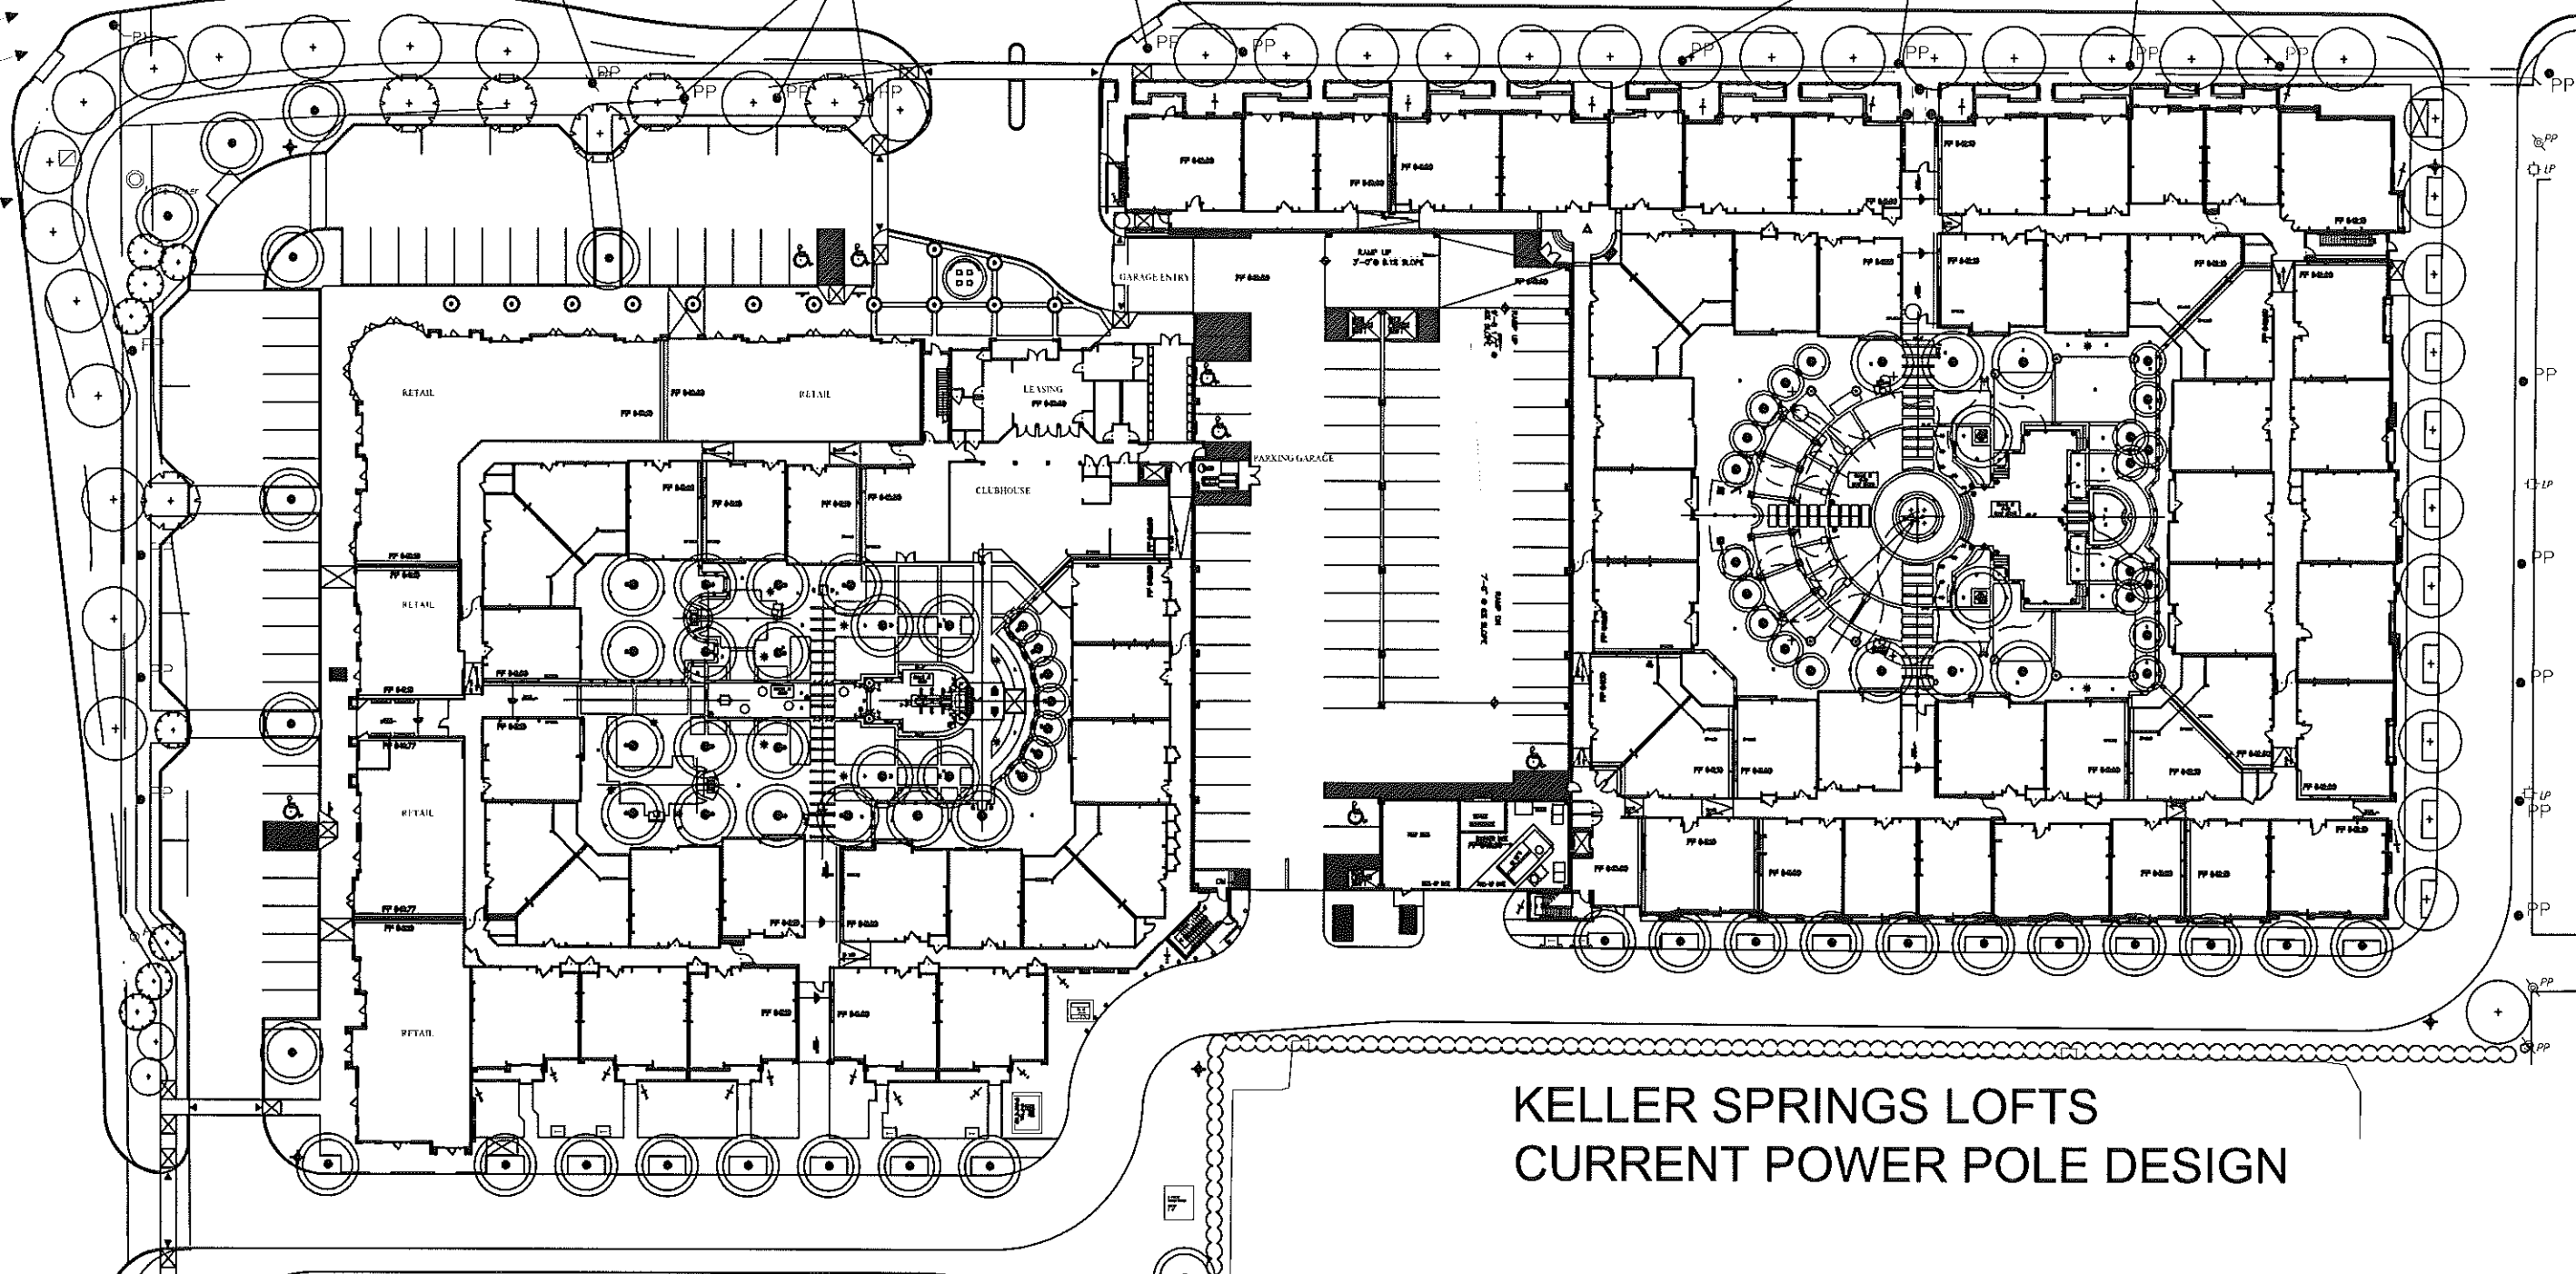

KELLER SPRINGS LOFTS
CURRENT POWER POLE DESIGN

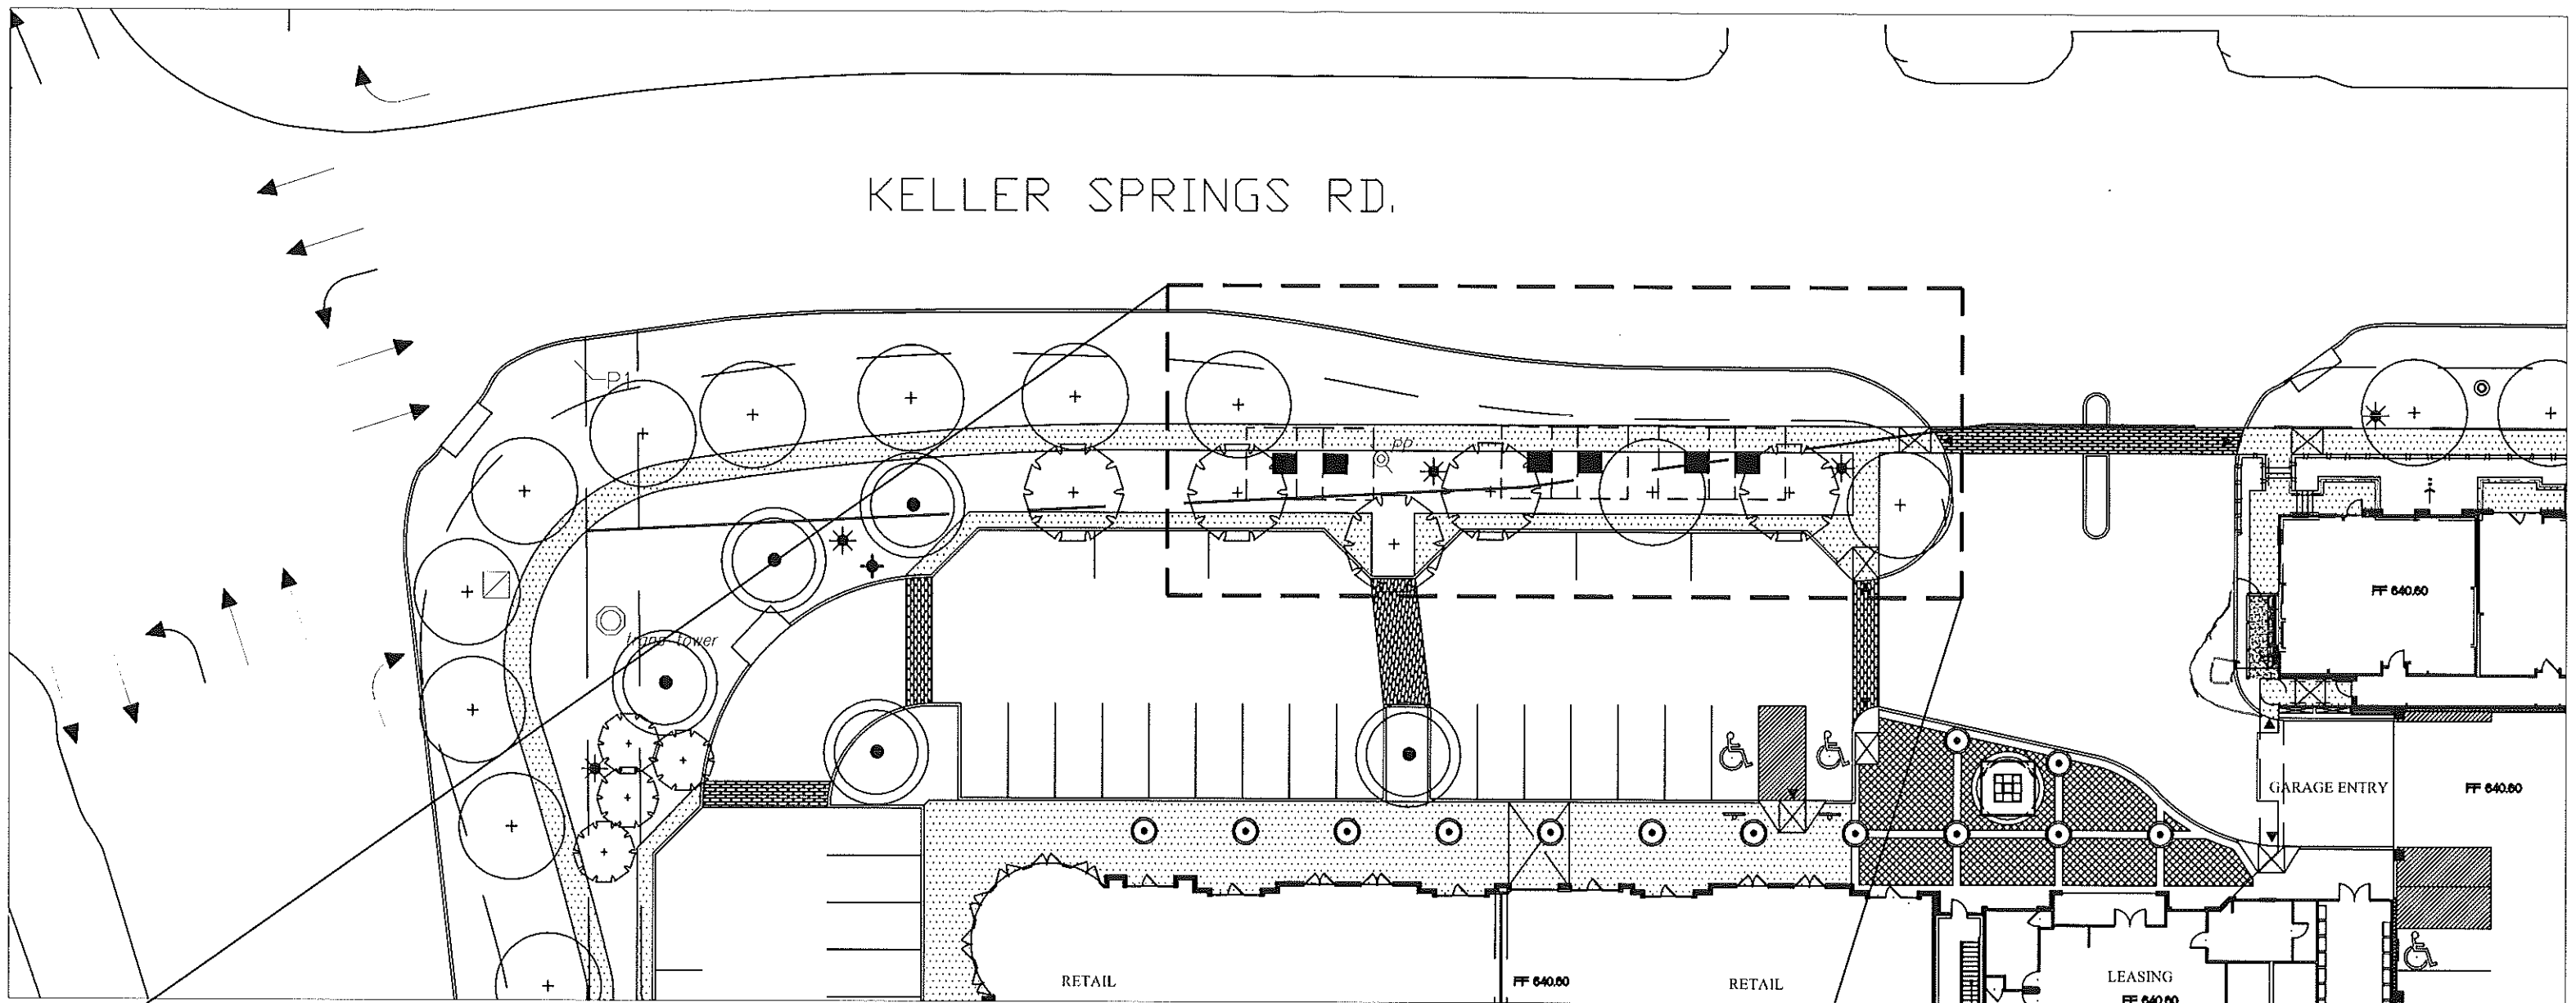


**KELLER SPRINGS LOFTS
 PROPOSED STREETSCAPE DESIGN
 SKETCH-1 SCALE: 1"=30'**

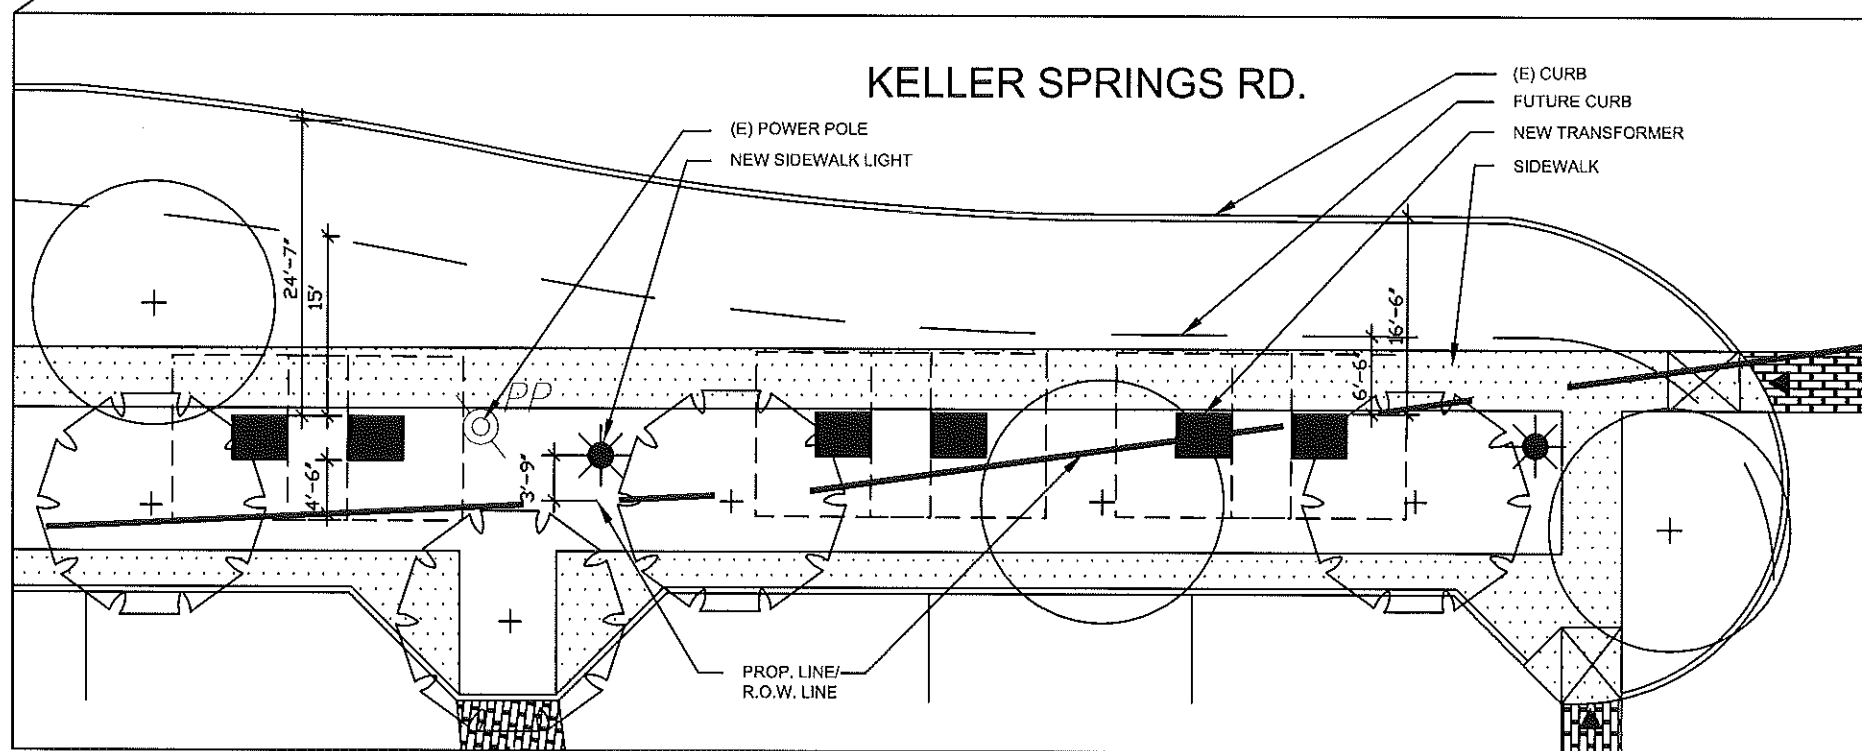


PLAN DETAIL-A SCALE: 1/16"=1'

KELLER SPRINGS RD.

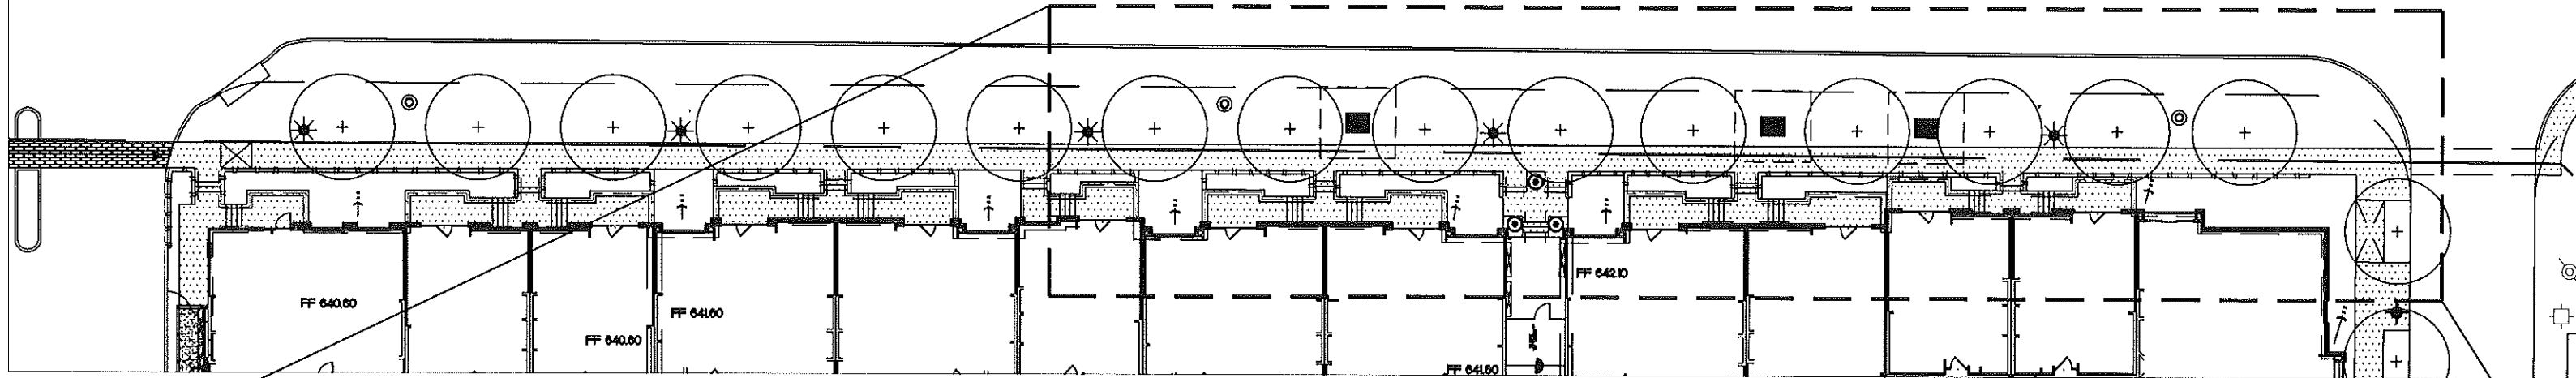

KELLER SPRINGS LOFTS PROPOSED STREETScape DESIGN

SKETCH-2 SCALE: 1"=30'

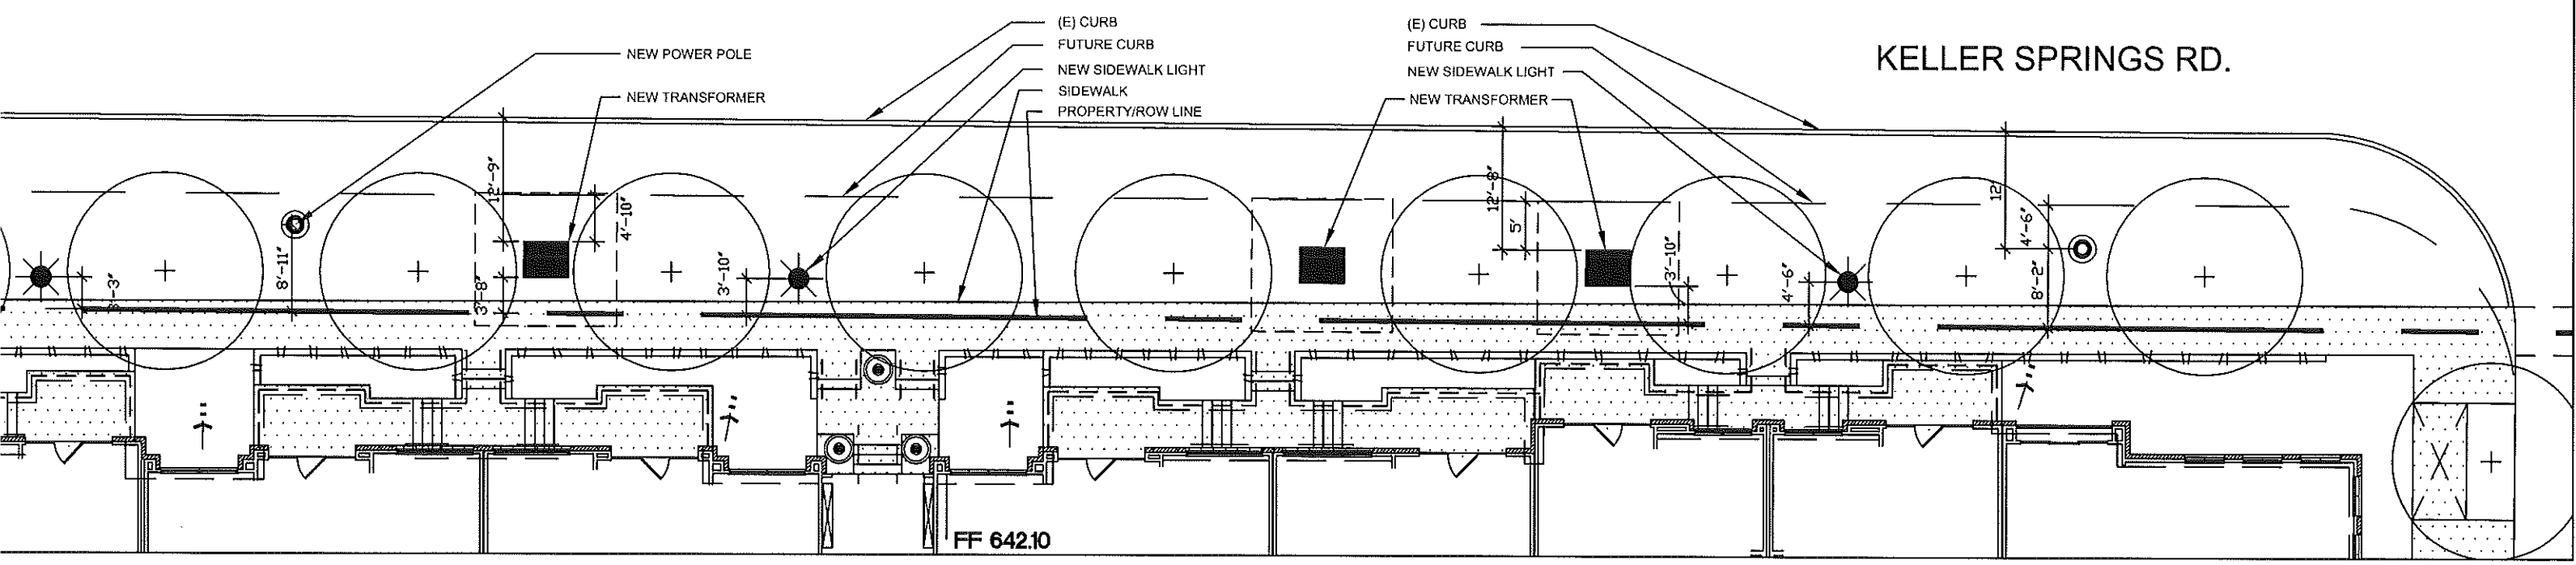

KELLER SPRINGS RD.

PLAN DETAIL-B SCALE: 1/16"=1'