




1 ENTRANCE AREA PERIMETER WALL
L1 SCALE: 3/4" = 1'-0"

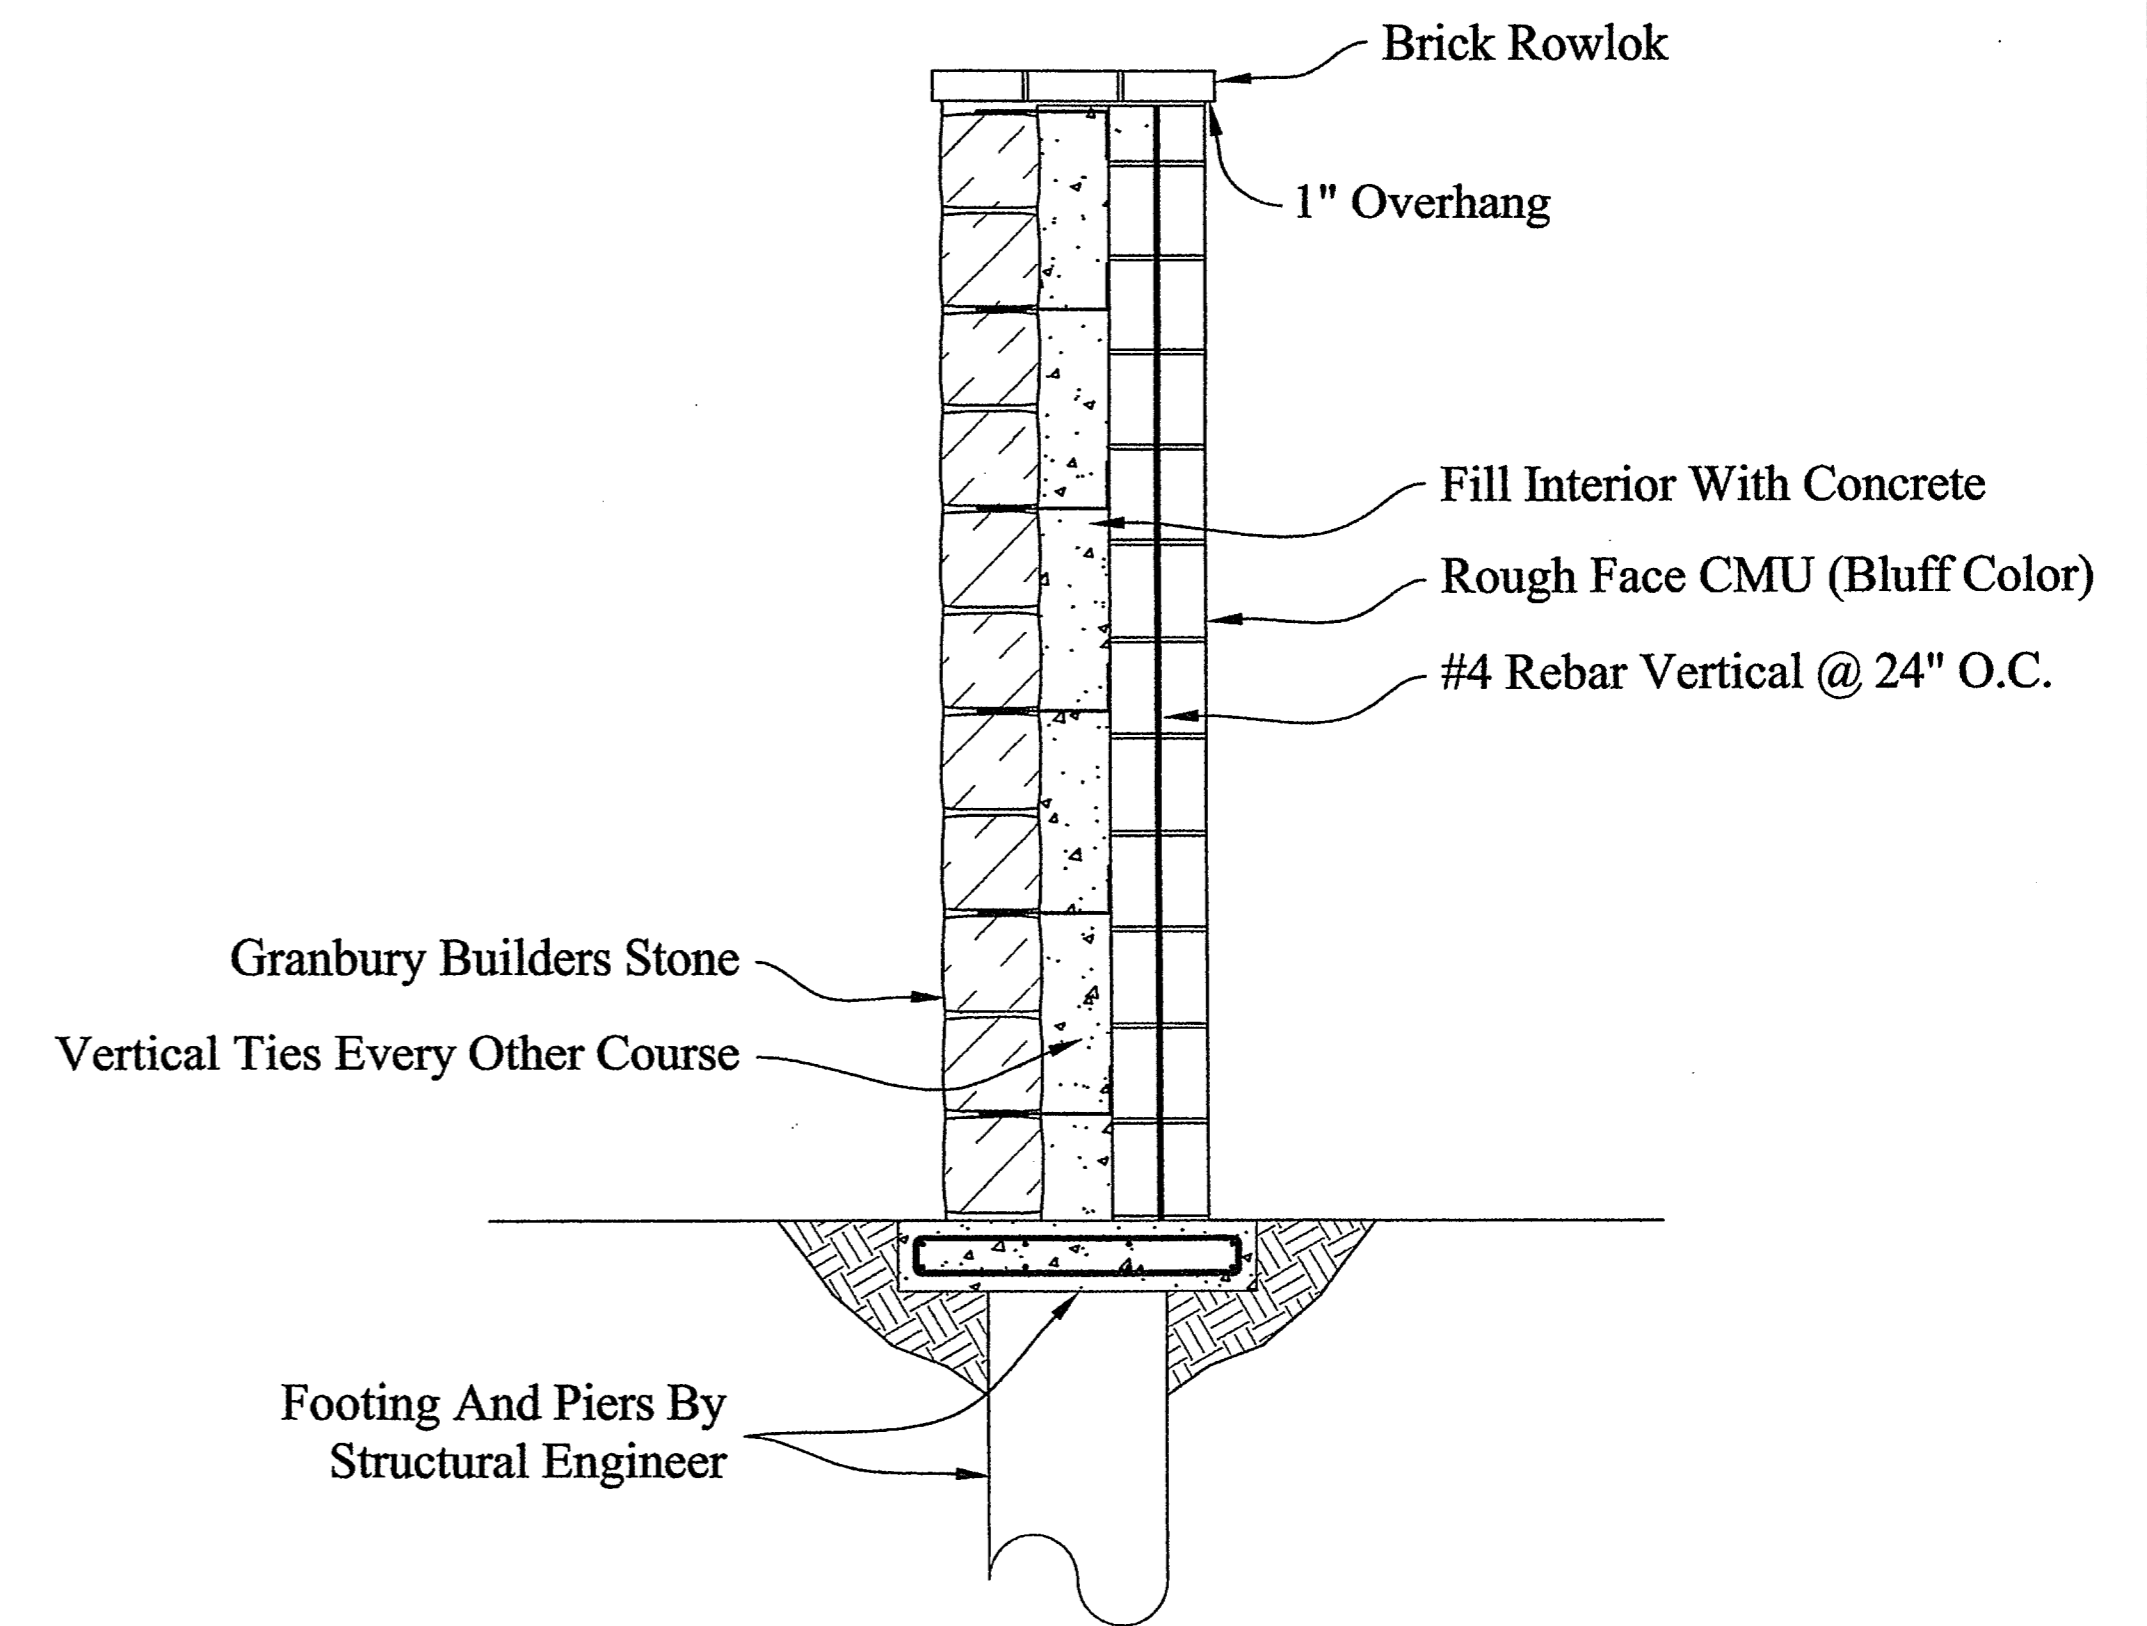

2 SECTION OF PERIMETER STONE WALL
L1 SCALE: 3/4" = 1'-0"

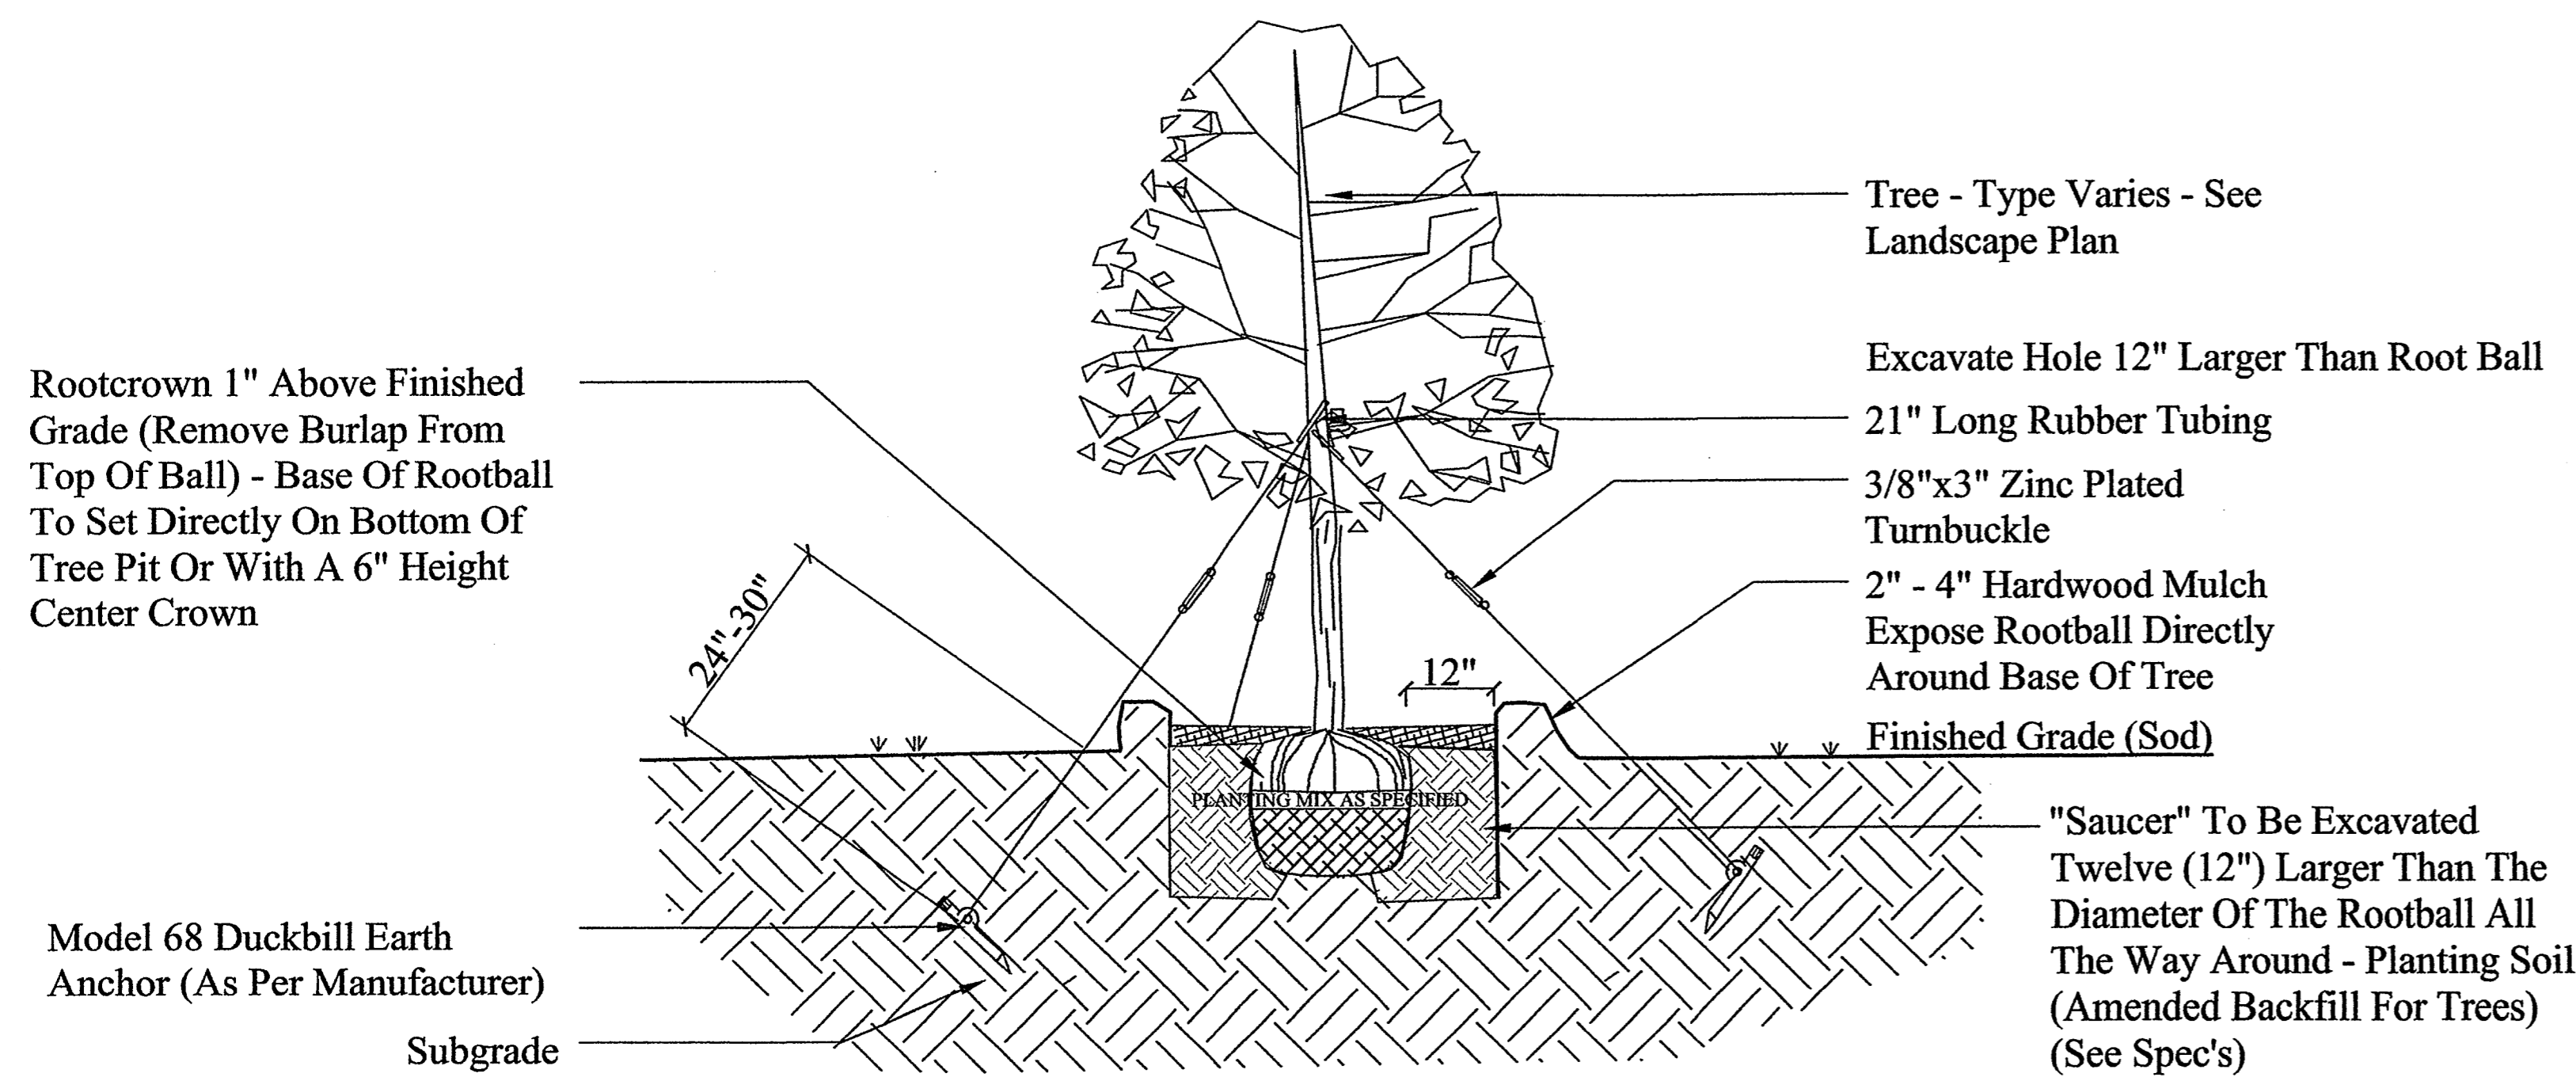


3 TREE PLANTING DETAIL
L1 NOT TO SCALE

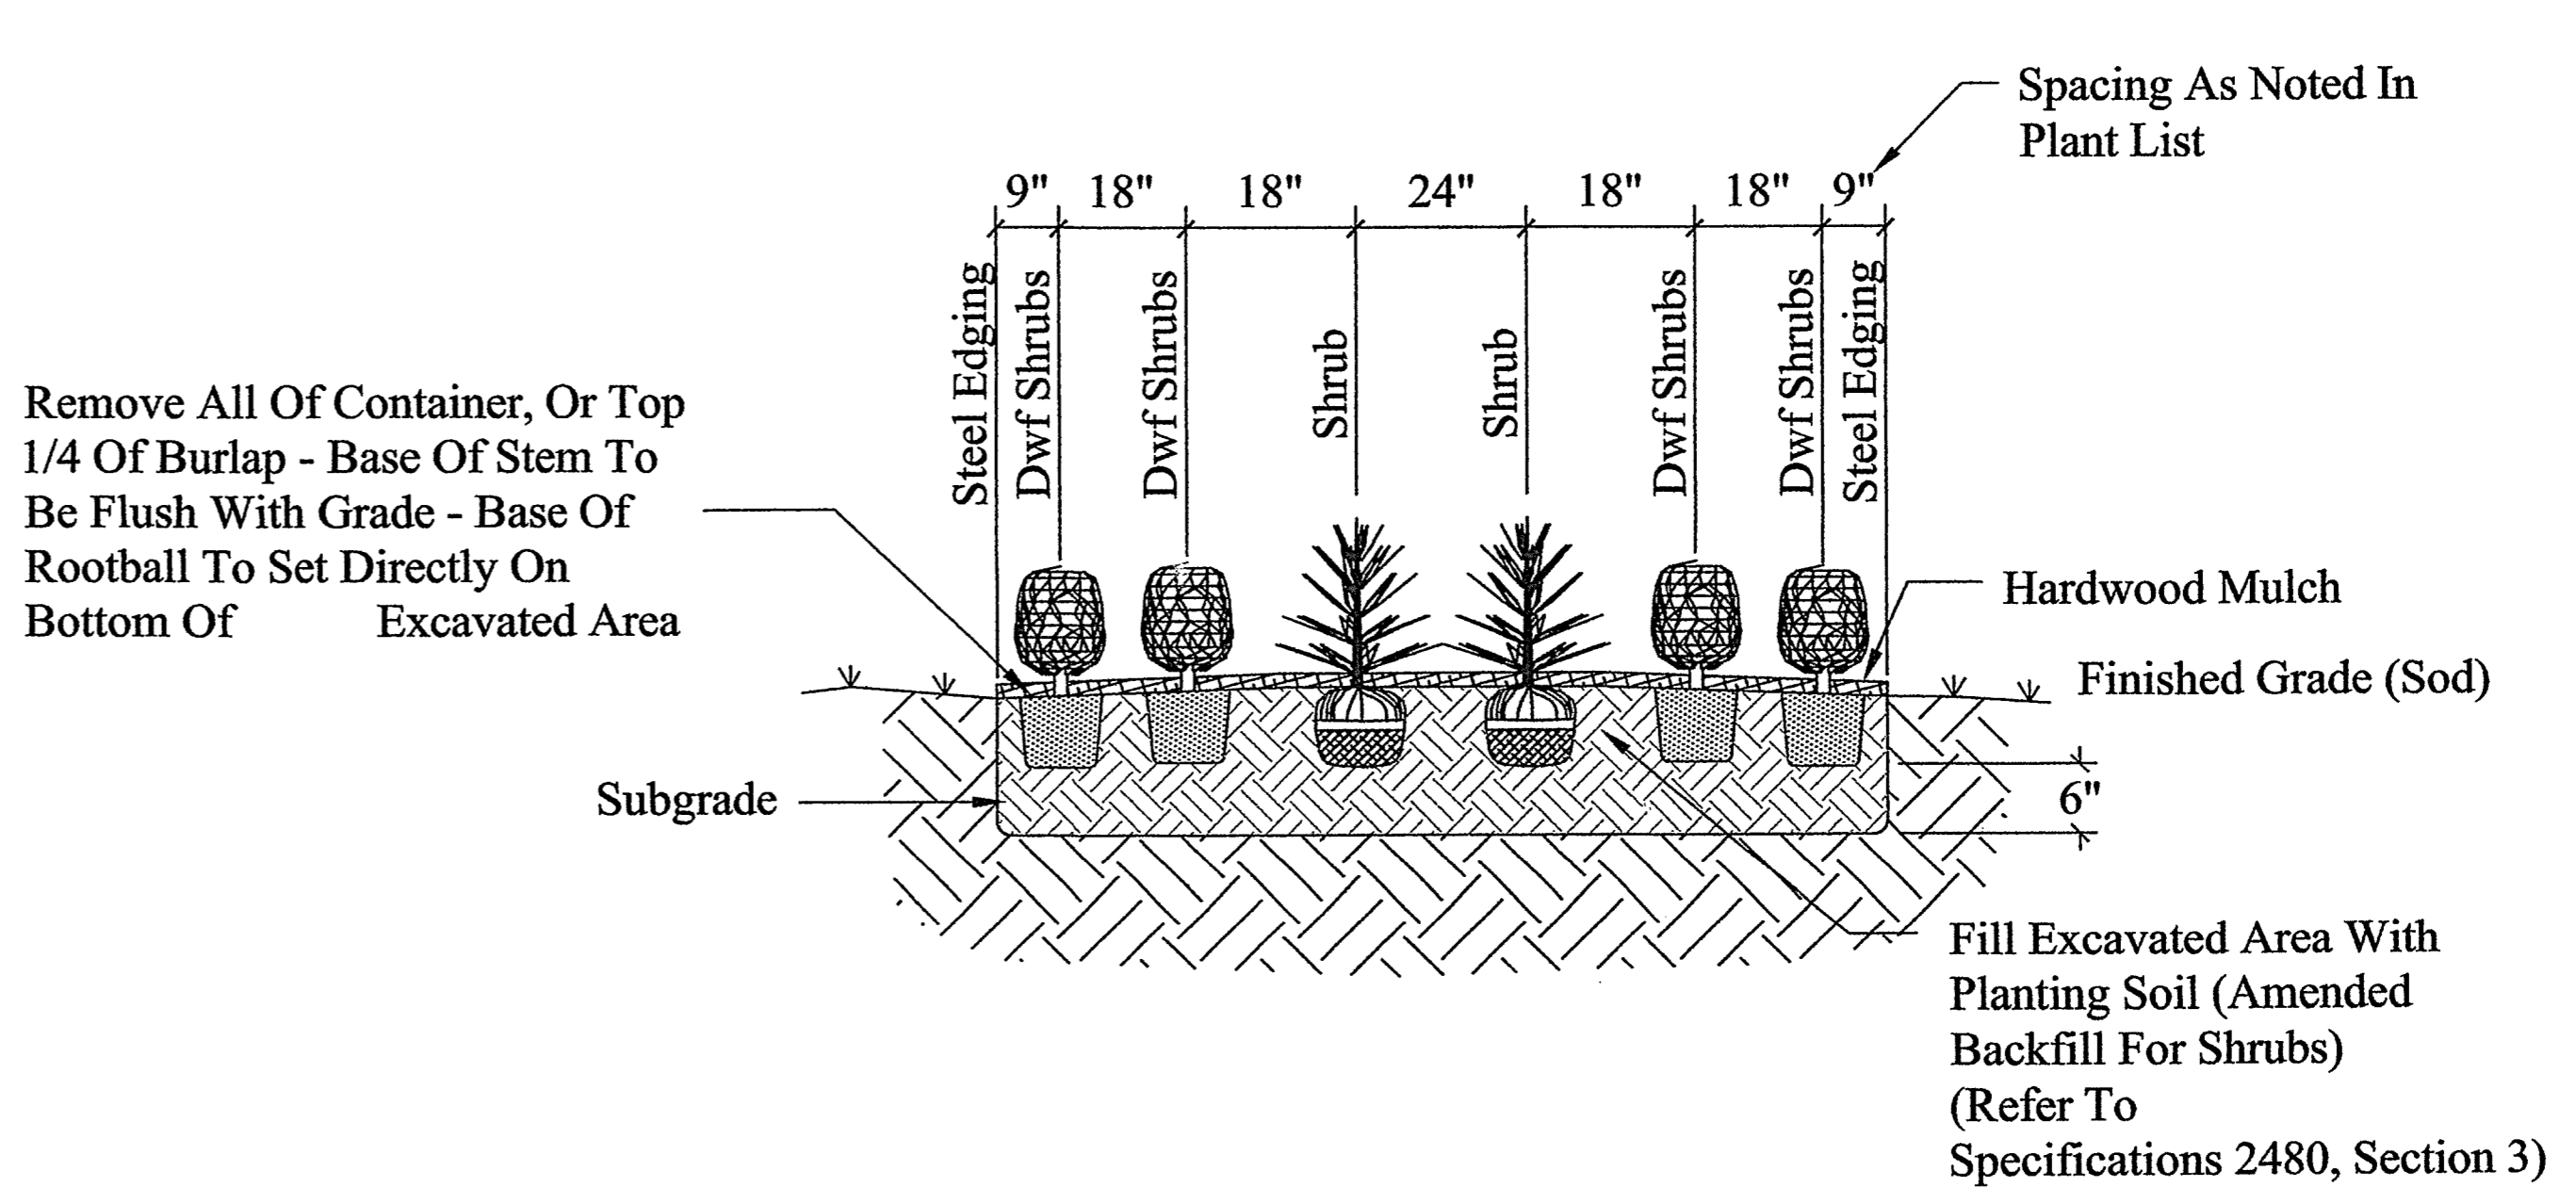

4 SHRUB PLANTING DETAIL
L1 NOT TO SCALE

Release Date:
07/18/06
Revisions:
1.
2.
3.
4.

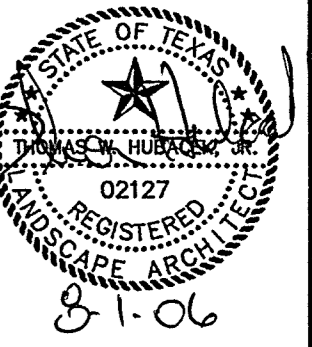

Stanford Court Villas
Landscaping Details #1-4
Addison, Texas
Dallas County

EXTERIORS
A T W O R K
PHONE: 972-267-7508
FAX: 972-267-7307
5228 VILLAGE CREEK, SUITE 100
PLANO, TEXAS 75093

ALL DISCREPANCIES WITH
PLANS SHALL BE BROUGHT TO
THE ATTENTION OF
EXTERIORS AT WORK
PRIOR TO CONSTRUCTION.
THESE DRAWINGS ARE FOR
Review

Project Number:
002
Drawn By:
Windmill CAD
Sheet Number:
2 OF 3
Plan Number:
L2