
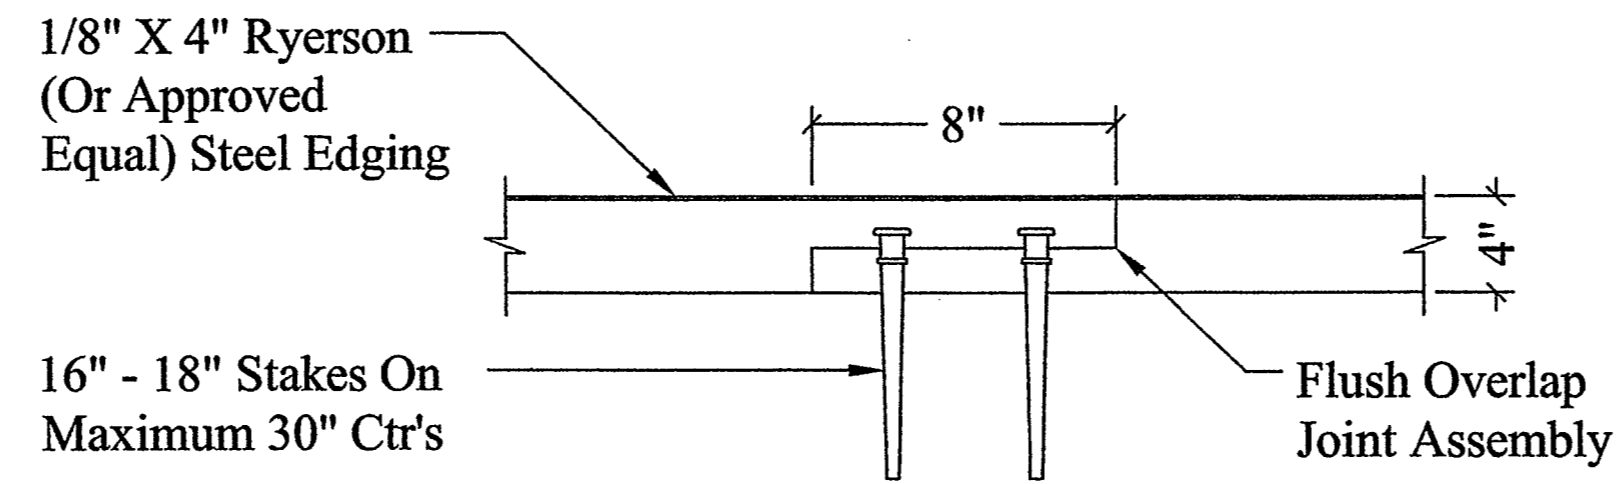


Notes:

1. White cast stone to be raised 2" in front of stone wall.
2. Confirm radius of wall after it is built, then produce cast stone to match radius.
3. Letters to be cast into sign panel and painted black.

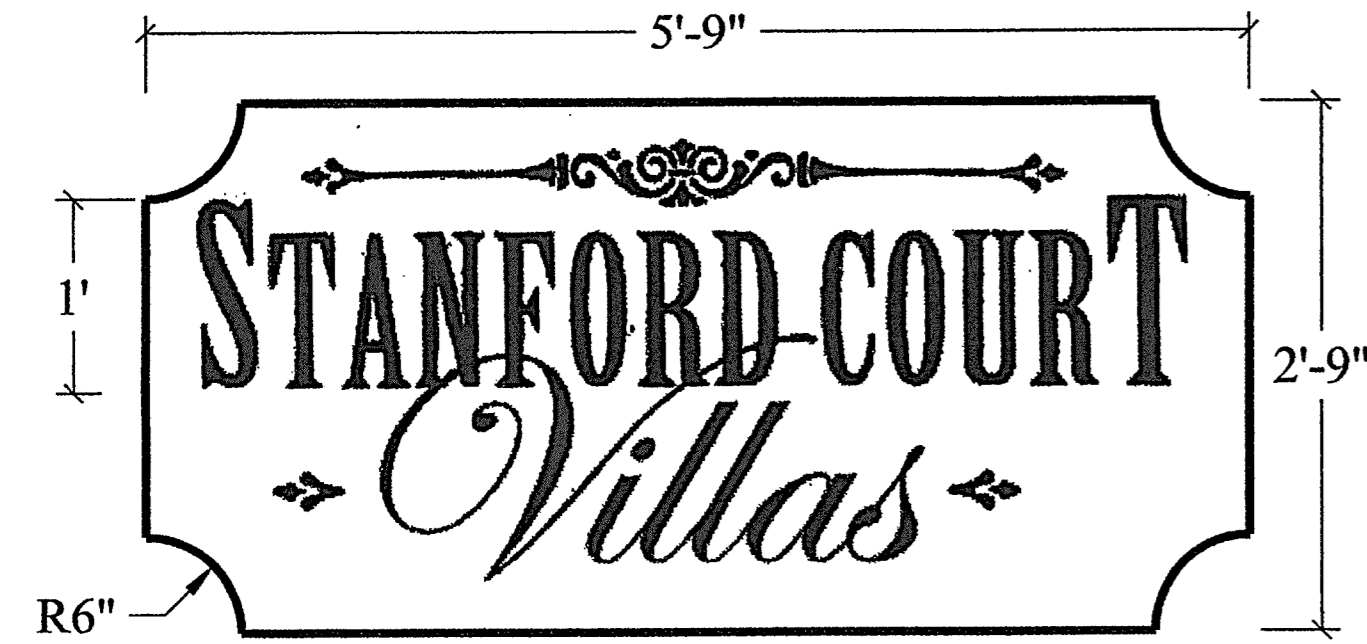


5 Entrance Sign
L1 NOT TO SCALE

6 TYPICAL STEEL EDGING DETAIL
L1 NOT TO SCALE

Release Date:
07/18/06

Revisions:

1. _____
2. _____
3. _____
4. _____

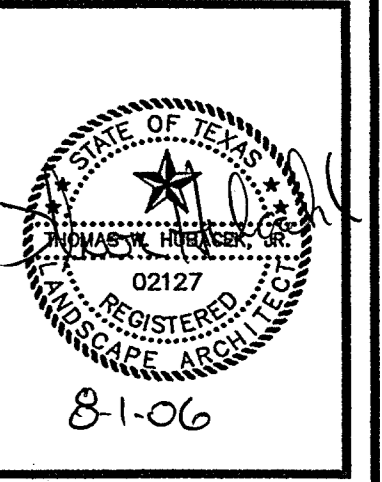

Stanford Court Villas
Landscaping Details #5-6
Addison, Texas
Dallas County

EXTERIORS
AT W D R K
5228 VILLAGE CREEK, SUITE 100
PLANO, TEXAS 75093
PHONE: 972-267-7508
FAX: 972-267-7507

ALL DISCREPANCIES WITH
PLANS SHALL BE BROUGHT TO
THE ATTENTION OF THE
DESIGNER PRIOR TO CONSTRUCTION.
THESE DRAWINGS ARE FOR
Review

Project Number:
002

Drawn By:
Windmill CAD

Sheet Number:
3 OF 3

Plan Number:
L3