




© Vilbig & Associates, Inc. Unauthorized duplication is prohibited.
 Date: 04/28/2006 - 2:01pm
 User: Chris - 2:10:59:27 TCA Performing Arts Bldg - 688-274 File: 688-274 Plan: 688-274 PLANK.dwg

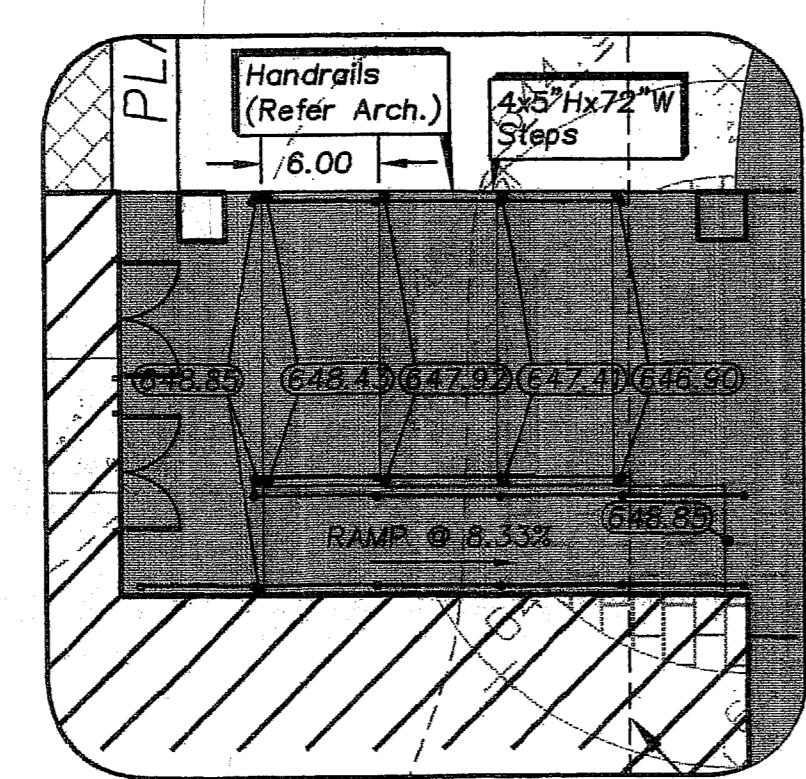

01 NE ENTRANCE GRADING DETAIL
SCALE: 1" = 10'

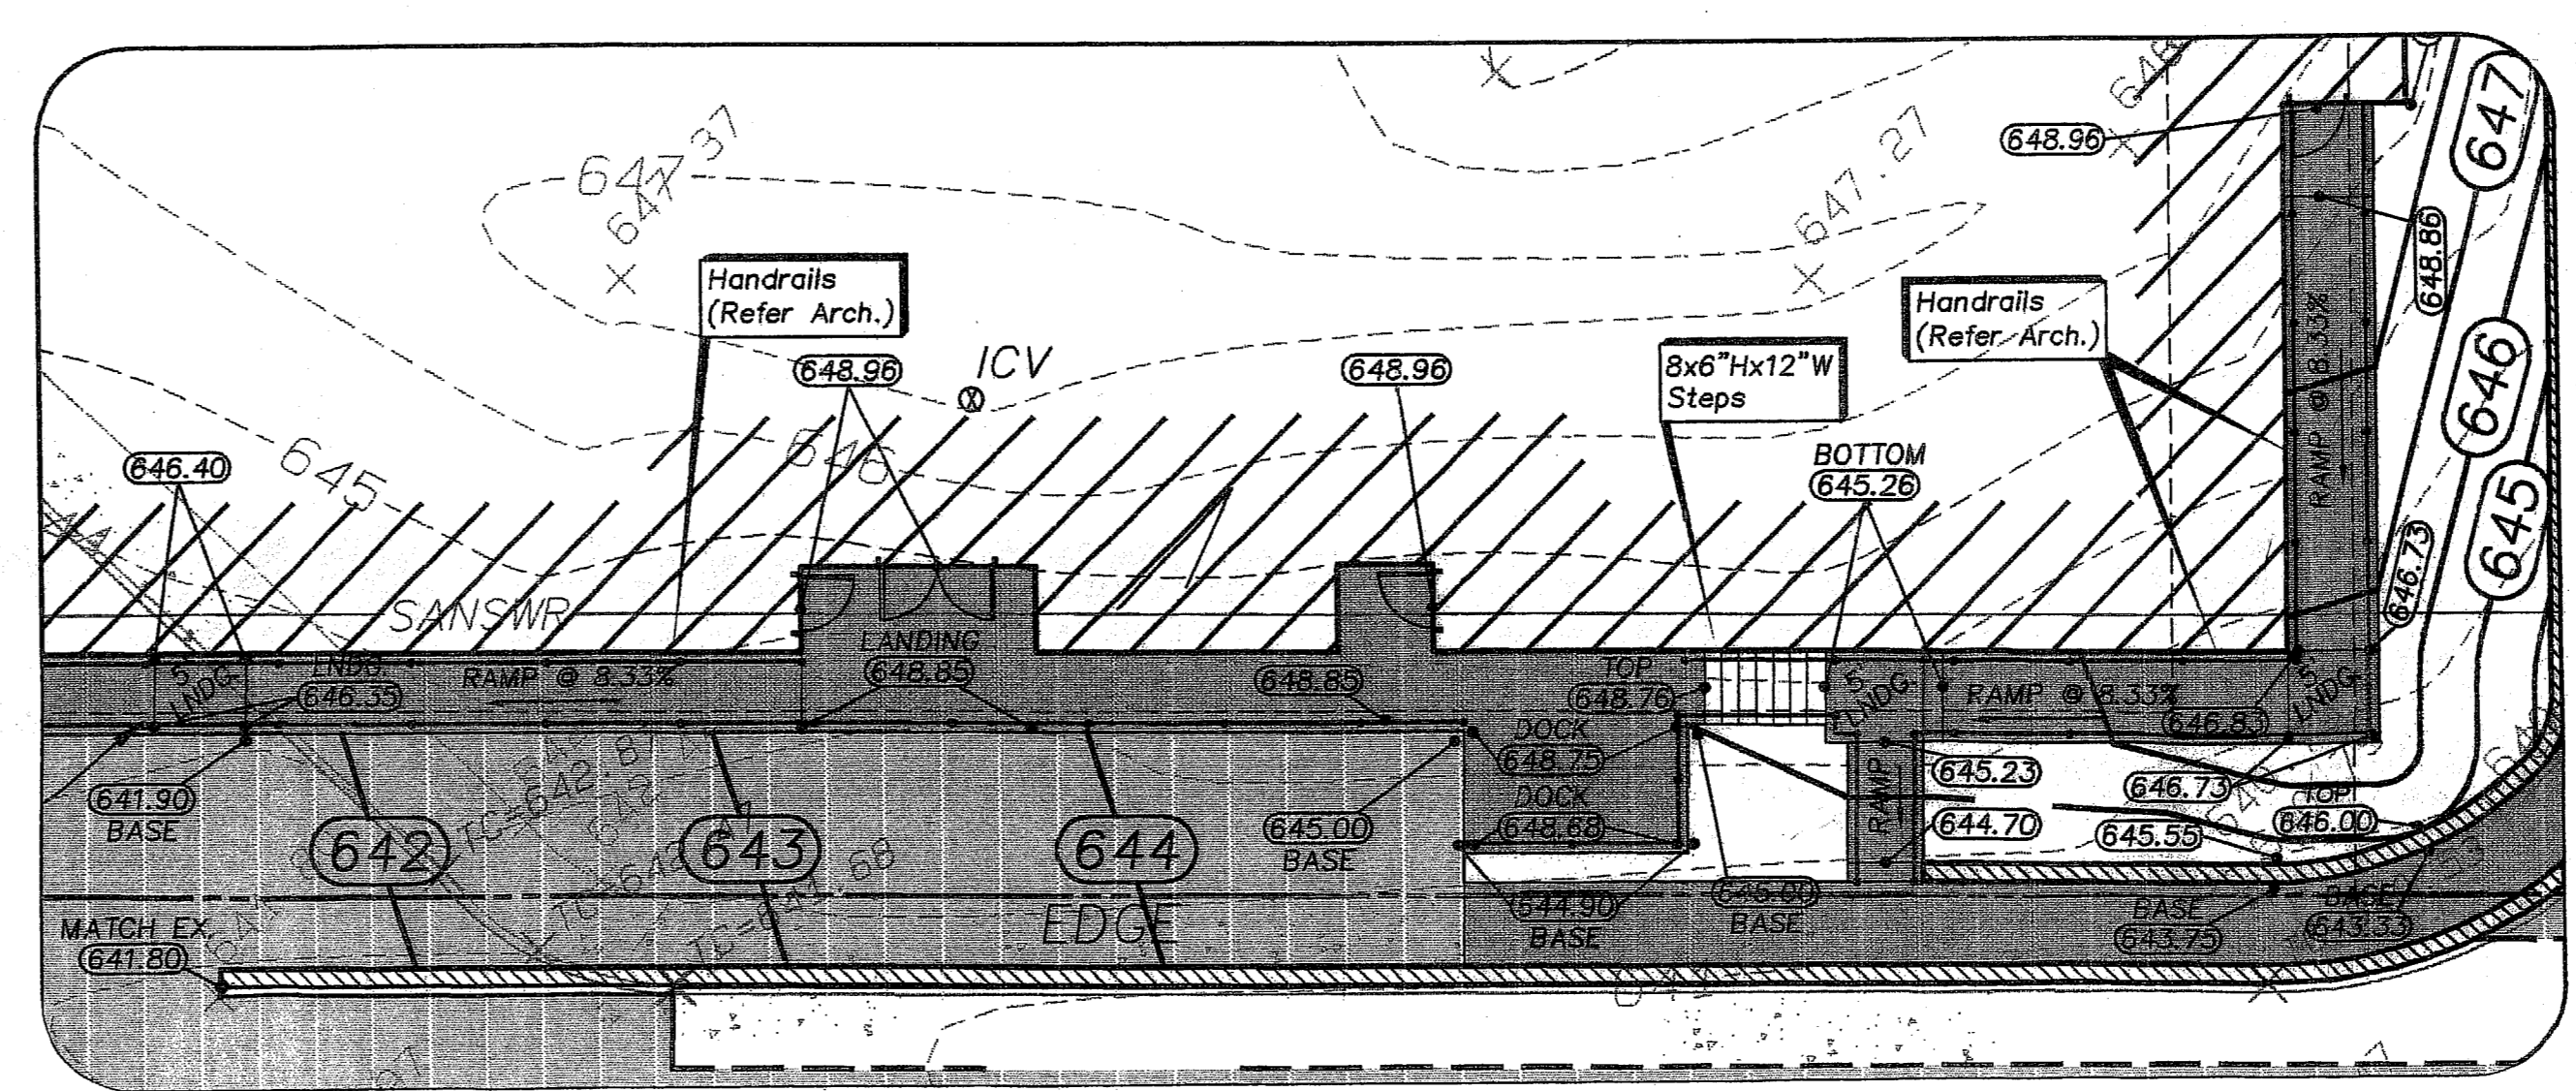

02 SE BUILDING GRADING DETAIL
SCALE: 1" = 10'

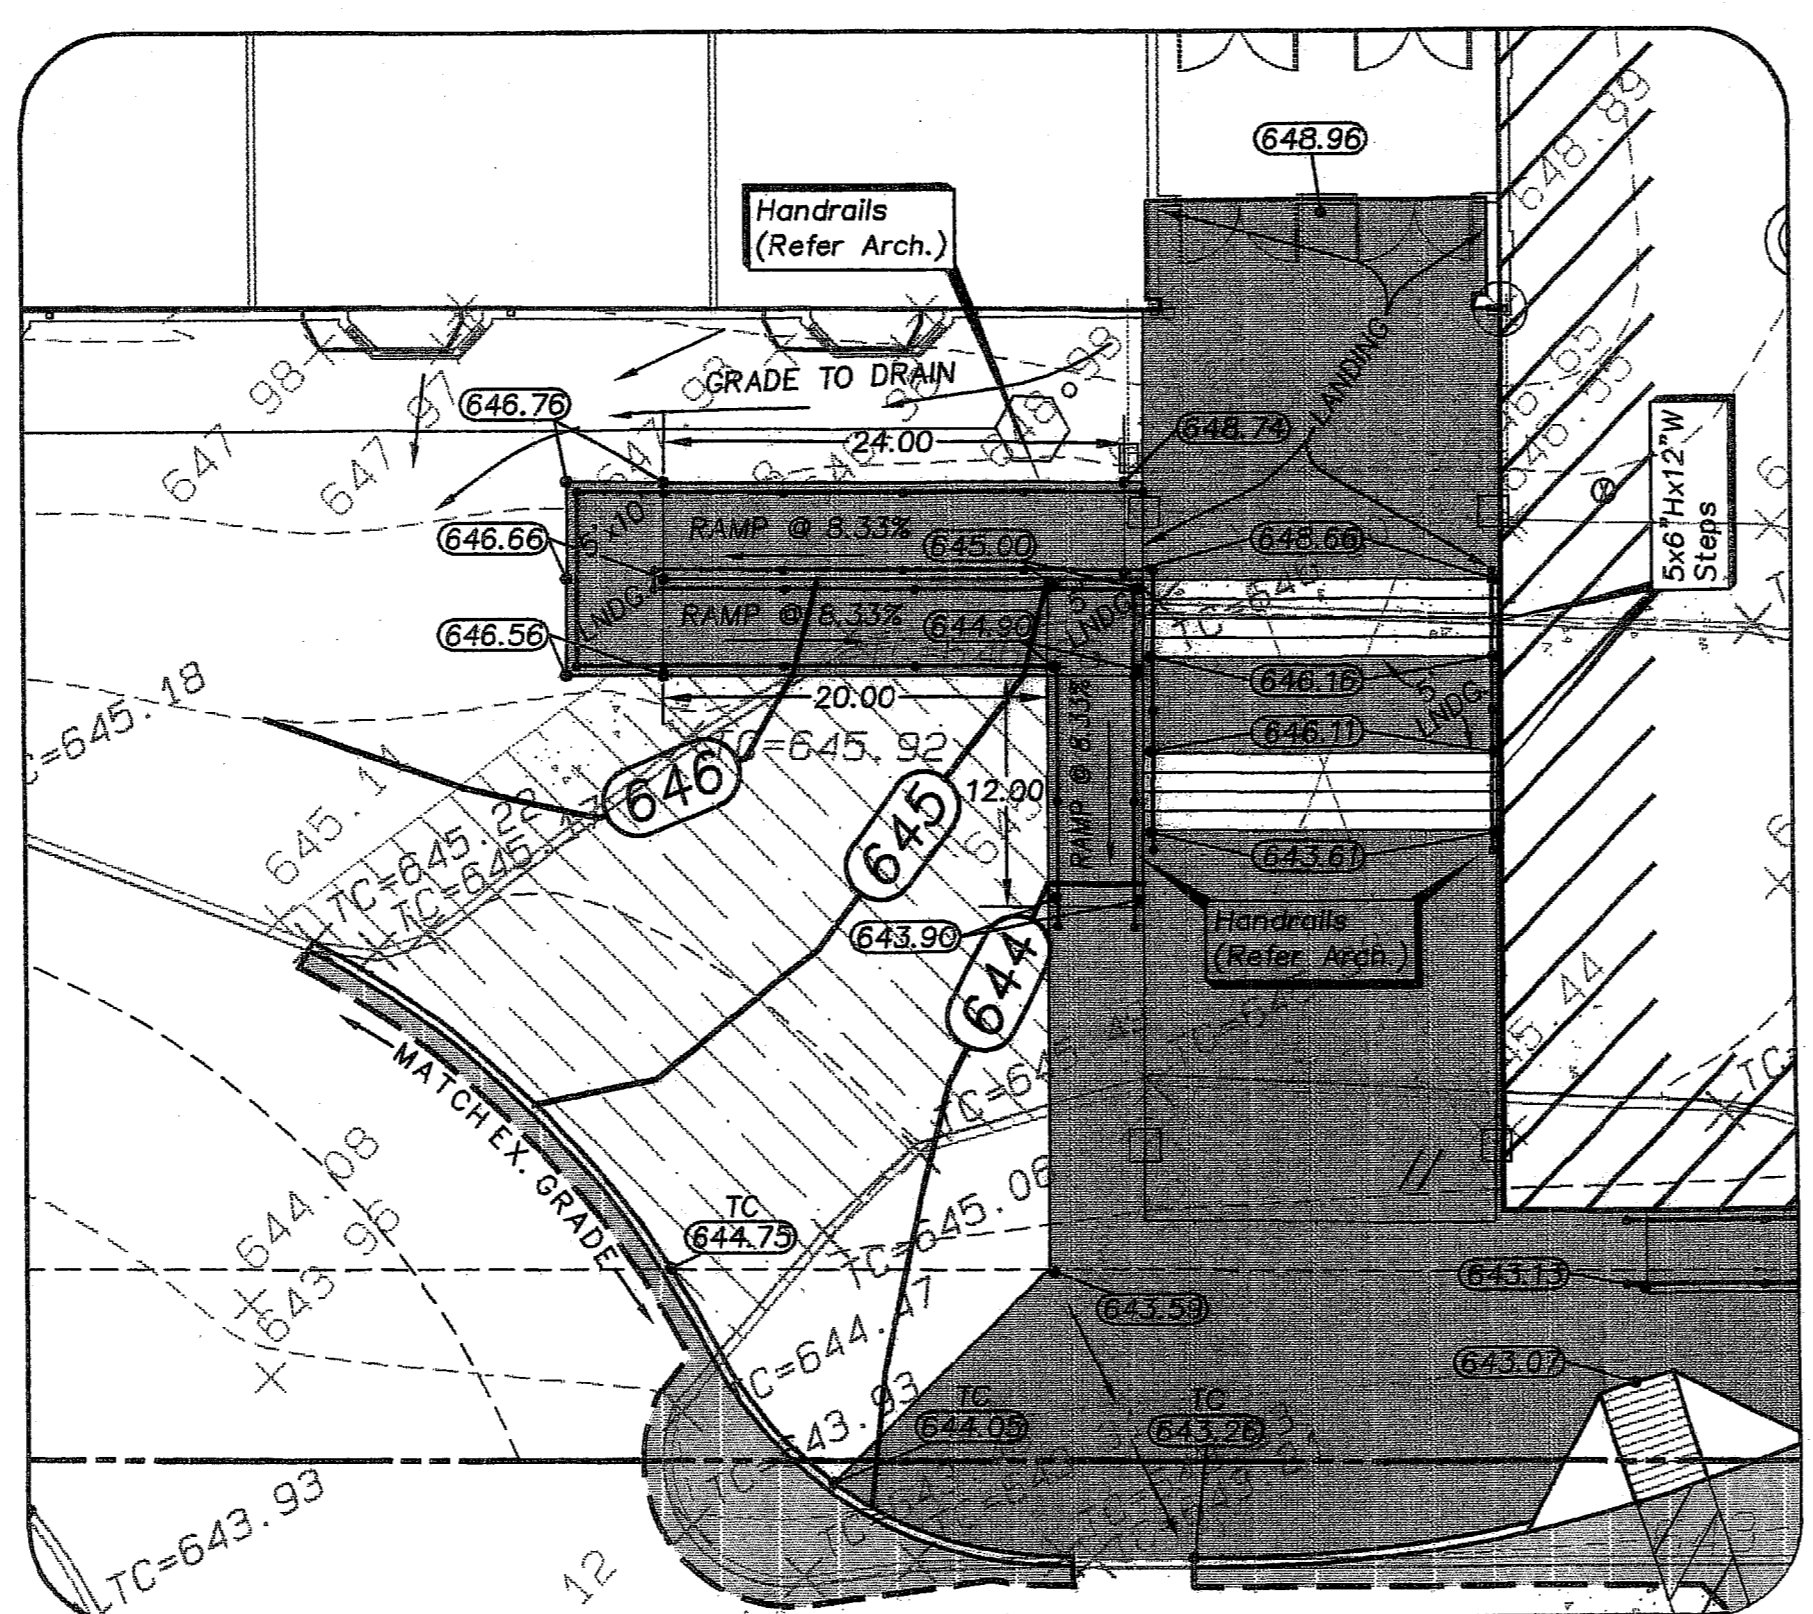


03 SW ENTRANCE GRADING DETAIL
SCALE: 1" = 10'

REFER SHEET C2.0
FOR GRADING NOTES

- LEGEND**
- PROPOSED CONCRETE PAVEMENT
 - PROPOSED CONCRETE SIDEWALKS
 - EXISTING PAVEMENT TO BE REMOVED
 - EXISTING CONCRETE PAVERS
 - PROPOSED CONCRETE PAVERS

BENCHMARKS

Temporary Bench Mark: "□" cut on northwest corner of Y Inlet at the northeast corner of property Elev = 639.63"
 Bench Mark: "□" cut on Inlet sw corner Soujorn & Addison Rd. Elev.=641.95

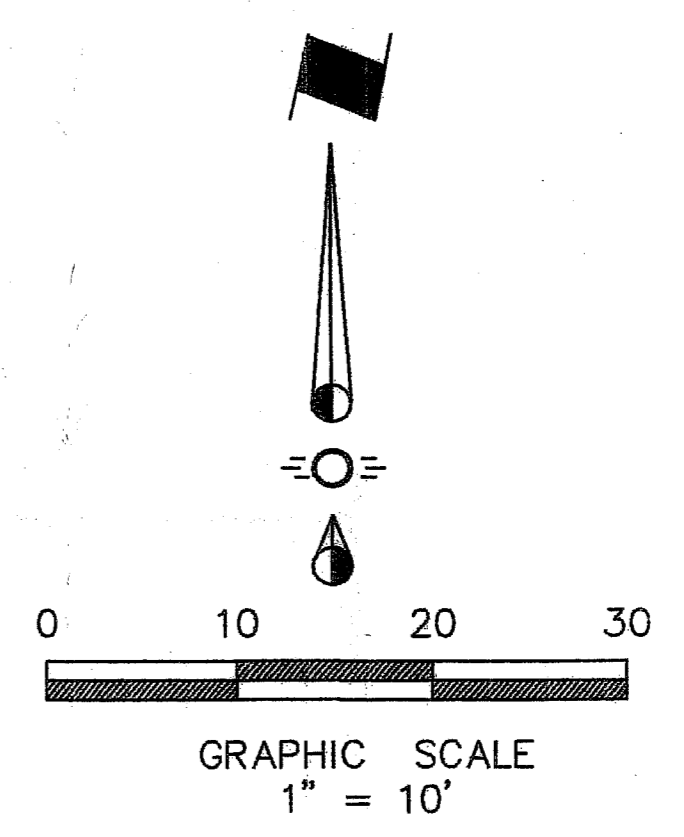

PROGRESS PLOTS
FOR INTERIM DESIGN
REVIEW ONLY
NOT FOR CONSTRUCTION
DATE: 04/28/06

DRAWING PREPARED BY:
VILBIG & ASSOCIATES, INC.
 CONSULTING ENGINEERS & SURVEYORS
 10132 MONROE DRIVE DALLAS, TEXAS 75229
 (214) 352-7333 fax (214) 352-0999

BGW SUPPLY
 www.bgwsupply.com
 877.888.2000
 BUILDING GOODS WAY SUPPLY IS
 SUPPLYING A WIDE VARIETY OF BUILDING
 MATERIALS AND SUPPLIES TO THE
 BUILDING INDUSTRY. CONTACT US
 FOR THE PARTS AND SUPPLIES YOU
 NEED TODAY.

BGW Building God's Way
 2009 WASHINGTON BLVD.
 OGDEN, UTAH 84401
 PHONE: 801-621-4781

THIS DOCUMENT IS RELEASED
 FOR THE PURPOSE OF THE
 AUTHORITY OF DAVID A.
 VILBIG, P.E., 17727 OCTOBER
 APPROVED FOR CONSTRUCTION.
 BE USED FOR PERMIT PURPOSES,
 FINAL BID, OR PERMIT PURPOSES.
 PROJECT ON THIS SITE IS SUBJECT TO THE LOCAL GOVERNMENT USE.

| Original Issue Date | Revision | Date | Description |
|---------------------|----------|------|-------------|
| April 28, 2006 | | | |
| Engineer | | | |
| Project Manager | | | |
| Drawn by | | | |

**TRINITY CHRISTIAN ACADEMY
 NEW PERFORMING ARTS BLDG.
 EARLY SITE & FOUNDATION PACKAGE
 17001 ADDISON RD., ADDISON, TX 75001**

**DETAILED
 GRADING
 PLAN**

Project : AS-081

C2.1

DO NOT SCALE DRAWING