
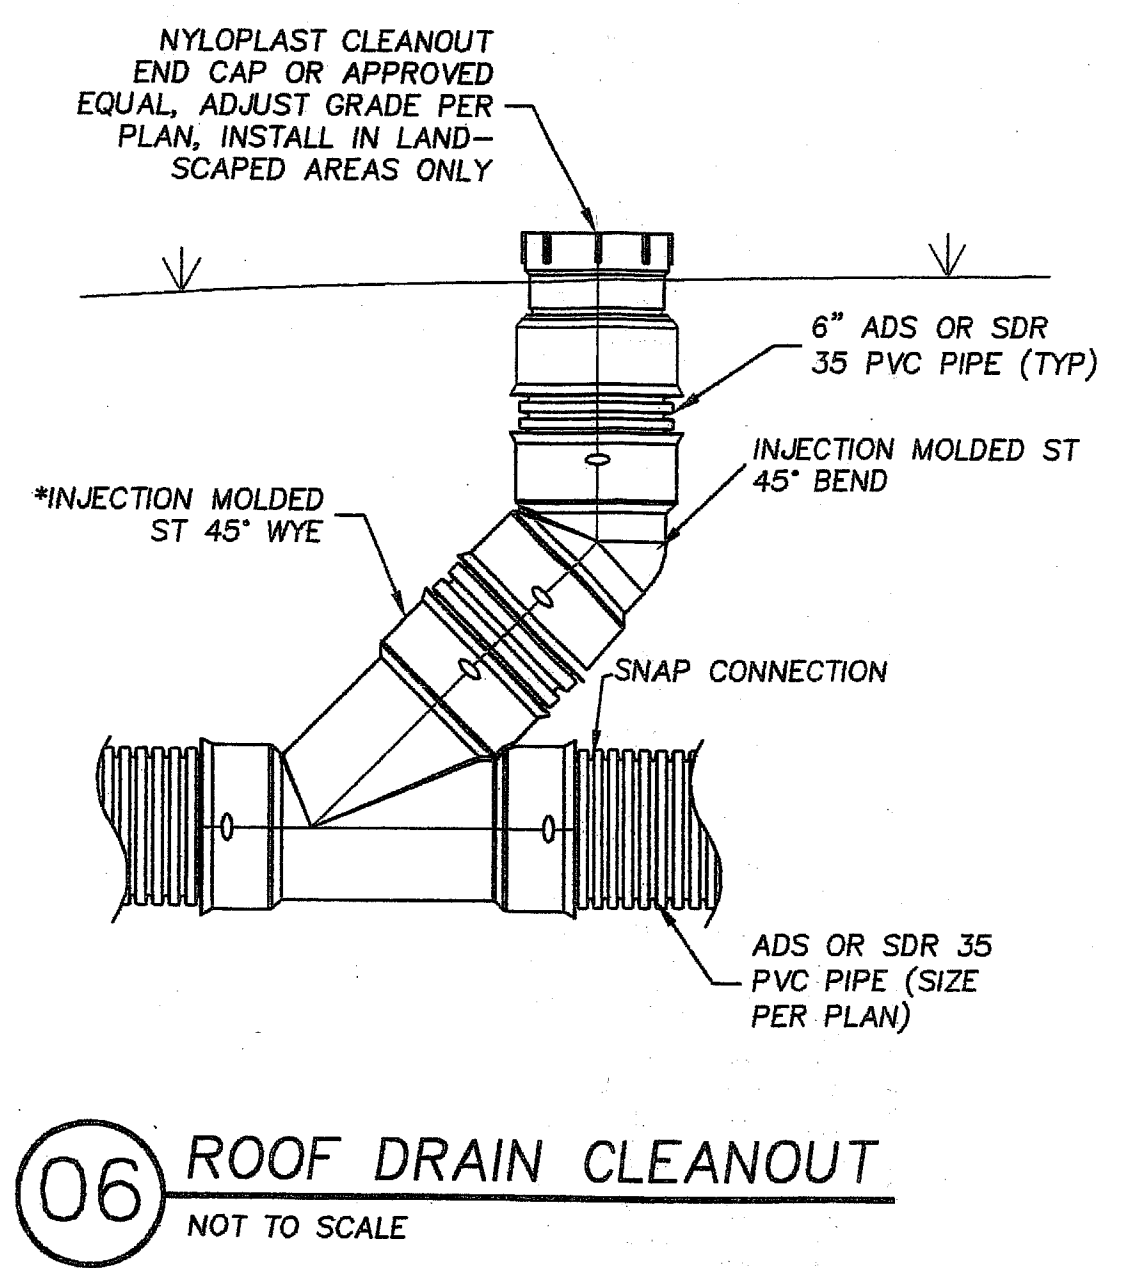
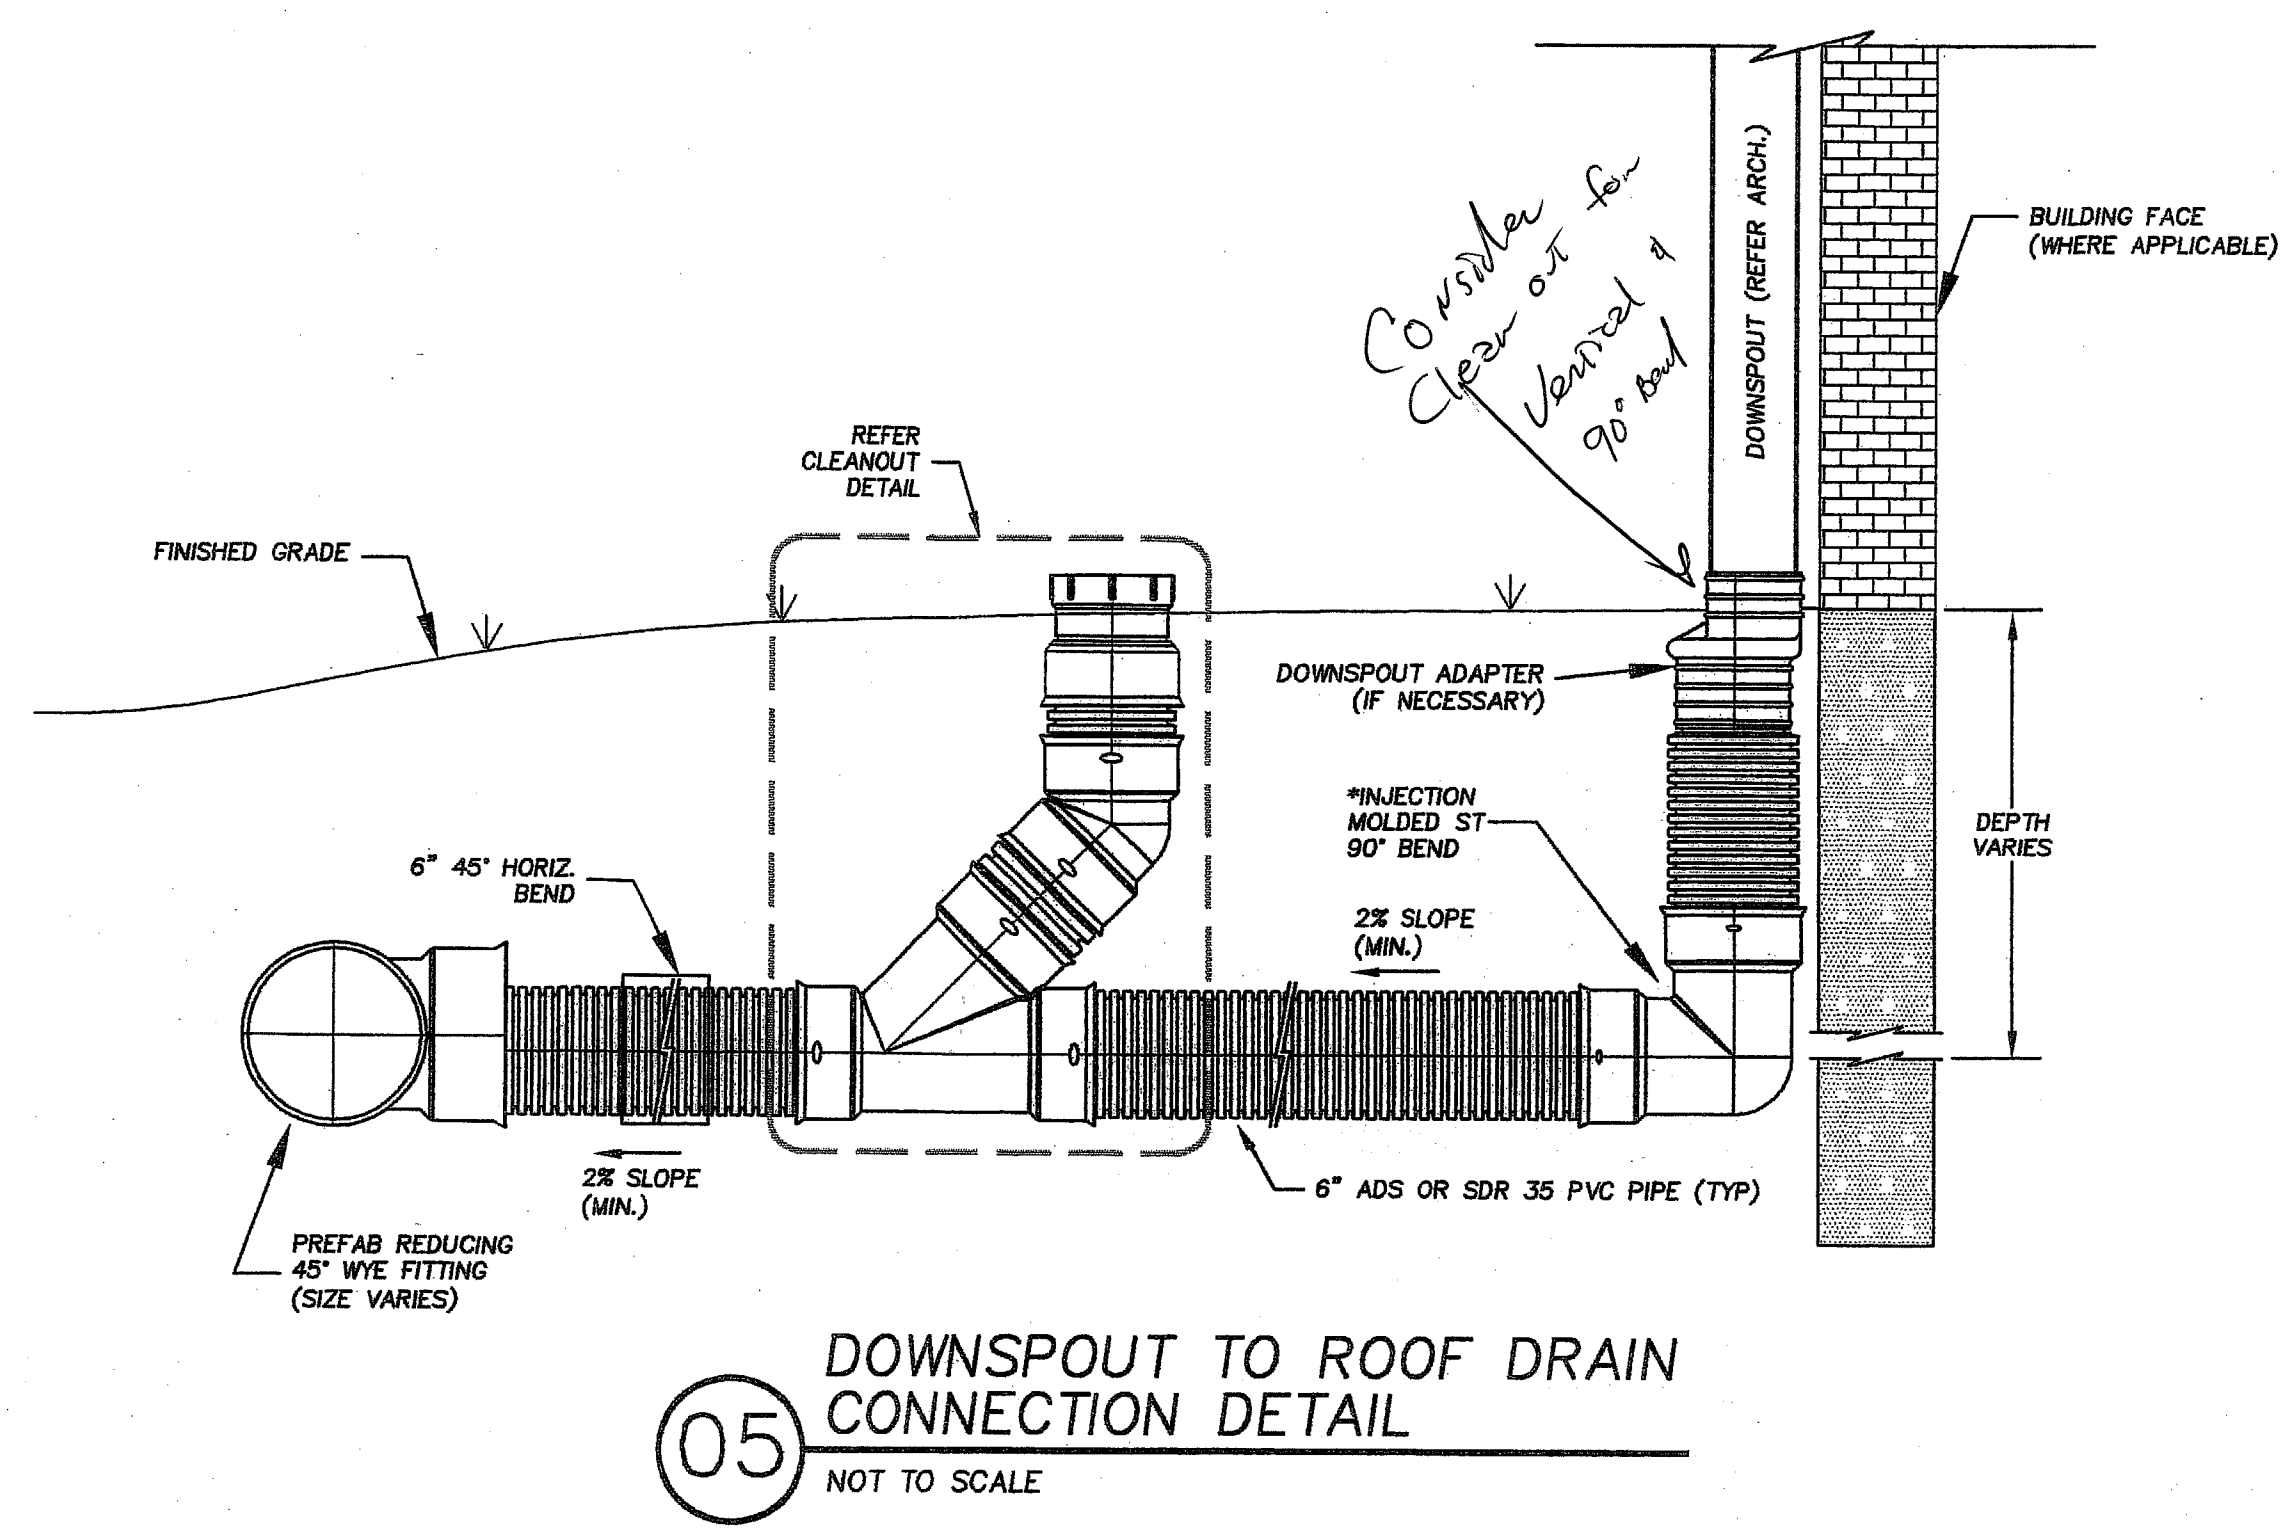
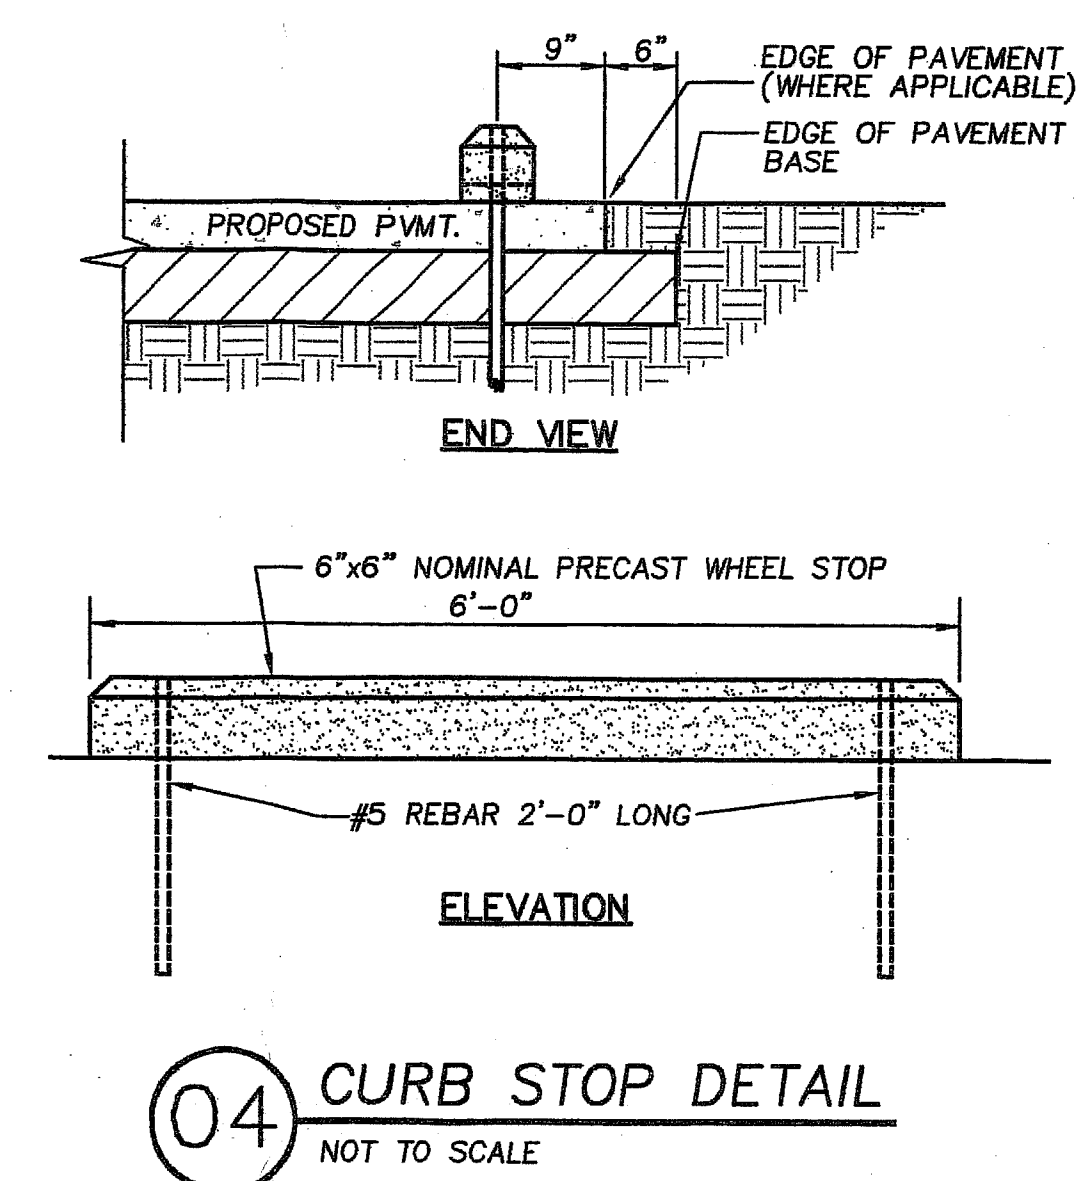
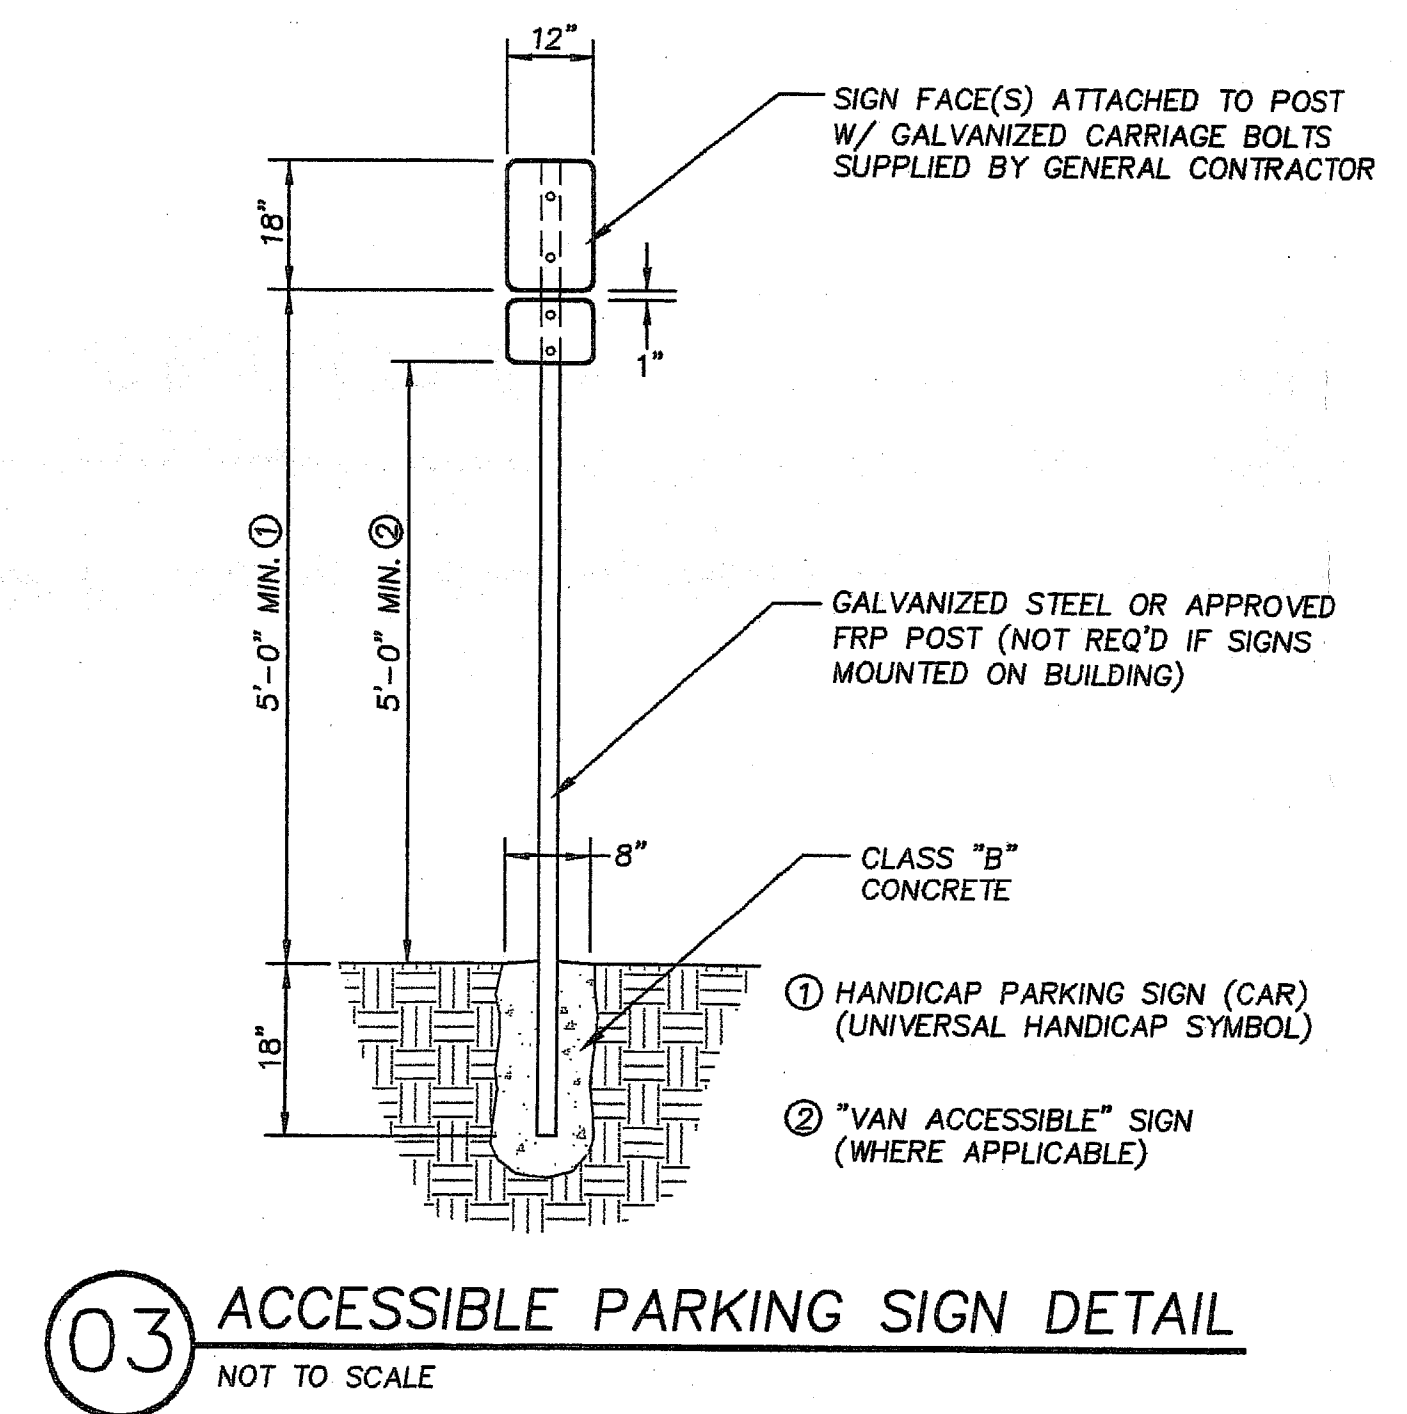
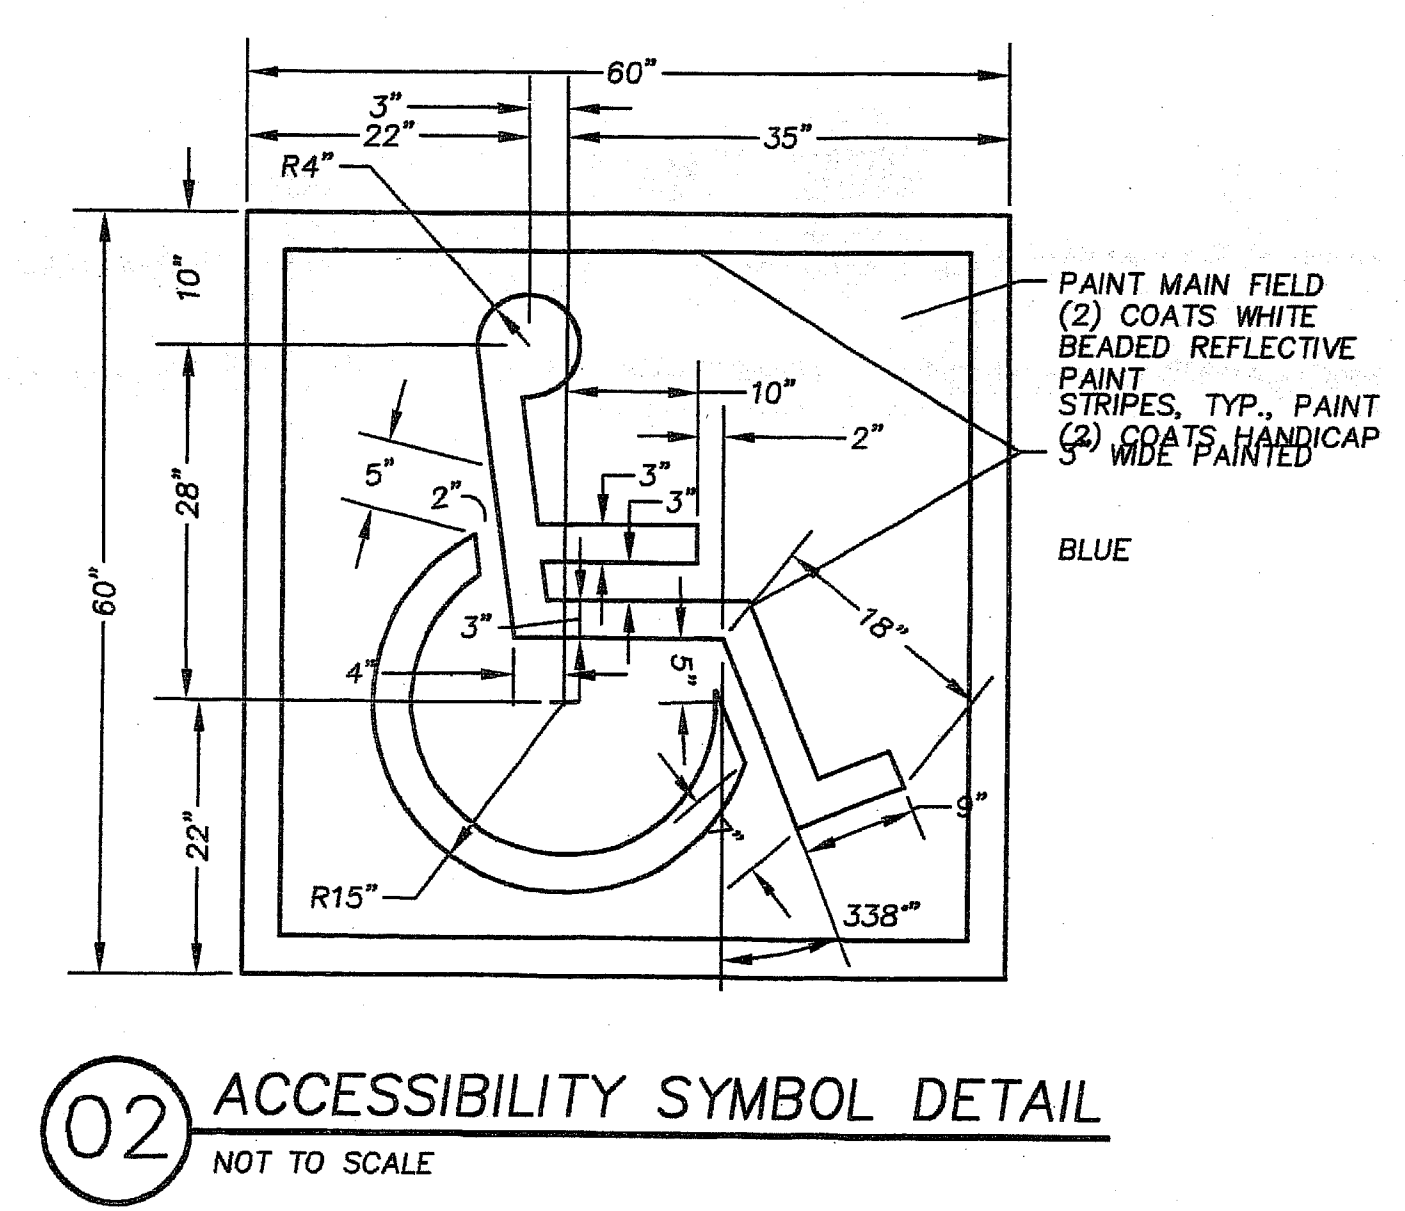


Apr. 28, 2008 - 2:30pm User: Chris_Zj (888-27 TCA Perming 414) Civil 888-2714 Prod (888-27 PLAN) Rev: 04/28/08 - 2:30pm

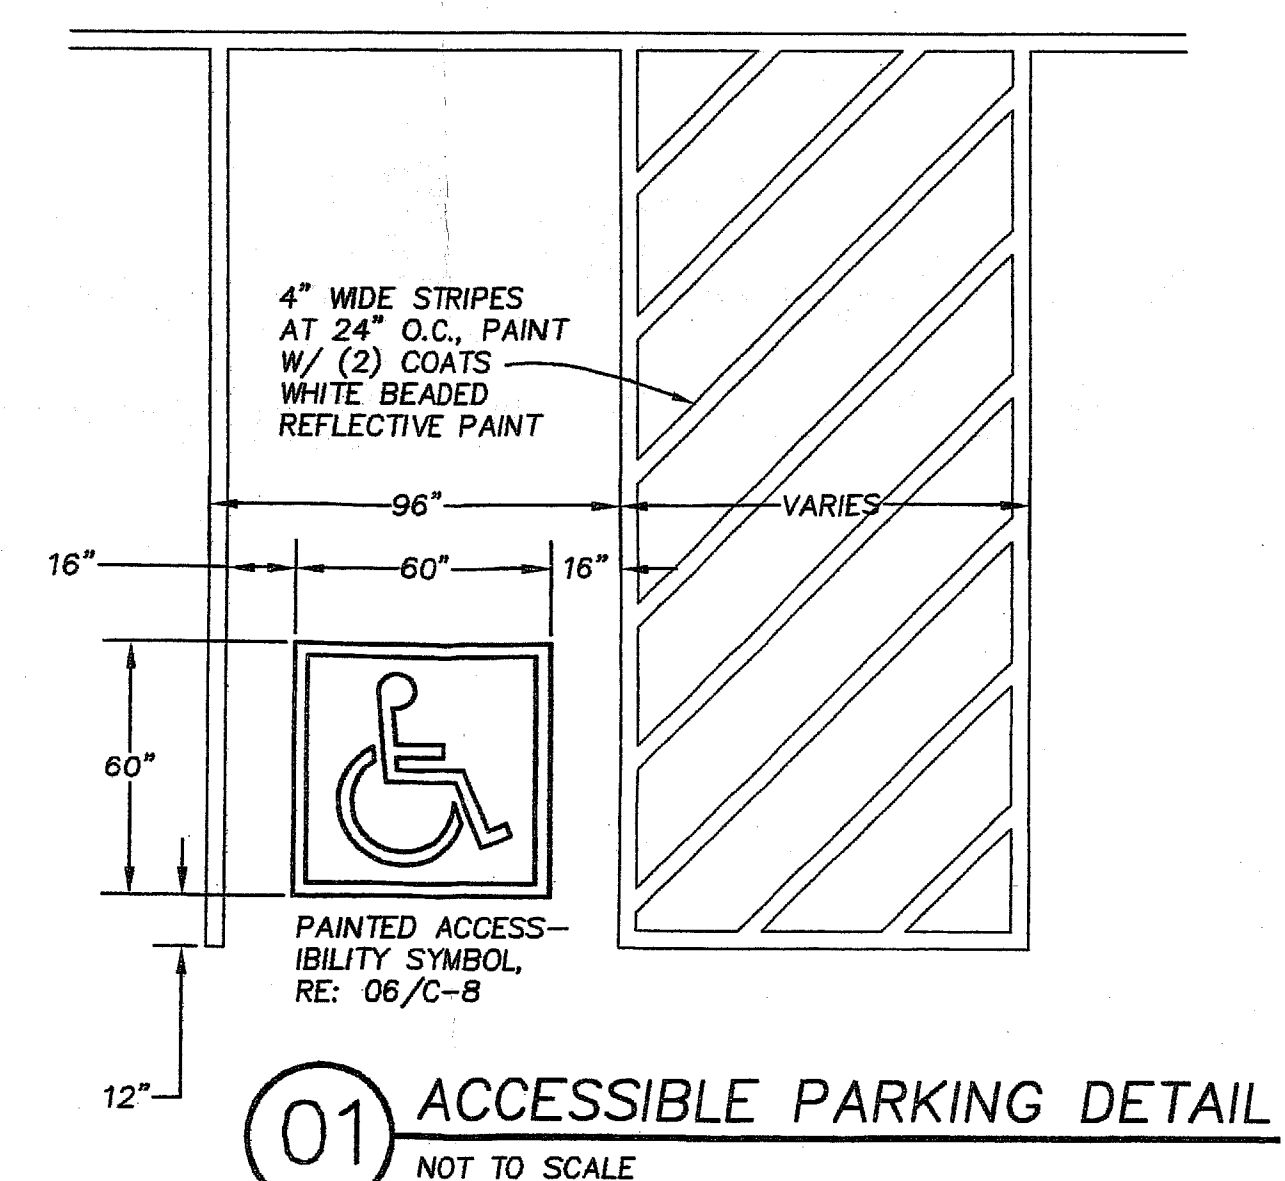

PROGRESS PLOTS
 FOR INTERIM DESIGN
 REVIEW ONLY
NOT FOR CONSTRUCTION
 DATE: 04/28/06

DRAWING PREPARED BY:
VILBIG & ASSOCIATES, INC.
 CONSULTING ENGINEERS & SURVEYORS
 10132 MONROE DRIVE DALLAS, TEXAS 75229
 (214) 352-7333 fax (214) 352-0998

© Vilbig & Associates, Inc. Unauthorized duplication is prohibited.

TRINITY CHRISTIAN ACADEMY
 NEW PERFORMING ARTS BLDG.
 EARLY SITE & FOUNDATION PACKAGE
 17001 ADDISON RD., ADDISON, TX 75001

SITE DETAILS

COMPANY:
 2909 WASHINGTON BLVD.
 OGDEN, UTAH 84401
 PHONE: 801-461-4761

THIS DOCUMENT IS RELEASED FOR THE PURPOSE OF INTERIM REVIEW UNDER THE PROVISIONS OF THE OPEN RECORD ACT, TEXAS P.L. 81-2877 ON 04/28/06. IT IS NOT TO BE USED FOR CONSTRUCTION, FINAL BID, OR PERMIT PURPOSES. WITHOUT THE WRITTEN PERMISSION OF THE ARCHITECT, THIS PLAN SHOULD NOT BE USED FOR ANY OTHER PROJECT ON THIS SITE AND MAY NOT BE USED AT OTHER LOCATIONS.

DATE: 04/28/06
 ENGINEER: David A. Vilbig, P.E.
 PROJECT MANAGER: Chris Wilton, P.E.
 DRAWN BY: CMW

Project: AS-081

C6.1

DO NOT SCALE DRAWING