


STEEL REINF LAP SCHEDULE

BAR SIZE	CONCRETE LAP SPLICE (N)		CMU LAP SPLICE (N)
	TOP	OTHER	
3	22	17	18
4	29	22	24
5	36	28	30
6	43	33	36
7	63	48	42
8	72	55	48

4 STEEL REINF LAP SCHEDULE
NTS

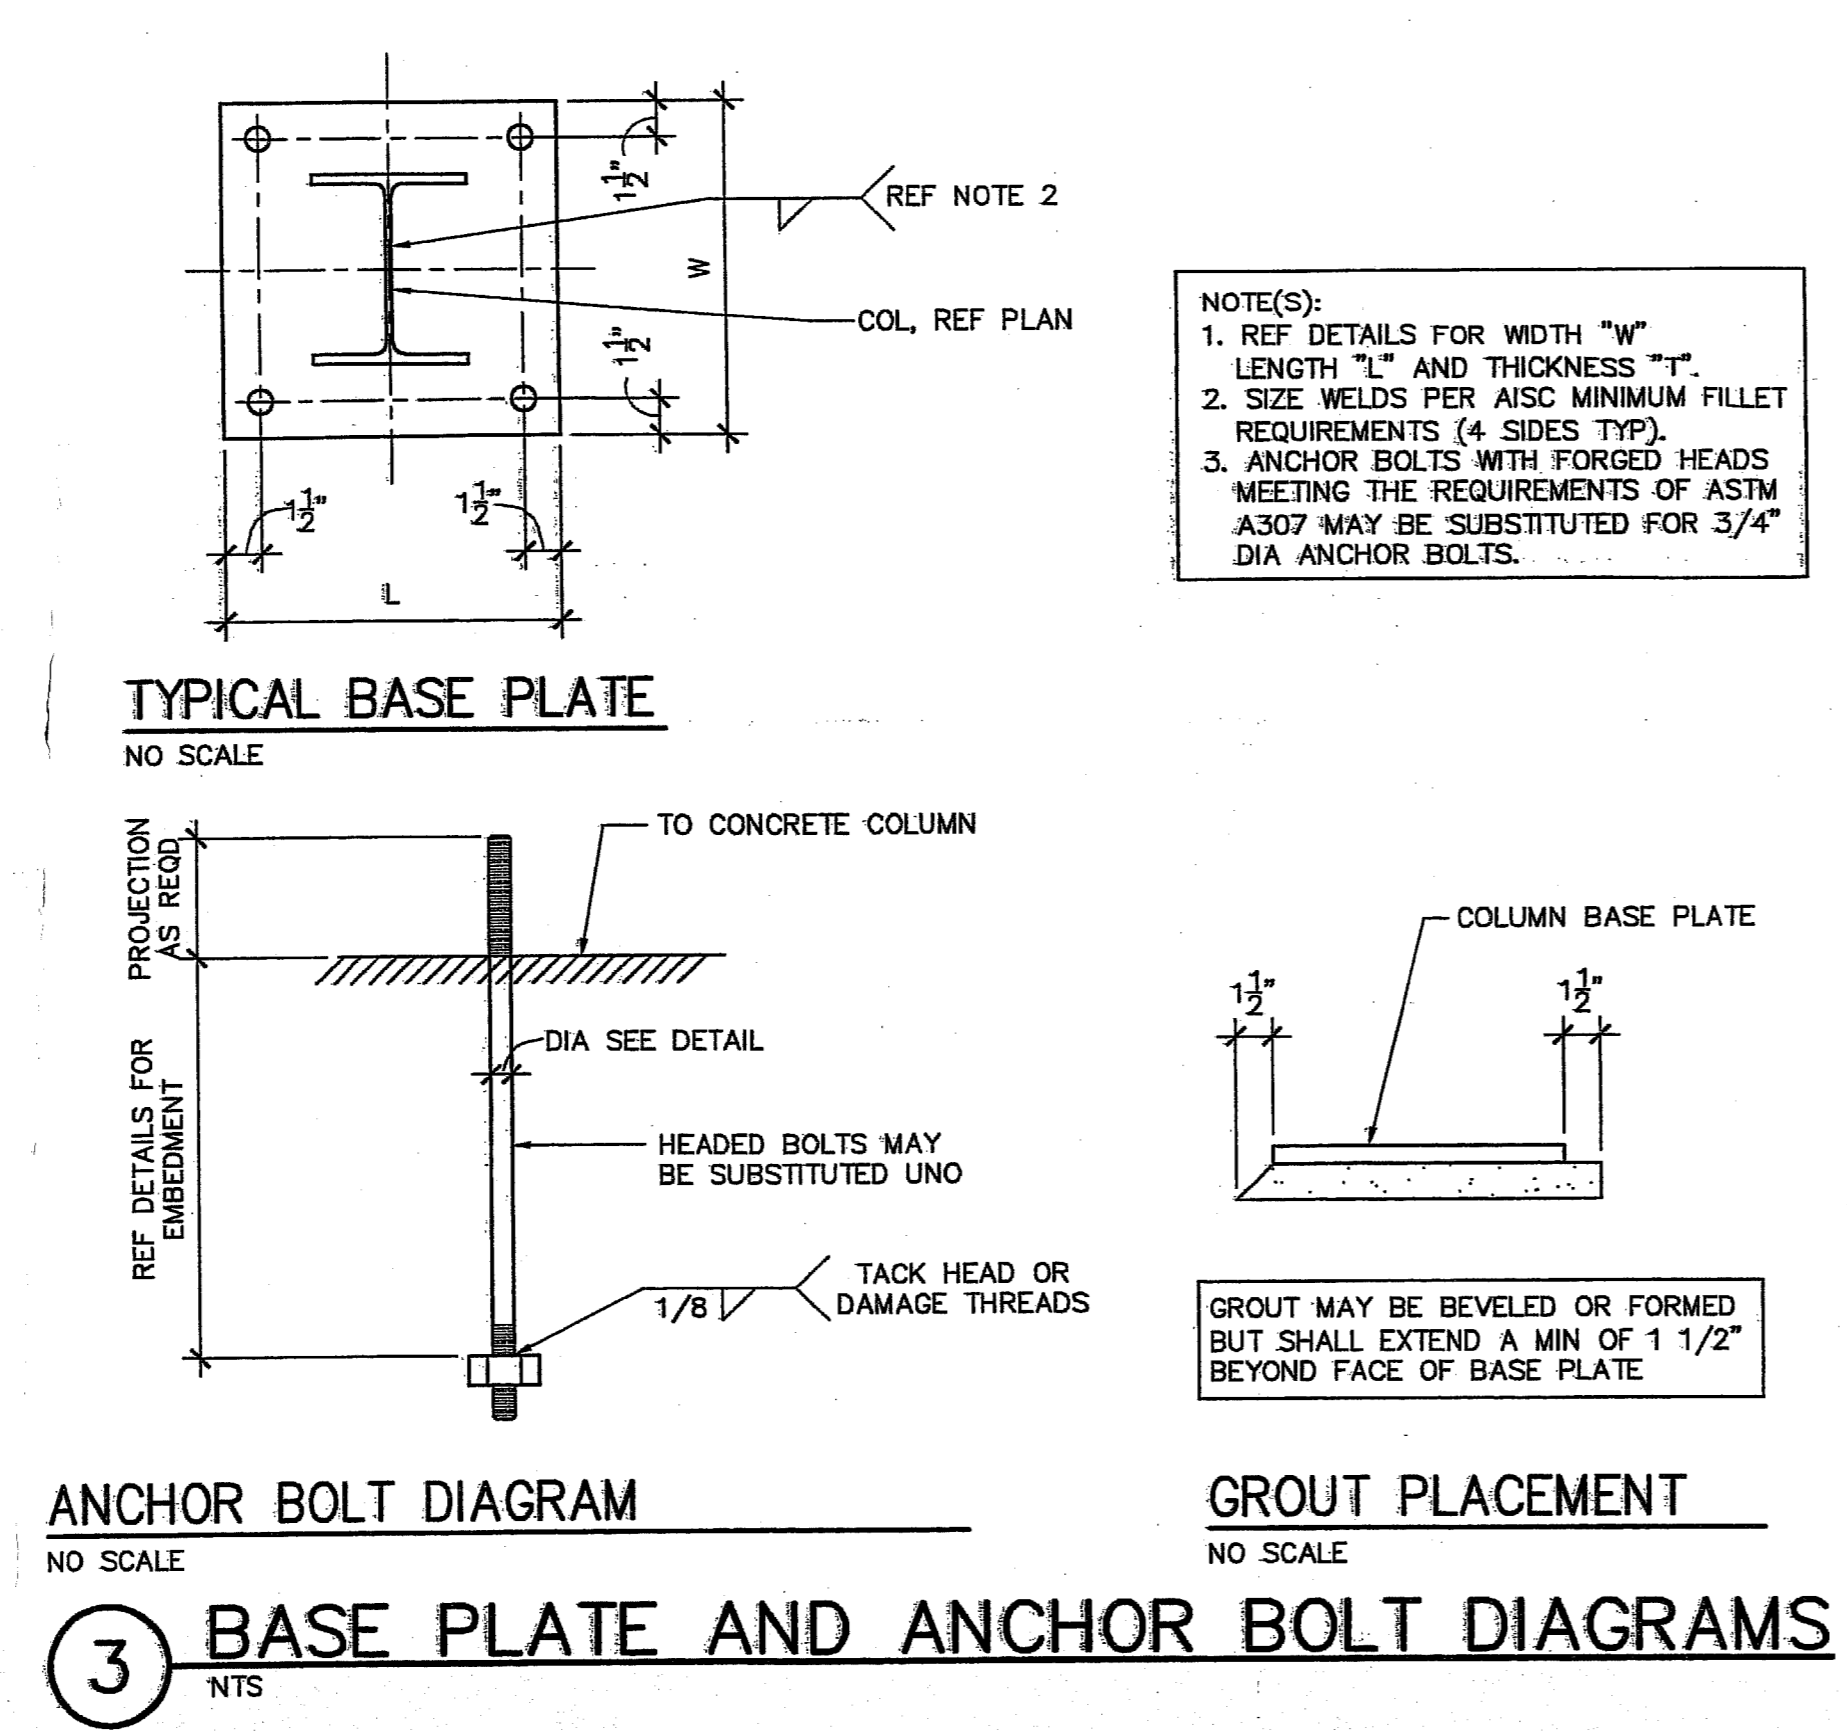

2 NOT USED

1 NOT USED

B&W SUPPLY
2808 WASHINGTON BLVD.
CIRCLE 107414401
PHONE 817-624-4101

B&W Building God's Way

STATE OF TEXAS
R. BRYAN GAGE
91785
CENTRAL
4/20/06

**TRINITY CHRISTIAN ACADEMY
NEW PERFORMING ARTS BLDG.
EARLY SITE & FOUNDATION PACKAGE
17001 ADDISON RD., ADDISON, TX 75001**

TYPICAL SCHEDULES AND DETAILS

Project AS-081

S5.1

DO NOT SCALE DRAWING

AG&E NO. 06-029
AG&E Associates, PLLC
3616 Maple Avenue, Suite 101
Dallas, Texas 75219
Ph: 214.520.7202 Fax: 214.520.7204