



PLAN
SCALE: 3/8" = 1'-0"

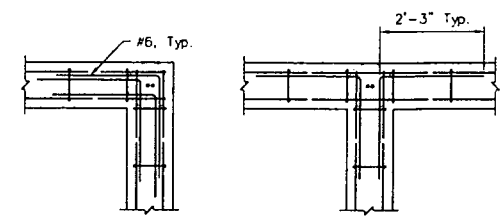

CORNER BAR DETAILS
SCALE: 1/2" = 1'-0"

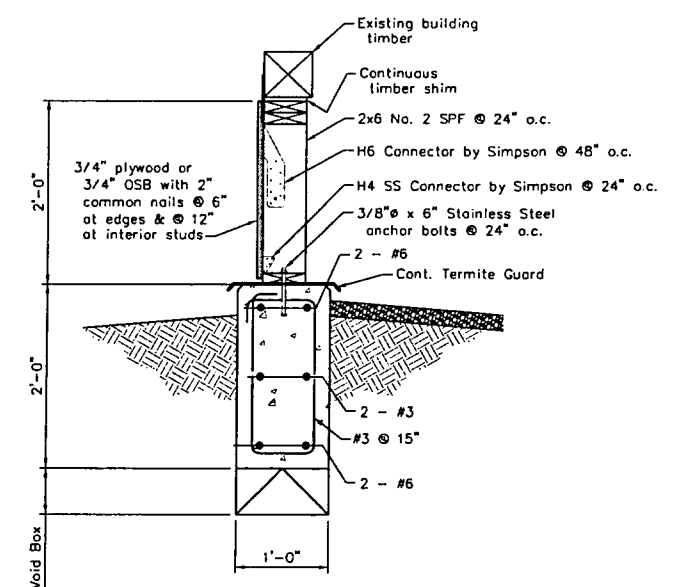


SECTION "A-A"
SCALE: 1" = 1'-0"

2007 018 MAY, 2007 © Copyright 2007 Reedcon, Inc. Made in Texas

BAR IS ONE INCH IN LENGTH ON ORIGINAL DRAWING. CHECK SCALE AND ADJUST ACCORDINGLY.
ONE INCH

Stan Reed

THE SEAL APPEARING ON THIS DOCUMENT WAS AUTHORIZED BY STAN REED, P.E. LICENSE NO. 13685, ON JUNE 11, 2007

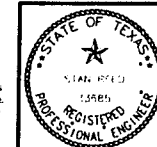

GRADE BEAM PLAN & DETAILS		
TRAIN DEPOT RELOCATION		
BROADWAY STREET & JULIAN STREET		
ADDISON, TEXAS		
REEDCON		
REEDCON, INC. CONSULTING ENGINEERS Plano, Texas		
DESIGNED BY: Stan Reed	PROJECT: 2007 018	SHEET NO. 2
DRAWN BY: Stan Reed	DATE: MAY, 2007	OF 2 SHEETS

These plans and related specifications were prepared for construction of this project only. Reuse of these documents in any project without written authority of Reedcon, Inc. is prohibited.