



- LEGEND:**
- 635 --- EXISTING CONTOUR
 - FLOW ARROW
 - EXISTING EDGE OF PVMT
 - PROPOSED EDGE OF PVMT
 - EXISTING STORM SEWER MAIN
 - ***** SILT FENCE/INLET PROTECTION
 - ▨ SILT FENCE/INLET PROTECTION

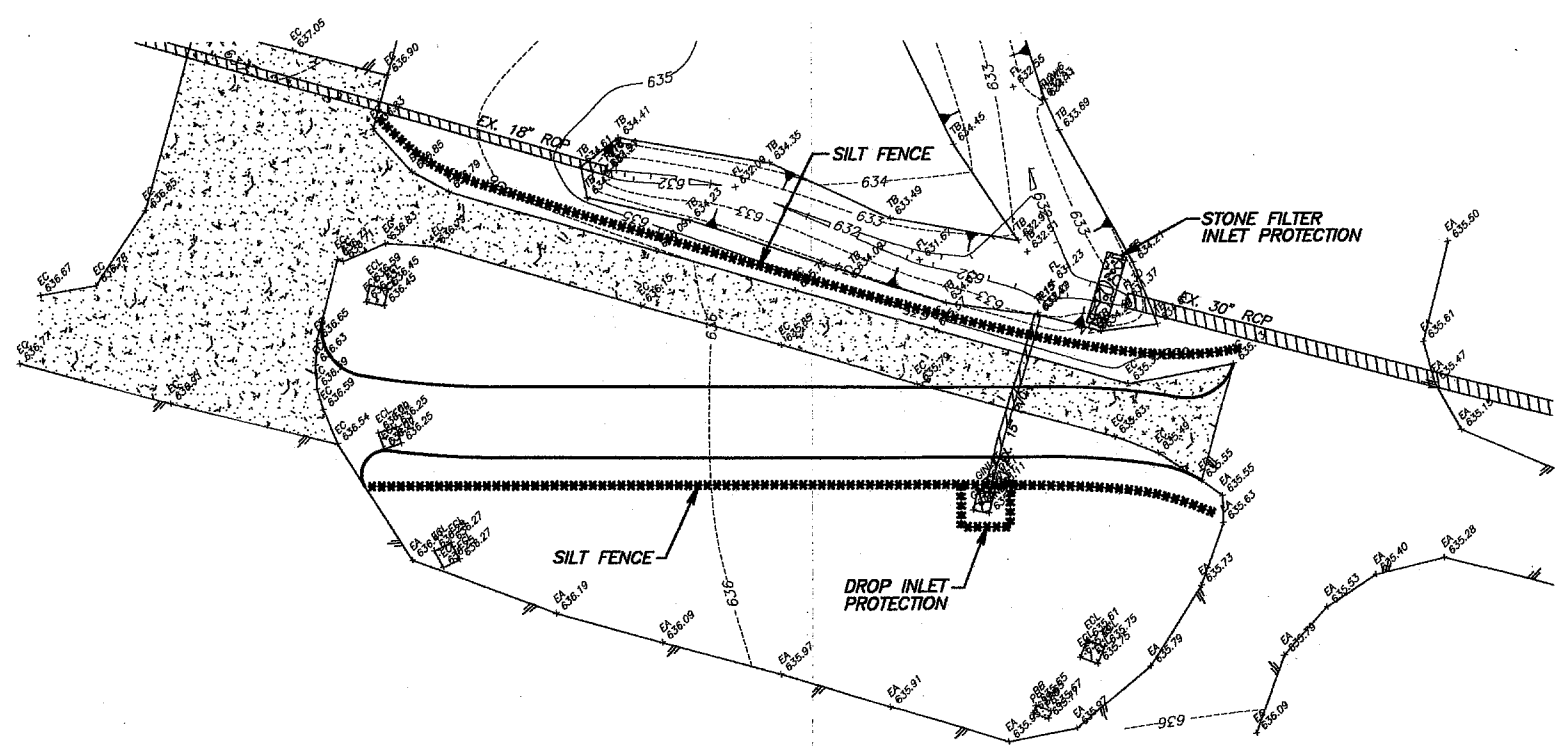

HORIZONTAL AND VERTICAL CONTROL MONUMENTS

CTRL. PNT	NORTHING	EASTING	ELEV
AA-1	7,039,889.078	2,480,245.682	638.30
AA-2	7,041,501.126	2,480,144.730	641.92
AA-4	7,035,957.986	2,479,444.822	632.41
AA-5	7,039,508.863	2,478,102.163	637.40
AA-6	7,043,848.691	2,477,497.489	652.26
AA-7	7,036,903.681	2,480,589.730	636.69

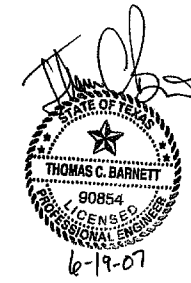

NO.	DATE	REVISION DESCRIPTION				
EROSION & SEDIMENTATION CONTROL PLAN						
ADDISON AIRPORT ACCESS ROAD REALIGNMENT						
TOWN OF ADDISON DALLAS COUNTY, TEXAS						
TOWN OF ADDISON PUBLIC WORKS DEPARTMENT						
DESIGN	DRAWN	DATE	SCALE	NOTES	JOB NUMBER	SHEET
TCB	TCB	06/19/2007	1"=20'	TCB		C4

R:\PublicWorks\Projects\Airport\Access Road Realignment\Plans\Drawings 2007-04-20\pro file Jun 19 15:04:29 2007