



DRIVEWAY EASEMENT


N 89°57'28" W 352.82'

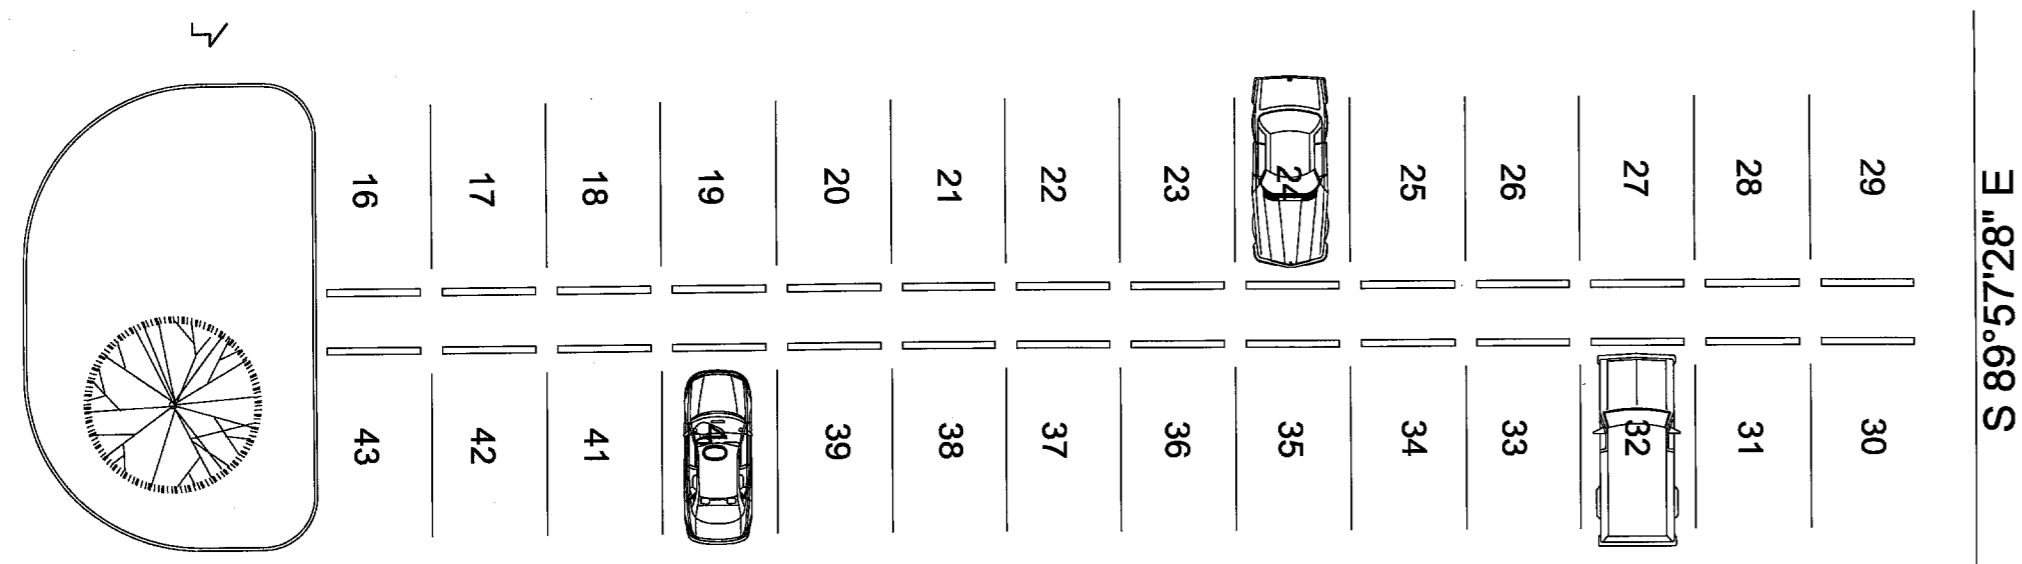

Existing Parking

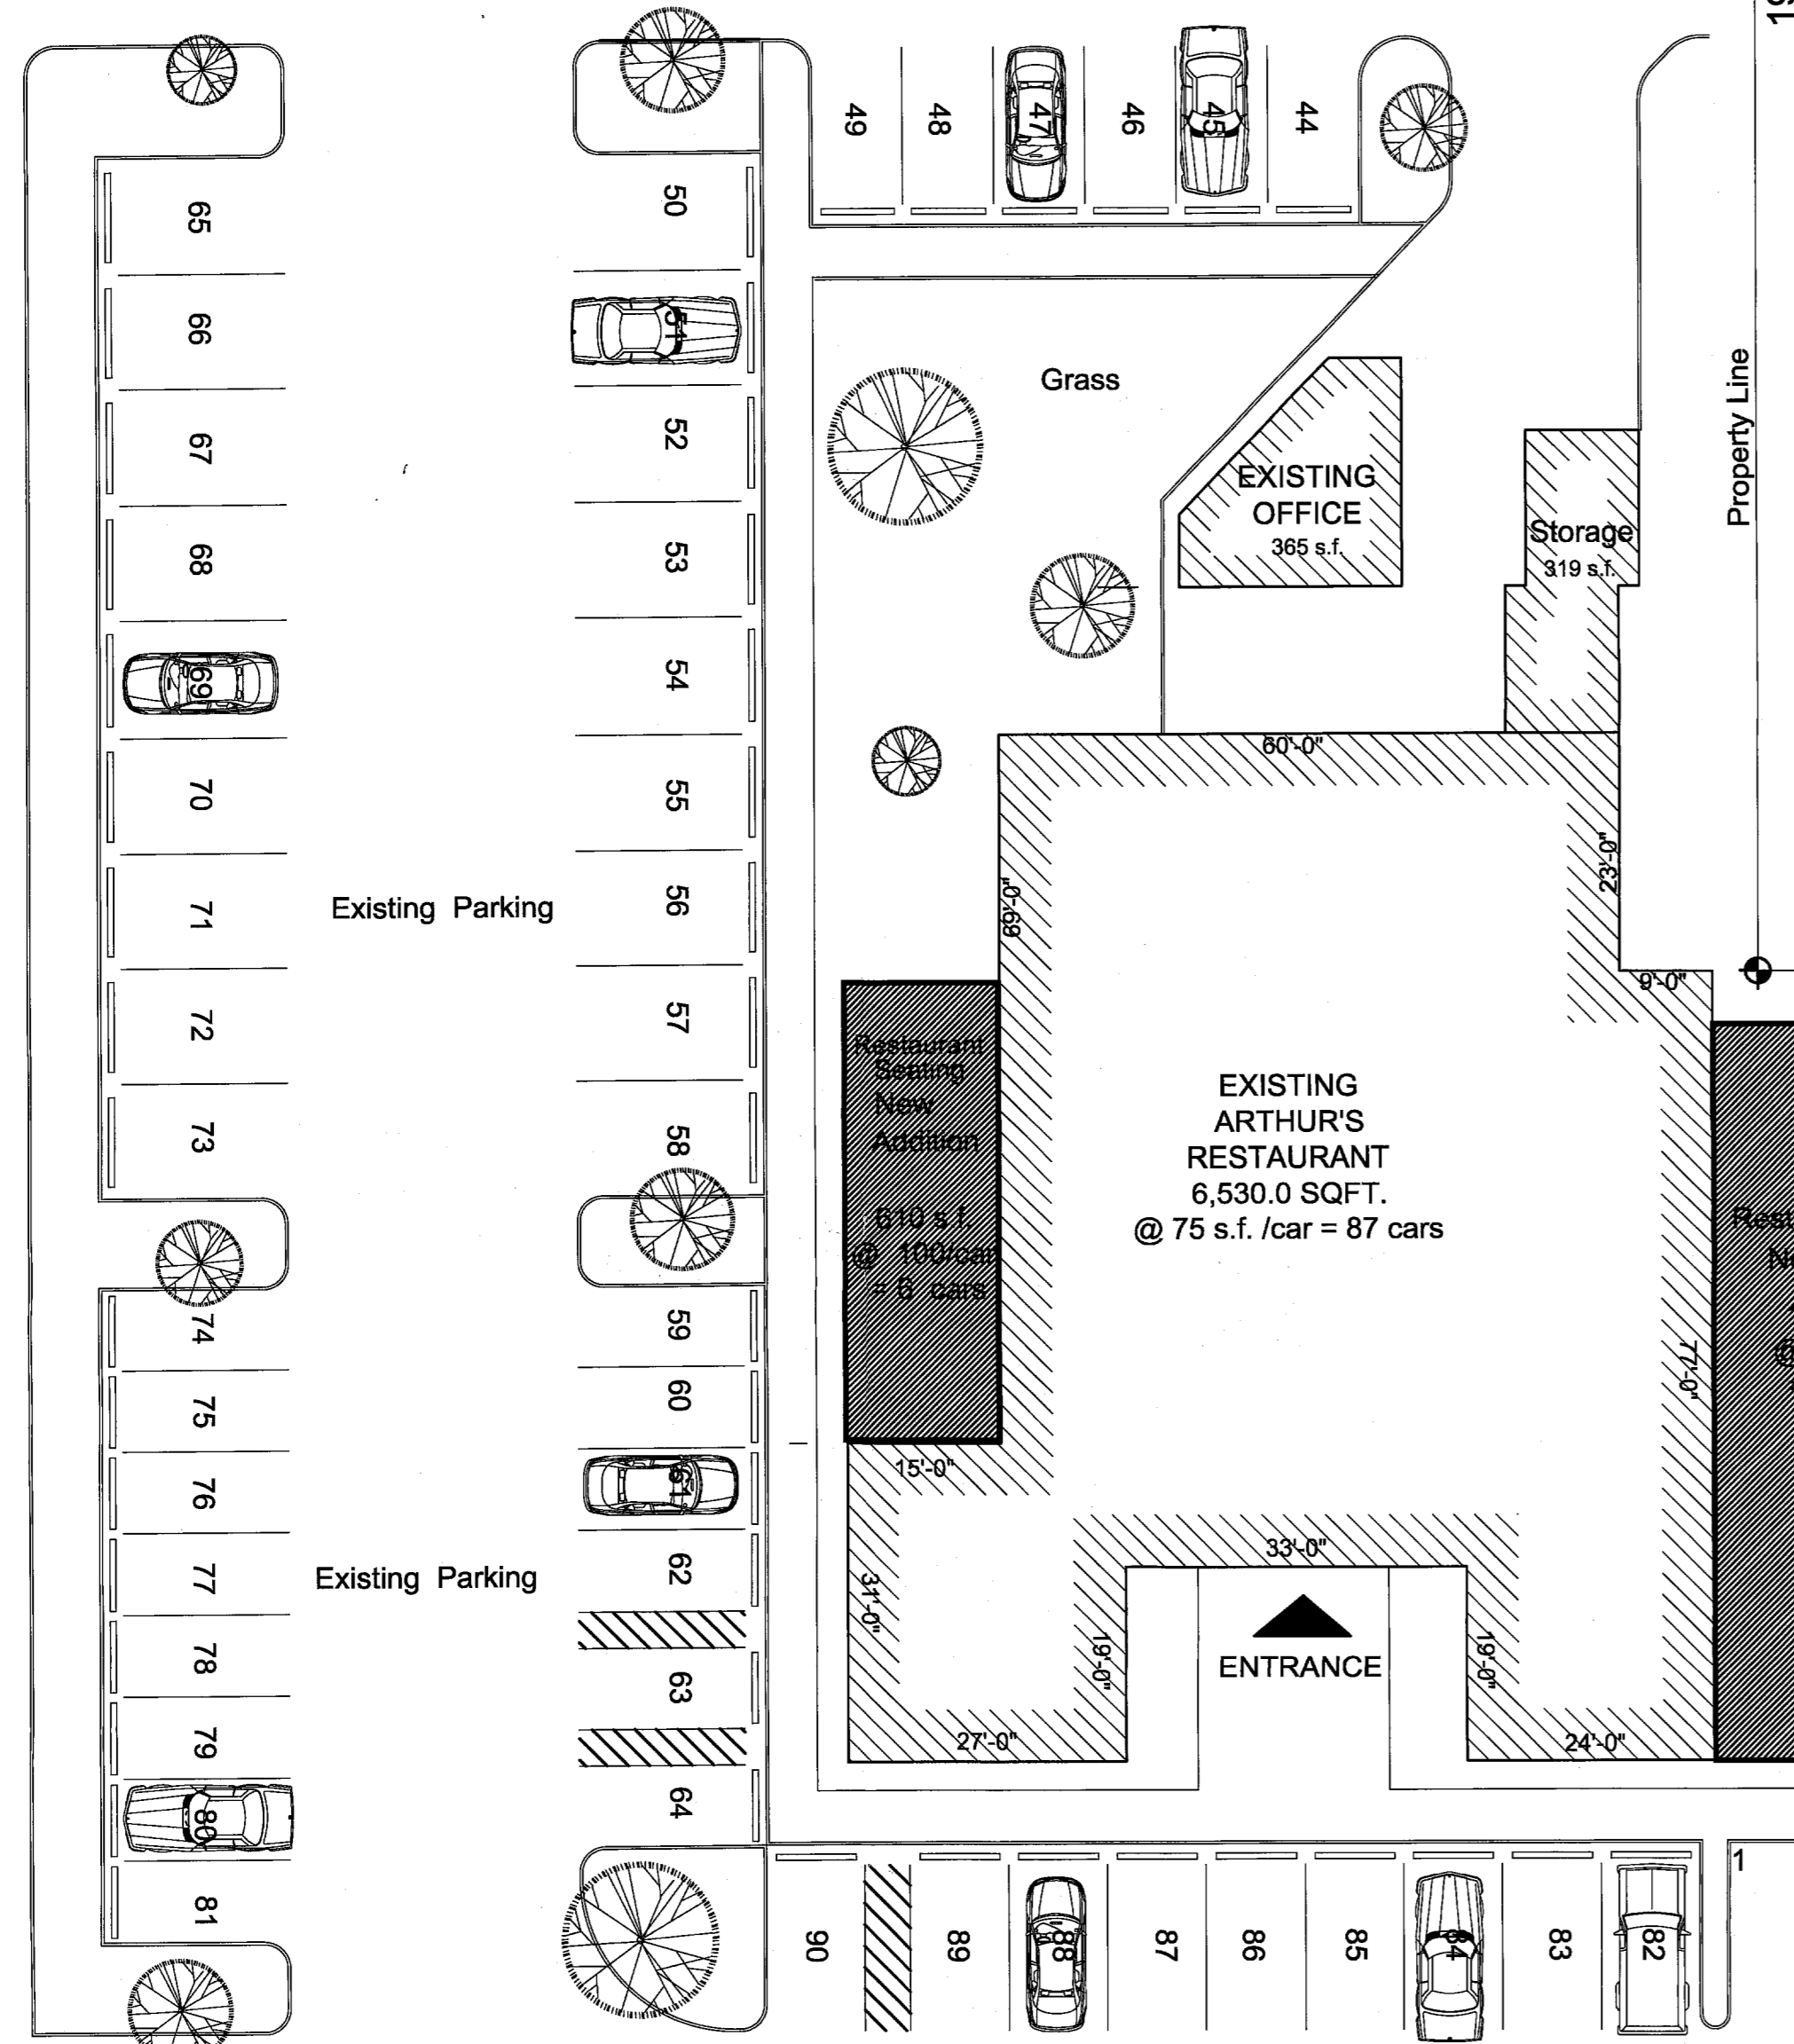

Existing Parking

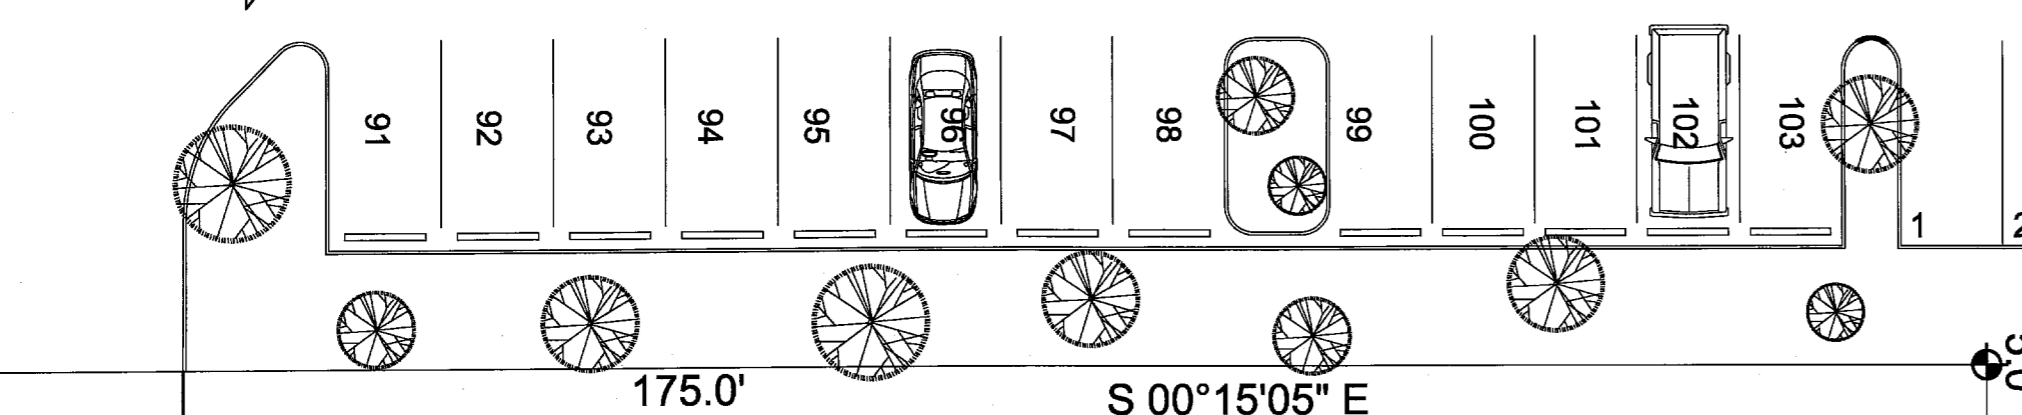


LANDSCAPING PLAN  
SCALE: 1" = 20'-0"

QUORUM DRIVE

E 88°52'27.68" S 197.86'

ADJACENT PARKING

N 00°15'05" W 161.75'

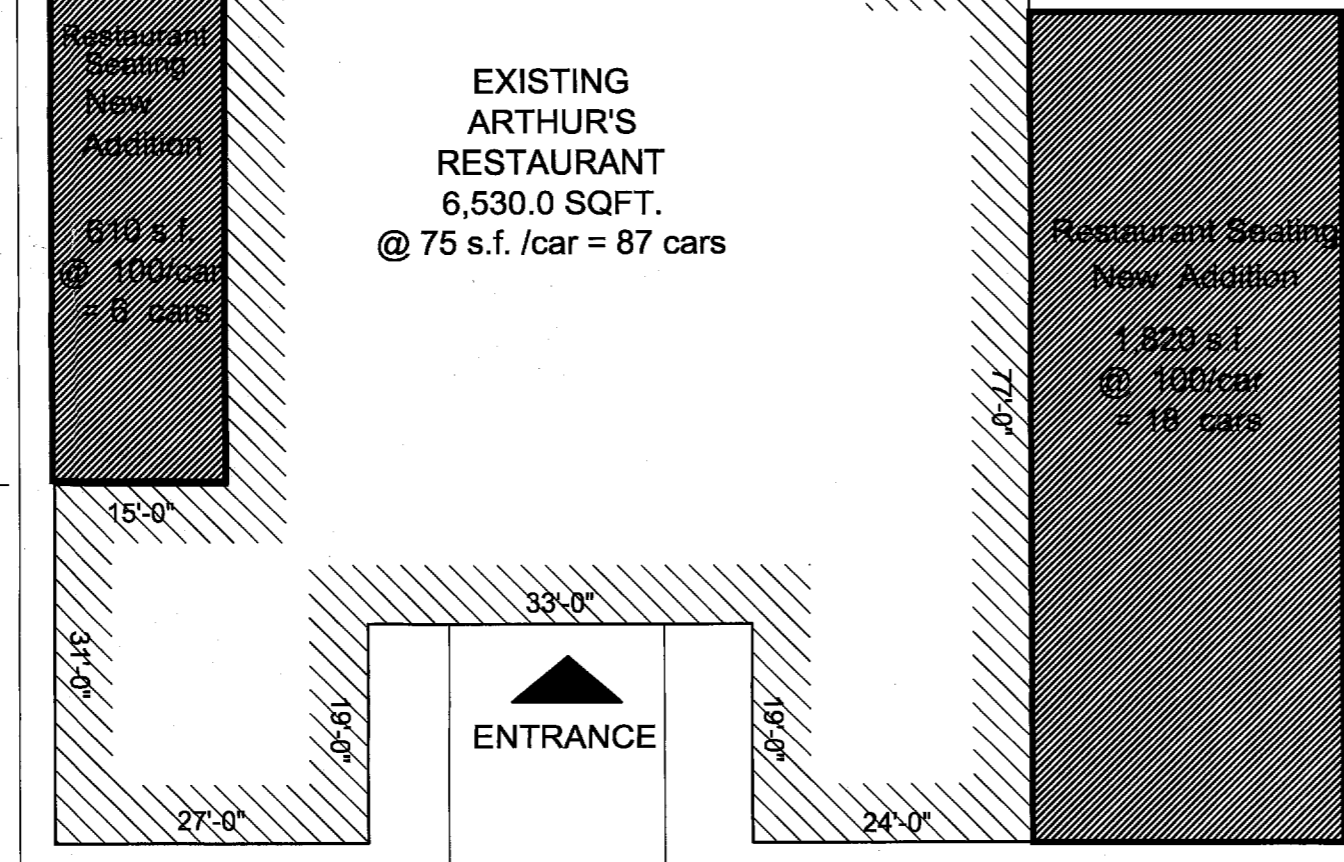


EXISTING ARTHUR'S RESTAURANT  
6,530.0 SQFT.  
@ 75 s.f. / car = 87 cars


Restaurant Seating New Addition  
1,820 s.f.  
@ 100 cars = 18 cars

ENTRANCE


New Parking 6

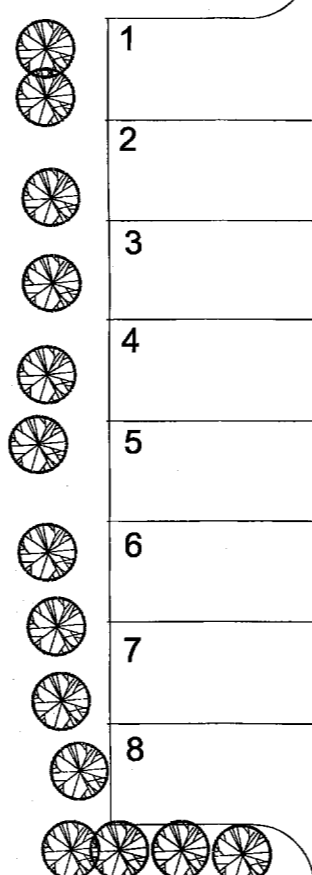

New Parking 16

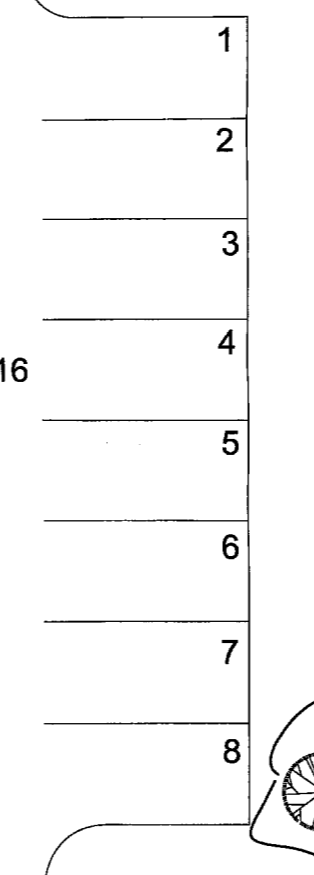

New Parking 11

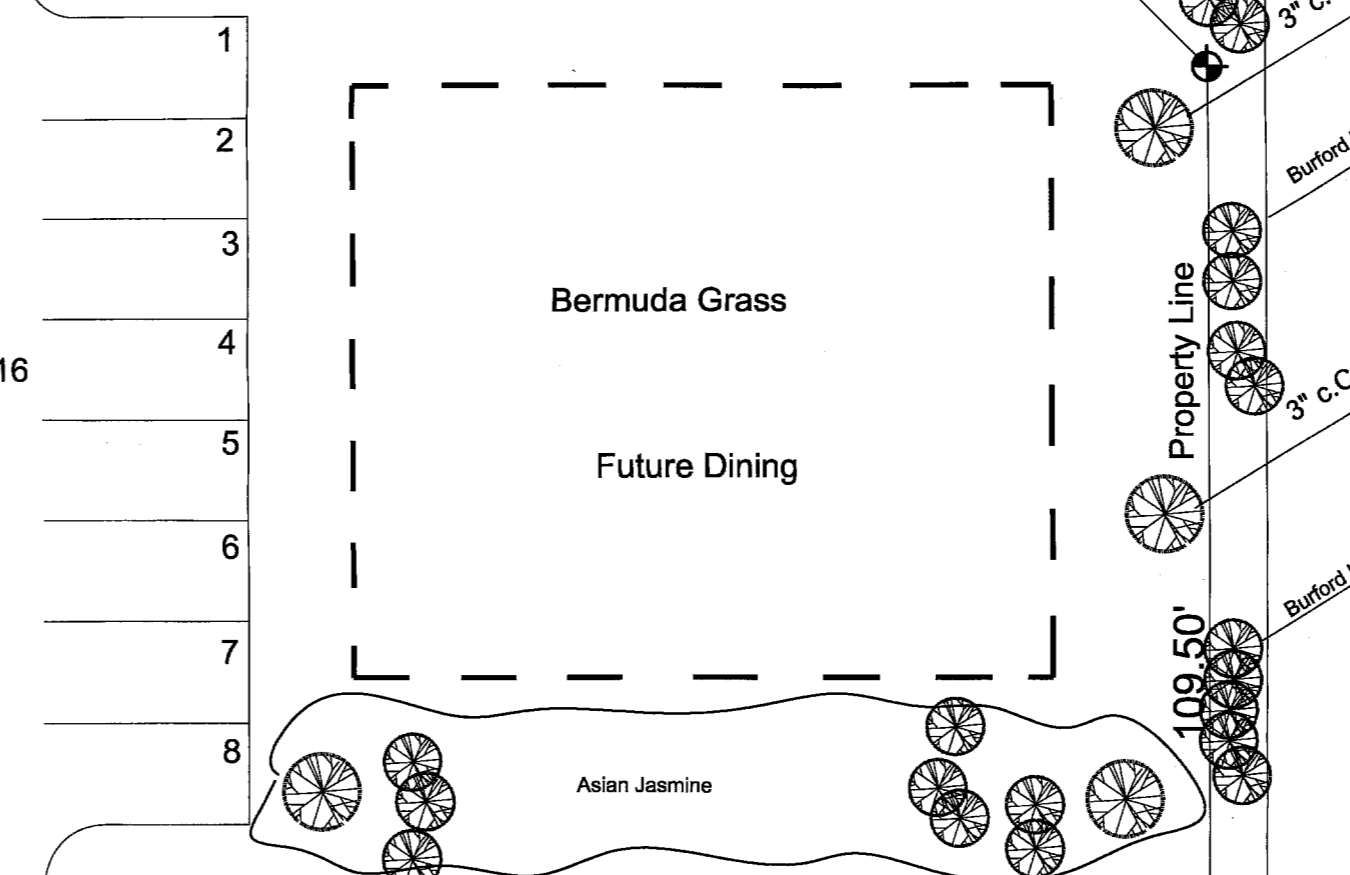

DRIVEWAY EASEMENT

Egress  
Ingress

