
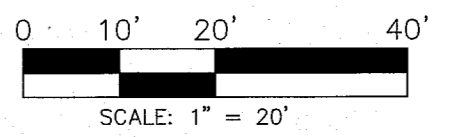
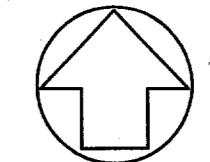


SECTION A-A
SIDEWALK WALL
SCALE: NTS

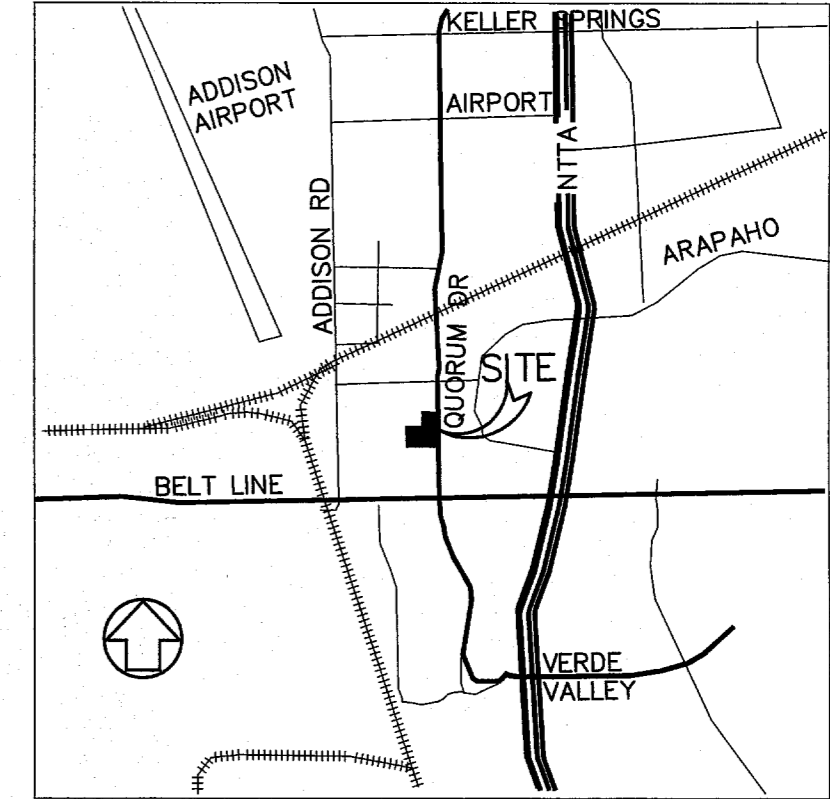


BENCHMARK NOTES:
ALL ELEVATIONS ARE RELATIVE TO CITY OF ADDISON BENCHMARK #6 (SQUARE CUT ON INLET SE CORNER AIRPORT PKWY. & QUORUM ELEVATION 631.18).

**ARTHURS RESTAURANT
QUORUM DRIVE**
ADDISON, TEXAS

TOWN OF ADDISON PUBLIC WORKS NO. 2007-014

| DATE | COMMENT |
|------------|------------------------|
| 01-02-2008 | REFLECTS CITY COMMENTS |
| | |
| | |
| | |
| | |
| | |
| | |
| | |
| | |

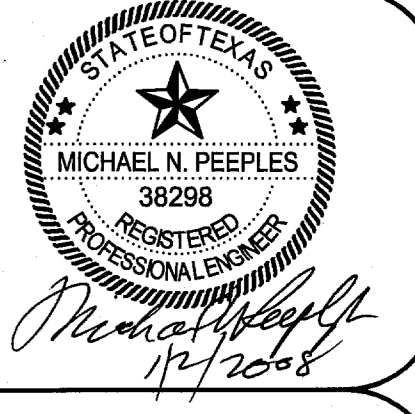

GRADING

SHEET NO.

CE-2

MICHAEL PEEPLES
Engineers and Planners
(214) 731-9948 (214) 731-9949 (FAX)
1930 E ROSEMEADE PKWY, #207 CARROLLTON, TX 75007

