





THESE DRAWINGS ARE INCOMPLETE AND MAY NOT BE USED FOR REGULATORY APPROVAL, PERMIT OR CONSTRUCTION.

THOMAS E. BATENHORST  
11360

REGISTRATION #... DATE OF ISSUE...  
SIGNATURE DATE

PROFESSIONAL SEAL OF SERVICE AND COPYRIGHT  
ALL RIGHTS RESERVED. ENGINEERING, ARCHITECTURE, INTERIOR DESIGN, LANDSCAPE ARCHITECTURE, AND OTHER DOCUMENTS OR MEMORANDA PREPARED BY GSBS ARCHITECTS ARE THE PROPERTY OF GSBS ARCHITECTS. NO REPRODUCTION OR TRANSMISSION IN ANY FORM OR BY ANY MEANS, ELECTRONIC OR MECHANICAL, INCLUDING PHOTOCOPYING, RECORDING, OR BY ANY INFORMATION STORAGE AND RETRIEVAL SYSTEM, IS PERMITTED WITHOUT THE WRITTEN PERMISSION OF GSBS ARCHITECTS.

No.	DATE	REVISION

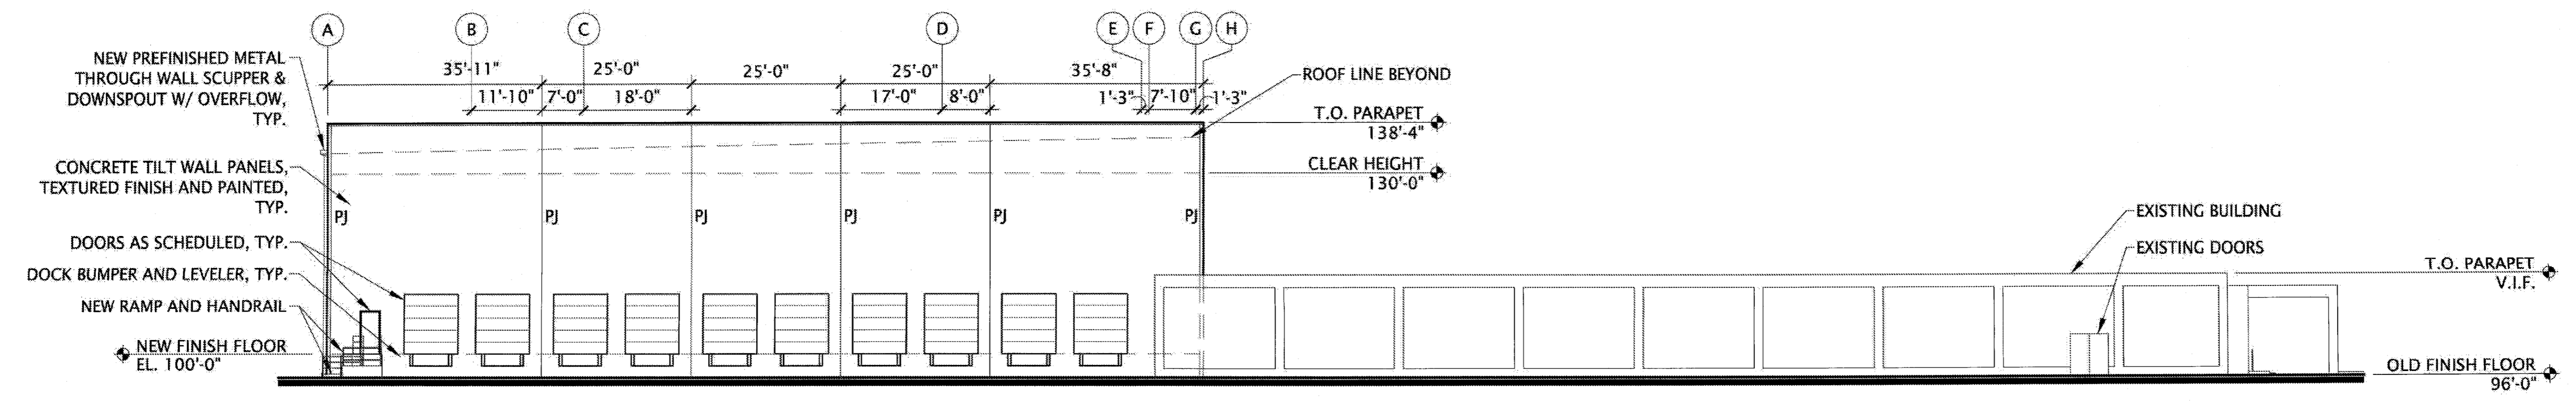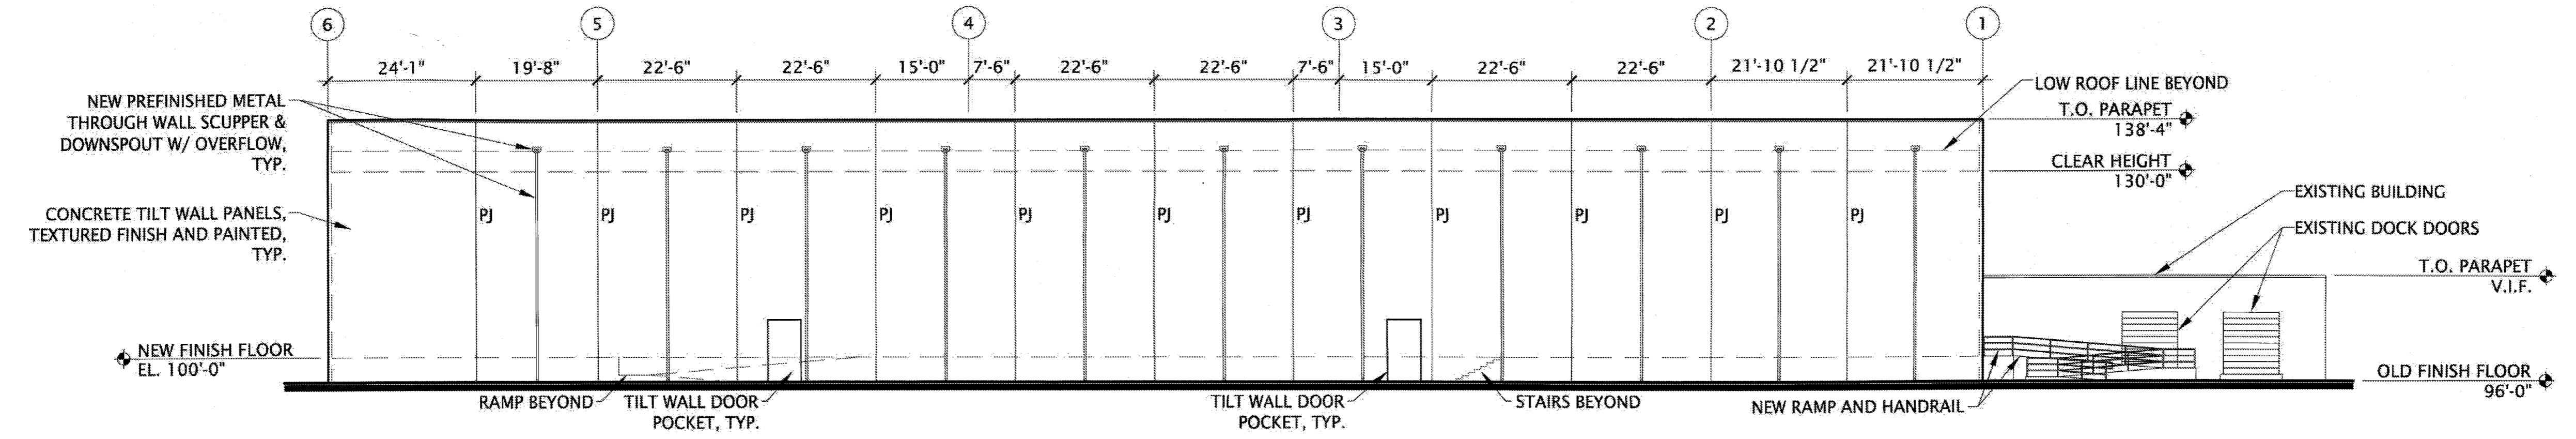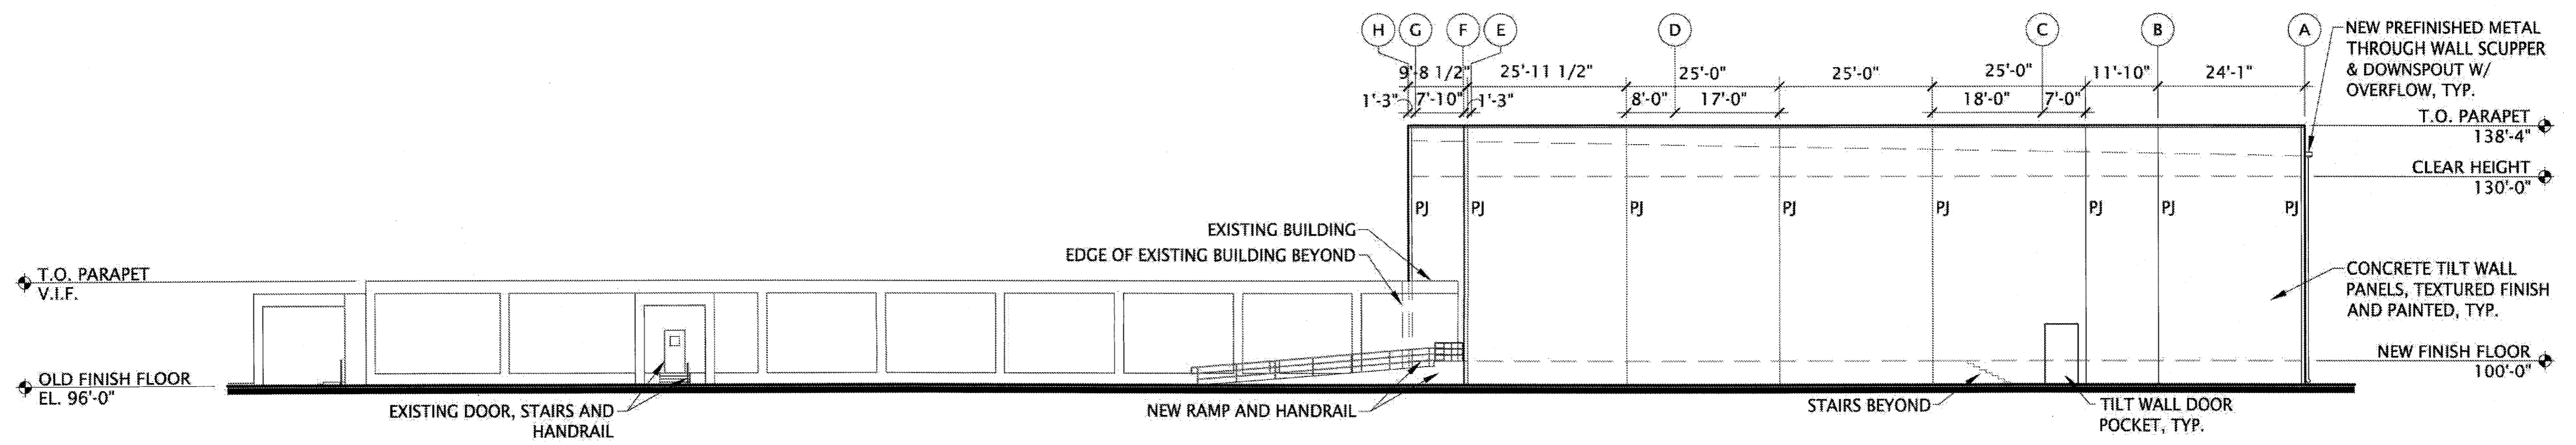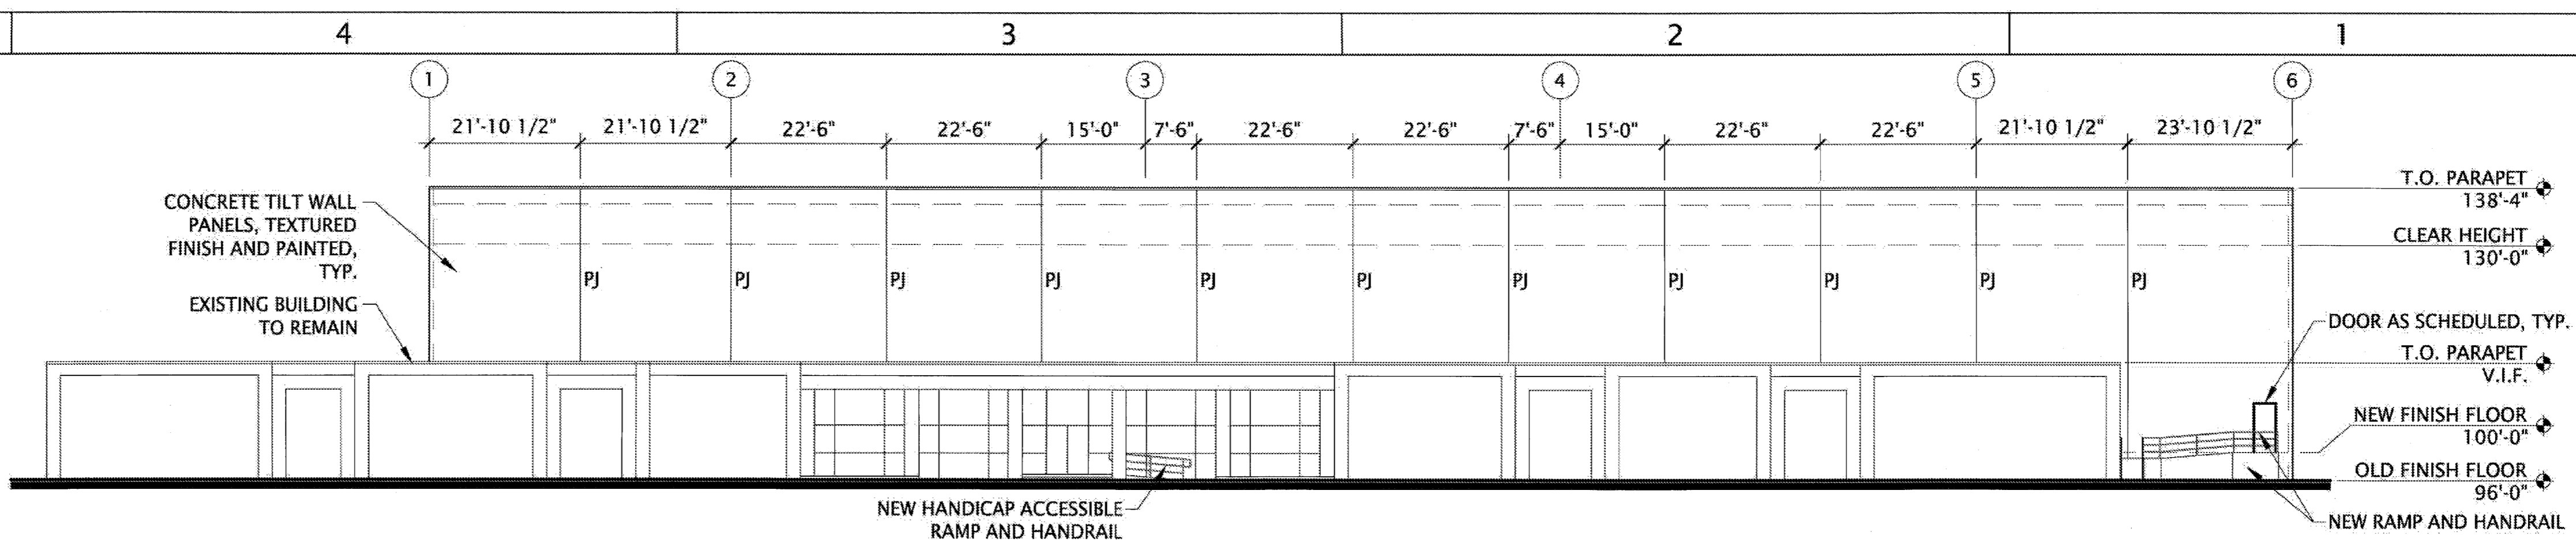

BEST PRESS, INC.

4201 AIRBORN DR.  
ADDISON, TX 75001

DESIGN DOCUMENTS

EXTERIOR ELEVATIONS

PROJECT NO. 2007-T52-00	<b>A3.1</b>
DATE FEBRUARY 2008	
DRAWN	
CHECKED	
BINDING ORDER	