

THESE DRAWINGS ARE INCOMPLETE AND MAY NOT BE USED FOR REGULATORY APPROVAL, PERMIT OR CONSTRUCTION.

THOMAS E. BATENHORST





11360

REGISTRATION # DATE OF ISSUE

CONTRACTOR'S NAME

ALL RECORDS, PLANS, SPECIFICATIONS, CONTRACTS, FIELD DATA, NOTES AND OTHER DOCUMENTS WILL REMAIN THE PROPERTY OF GSBS ARCHITECTS. AS INSTRUMENTS OF SERVICE SHALL REMAIN THE PROPERTY OF GSBS ARCHITECTS. TOTAL ALIENATION OF RIGHTS AND DEED CONVEYANCE SHALL BE REQUIRED TO TRANSFER ALL RIGHTS, INCLUDING BUT NOT LIMITED TO, THE RIGHT TO REPRODUCE OR OTHERWISE TO REPRODUCE THESE DRAWINGS TO ANY OTHER PARTY.

No.	DATE	REVISION

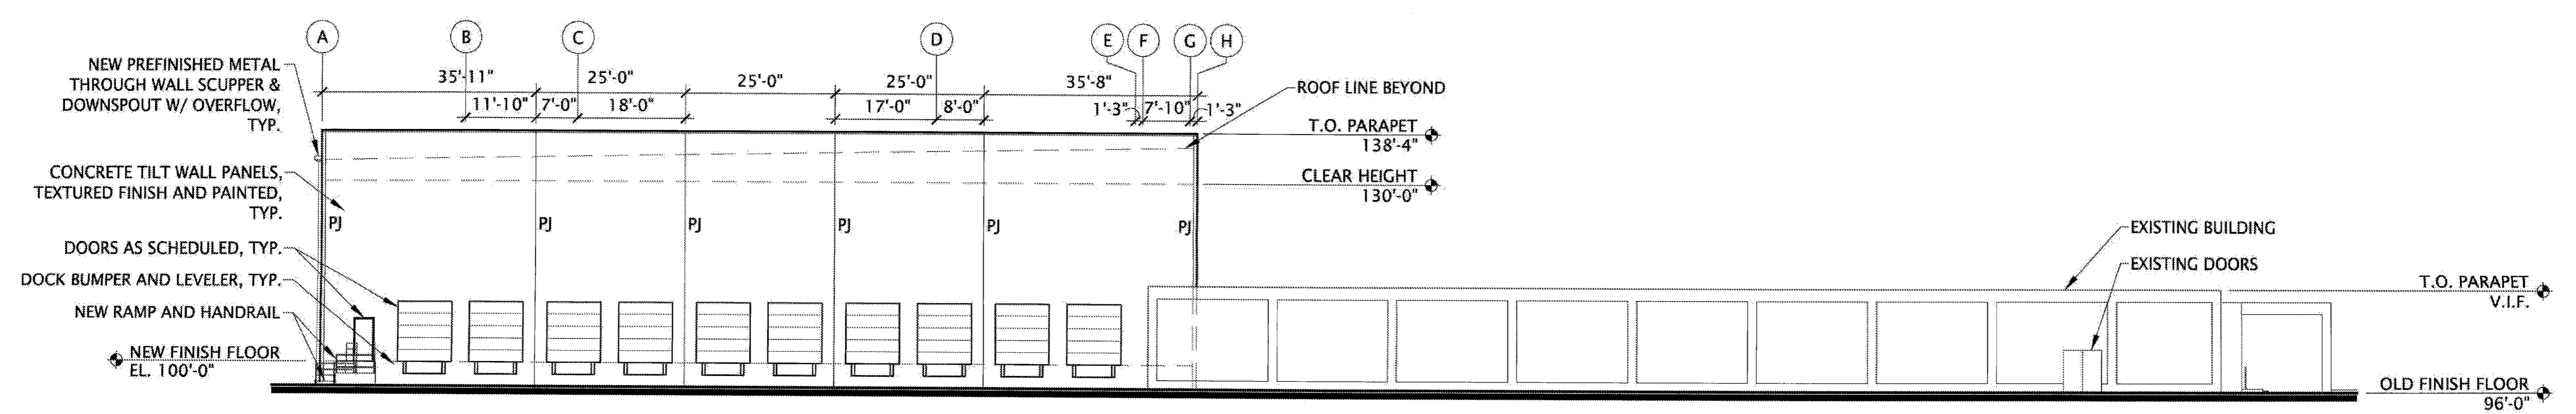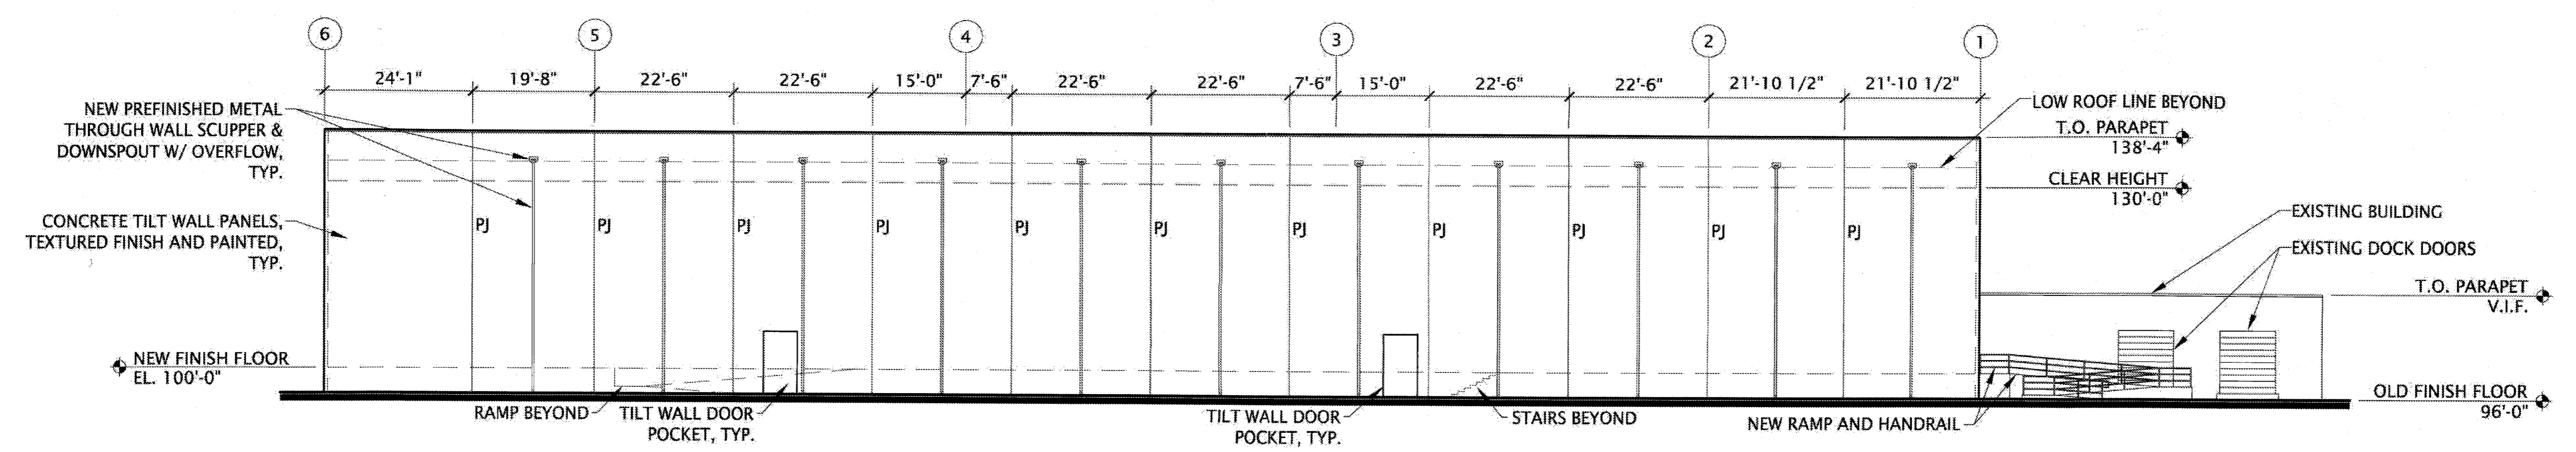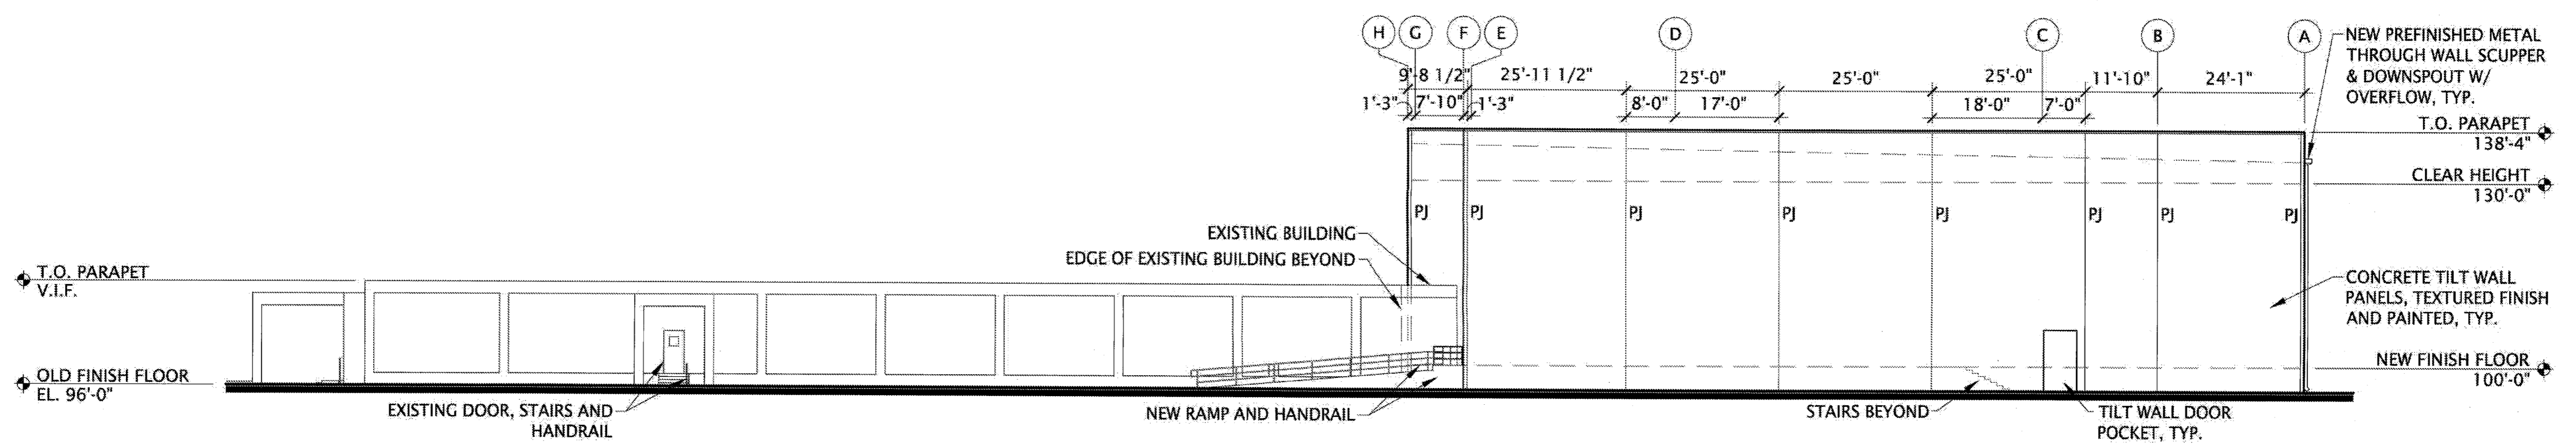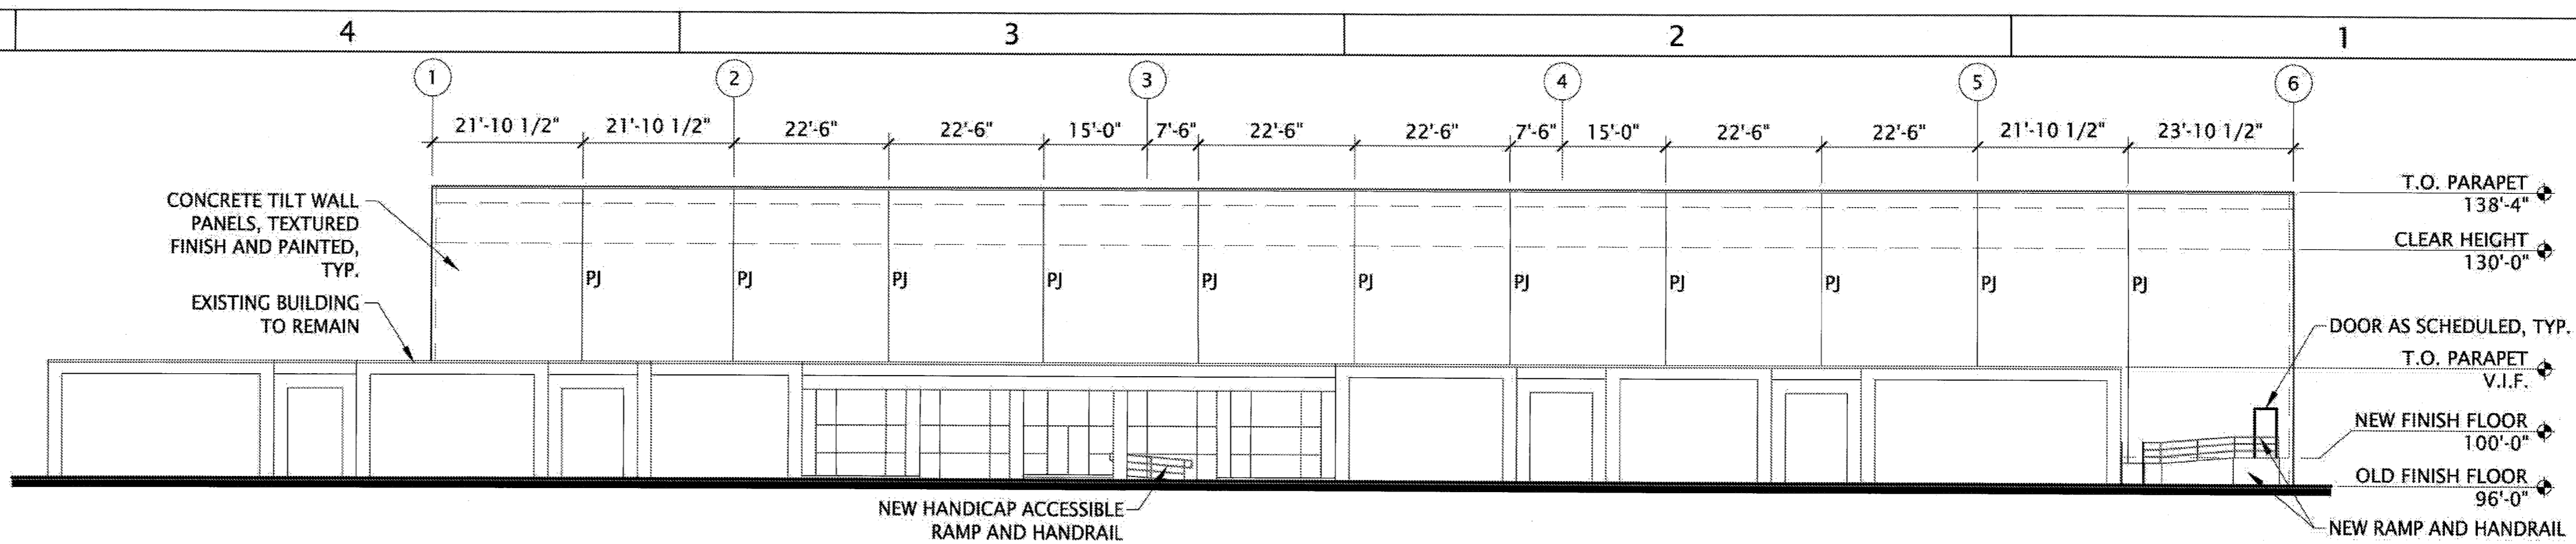

BEST PRESS, INC.

4201 AIRBORN DR.  
ADDISON, TX 75001

DESIGN DOCUMENTS

EXTERIOR ELEVATIONS

PROJECT NO. 2007-TS2-00

DATE FEBRUARY 2008

DRAWN

CHECKED BINDING ORDER

A3.1