


01 BRIDGE ELEVATION  
1/8" = 1'-0"

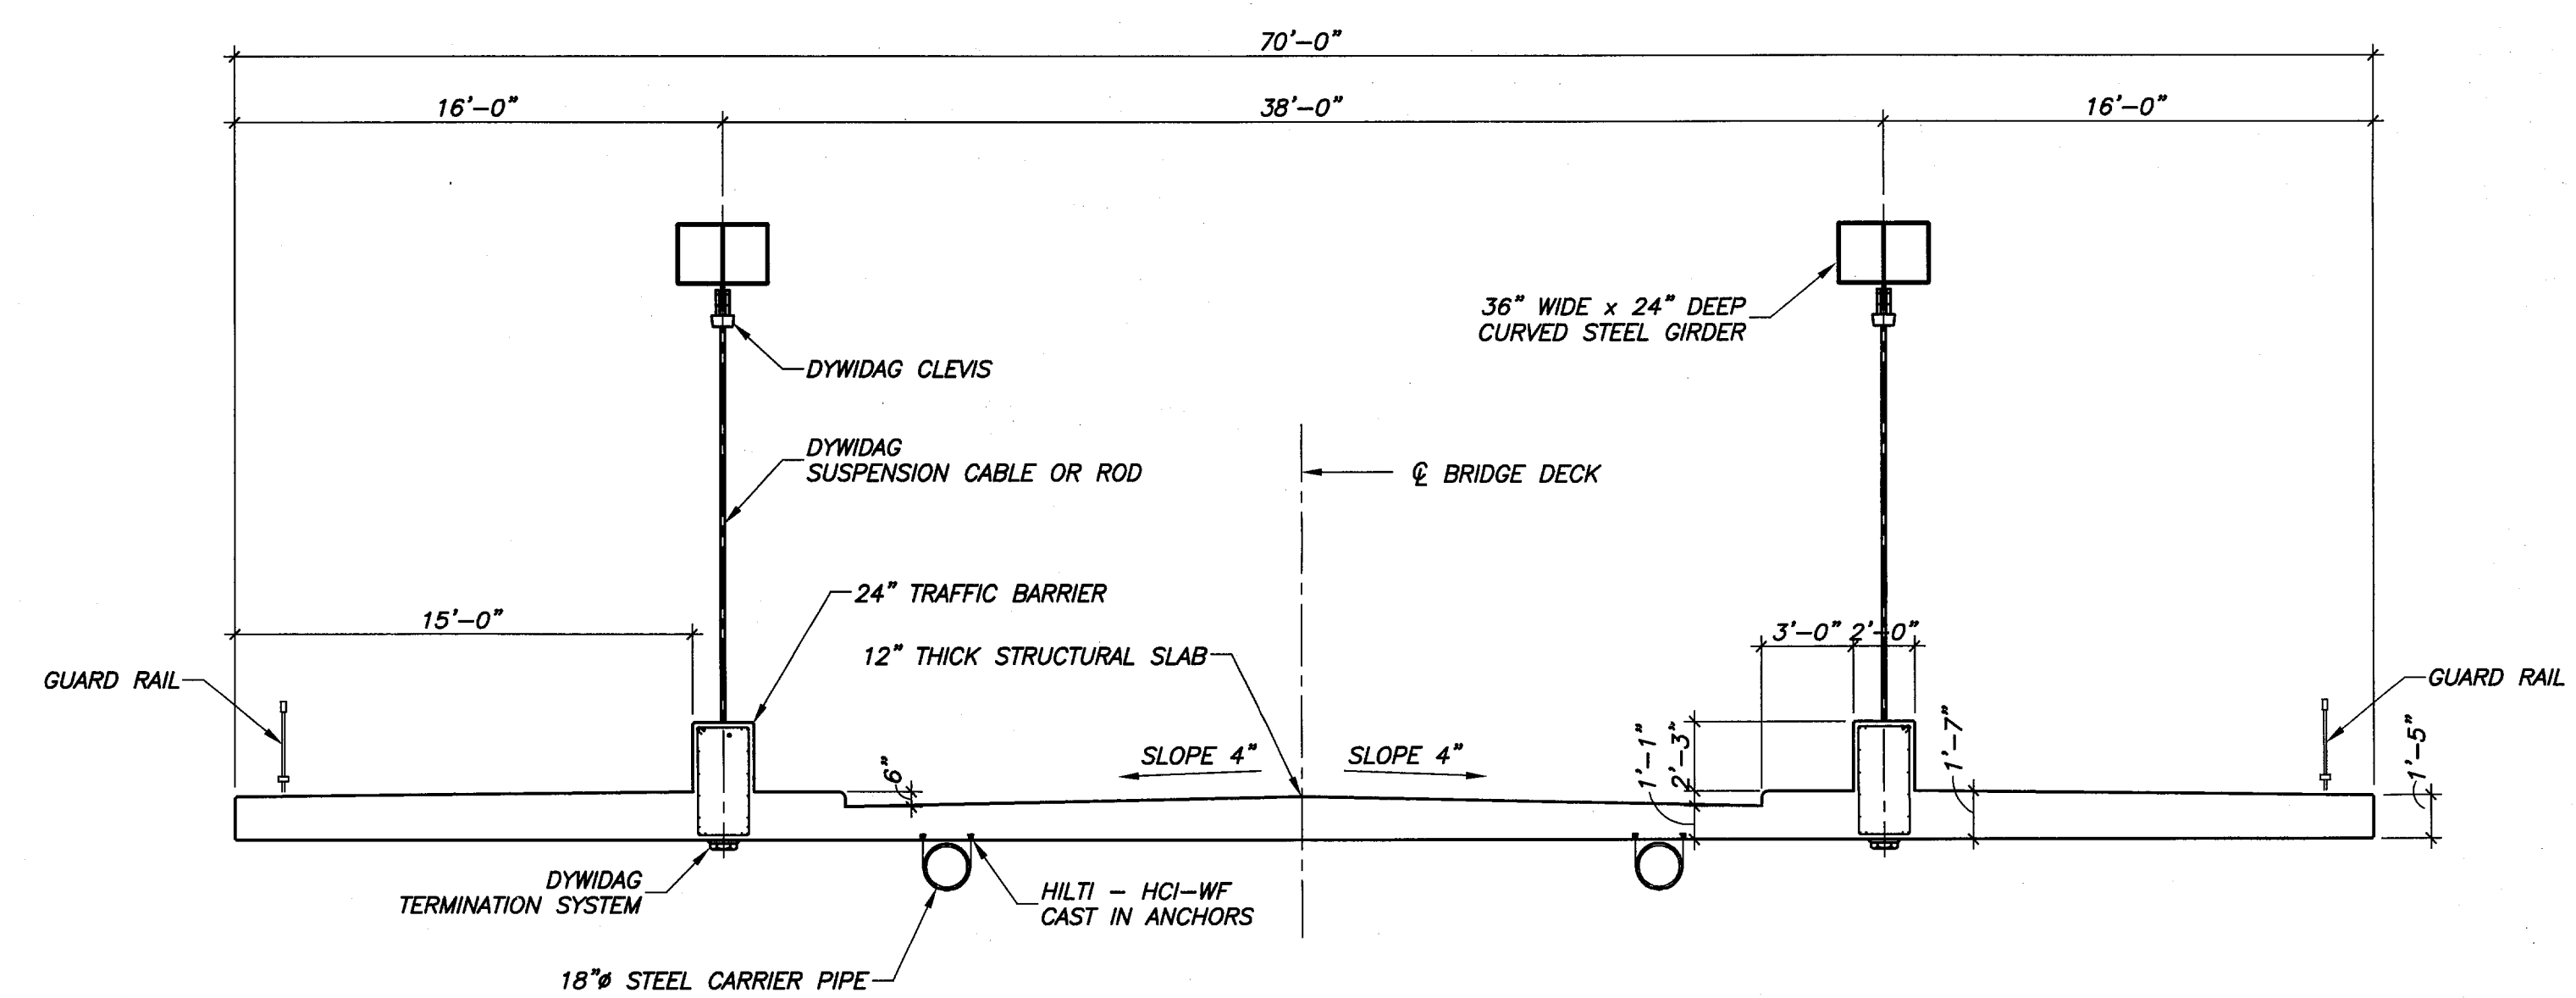

01 BRIDGE CROSS SECTION  
1/8" = 1'-0"

PROPOSED 01-13-09

TRAFFIC BRIDGE DETAILS					
VITRUVIAN PARK					
TOWN OF ADDISON, TEXAS					
<b>VIEWTECH, INC.</b>					
4205 BELTWAY DR. ADDISON, TX. 75001 (972) 661-8187 FAX (972) 661-8172					
DESIGN	DRAWN	DATE	SCALE	JOB #	SHEET
VL	NERF	01/13/09		2007.144	B2