


01 BRIDGE ELEVATION  
1/8"=1'-0"

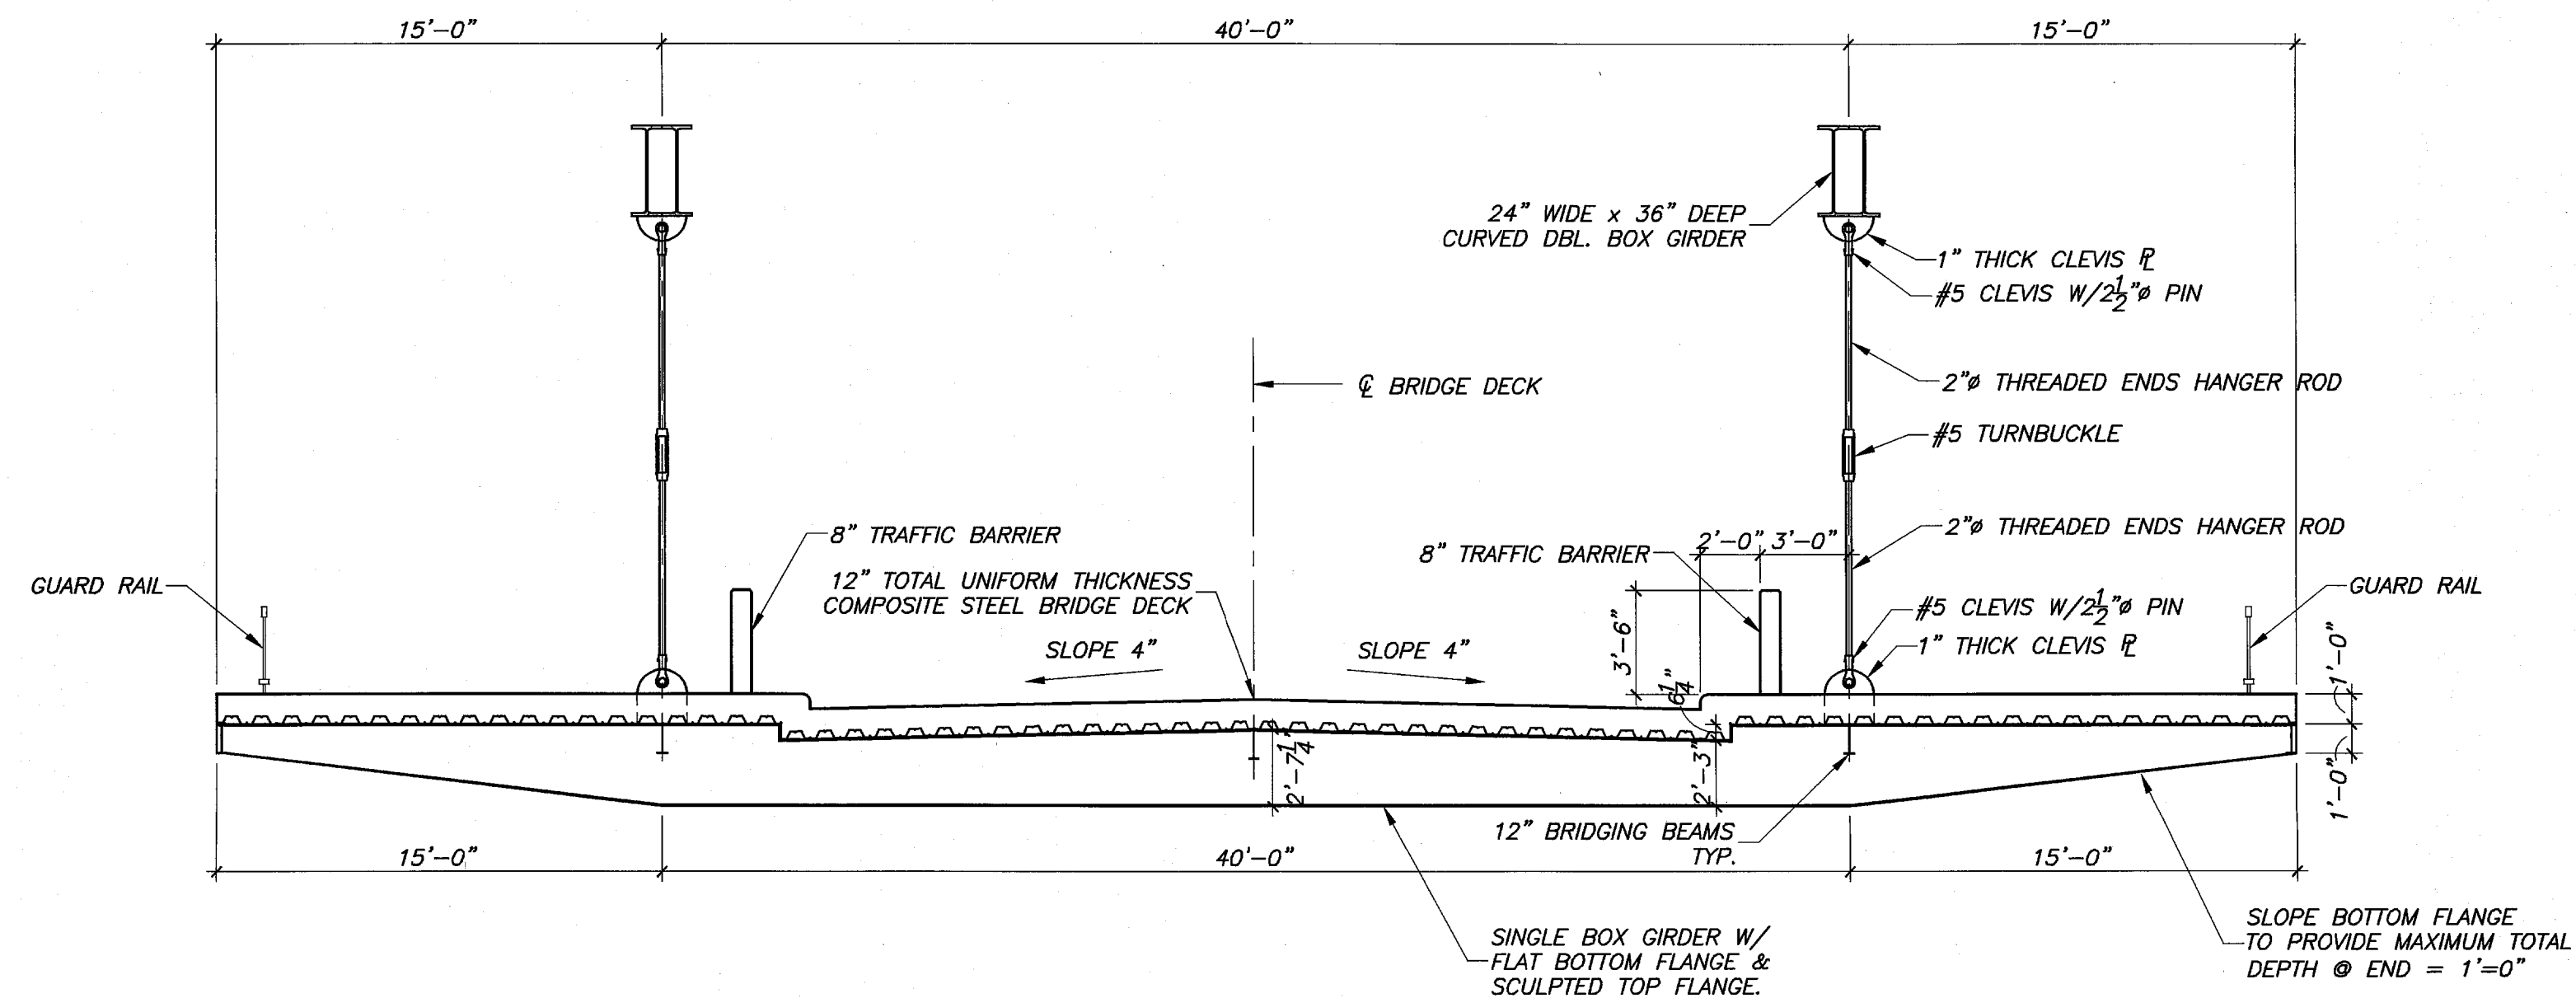

01 BRIDGE CROSS SECTION  
1/8"=1'-0"

TRAFFIC BRIDGE DETAILS					
VITRUVIAN PARK					
TOWN OF ADDISON, TEXAS					
VIEWTECH, INC.					
4205 BELWAY DR. ADDISON, TX. 75001 (972) 661-8187 FAX (972) 661-8172					
DESIGN	DRAWN	DATE	SCALE	JOB #	SHEET
VL	NERF	07/16/08		2007.144	B2