



MATCH LINE BELT LINE ROAD STA 54+00

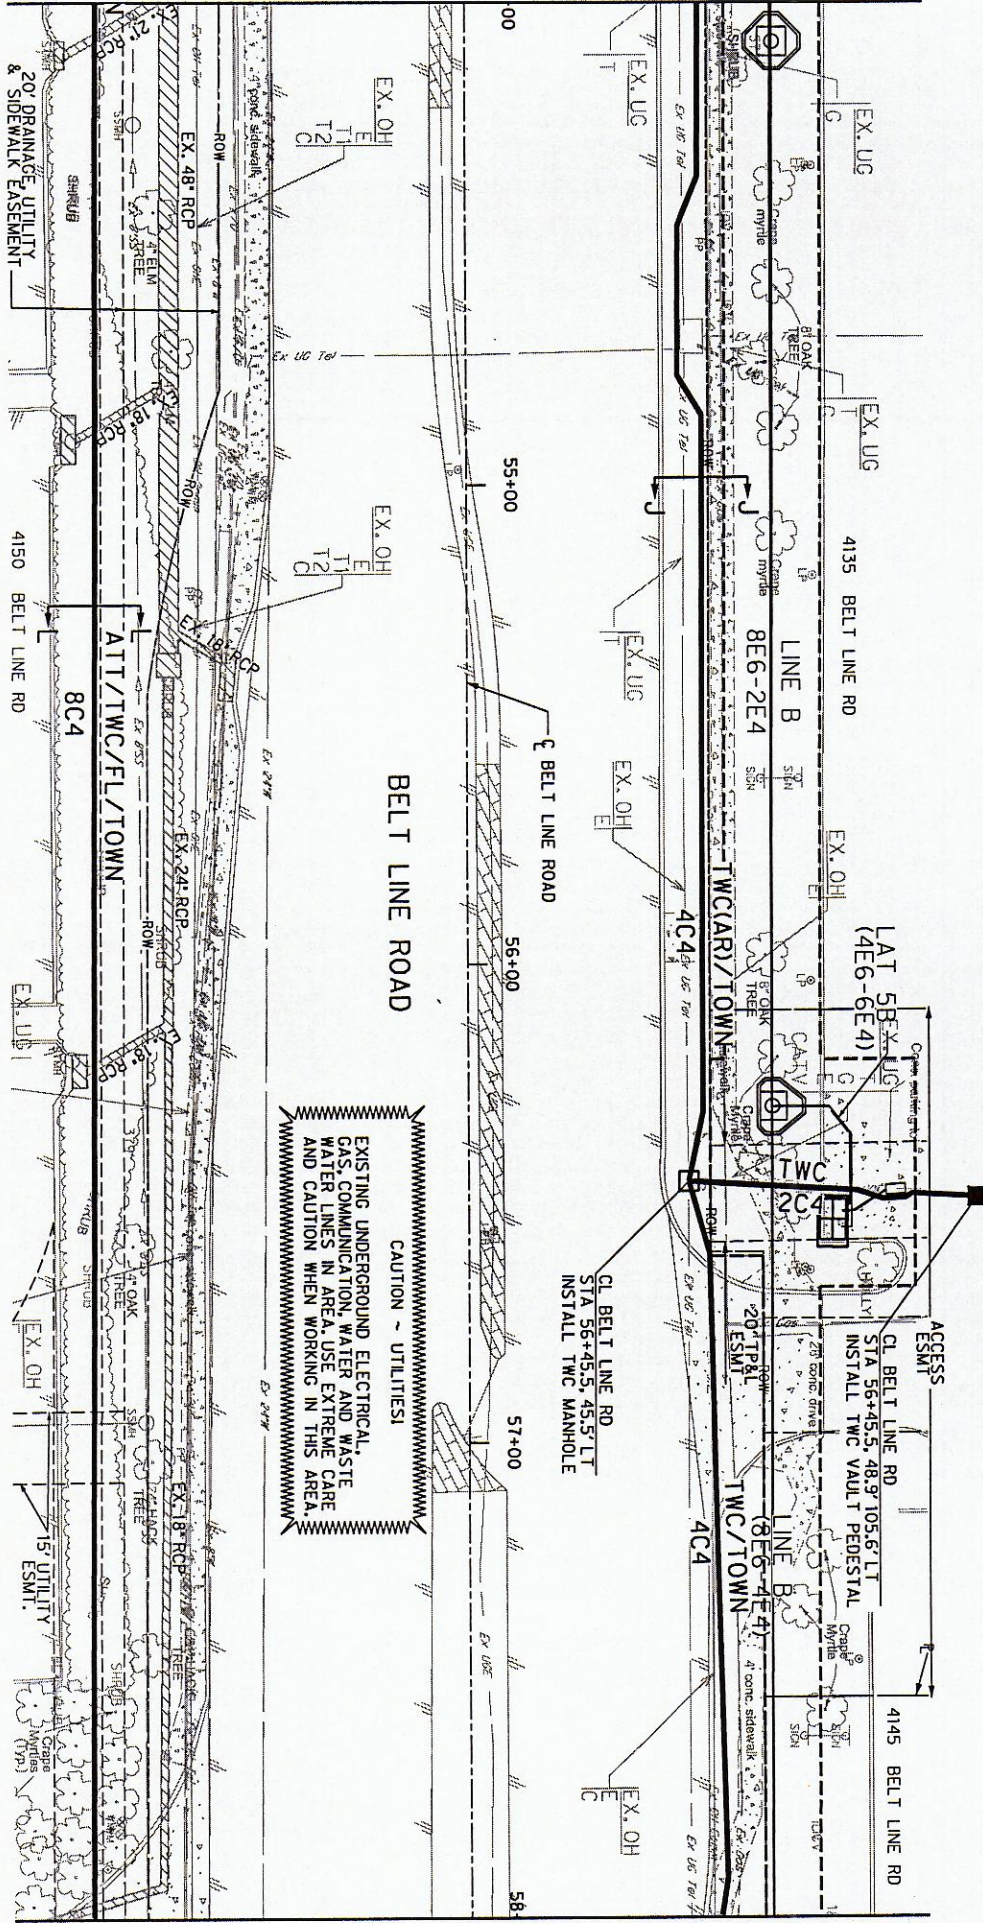

MATCH LINE BELT LINE ROAD STA 58+00

EXISTING UTILITY LOCATIONS SHOWN ARE SCHEMATIC IN NATURE AND MAY NOT ACCURATELY REFLECT THE SIZE AND LOCATION OF EACH PARTICULAR UTILITY. SOME UTILITY LINES MAY NOT BE SHOWN. CONTRACTOR SHALL ASSUME RESPONSIBILITY FOR ACTUAL FIELD LOCATION AND PROTECTION OF ALL EXISTING UTILITIES WHETHER SHOWN OR NOT. CONTRACTOR SHALL ALSO ASSUME RESPONSIBILITY FOR REPAIRS TO EXISTING UTILITIES, WHETHER SHOWN OR NOT, DAMAGED BY CONTRACTOR'S ACTIVITIES. DIFFERENCES IN HORIZONTAL OR VERTICAL LOCATION OF EXISTING UTILITIES SHALL NOT BE A BASIS FOR ADDITIONAL COMPENSATION. CALL 1-800-344-8317 TWO WORKING DAYS PRIOR TO CONSTRUCTION FOR ONSITE LOCATIONS.

EXISTING UNDERGROUND ELECTRICAL, GAS, COMMUNICATION, WATER AND WASTE WATER LINES IN AREA. USE EXTREME CARE AND CAUTION WHEN WORKING IN THIS AREA.

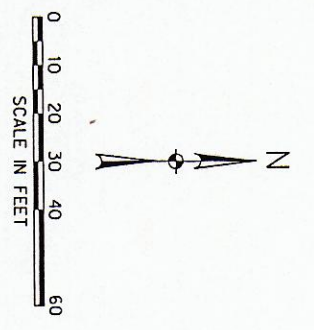

LEGEND

- ONCOR SEE ONCOR DUCT BANK PLAN SHEETS FOR ONCOR LOAD CABLES TO BE LOCATED IN JOINT TRENCH.
- ATT PROPOSED AT&T TELEPHONE LINE (2'-4" PVC)
- ATT(F0) PROPOSED AT&T FIBER OPTIC LINE (2'-4" PVC)
- FL PROPOSED FIBERLIGHT LINE (2'-4" PVC)
- TWC PROPOSED TIME WARNER CABLE LINE REQUIRED TO REPLACE EXISTING TIME WARNER CABLE (2'-4" PVC)
- TWC(AR) ADDITIONAL REQUESTED PROPOSED TIME WARNER CABLE LINE (2'-4" PVC)
- TOWN PROPOSED TOWN OF ADDISON LINE (2'-4" PVC)
- PROPOSED TIME WARNER PULL BOX
- PROPOSED TIME WARNER PEDESTAL/VVAULT
- PROPOSED AT&T HANDHOLE
- PROPOSED FIBERLIGHT HANDHOLE

ATT/TWC/FL/ONCOR PROPOSED AT&T, TIME WARNER CABLE ONCOR AND FIBERLIGHT LINE IN JOINT TRENCH



NOTE: 1. ALL LINES TO BE INSTALLED BY OPEN CUT UNLESS OTHERWISE NOTED.

Signature of Registrant: *Chad E. Mattheis* P.E. 3-25-14  
 FIRM REGISTRATION NUMBER: 312



TOWN OF ADDISON  
 DALLAS COUNTY, TEXAS  
 BELT LINE ROAD  
 UNDERGROUND ELECTRICAL

TELECOM RELOCATION PLAN  
 BELT LINE RD STA 54+00 TO STA 58+00

PROJECT	DESIGN	DRAWN	DATE	FILE	SHEET
29350	HALFF	HALFF	MAR 2014	29350 TEL 06B	TEL-6B