



PLANT SCHEDULE

KEY	BOTANICAL NAME	COMMON NAME	QUANTITY	SIZE	REMARKS
ROA	QUERCUS SHUMARDI	RED OAK	15	4" CAL.	SINGLE TRUNK MATCHED
LO	QUERCUS VIRGINIANA	LIVE OAK	6	4" CAL.	SINGLE TRUNK MATCHED
CE	ULMUS GRASSIFOLIA	CEDAR ELM	8	4" CAL.	SINGLE TRUNK MATCHED
CRE	LAGERSTROEMIA INDICA	CREPE MYRTLE	7	8" HT.	3 TRUNK MATCHED
DBH	ILEX CORNUTA	DWARF BURFORD HOLLY	10	5 GAL.	CONTAINER, FULL
HAW	RAPHILOPSIS INDICA	INDIAN HAWTHORN	108	5 GAL.	CONTAINER, FULL
BAR	BARBERIS THUNBERGI	CRIMSON PYGMY BARBERRY	25	2 GAL.	CONTAINER, FULL
NAN	NANDINA NANA	DWARF NANDINA	29	2 GAL.	CONTAINER, FULL
AJ	TRACHELOSPERMUM ASIATICUM	ASIAN JASMINE	12" O.C.	4" POTS	FULL, 4" RUNNERS MIN.
BER	CYNADON DACTYLON	COMMON BERMUDA			HYDROMULCH

- NOTES:
- LANDSCAPE CONTRACTOR SHALL BE RESPONSIBLE FOR MAKING HIMSELF FAMILIAR IN ALL UNDERGROUND UTILITIES, PIPES, STRUCTURES, AND LINE RUNS.
 - CONTRACTOR IS RESPONSIBLE FOR VERIFICATION OF ALL QUANTITIES PER DRAWING AND SPECIFICATIONS BY LANDSCAPE DESIGNER. PLANT QUANTITIES HAVE BEEN PROVIDED AS A CONVENIENCE ONLY TO THE CONTRACTOR AND SHALL NOT BE CONSIDERED ABSOLUTE.
 - ALL BED AREAS ARE TO BE LEFT 3" ABOVE FINISH GRADE OF ADJACENT PAVEMENT TO INCLUDE 2" MULCH AFTER COMPACTION AND SETTLEMENT. ALL BED AREAS SHALL BE ROTOTILLED TO A DEPTH OF 6", ADDING PREPARED SOIL MIXTURE AS REQUIRED.
 - AFTER SETTLEMENT AND COMPACTION ALL PLANTING BEDS SHALL RECEIVE A MINIMUM LAYER OF SHREDDED CYPRESS MULCH.
 - PLANTING SOIL MIXTURE FOR BED AREAS SHALL BE 50% EXISTING SOIL, 10% SHARP SAND, AND 40% SOIL CONDITIONER (BACK TO EARTH OR EQUAL).
 - ALL TREES ARE TO BE STAKED AND GUYED THROUGH THE ONE YEAR WARRANTY AT WHICH TIME THE OWNER SHALL DETERMINE IF REMOVAL AND STAKES AND GUYTS IS APPROPRIATE.

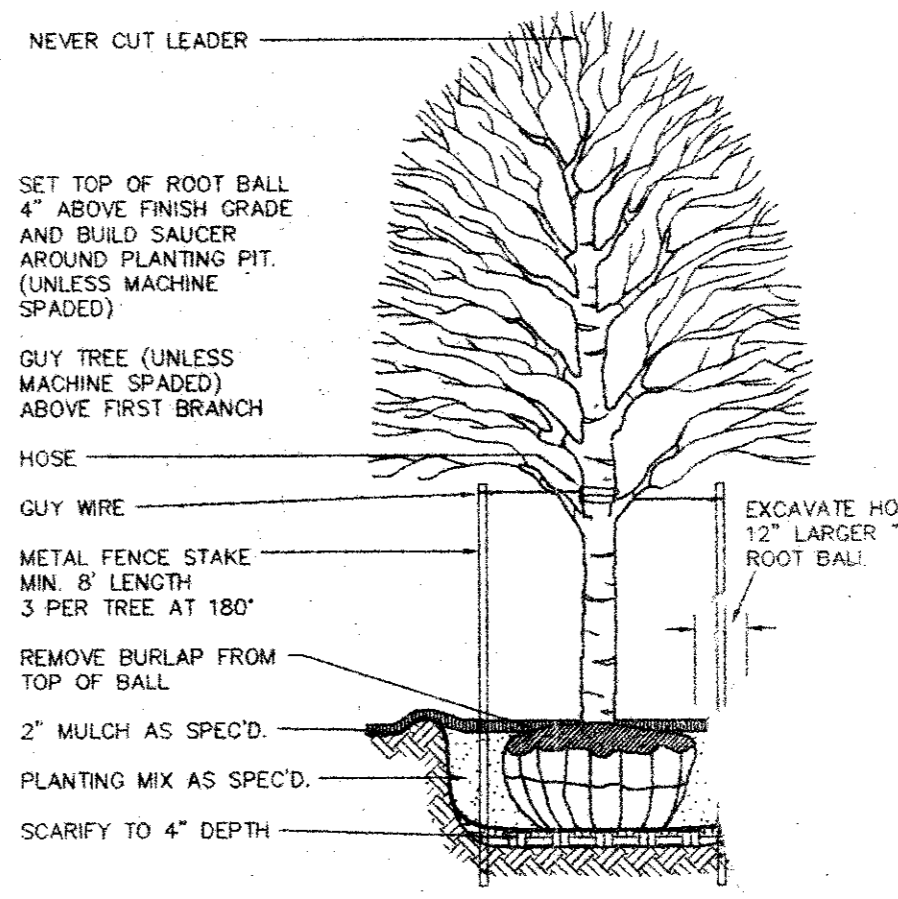

TREE PLANTING DETAIL
NOT TO SCALE

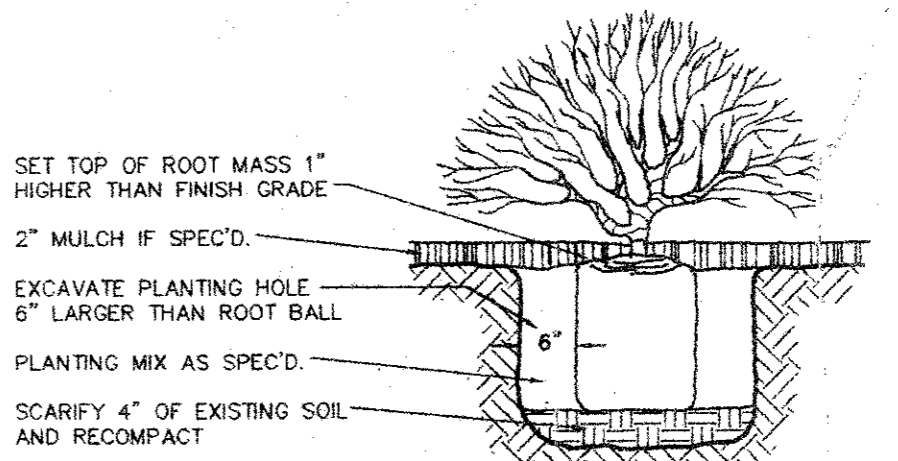

SHRUB PLANTING DETAIL
NOT TO SCALE

LANDSCAPE LEGEND

- EXISTING TREE
- RED OAK TREE
- LIVE OAK TREE
- CEDAR ELM TREE
- CREPE MYRTLE
- DWARF BURFORD HOLLY
- CRIMSON PYGMY BARBERRY
- INDIAN HAWTHORN
- DWARF NANDINA
- ASIAN JASMINE

REVISIONS:

DATE	DESCRIPTION
8-09-93	ADDED HC PARKING
9-07-93	REVISE FIRELANE

PREPARED BY:
DEWEY & ASSOCIATES
ENGINEERING, SURVEYING
LAND PLANNING, CAD DESIGNS

D & A

2505 TEXAS DRIVE, SUITE 110 - IRVING, TEXAS 75062 • 214/755-1501

PROPOSED

SPRING CREEK BARBEQUE

MIDWAY ROAD AT BELTWAY DRIVE - ADDISON, TEXAS

SHEET TITLE
LANDSCAPE PLAN

DATE: JUNE 21, 1993

SCALE: 1" = 20'

DRAWN BY: SAS (ACAD)

CHECKED BY: JDJ

SHEET NO.

L2 OF 2

600