



FOR ADDISON USE ONLY  
 Permit Number: W-1212  
 Location: 14643 Dallas Pkwy (North)

**APPLICATION**  
**Right of Way Work Permit-FRANCHISE**

(For Franchise Utility/CTP - Street Cut/Excavation/Lane Closure)

**PLEASE PRINT LEGIBLY**

Date of Application: 8-21-2017  
 Facility Owner Company: Fibernet Direct Company Phone #: 214-665-6868  
 Utility/CTP Representative: David Williams Cell Phone #: 888-519-9188  
 Utility/CTP Representative E-mail: permits@kinetic-eng.com  
 General Contractor: TEKSTOR Company Phone #: 214-366-7878  
 Site Supervisor Name: Herley Garrison 24-hour Phone #: 972-872-0103  
 Contractor E-mail: \_\_\_\_\_ Site Foreman E-mail: \_\_\_\_\_  
 Work Site Address and Location: 14643 Dallas Pkwy - Northern entry Addison, Tx  
 Purpose and general description of work: Bore (Directional)  
 Proposed Start Work Date: 8-28-2017 Estimated Completion Date: 11-28-2017  
 Pavement Cut?  Yes  No Directional Bore/Boring?  Yes  No Excavation?  Yes  No  
 Lane Closure?  Yes  No Other: \_\_\_\_\_  
David Williams Applicant's Printed Name David Williams Signature Design Engineer Position with Company  
 Applicant's E-mail: Michael.Kuhlenbeck@kinetic-eng.com Applicant's Phone #: 214-773-6918  
Michael Kuhlenbeck Direct Supervisor's Name 214-290-5340 Phone Number Kinetic Solutions Company Name  
 Supervisor's E-mail: Michael.Kuhlenbeck@kinetic-eng.com

FOR ADDISON USE ONLY

Received By: Michelle A. Entered?  Yes  No Received Date: 8-22-17  
 Approved By: David Williams Inspector: JF Issue Date: 8/25/17  
 Plans Submitted?  Yes  No  N/A Traffic Control Plan submitted?  Yes  No  N/A Expiration Date: 9/1/17  
 Insurance Provided?  Yes  No  On File Performance/Maintenance Bond?  Yes  No  On File  N/A  
 Fee Paid: NA Receipt #: CTP Processed By: DF  
 Picked Up By: David Williams Company: Kinetic Solutions Date & Time: 8-28-2017 1pm

TOWN OF ADDISON INFRASTRUCTURE AND DEVELOPMENT SERVICES DEPARTMENT  
 ATTN.: RIGHT OF WAY PERMIT - DAVE WILDE 972-450-2847  
 16801 WESTGROVE RD. ADDISON, TX 75001-9010  
 PHONE: 972-450-2871 FAX: 972-450-2837



|   |
|---|
| <p>FOR ADDISON USE ONLY</p> <p>Permit Number: <u>W-1212</u></p> <p>Location: <u>14843 DP North entrance</u></p> |
|---|

**APPLICATION**  
**Right of Way Work Permit - FRANCHISE**  
 (For Franchise Utility/CTP - Street Cut/Excavation/Lane Closure)

**Sub-Contractor List**

PLEASE PRINT LEGIBLY

General Contractor's Name: Texstar General Contractor's Phone #: 214-366-7878

**Sub-Contractor #1** Company Name: N/A Address: \_\_\_\_\_

Print Sub-Contractor's Name: \_\_\_\_\_ Sub-Contractor Phone #: \_\_\_\_\_

Sub-Contractor's E-mail: \_\_\_\_\_

Print Site Supervisor's Name: \_\_\_\_\_ Supervisor's Phone #: \_\_\_\_\_

Site Supervisor's E-mail: \_\_\_\_\_

Insurance Provided?  Yes  No  On File

**Sub-Contractor #2** Company Name: N/A Address: \_\_\_\_\_

Print Sub-Contractor's Name: \_\_\_\_\_ Sub-Contractor Phone #: \_\_\_\_\_

Sub-Contractor's E-mail: \_\_\_\_\_

Print Supervisor's Name: \_\_\_\_\_ Supervisor's Phone #: \_\_\_\_\_

Site Supervisor's E-mail: \_\_\_\_\_

Insurance Provided?  Yes  No  On File

**Sub-Contractor #3** Company Name: N/A Address: \_\_\_\_\_


Print Sub-Contractor's Name: \_\_\_\_\_ Sub-Contractor Phone #: \_\_\_\_\_

Sub-Contractor's E-mail: \_\_\_\_\_

Print Supervisor's Name: \_\_\_\_\_ Supervisor's Phone #: \_\_\_\_\_

Site Supervisor's E-mail: \_\_\_\_\_

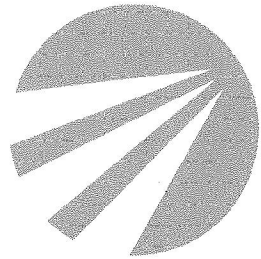


Insurance Provided?  Yes  No  On File



# FIBERNET DIRECT

Reliability Counts.

14643 DALLAS PKWY - NORTH ENTRY  
ADDISON, TX

|  |                     |  |
|--|---------------------|--|
| DIRECTION OF ENGINEERING.  |                     |  |
| <small>INFORMATION ON THIS DOCUMENT IS PROPRIETARY AND SHALL NOT BE USED, COPIED, REPRODUCED OR DISCLOSED IN WHOLE OR IN PART WITHOUT WRITTEN CONSENT OF FPL FIBERNET</small>  |                     |  |
| <br><b>FIBERNET DIRECT</b><br>Reliability Counts.<br>FPL FIBERNET, LLC<br>8448 FREEMONT PKWY, STE 550<br>IRVING, TX 75063<br>NOC 1-888-659-4237 |                     |  |
|  <b>KINETIC SOLUTIONS LLC.</b><br>1585 JAMESON RD.<br>VAN ALSTYNE TX. 75495<br>888-519-9188   |                     |  |
| UNIT   | QTY                 |  |
|  |                     |  |
|  |                     |  |
| REVISIONS/APPROVALS  |                     |  |
| DATE   | DESCRIPTION         | INITIAL  |
| 9/2/17   | ORIGINAL SUBMISSION | KIN  |
| 6/13/17  | REVISIONS           | KIN  |
|  |                     |  |
|  |                     |  |
|  |                     |  |
| <br>Know what's below.<br>Call before you dig.  |                     | COUNTY: DALLAS<br>CITY: ADDISON<br>TWP/RT:<br>RANGE:<br>SECTION:<br>SITE NAME: |
| PROJECT NAME: KENTWOOD_14643 DALLAS PARKWAY, DALLAS, NORTH ENTRY<br>PROJECT ADDRESS: 14643 DALLAS PARKWAY, ADDISON, TX<br>CLIENT: KINETIC SOLUTIONS   888-519-9188<br>PROJECT CODE:            DRAWN BY: KINETIC                   |                     |  |
| APPROVED ORIGINAL ISSUE:<br>FILE NAME: KENTWOOD_14643 DALLAS PARKWAY, DALLAS, NORTH ENTRY<br>SCALE: N.T.S.      PAGE: COVER      OF: 020   |                     |  |



# FIBERNET DIRECT

Reliability Counts.

## CONTACT SHEET

DIRECTION OF  
ENGINEERING.

INFORMATION ON THIS DOCUMENT IS PROPRIETARY AND SHALL NOT BE LOANED, COPIED, REPRODUCED OR DISCLOSED IN WHOLE OR IN PART WITHOUT WRITTEN CONSENT OF FPL FIBERNET.



Reliability Counts.

FPL FIBERNET, LLC  
8445 FREEPORT PKWY. STE 550  
IRVING, TX 75063  
NOC 1-888-653-4237



KINETIC SOLUTIONS LLC.  
1585 JAMESON RD.  
VAN ALSTYNE TX. 75495  
888-519-9188

### FIBERNET CONTACTS

FIBERNET MANAGER:

ROBERT JAMNIK

469-513-5227

### BUILDING CONTACTS

BUILDING CONTACT(S):

MIKE SHISKO

214-665-6868

BUILDING ENGINEER(S):

XXXXXXXX

XXX-XXX-XXXX

### ENGINEERING CONTACTS

ENGINEERING FIRM:

KINETIC SOLUTIONS

888-519-9188

ENGINEERING CONTACT:

CALEB LUDLAM

888-519-9188

### CONSTRUCTION CONTACTS

CONSTRUCTION FIRM:

TEXSTAR

214-366-7878

CONSTRUCTION CONTACT:

HARLEY GARRISON

972-872-0103

SPLICING FIRM:

SAME AS CONSTRUCTION FIRM

XXX-XX-XXX

\*CONTACT 48 HOURS PRIOR TO CONSTRUCTION\*

### PERMITTING AGENCIES

CITY OF ADDISON

UNIT

QTY

### REVISIONS/APPROVALS

| DATE    | DESCRIPTION         | INITIAL |
|---------|---------------------|---------|
| 6/7/17  | ORIGINAL SUBMISSION | KIN     |
| 6/13/17 | REVISIONS           | KIN     |
|         |                     |         |
|         |                     |         |
|         |                     |         |

COUNTY:

DALLAS

CITY:

ADDISON

TOWNSHIP:

RANGE:

SECTION:



Know what's below.  
Call before you dig.


SITE NAME:

TUT BLDG ID:

PROJECT NAME:  
KIN17003\_14843 DALLAS PARKWAY, DALLAS, NORTH ENTRY  
PROJECT ADDRESS:  
14843 DALLAS PARKWAY, ADDISON, TX  
DRAWING:  
KINETIC SOLUTIONS 888-519-9188  
PROJECT CODE:  
DRAWN BY:  
KINETIC

APPROVED ORIGINAL ISSUE:

FILE NAME:  
KIN17003\_14843 DALLAS PARKWAY, DALLAS, NORTH ENTRY  
SCALE: N.T.S. PAGE: 004 OF: 020

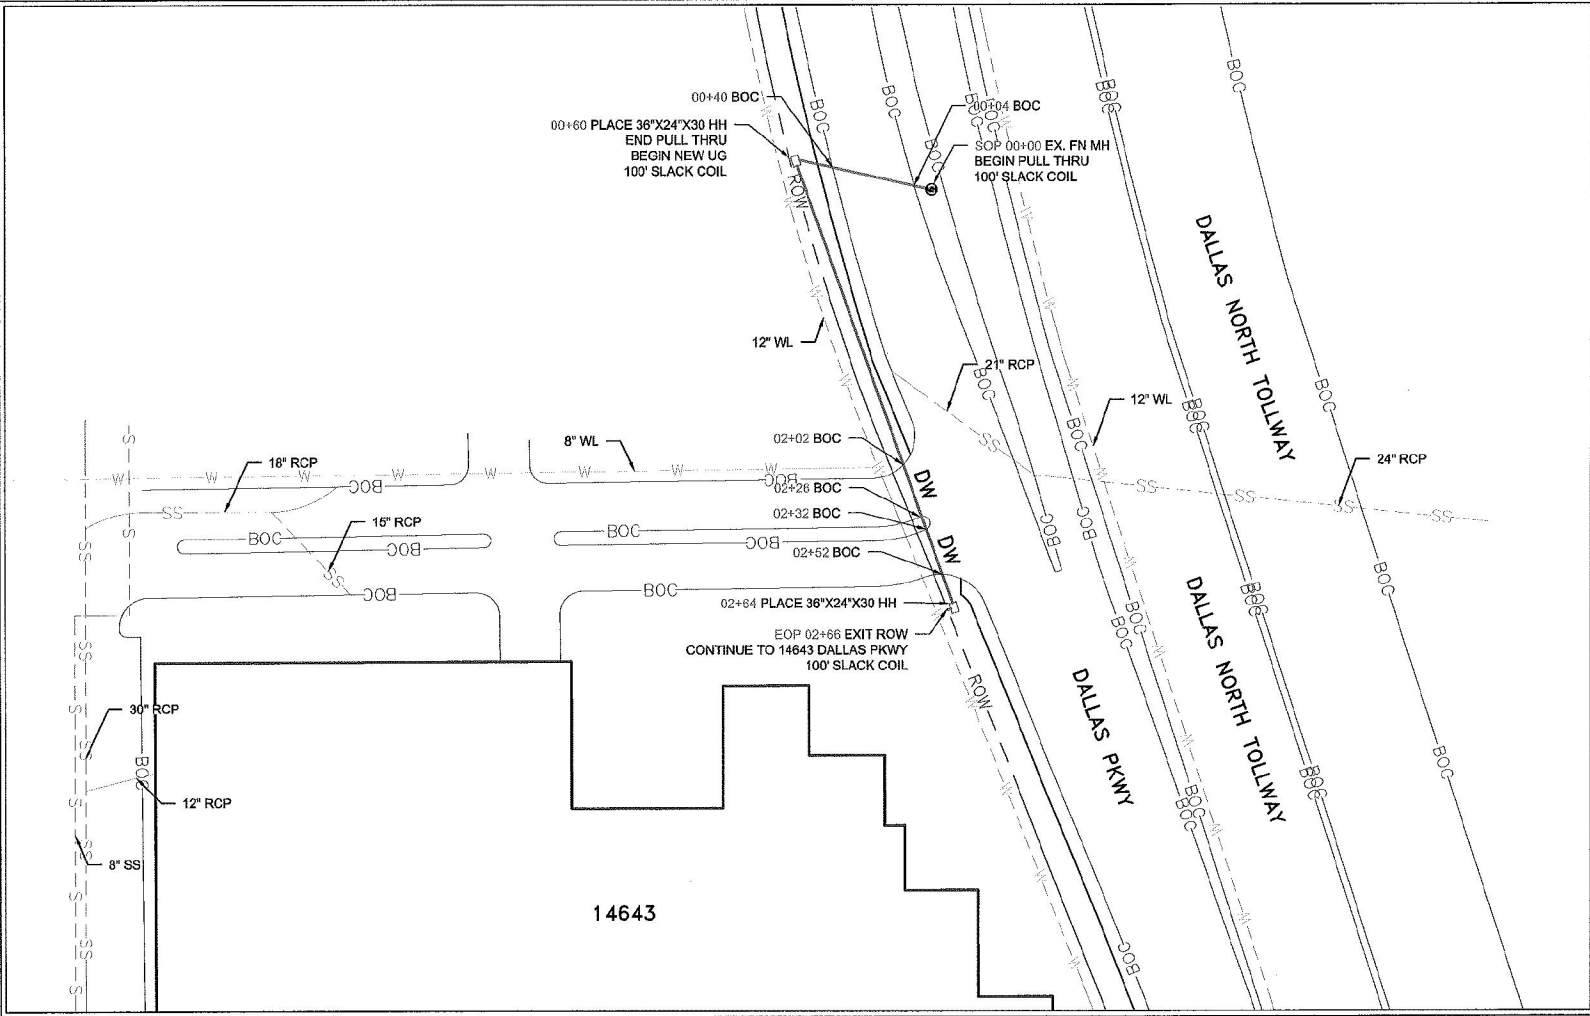

DIRECTION OF ENGINEERING.

INFORMATION ON THIS DOCUMENT IS PROPRIETARY AND SHALL NOT BE REPRODUCED, COPIED, REPHRASED OR DISCLOSED IN WHOLE OR IN PART WITHOUT WRITTEN CONSENT OF FIBERNET DIRECT

Reliability Counts.

FIL FIBERNET, LLC  
8445 FREEPORT PKWY, STE 550  
IRVING, TX 75003  
NCC 1.866.693.4237

KINETIC SOLUTIONS LLC.  
1585 JAMESON RD.  
VAN ALSTYNE TX. 75495  
888-519-9188

| UNIT | QTY |
|------|-----|
|      |     |
|      |     |
REVISIONS/APPROVALS


| DATE    | DESCRIPTION         | INITIAL |
|---------|---------------------|---------|
| 6/7/17  | ORIGINAL SUBMISSION | KIN     |
| 6/13/17 | REVISIONS           | KIN     |


COUNTY: DALLAS  
CITY: ADDISON  
TOWNSHIP:  
RANGE:  
SECTION:  
BTL: BING  
FT: BLDG/HT

**Know what's below.  
Call before you dig.**

PROJECT NAME: KFN17003\_14643 DALLAS PARKWAY, DALLAS, NORTH ENTRY  
PROJECT ADDRESS: 14643 DALLAS PARKWAY, ADDISON, TX  
DRAWN BY: KIN  
PROJECT CODE: KINETIC

APPROVED ORIGINAL ISSUE:  
FILE NUMBER: KFN17003\_14643 DALLAS PARKWAY, DALLAS, NORTH ENTRY  
SCALE: N.T.S. PAGE 009 OF 020

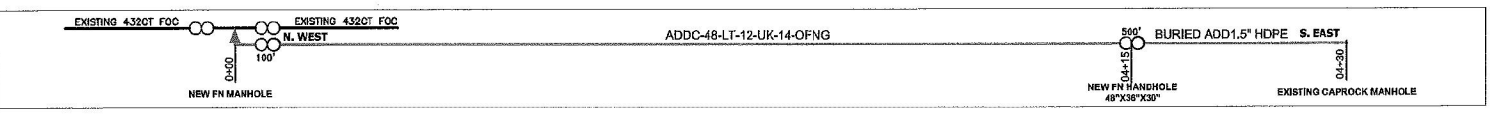

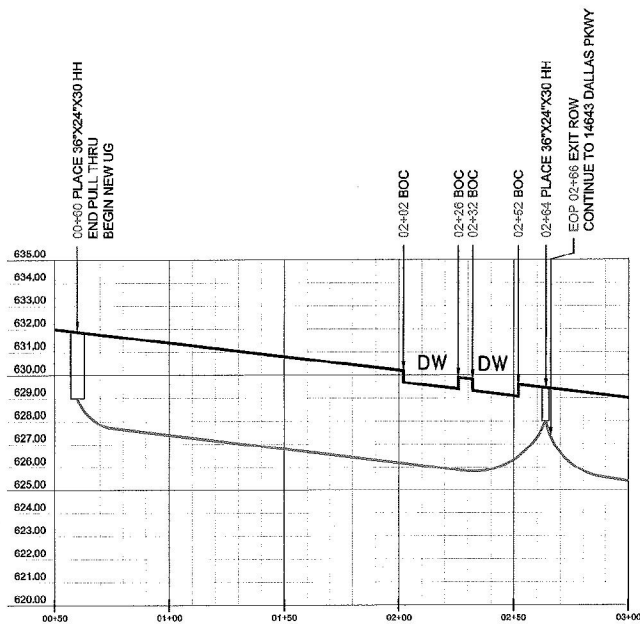

DIRECTION OF ENGINEERING.

INFORMATION ON THIS DOCUMENT IS PROPRIETARY AND SHALL NOT BE USED, COPIED, REPRODUCED, OR DISCLOSED IN WHOLE OR IN PART WITHOUT WRITTEN CONSENT OF FPL FIBERNET.



FPL FIBERNET, LLC  
8445 FREEPORT PKWY, STE 850  
IRVING, TX 75063  
NOC 1-866-653-4237



KINETIC SOLUTIONS LLC.  
1585 JAMESON RD.  
VAN ALSTYNE TX. 75495  
888-519-9188

| UNIT | QTY |
|------|-----|
|      |     |
|      |     |
REVISIONS/APPROVALS

| DATE    | DESCRIPTION         | INITIAL |
|---------|---------------------|---------|
| 8/7/17  | ORIGINAL SUBMISSION | KIN     |
| 8/13/17 | REVISIONS           | KIN     |
|         |                     |         |
|         |                     |         |
|         |                     |         |



Know what's below.  
Call before you dig.

COUNTRY: DALLAS  
CITY: ADDISON  
TWP&R#:        
RANGE:        
SECTION:      

SHEET NO.:      TOTAL SHEETS:      

PROJECT NAME: KFN17003\_14643 DALLAS PARKWAY, DALLAS, NORTH ENTRY  
PROJECT ADDRESS: 14643 DALLAS PARKWAY, ADDISON, TX  
OWNER: KINETIC SOLUTIONS | 888-519-9188  
PROJECT CODE:      DRAWN BY: KINETIC

APPROVED ORIGINAL ISSUE:      

SHEET NO.: KFN17003\_14643 DALLAS PARKWAY, DALLAS, NORTH ENTRY  
SCALE: N.T.S.      PAGE: 010      OF: 020

| RAKE OFF                           | QTY         | RAKE OFF              | QTY         | RAKE OFF             | QTY         |
|------------------------------------|-------------|-----------------------|-------------|----------------------|-------------|
| PULL THRU EXISTING CONDUIT         | 60'         | 48CT FIBER            | 500'        | PLACE HH 36"X24"X30" | 1           |
| TRENCH AND PLACE CONDUIT           |             | 72CT FIBER            |             | PLACE HH 48"X36"X30" |             |
| DIRECTIONAL BORE AND PLACE CONDUIT | 206'        | 216CT FIBER           |             | PLACE PED            |             |
| AERIAL OVERLASH                    |             | PLACE (3) 1.25" HDPE  | 450'        | PLACE MH             |             |
| AERIAL NEW BUILD                   |             | 24CT FIBER            | 1100'       | PULL BOX 48"X36"X48" |             |
| R&R CONCRETE SIDEWALK              | ___ SQ. FT. | R&R CONCRETE PAVEMENT | ___ SQ. FT. | R&R ASPHALT PAVEMENT | ___ SQ. FT. |

DIRECTION OF  
ENGINEERING.

INFORMATION ON THIS DOCUMENT  
IS PROPRIETARY AND SHALL NOT  
BE LOANED, REPRODUCED,  
OR DISCLOSED IN WHOLE OR IN  
PART WITHOUT WRITTEN CONSENT  
OF PPL FIBERNET



PPL FIBERNET, LLC  
8445 FREEPORT PKWY. STE 650  
IRVING, TX 75069  
NOC 1-888-653-4237



KINETIC SOLUTIONS, LLC.  
1585 JAMESON RD.  
VAN ALSTYNE TX. 75495  
888-519-9188

UNIT QTY

| M&S #         | ITEM                                 | QTY | M&S #         | ITEM                             | QTY  | M&S #         | ITEM                               | QTY |
|---------------|--------------------------------------|-----|---------------|----------------------------------|------|---------------|------------------------------------|-----|
| 0-998-001-161 | 1/4" STRAND                          |     | 0-998-001-165 | GROUND ROD 5/8" x 8' COPPER CLAD | 2    | 0-998-001-117 | FTTB BATTERIES                     |     |
| 0-998-000-106 | 48 CT FIBER OPTIC CABLE              |     | 0-998-000-409 | GROUND ROD CLAMP COPPER          | 2    | 0-998-000-889 | DIRECTIONAL FIBER TAG              | 5   |
| 0-998-000-272 | 450 B ENCLOSURE                      |     | 0-998-000-317 | COTT MARKER                      |      | 0-998-000-128 | 216 COUNT FIBER OPTIC CABLE        |     |
| 0-998-000-227 | LOCATE WIRE                          | 450 | 0-998-000-318 | COTT FINK MARKER                 |      | 0-998-000-109 | 144 COUNT FIBER OPTIC CABLE        |     |
| 0-998-000-412 | 2"x10' STEEL RISER GUARD             |     | 0-998-000-626 | DUCT COUPLER 1.5"                |      | 0-998-000-309 | 30"x48"x36" HAND HOLE (HEAVY DUTY) |     |
| 0-998-000-358 | 1.5" HDPE CONDUIT 2 CHAMBER          |     | 0-998-000-670 | AREIAL ENCLOSURE BRACKET         |      | 0-998-001-636 | INNERDUCT, PLENUM, 1 1/4"          | 450 |
| 0-998-000-305 | 24"x36"x30" HANDHOLE                 | 2   | 0-998-000-423 | GUY GUARDS                       |      | 0-998-001-151 | 4 COUNT FIBER OPTIC CABLE PLENUM   | 500 |
| 0-998-001-971 | 2" RISER BOOT                        |     | 0-998-001-162 | ANCHOR 5/8" x 66"                |      | 0-998-001-095 | FDP 144 CT                         |     |
| 0-998-000-316 | LASHING WIRE STAINLESS STEEL (ROLLS) |     | 0-998-000-427 | 450D ENCLOSURE                   |      | 0-998-001-163 | FDP 216 CT                         |     |
| 0-998-001-141 | SNOW SHOE PLASTIC 16"                |     | 0-998-001-160 | 96 COUNT FIBER OPTIC CABLE       |      | 0-998-000-542 | 1.25" PLENUM INNERDUCT             |     |
| 0-998-000-600 | FIBER TUBES/WRAP AROUND TAG          | 4   | 0-998-500-073 | FTTB PRIMARY CABINE              |      | 0-998-000-786 | 3 CELL MAXCELL                     |     |
| 0-998-001-913 | FDP 24 CT                            |     | 0-998-001-116 | FTTB POWER UPS                   |      | 0-998-000-294 | 3/4" x 53" ROCK ANCHOR             |     |
|               |                                      |     | 0-998-000-865 | 24CT FOC                         | 1100 | 0-998-000-426 | 600D ENCLOSURE                     | 1   |

REVISIONS/APPROVALS

| DATE    | DESCRIPTION         | INITIAL |
|---------|---------------------|---------|
| 6/7/17  | ORIGINAL SUBMISSION | KIN     |
| 6/13/17 | REVISIONS           | KIN     |
|         |                     |         |
|         |                     |         |


COUNTY: DALLAS  
CITY: ADDISON  
TWP/RR/P:   
RANGE:   
SECTION:   
TOT BLD/010:

Know what's below.  
Call before you dig.

PROJECT NAME: KFN17003\_14643 DALLAS PARKWAY\_DALLAS\_NORTH ENTRY  
PROJECT ADDRESS: 14643 DALLAS PARKWAY, ADDISON, TX  
OWNER: KINETIC SOLUTIONS | 888-519-9188  
PROJECT CODE:   
DRAWN BY: KINETIC

APPROVED ORIGINAL ISSUE:  
DATE:   
SCALE: N.T.S. DATE: 011 OF: 020

**FTTB AT 14643 DALLAS PKWY - NORTH ENTRY**  
 ADDISON, TEXAS 75001

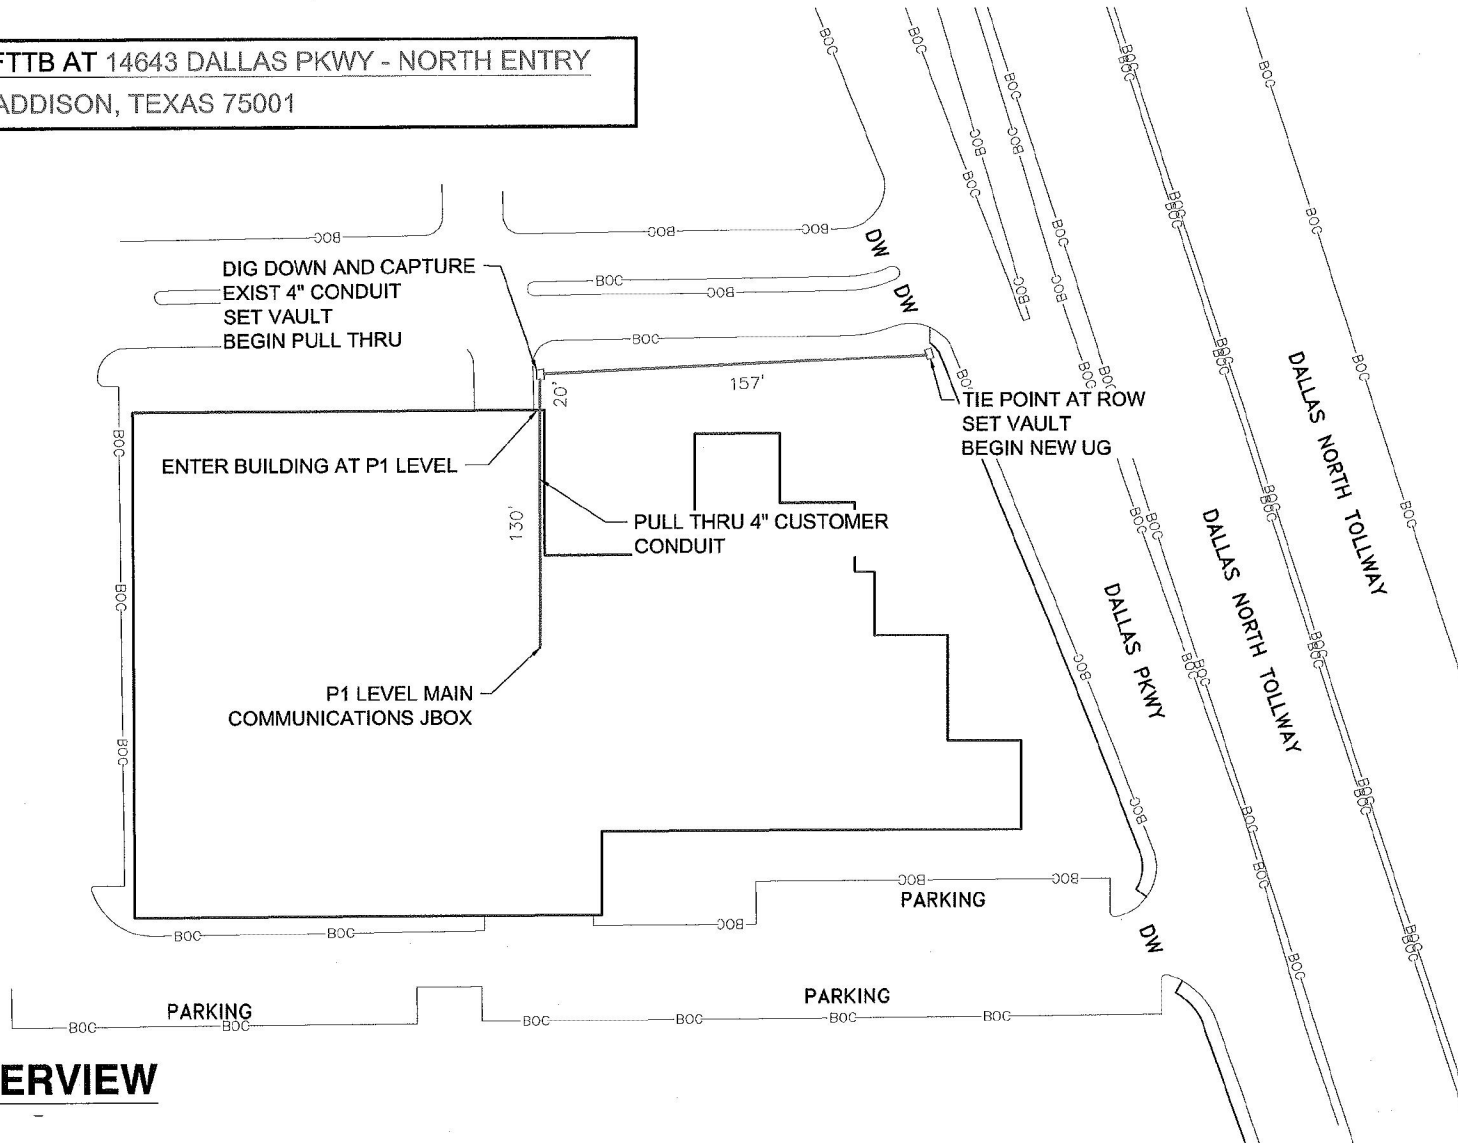

DIRECTION OF ENGINEERING.

INFORMATION ON THIS DOCUMENT IS PROPRIETARY AND SHALL NOT BE LOANED, COPIED, REPRODUCED OR DISCLOSED IN WHOLE OR IN PART WITHOUT WRITTEN CONSENT OF FIBERNET.

**FIBERNET DIRECT**  
 Reliability Counts.

FPL FIBERNET, LLC  
 8445 FREEPORT PKWY, STE 850  
 IRVING, TX 75063  
 NOC 1-866-533-4237

**KINETIC SOLUTIONS LLC.**  
 1585 JAMESON RD,  
 VAN ALSTYNE TX, 75495  
 888-519-9188

| UNIT | QTY |
|------|-----|
|      |     |
|      |     |
REVISIONS/APPROVALS

| DATE    | DESCRIPTION         | INITIAL |
|---------|---------------------|---------|
| 8/1/17  | ORIGINAL SUBMISSION | KIN     |
| 8/13/17 | REVISIONS           | KIN     |
|         |                     |         |
|         |                     |         |
|         |                     |         |

**811**

Know what's below.  
 Call before you dig.

COUNTY: DALLAS  
 CITY: ADDISON  
 RANGE:  
 SECTION:

SITE NAME: 14643 DALLAS PKWY

PROJECT NAME: KIN70003\_14643 DALLAS PARKWAY, DALLAS, NORTH ENTRY  
 PROJECT ADDRESS: 14643 DALLAS PARKWAY, ADDISON, TX  
 CONTRACTOR: KINETIC SOLUTIONS | 888-519-9188  
 PROJECT CODE: DRAWN BY: KINETIC


APPROVED ORIGINAL ISSUE:

FILE NAME: KFN70003\_14643 DALLAS PARKWAY, DALLAS, NORTH ENTRY  
 SCALE: N.T.S. PAGE: 001 OF: 008




**OVERVIEW**  
 N.T.S.

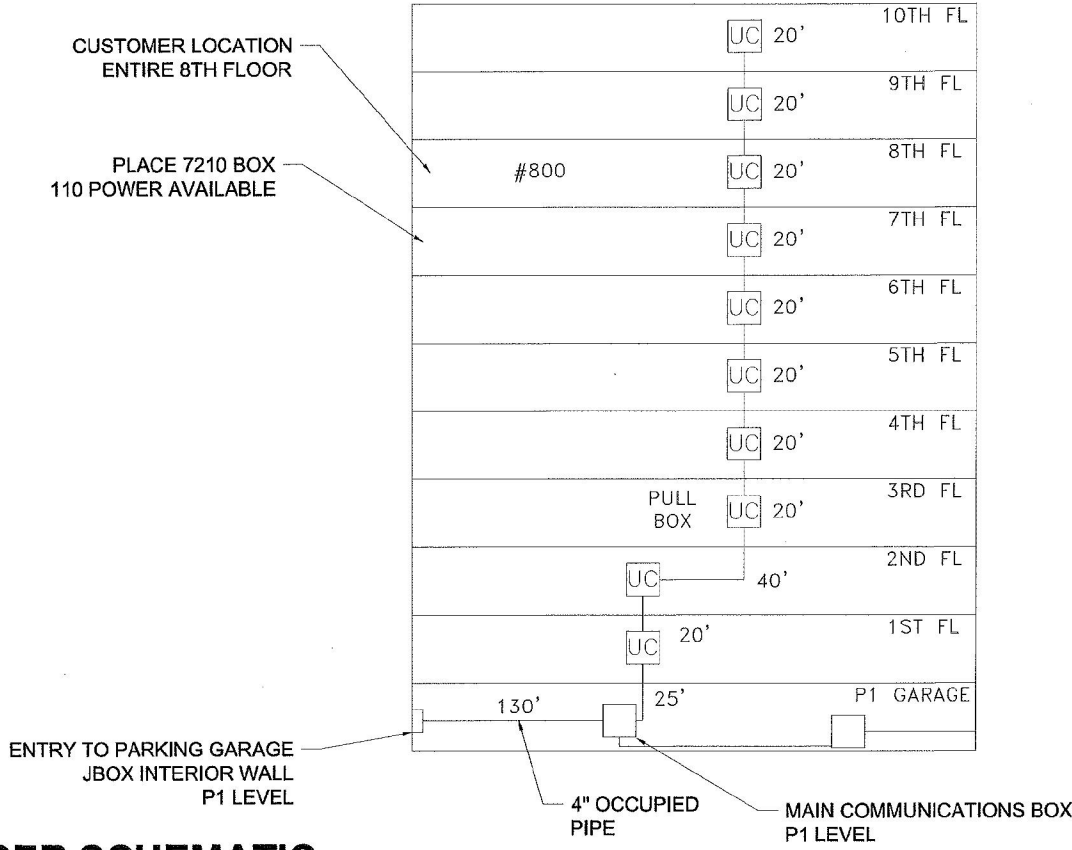

**FTTB AT 14643 DALLAS PKWY - NORTH ENTRY**  
**ADDISON, TEXAS 75001**



**RISER SCHEMATIC**  
 N.T.S.

|  |                     |         |
|--|---------------------|---------|
| DIRECTION OF ENGINEERING.  |                     |         |
| INFORMATION ON THIS DOCUMENT IS PROPRIETARY AND SHALL NOT BE LOANED, COPIED, REPRODUCED OR DISCLOSED IN WHOLE OR IN PART WITHOUT WRITTEN CONSENT OF FPL FIBERNET.  |                     |         |
|  <p>Reliability Counts.</p> <p>FPL FIBERNET, LLC<br/>       8445 FREEPORT PKWY, STE 650<br/>       IRVING, TX 75063<br/>       NOC 1-866-633-4237</p> |                     |         |
|  <p>KINETIC SOLUTIONS LLC.<br/>       1585 JAMESON RD.<br/>       VAN ALSTYNE TX, 75495<br/>       888-519-9188</p>                                   |                     |         |
| UNIT   | QTY                 |         |
|  |                     |         |
|  |                     |         |
|  |                     |         |
| REVISIONS/APPROVALS  |                     |         |
| DATE   | DESCRIPTION         | INITIAL |
| 8/1/17   | ORIGINAL SUBMISSION | KJN     |
| 8/13/17  | REVISIONS           | KJN     |
|  |                     |         |
|  |                     |         |
|  <p>Know what's below.<br/>       Call before you dig.</p>  |                     |         |
| COUNTY:  | DALLAS              |         |
| CITY:  | ADDISON             |         |
| TOWNSHIP:  |                     |         |
| RANGE:   |                     |         |
| SECTION:   |                     |         |
|  |                     |         |
| PROJECT NAME: KFN17003_14643 DALLAS PARKWAY, DALLAS, NORTH ENTRY<br>PROJECT ADDRESS: 14643 DALLAS PARKWAY, ADDISON, TX<br>DRAWING NO: 001 OF 1<br>PROJECT CODE: KINETIC SOLUTIONS   888-519-9188<br>DRAWN BY: KINETIC                    |                     |         |
| APPROVED ORIGINAL ISSUE:<br>FILE NAME: KFN17003_14643 DALLAS PARKWAY, DALLAS, NORTH ENTRY<br>SCALE: N.T.S. PAGE: 002 OF: 008   |                     |         |