



FOR ADDISON USE ONLY
 Permit Number: W-1216
 Location: 4544 Belt Line Rd

APPLICATION
Right of Way Work Permit-FRANCHISE
 (For Franchise Utility/CTP - Street Cut/Excavation/Lane Closure)

PLEASE PRINT LEGIBLY

Date of Application: SEPTEMBER 6, 2017
 Facility Owner Company: ATT - TEXAS Company Phone #: 972-361-4200
 Utility/CTP Representative: GREG ALLMON Cell Phone #: 972-743-8656
 Utility/CTP Representative E-mail: GREGORY.ALLMON@ATT.COM
 General Contractor: HERMANDEZ CABLE CO Company Phone #: 214-355-6682
 Site Supervisor Name: NOD STEWART 24-hour Phone #: 214-355-6682

Contractor E-mail: _____ Site Foreman E-mail: _____
 Work Site Address and Location: 4544 BELT LINE ROAD - SOUTHERN RIGHT OF WAY
 Purpose and general description of work: 400 FOOT BORE FOR FIBER CABLE PLACEMENT
 Proposed Start Work Date: 9/11/2017 Estimated Completion Date: 10/10/2017
 Pavement Cut? Yes No Directional Bore/Boring? Yes No Excavation? Yes No
 Lane Closure? Yes No Other: _____

STEVEN J. ELLIOTT [Signature] MANAGER - ENGINEER
 Applicant's Printed Name Signature Position with Company

Applicant's E-mail: STEVE.ELLIOTT@ATT.COM Applicant's Phone #: 972-470-7238
ROBERT A HALL 903-457-2221 ATT - TEXAS
 Direct Supervisor's Name Phone Number Company Name

Supervisor's E-mail: ROBERT.HALL@ATT.COM

FOR ADDISON USE ONLY

Received By: [Signature] Entered? Yes Received Date: 9/6/17 12:55pm
 Approved By: [Signature] Inspector: JF Issue Date: 9/8/17
 Plans Submitted? Yes No N/A Traffic Control Plan submitted? Yes No N/A Expiration Date: 9/23/17
 Insurance Provided? Yes No On File Performance/Maintenance Bond? Yes No On File N/A
 Fee Paid: NA Receipt #: CTP Processed By: _____
 Picked Up By: [Signature] Company: _____ Date & Time: 10/23/17




TOWN OF ADDISON INFRASTRUCTURE AND DEVELOPMENT SERVICES DEPARTMENT
 ATTN: RIGHT OF WAY PERMIT - DAVE WILDE 972-450-2847
 18801 WESTGROVE RD. ADDISON, TX 75001-9010
 PHONE: 972-450-2871 FAX: 972-450-2837

201409 8'



SPECIAL CIRCUITS N
 6203 FORWARDED N
 PERMIT REQUIRED N

NORTH ARROW

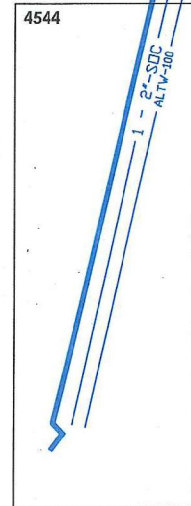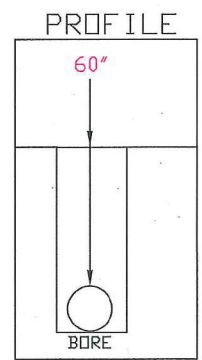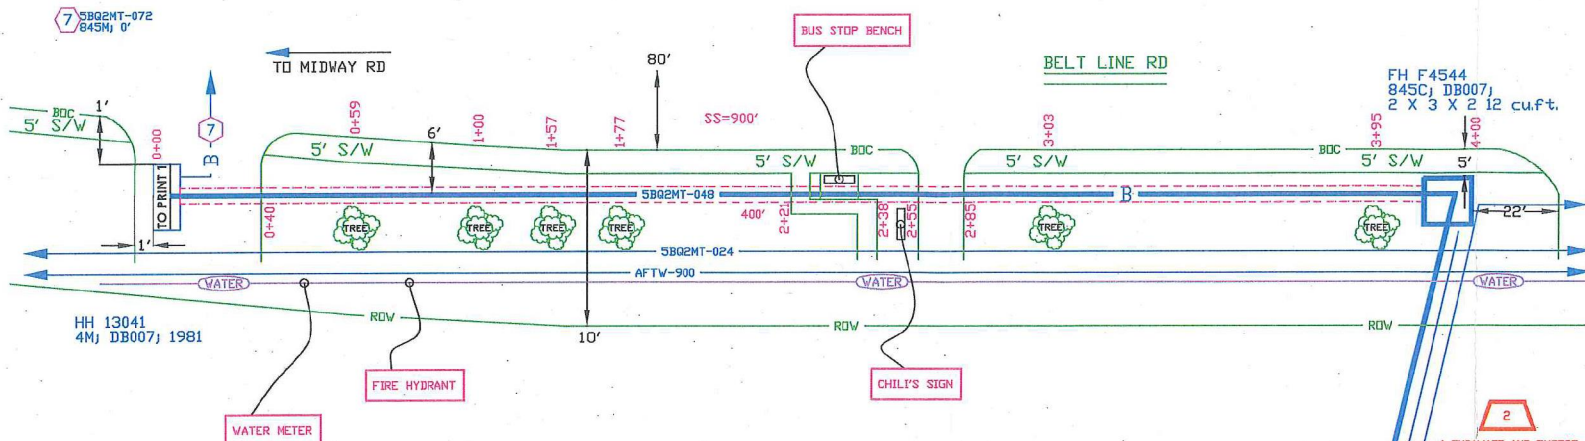

OPERATING RANGE OF JOB STEPS	
TASK 2	TO 2
MFRC 045C	
TRANSMISSION ZONE	
RZ 0	CZ 0 TAPER CODE 443002
CAUTION HIGH VOLTAGE	
KV 0.00	AERIAL N BURIED N
HIGHWAY PERMIT NO.	
Utility CO. DALLAS WATER UTILITIES	
REP NAME. CUSTOMER SERVICE	
REP TEL NO. 214-651-1441	
POLE CONTACTS (+) 0 (-) 0	
Utility CO	
REP NAME.	
REP TEL NO.	
POLE CONTACTS (+) 0 (-) 0	
Utility CO	
REP NAME.	
REP TEL NO.	
POLE CONTACTS (+) 0 (-) 0	
PROJECT NO A012VMN	
TOT.PRINTS 3	PRINT NO. 2
NPA/NNX: 972-239	PRT: 972239
EXCH. ADDISON	
TAX DIST. DB007	
GEO LOC. TM8239	
ENGR. SEX	DRAWN MD
TELEPHONE NO. (972) 470-7238	
REC. REF. 697-645-65-2	
MAP REF. 14-3	
SCALE NONE	
ISSUE DATE 08/08/2017	
PROJ TITLE *EMT*4544 BELT LINE-505217	
REV. NUMBER	
DATE REV.	

--Proprietary--
 Not for use or disclosure outside the AT&T companies except under written agreement.