
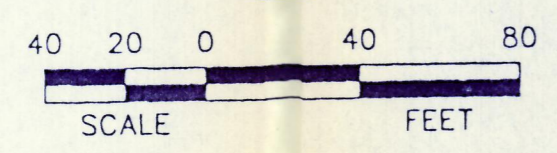


# TREE LAYOUT PLAN

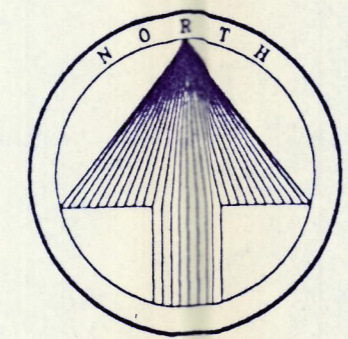

REVISIONS
3-15-93 JSL
ORIGINAL

**GRAND HOMES**  
 8800 N. CENTRAL EXPWY STE 330 DALLAS, TEXAS 75231 (214) 750-6528

LANDSCAPE PLAN FOR  
 GRAND ADDISON II

SHEET NO.  
 1  
 OF  
 2

JOB NO.  
 DATE  
 DRAWING NO.

LANDSCAPE PLAN FOR  
 GRAND ADDISON II  
 TOWN OF ADDISON  
 ~ OWNER ~  
 GRAND HOMES, INC.  
 8800 N. Central Expwy. ~ Suite 330 ~ Dallas, Texas 75231  
 ~ OWNER ~  
 BELTWAY - LES LACS, LTD.  
 4835 LBJ Freeway ~ Suite 280 ~ Dallas, Texas 75244


REVISIONS

3-31-93 JAL

ORIGINAL


GRAND HOMES

8800 N. CENTRAL EXPRESSWAY, STE 330 DALLAS, TEXAS 75201 (214) 750-8508

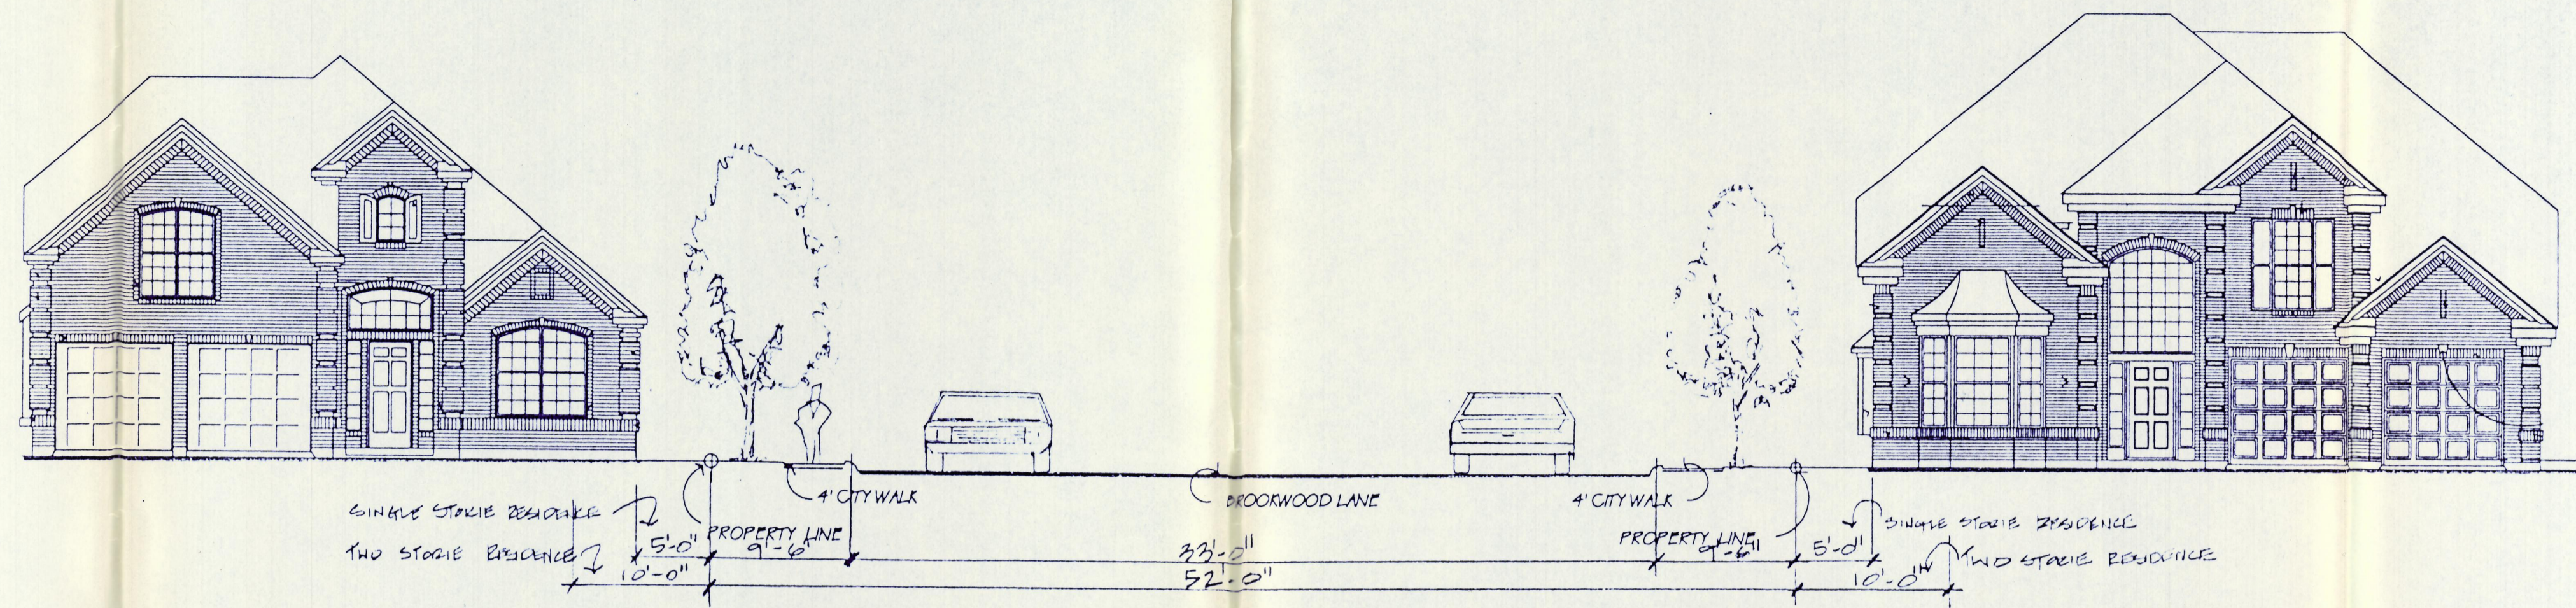

STREET SECTION THRU BROOKWOOD LN.


NOT TO SCALE

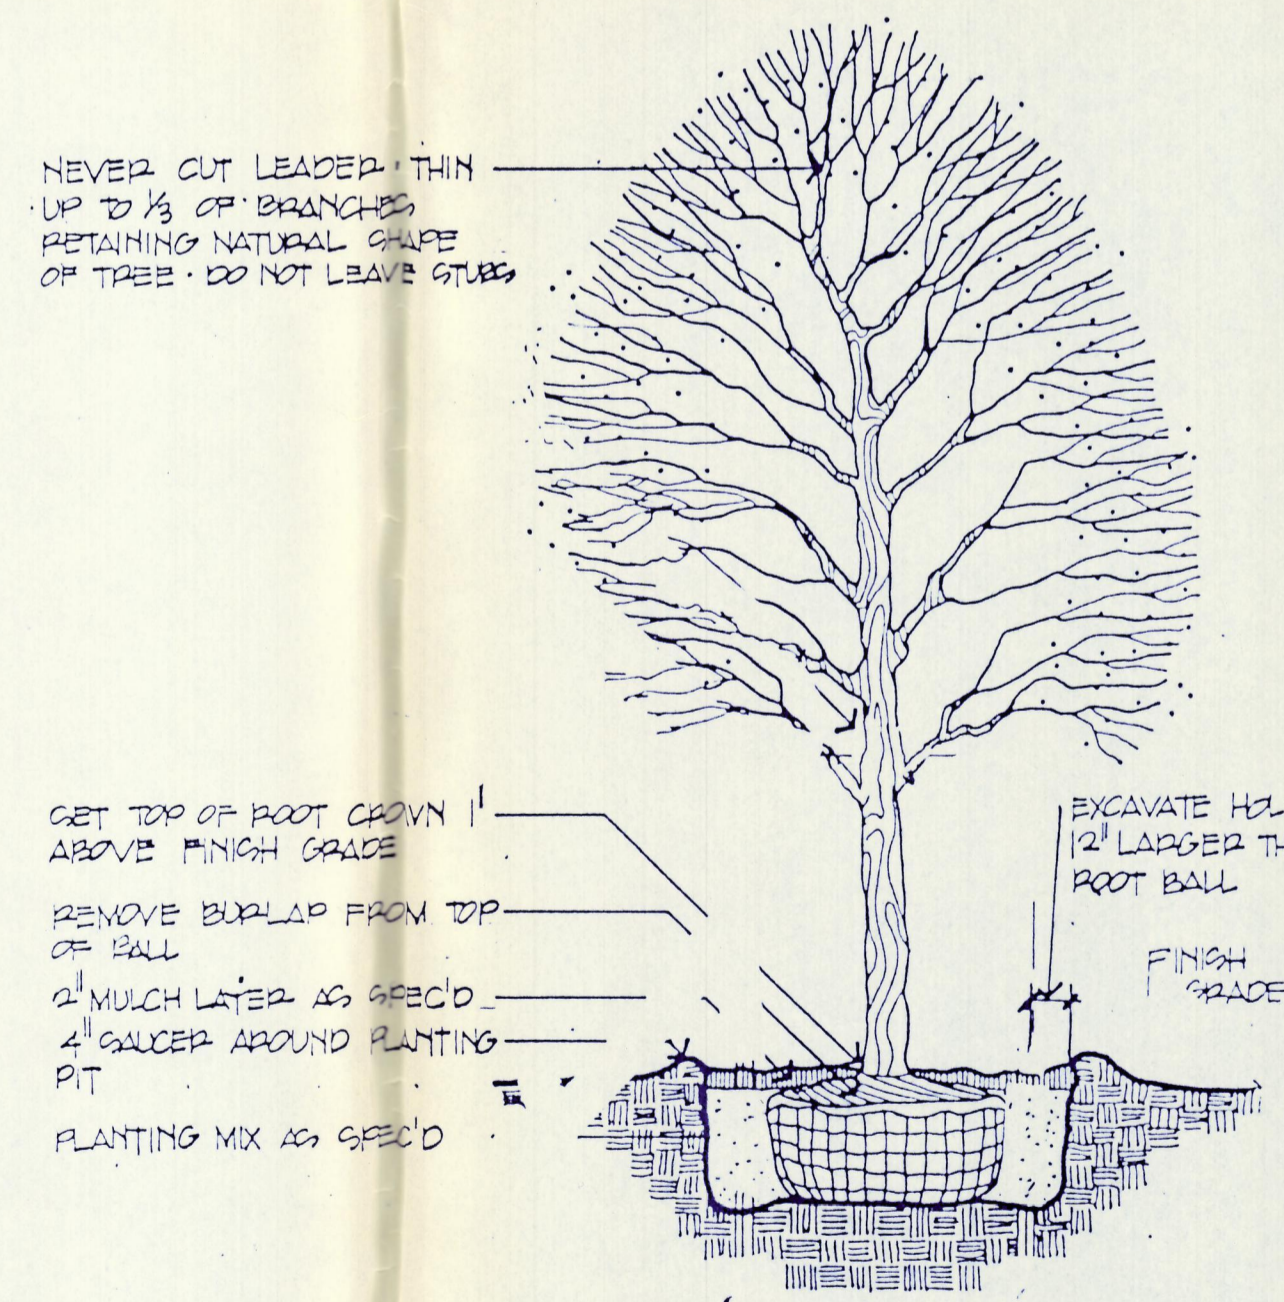


① CANOPY TREE PLANTING  
N.T.S.

DASHED LINES INDICATE BRANCHES TO BE REMOVED

- 1) REMOVE CLIPPED BRANCHES AT BASE OF TREE
- 2) MAKE CLEAN CUTS ON OLD STUBS, IF PRESENT
- 3) REMOVE ENTIRE SUPPLY OF TWIGS & BUDS ON TRUNK
- 4) REMOVE LOWER BRANCH WHERE AN OVERLYING BRANCH OCCUPIES ABOUT SAME AREA
- 5) SHAPE TREE BY REMOVING INJURED & MISSHAPEN BRANCHES
- 6) REMOVE CROSS BRANCHES & THOSE DEVELOPING INTO SECONDARY LEADERS

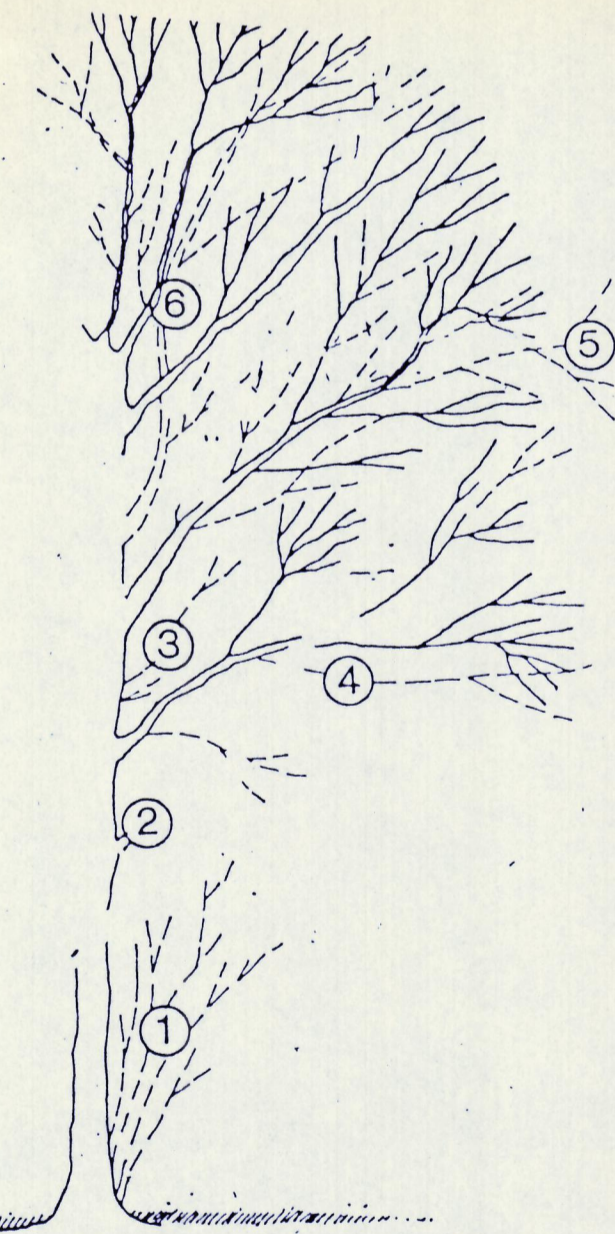

③ TREE PRUNING  
N.T.S.

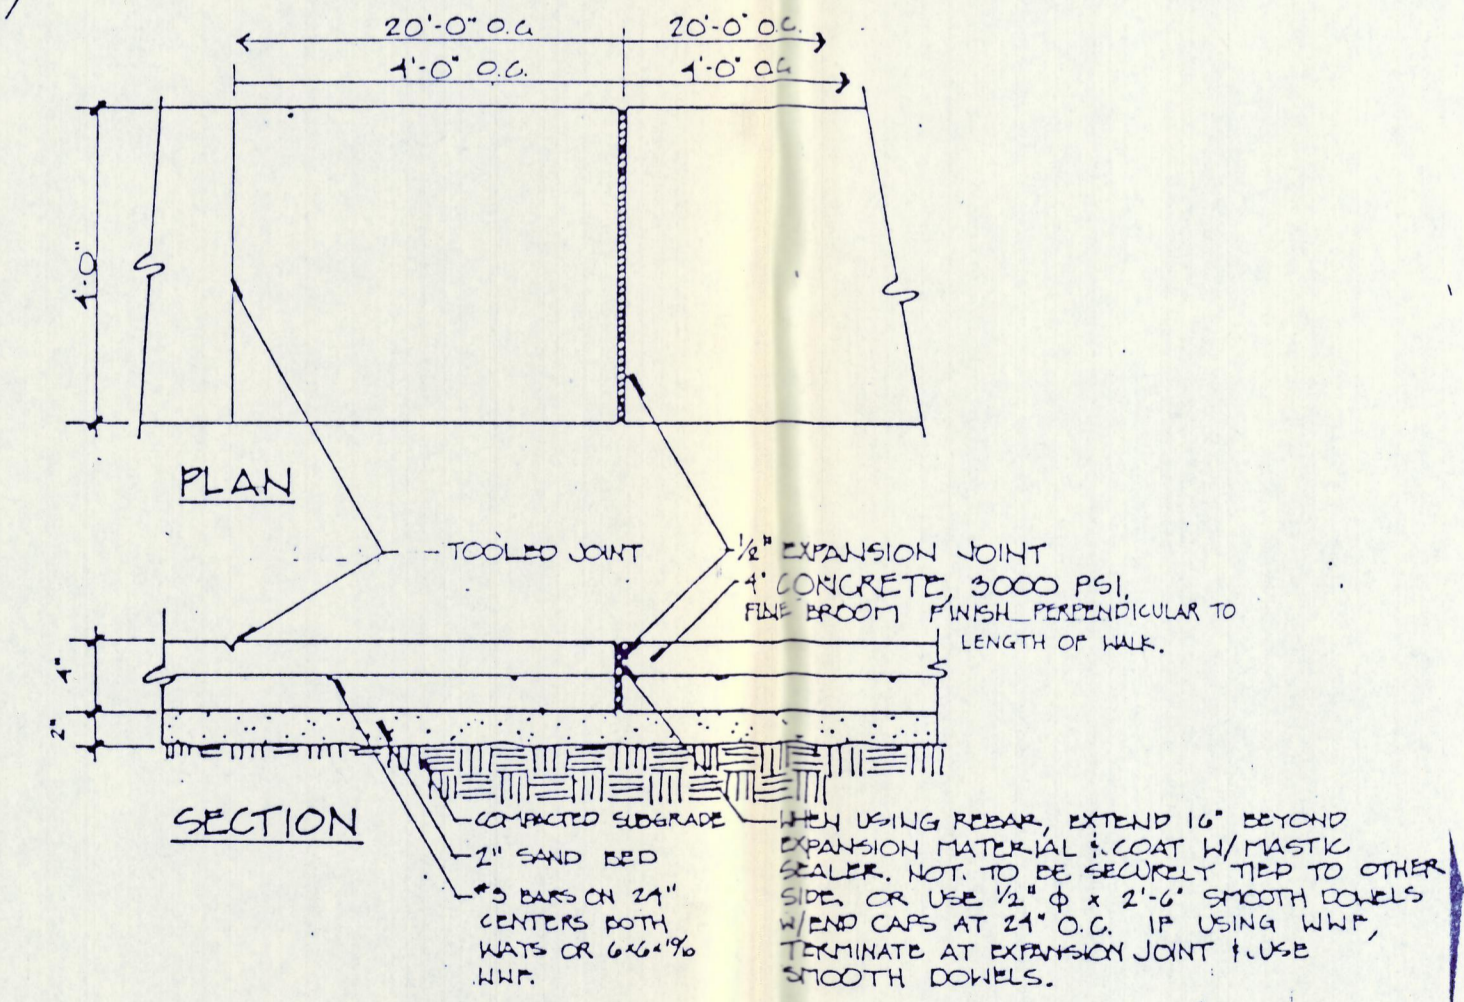

② CONCRETE SIDEWALK  
NOT TO SCALE

SHEET NO.

2 OF 3

JOB NO.

DATE

DRAWING NO.

BY TEXT OF

BY TEXT OF

BY TEXT OF