


1 SECTION
SCALE: 3/4" = 1'-0" TYPICAL U.N.O.

2 SECTION


3 SECTION

4 SECTION


5 SECTION
SCALE: 1/2" = 1'-0"

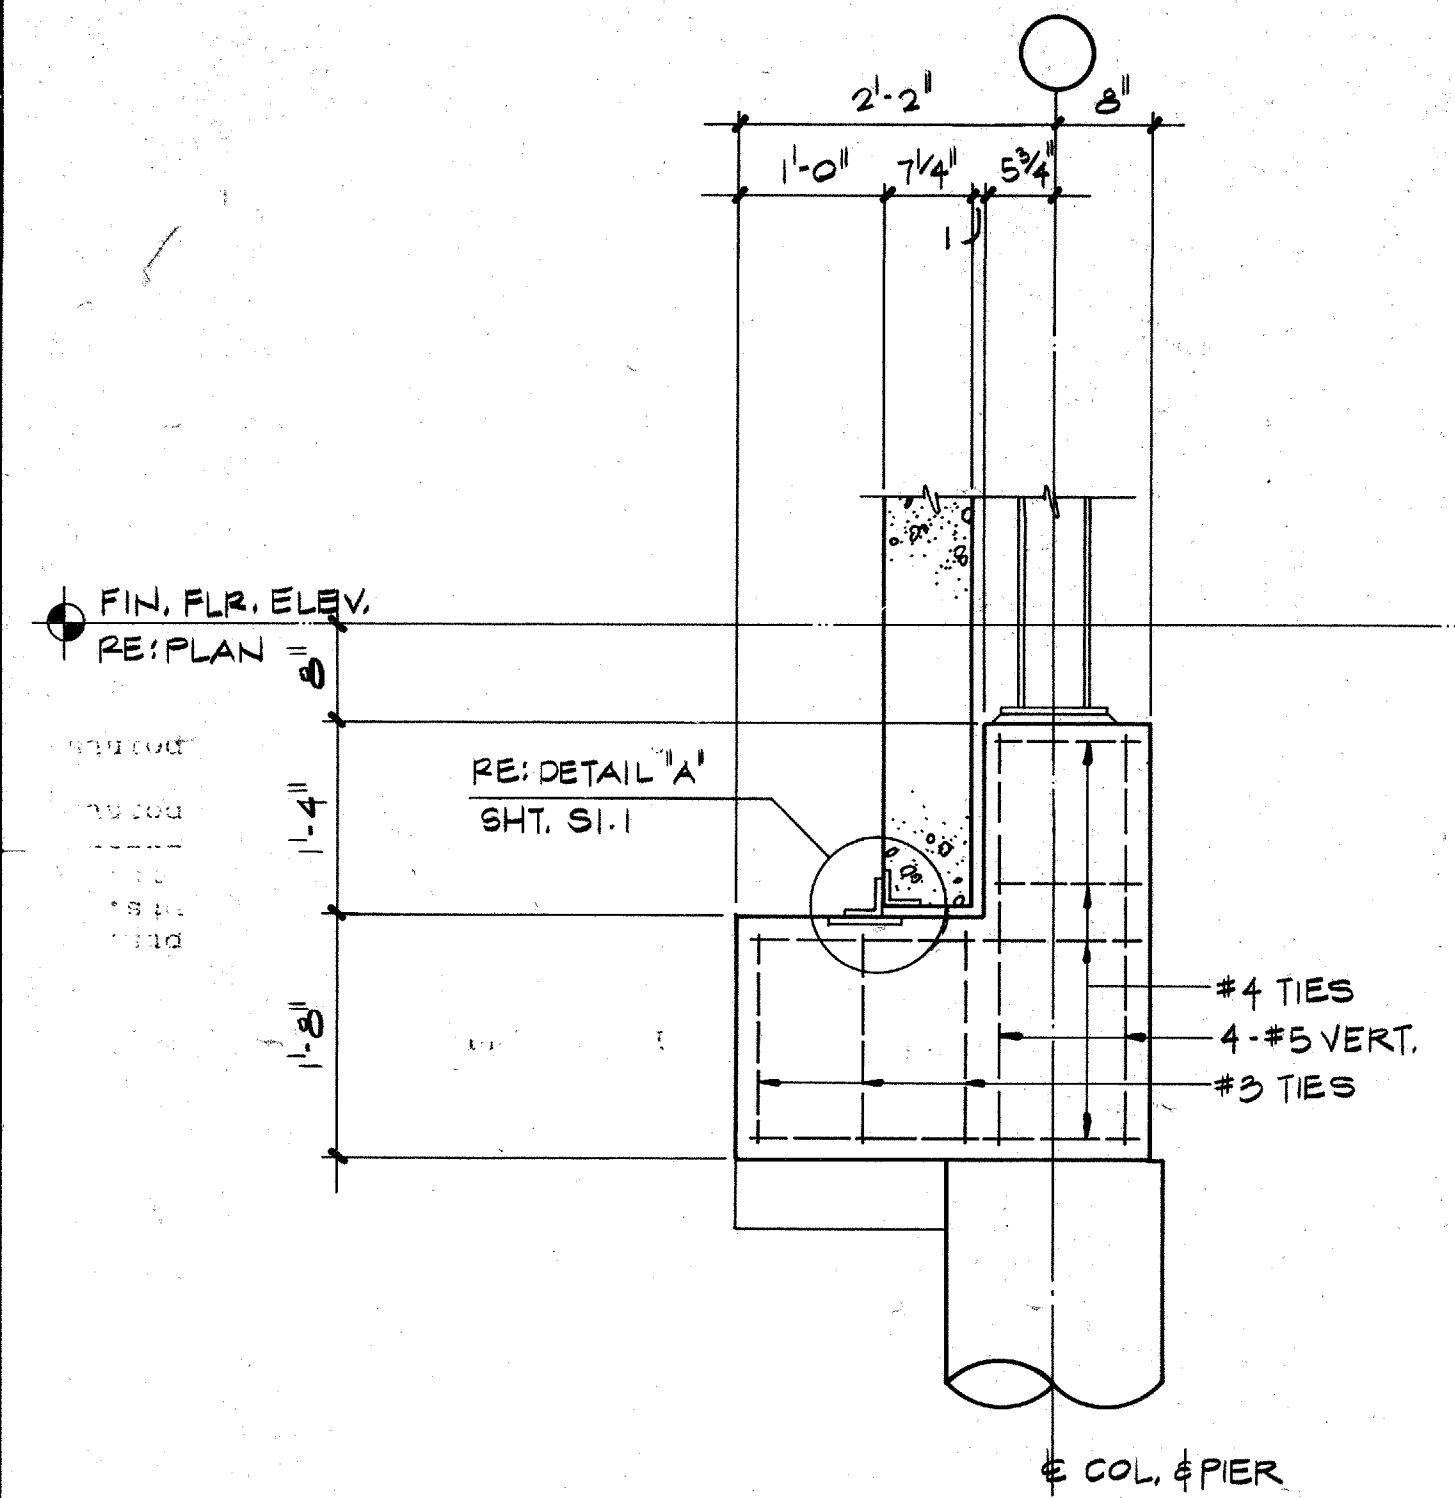


6 SECTION

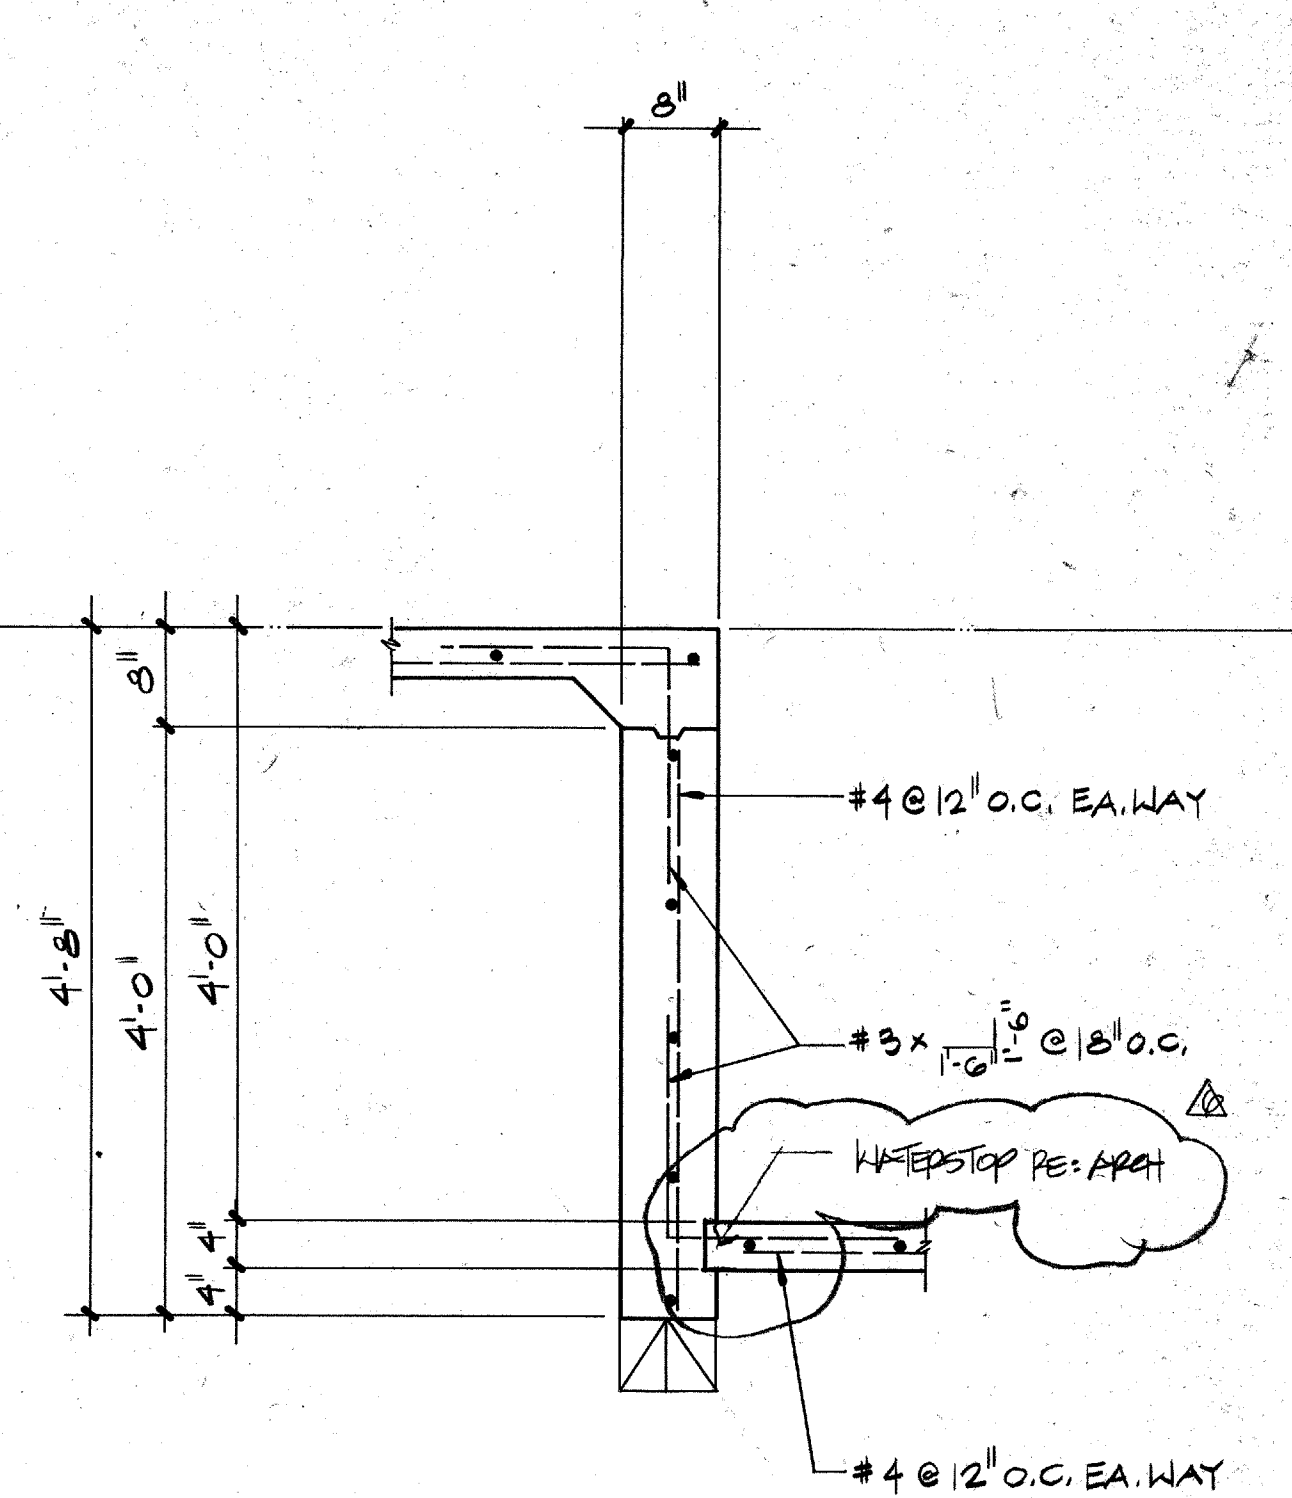


7 SECTION

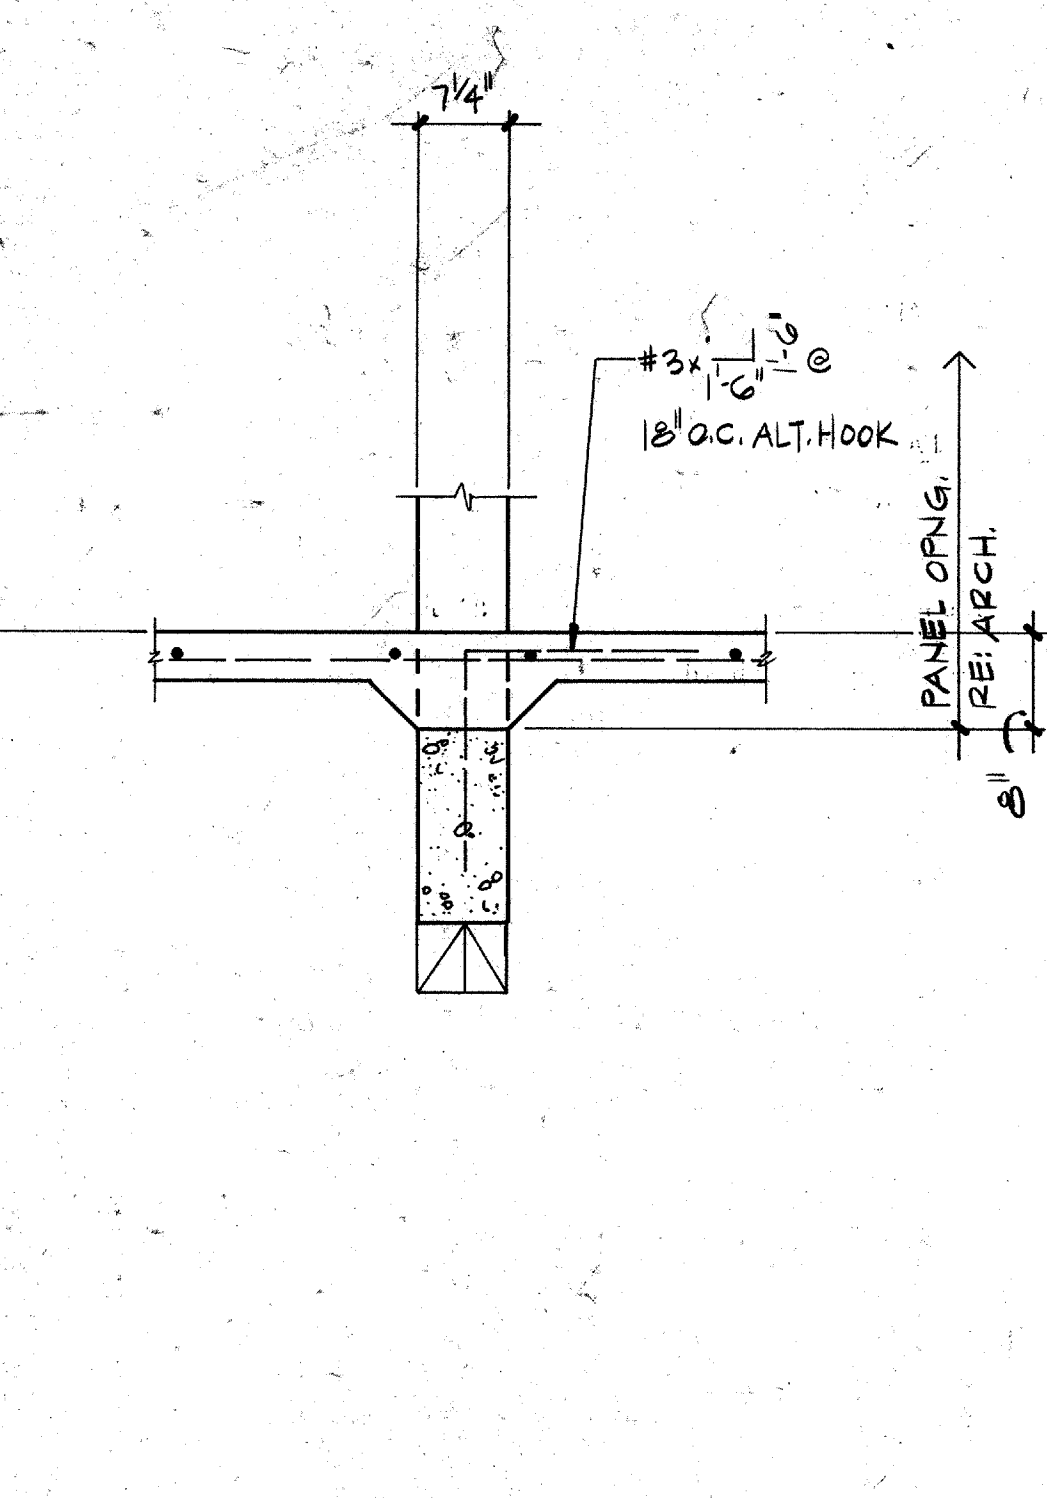


8 SECTION

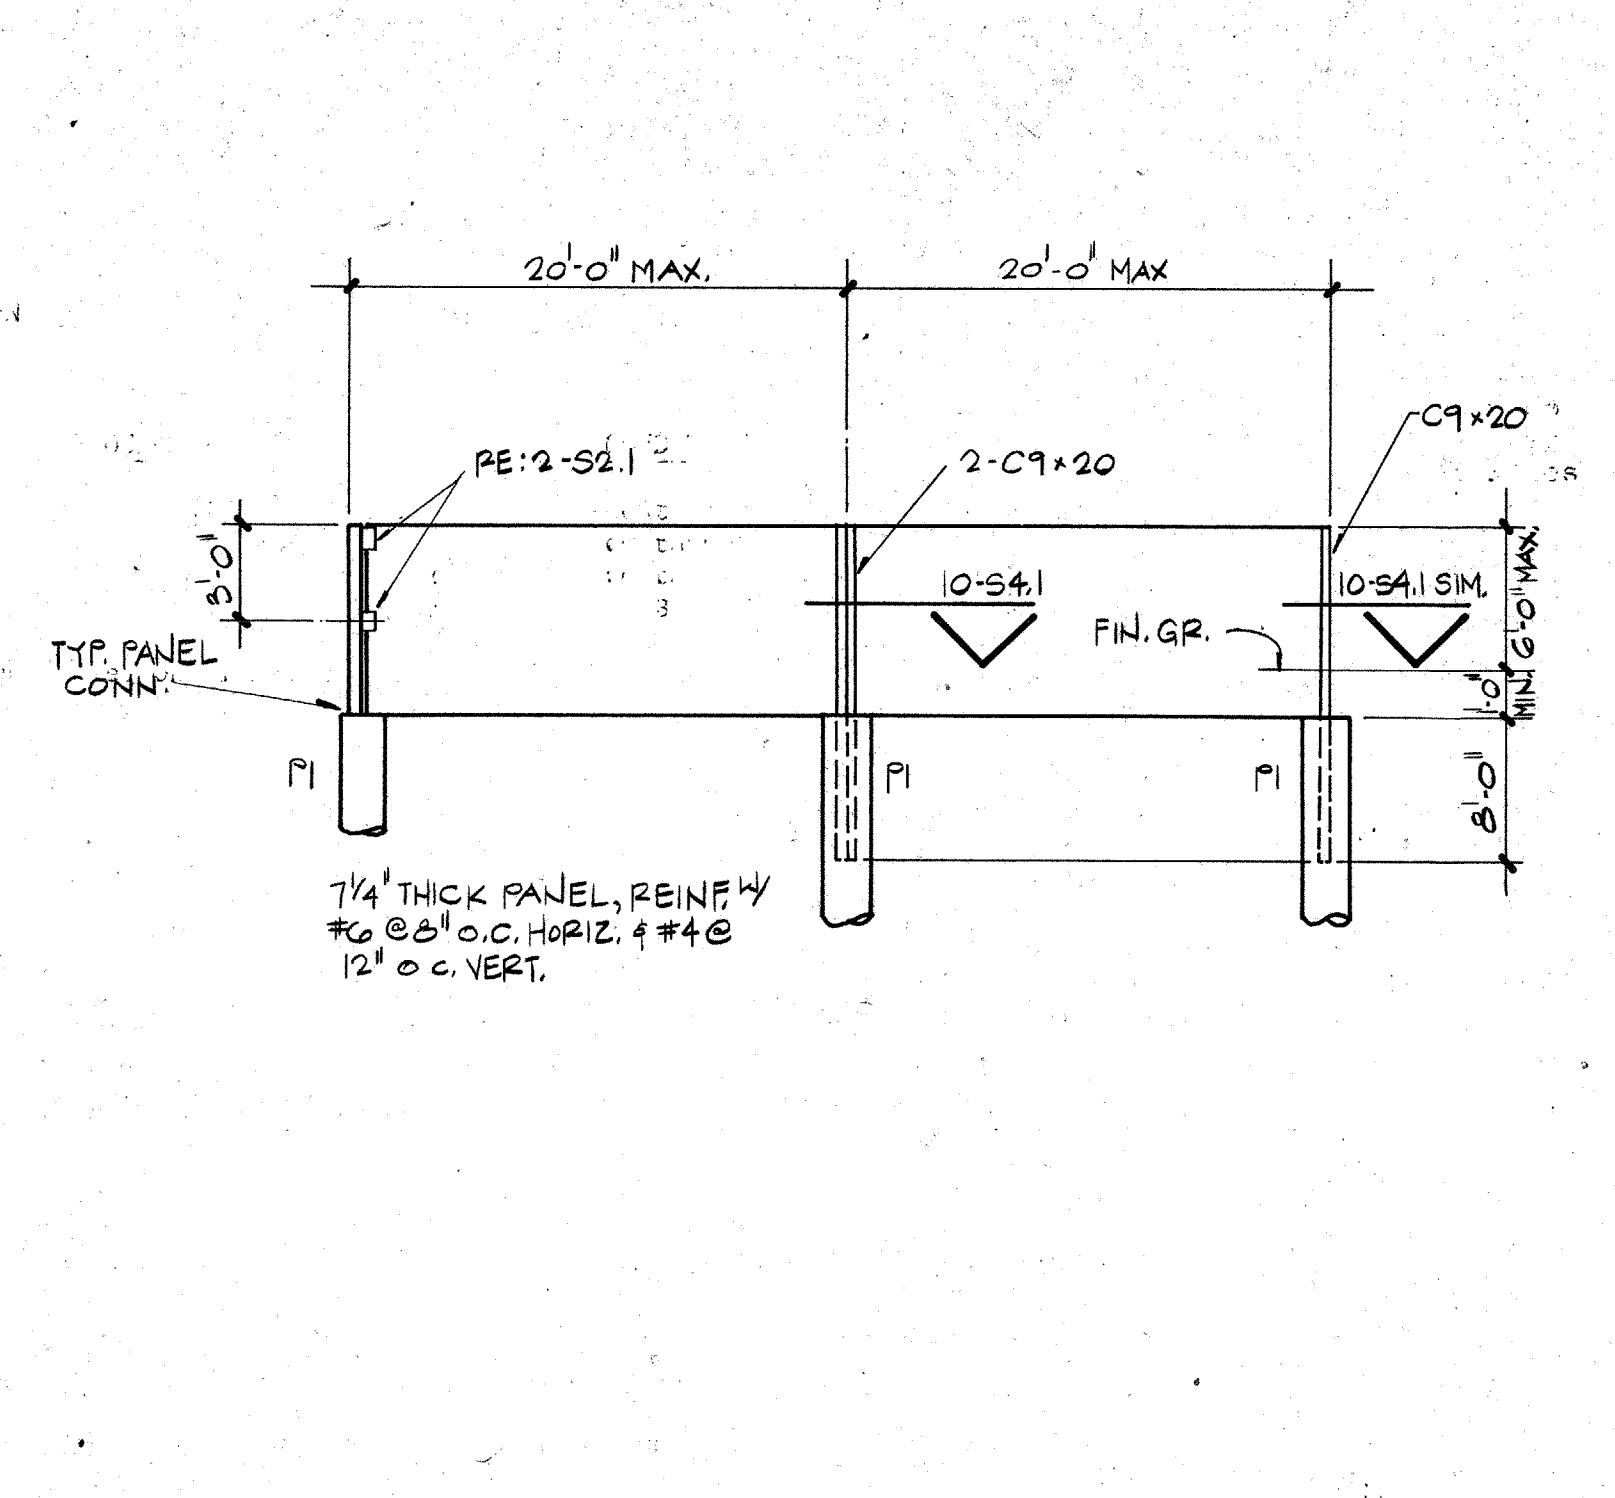

9 TYPICAL STORAGE BIN TILT - UP PANELS
NOT TO SCALE

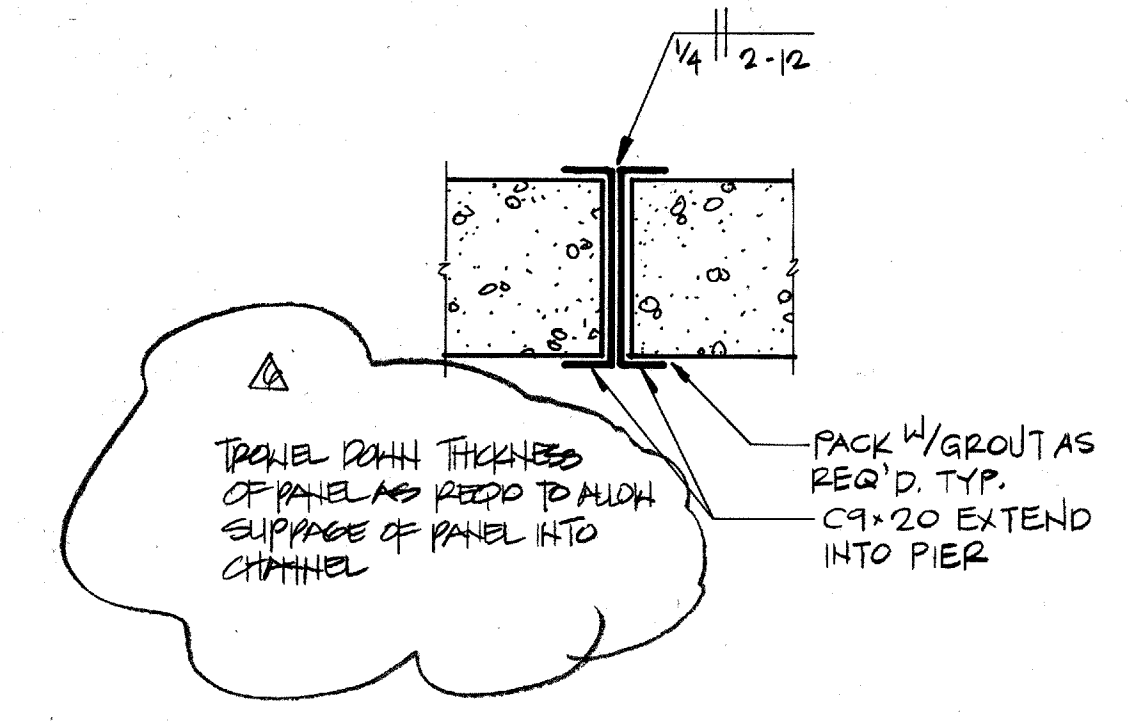


10 SECTION

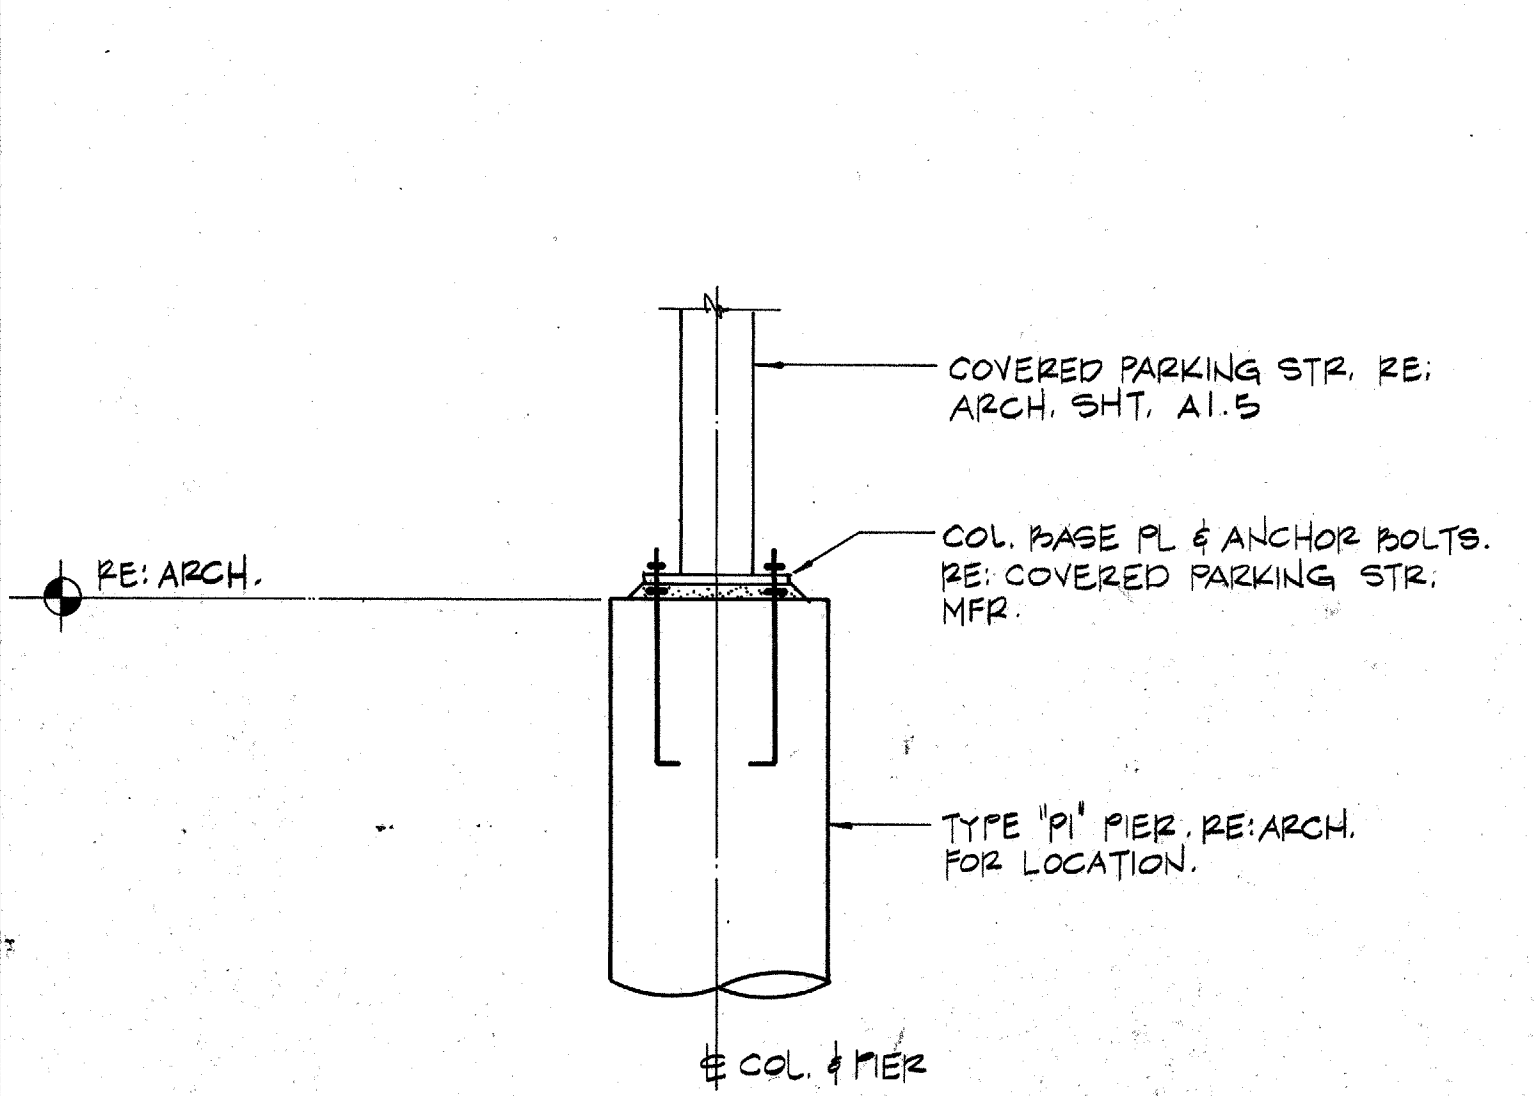

NOTE: CONTRACTOR TO VERIFY ANCHOR BOLT SIZE & LOCATION W/ COVERED PARKING STR. MFR. PRIOR TO PIER PLACEMENT.

11 TYPICAL FOUNDATION FOR COVERED PARKING STRUCTURE

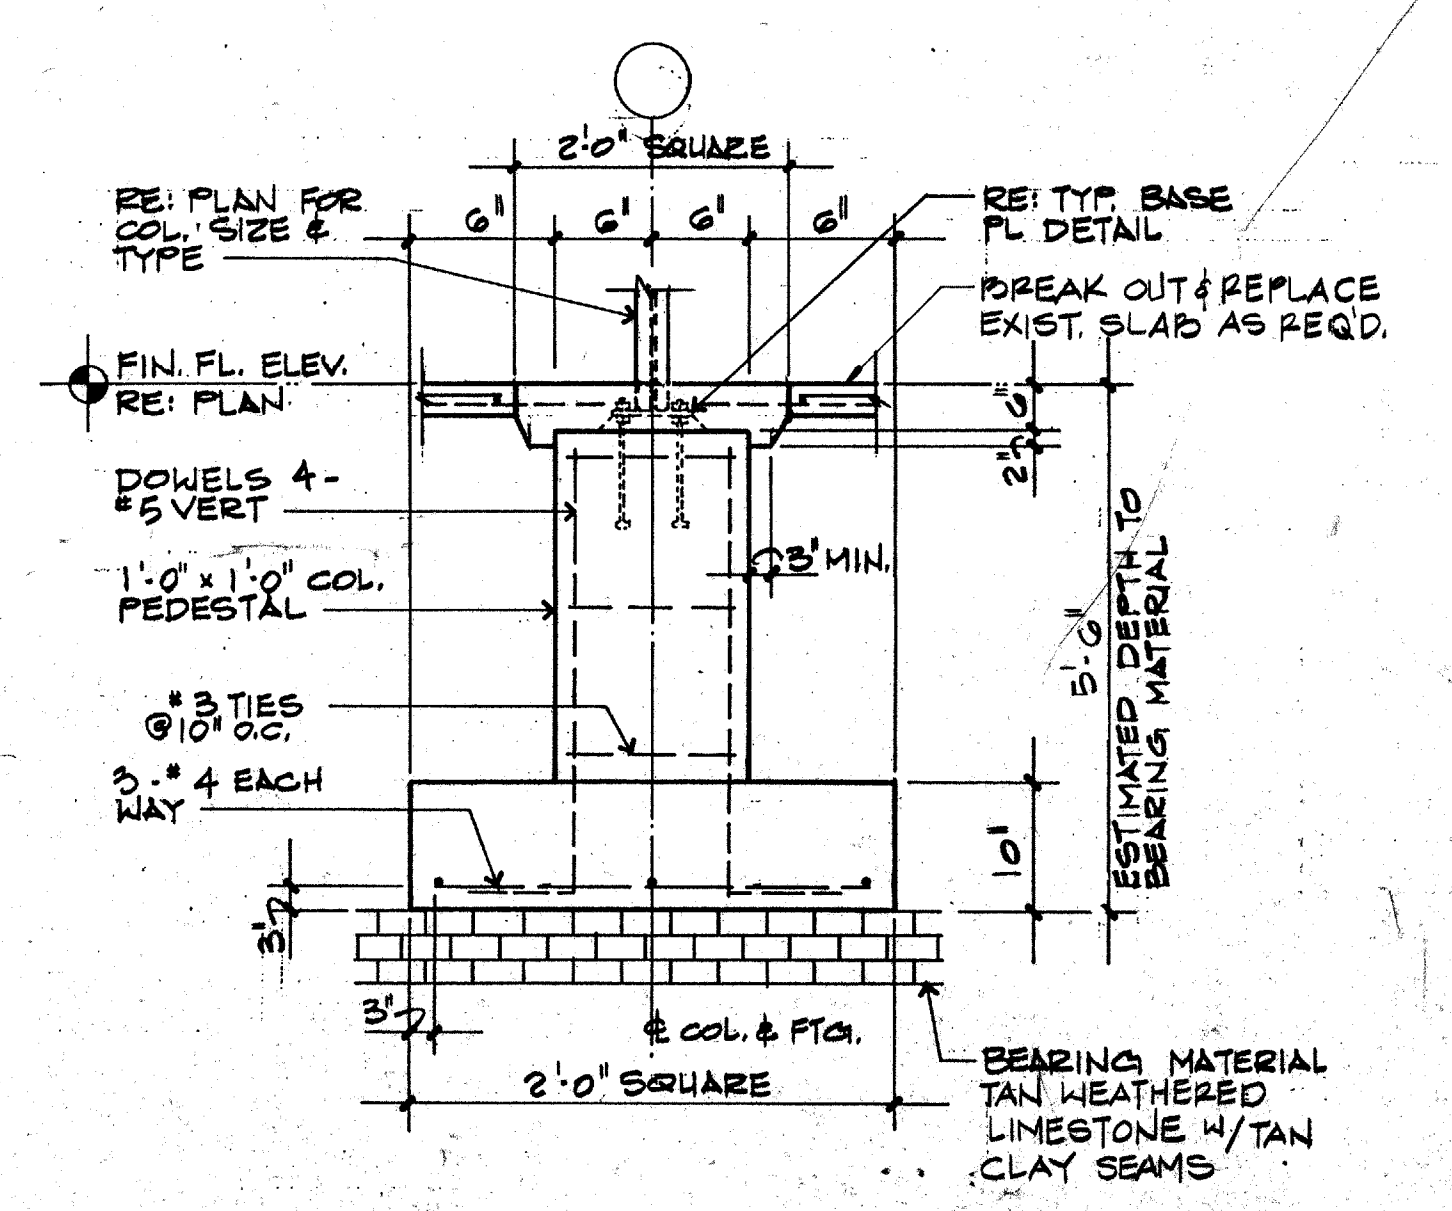

12 SECTION

EDITION ARCHITECTS, INC.
ARCHITECTURE PLANNING ENGINEERING INTERIOR DESIGN
8440 WALNUT HILL LANE
SUITE 100 DALLAS, TEXAS 75231
214 / 750-1848

ADDISON
TOWN OF
Westgrove Road
Addison Texas

PUBLIC WORKS SERVICE CENTER
Addison Texas

DATE: 11 JUNE 88
24 JULY 1988 - BID
REV. 67, 1002, 88

SHEET NO: 54.1
PROPERTY: TOWN OF ADDISON
OF SHEETS
JOB NO: 851-137

INTERFIELD ENGINEERING CO.
CONSULTING ENGINEERS
5401 N. CENTRAL EXPWY.
SUITE 340 DALLAS, TEXAS 75205
(214) 526-6854

DRAWING TO BE USED FOR CONSTRUCTION

