


symbol legend


- 2'x4' FLUORESCENT LIGHT
- 2'x2' FLUORESCENT LIGHT
- RECESSED DOWN LIGHT
- PENDANT FIXTURE
- ACOUSTIC CEILING TILE
- GYPSUM BOARD CEILING
- SMOOTH TROWEL CONCRETE
- SUPPLY AIR GRILLE
- RETURN AIR GRILLE
- FLUORESCENT STRIP
- EXIT SIGN
- WALL MOUNTED LIGHT
- PENDANT FLUORESCENT

abbreviations

- C.J. CONTROL JOINT
- R.J. REVEAL JOINT

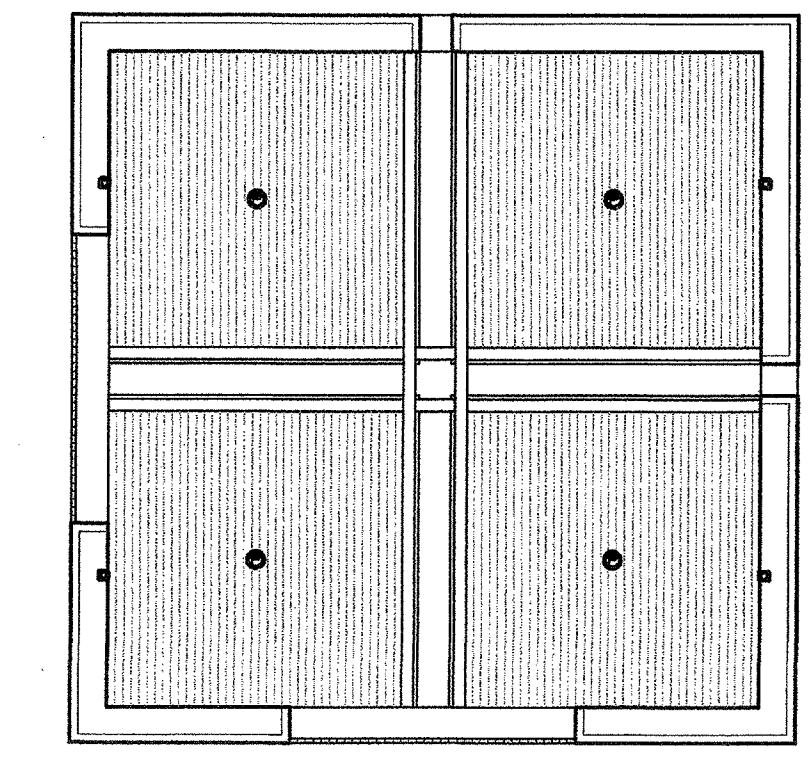

2 pavillion reflected ceiling plan - alt #4
 1/8"=1'-0"

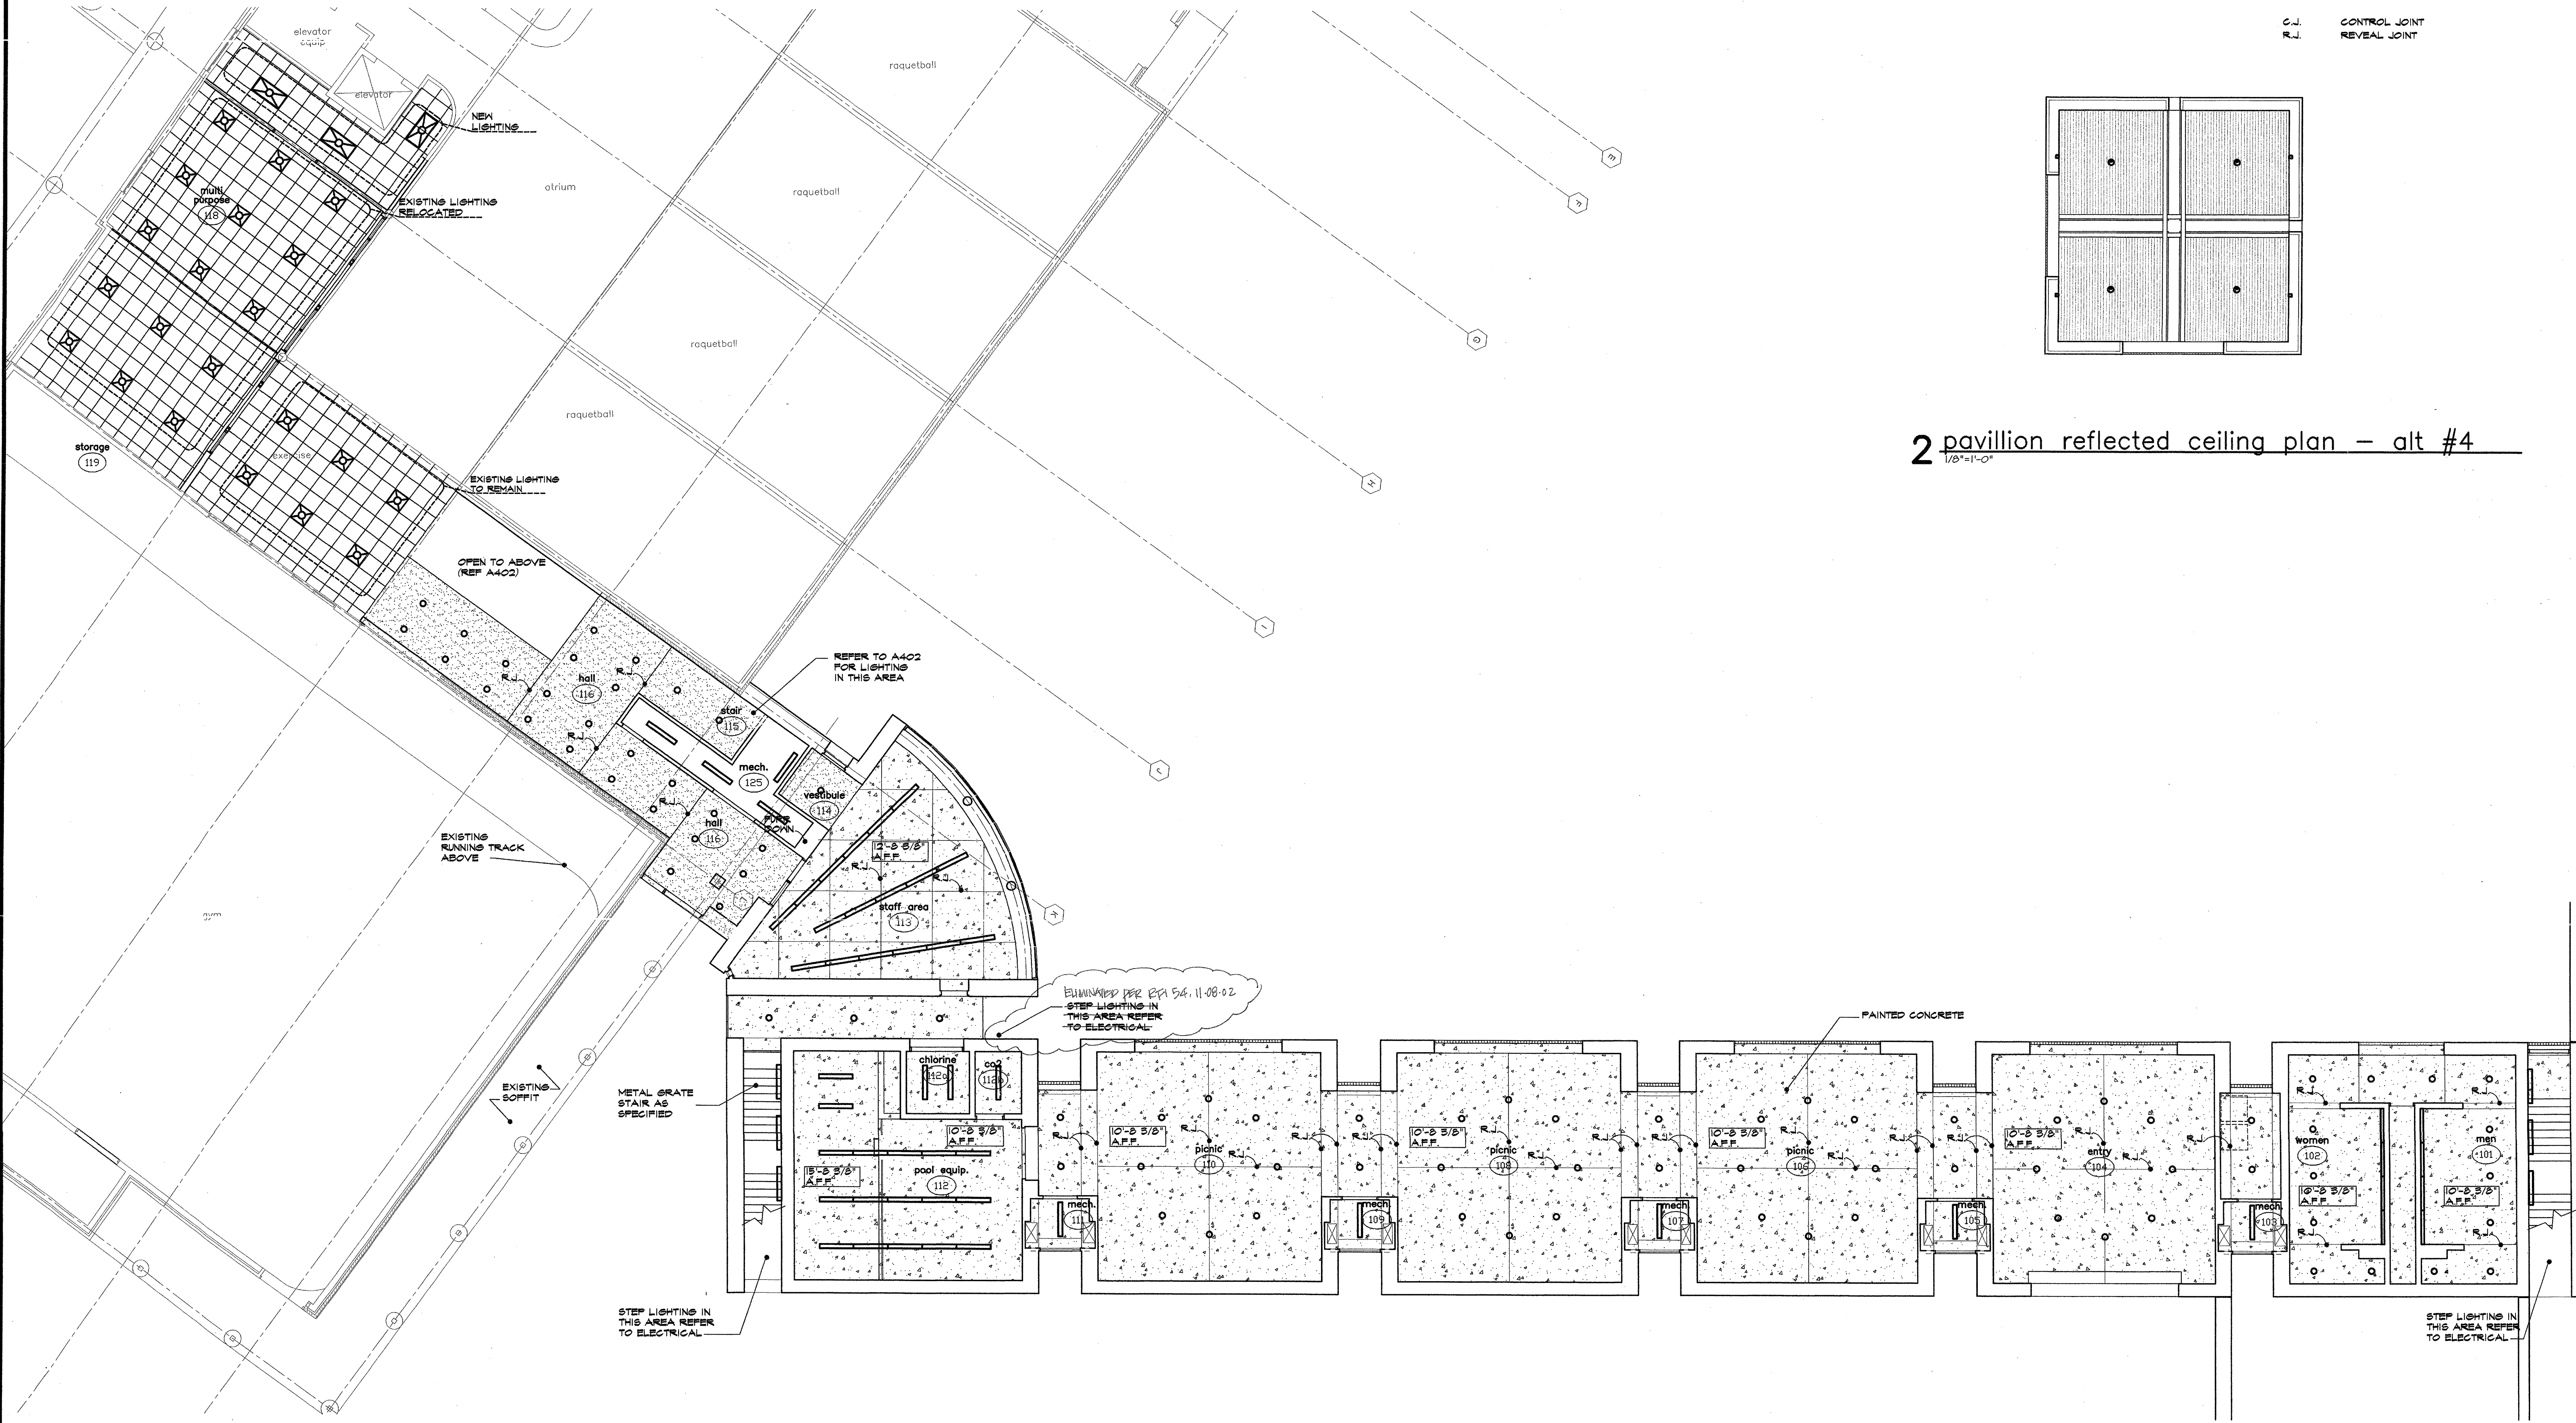

1 lower level reflected ceiling plan
 1/8"=1'-0"

