



Legend


C.J. = CONTROL JOINT

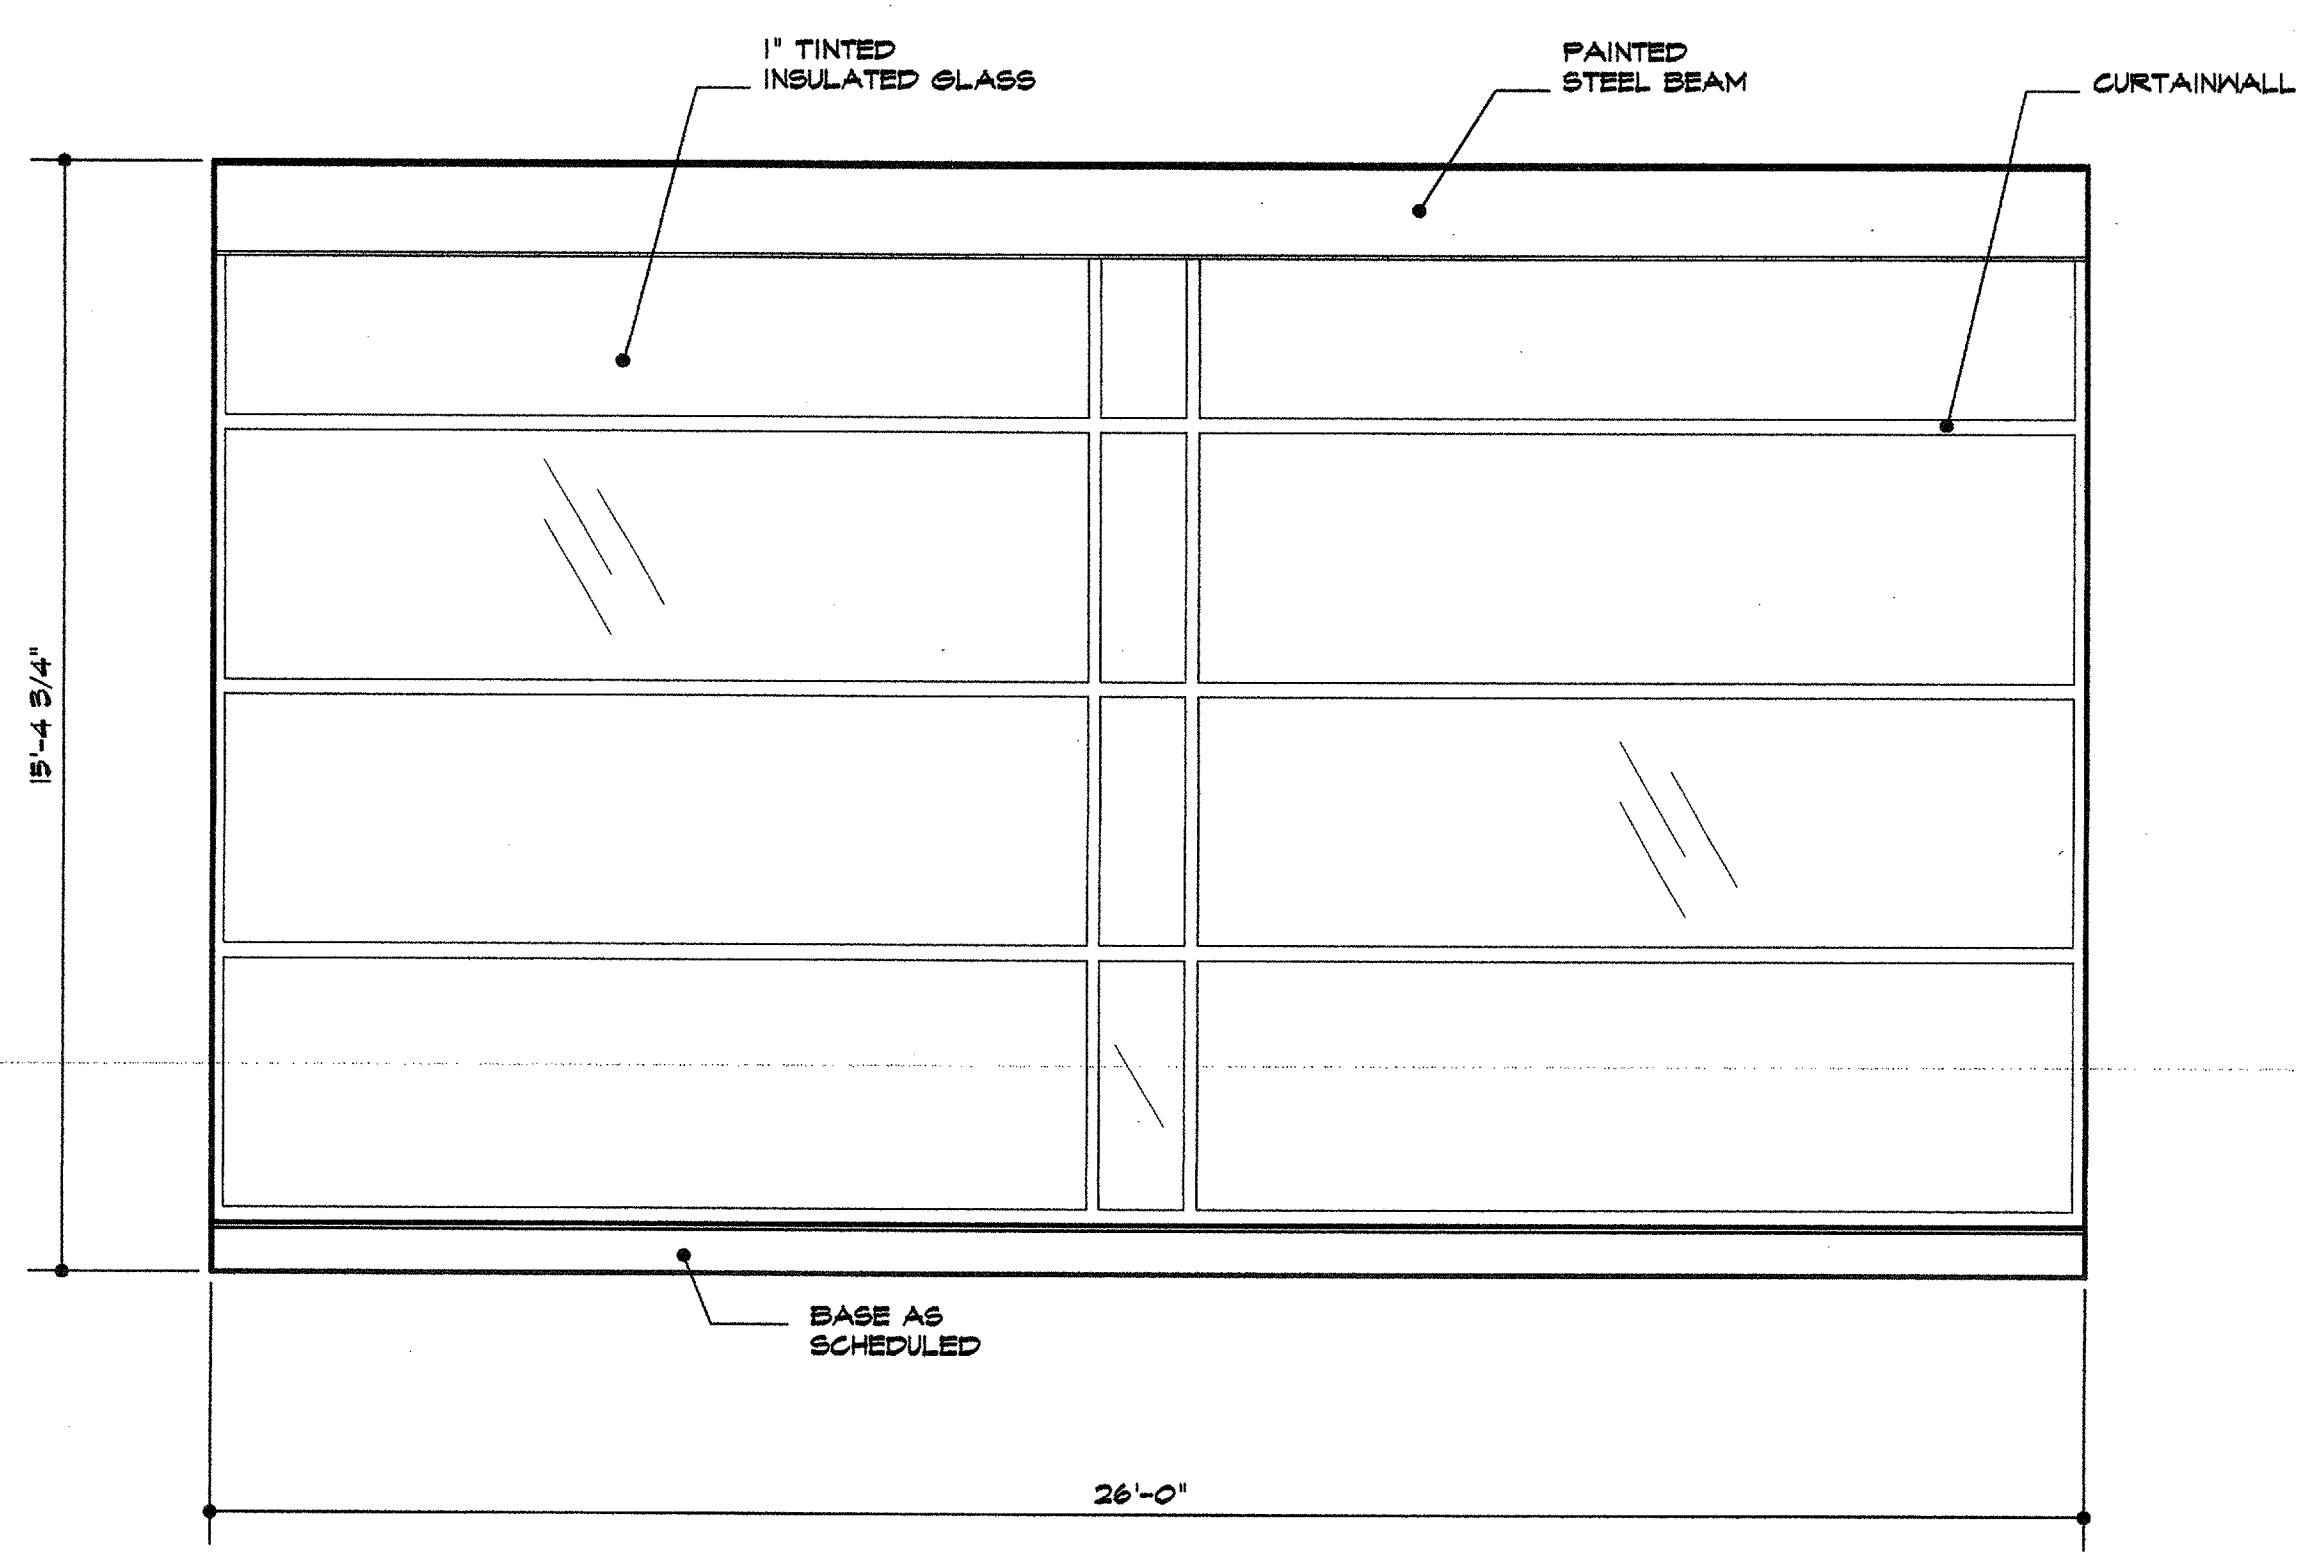


7 interior elevation
 3/8"=1'-0"

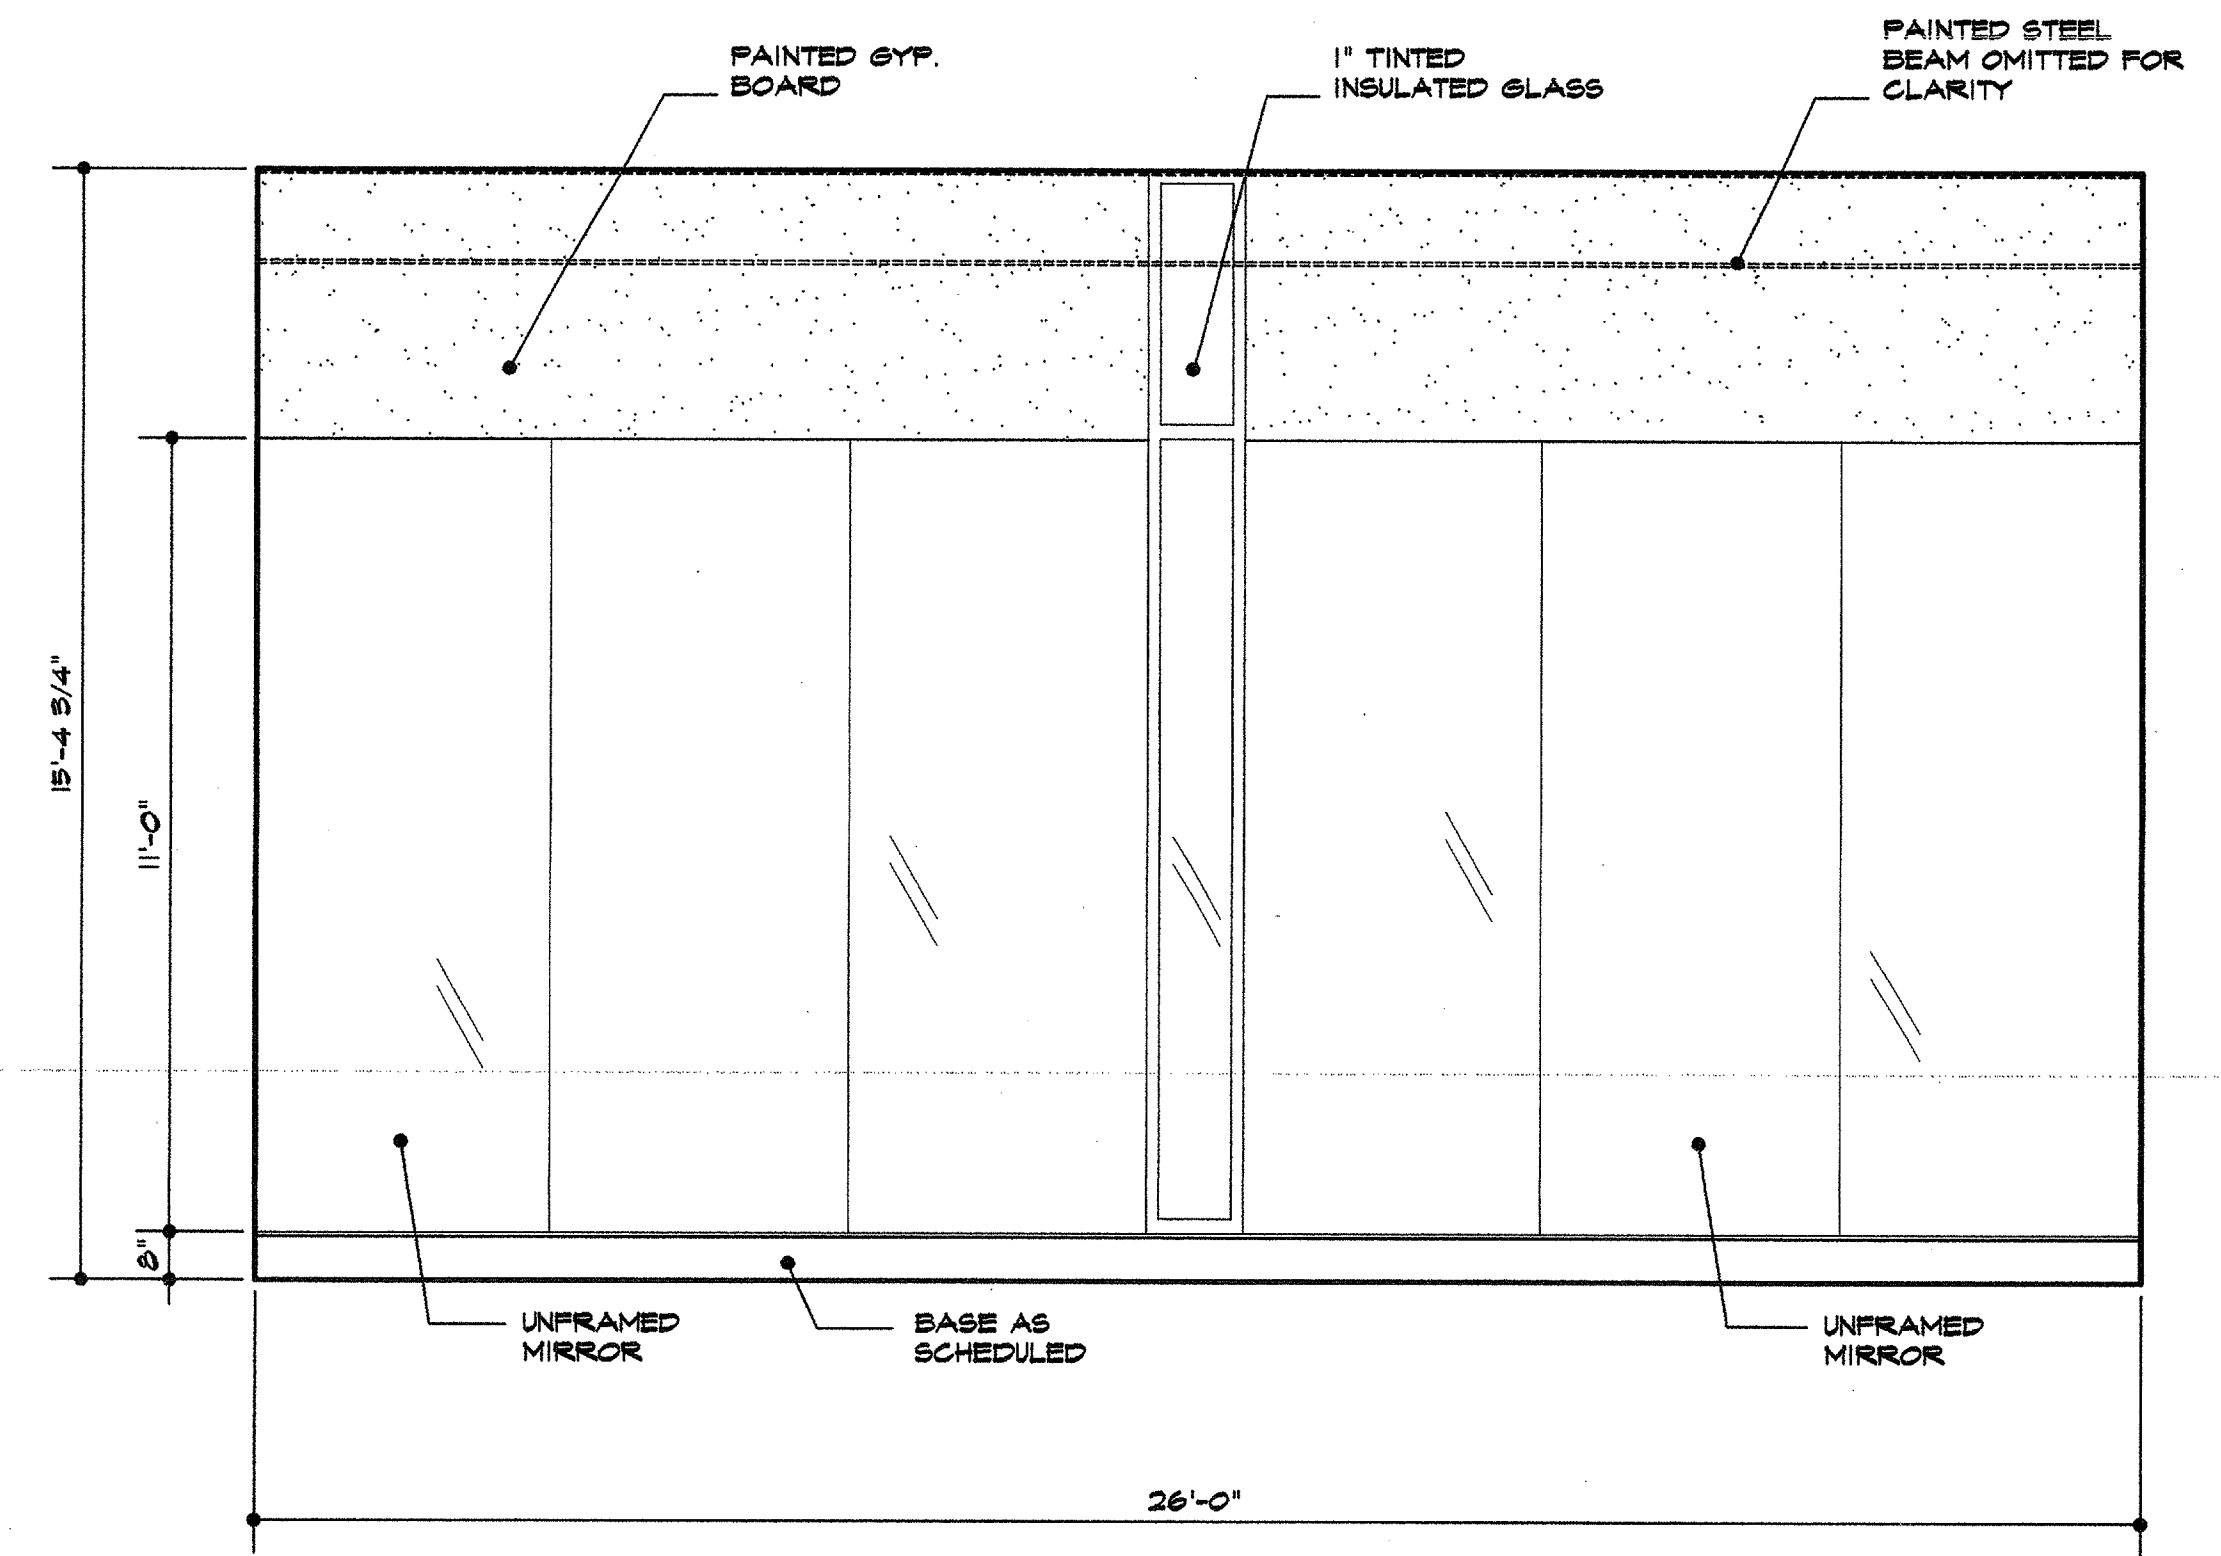


8 interior elevation
 3/8"=1'-0"

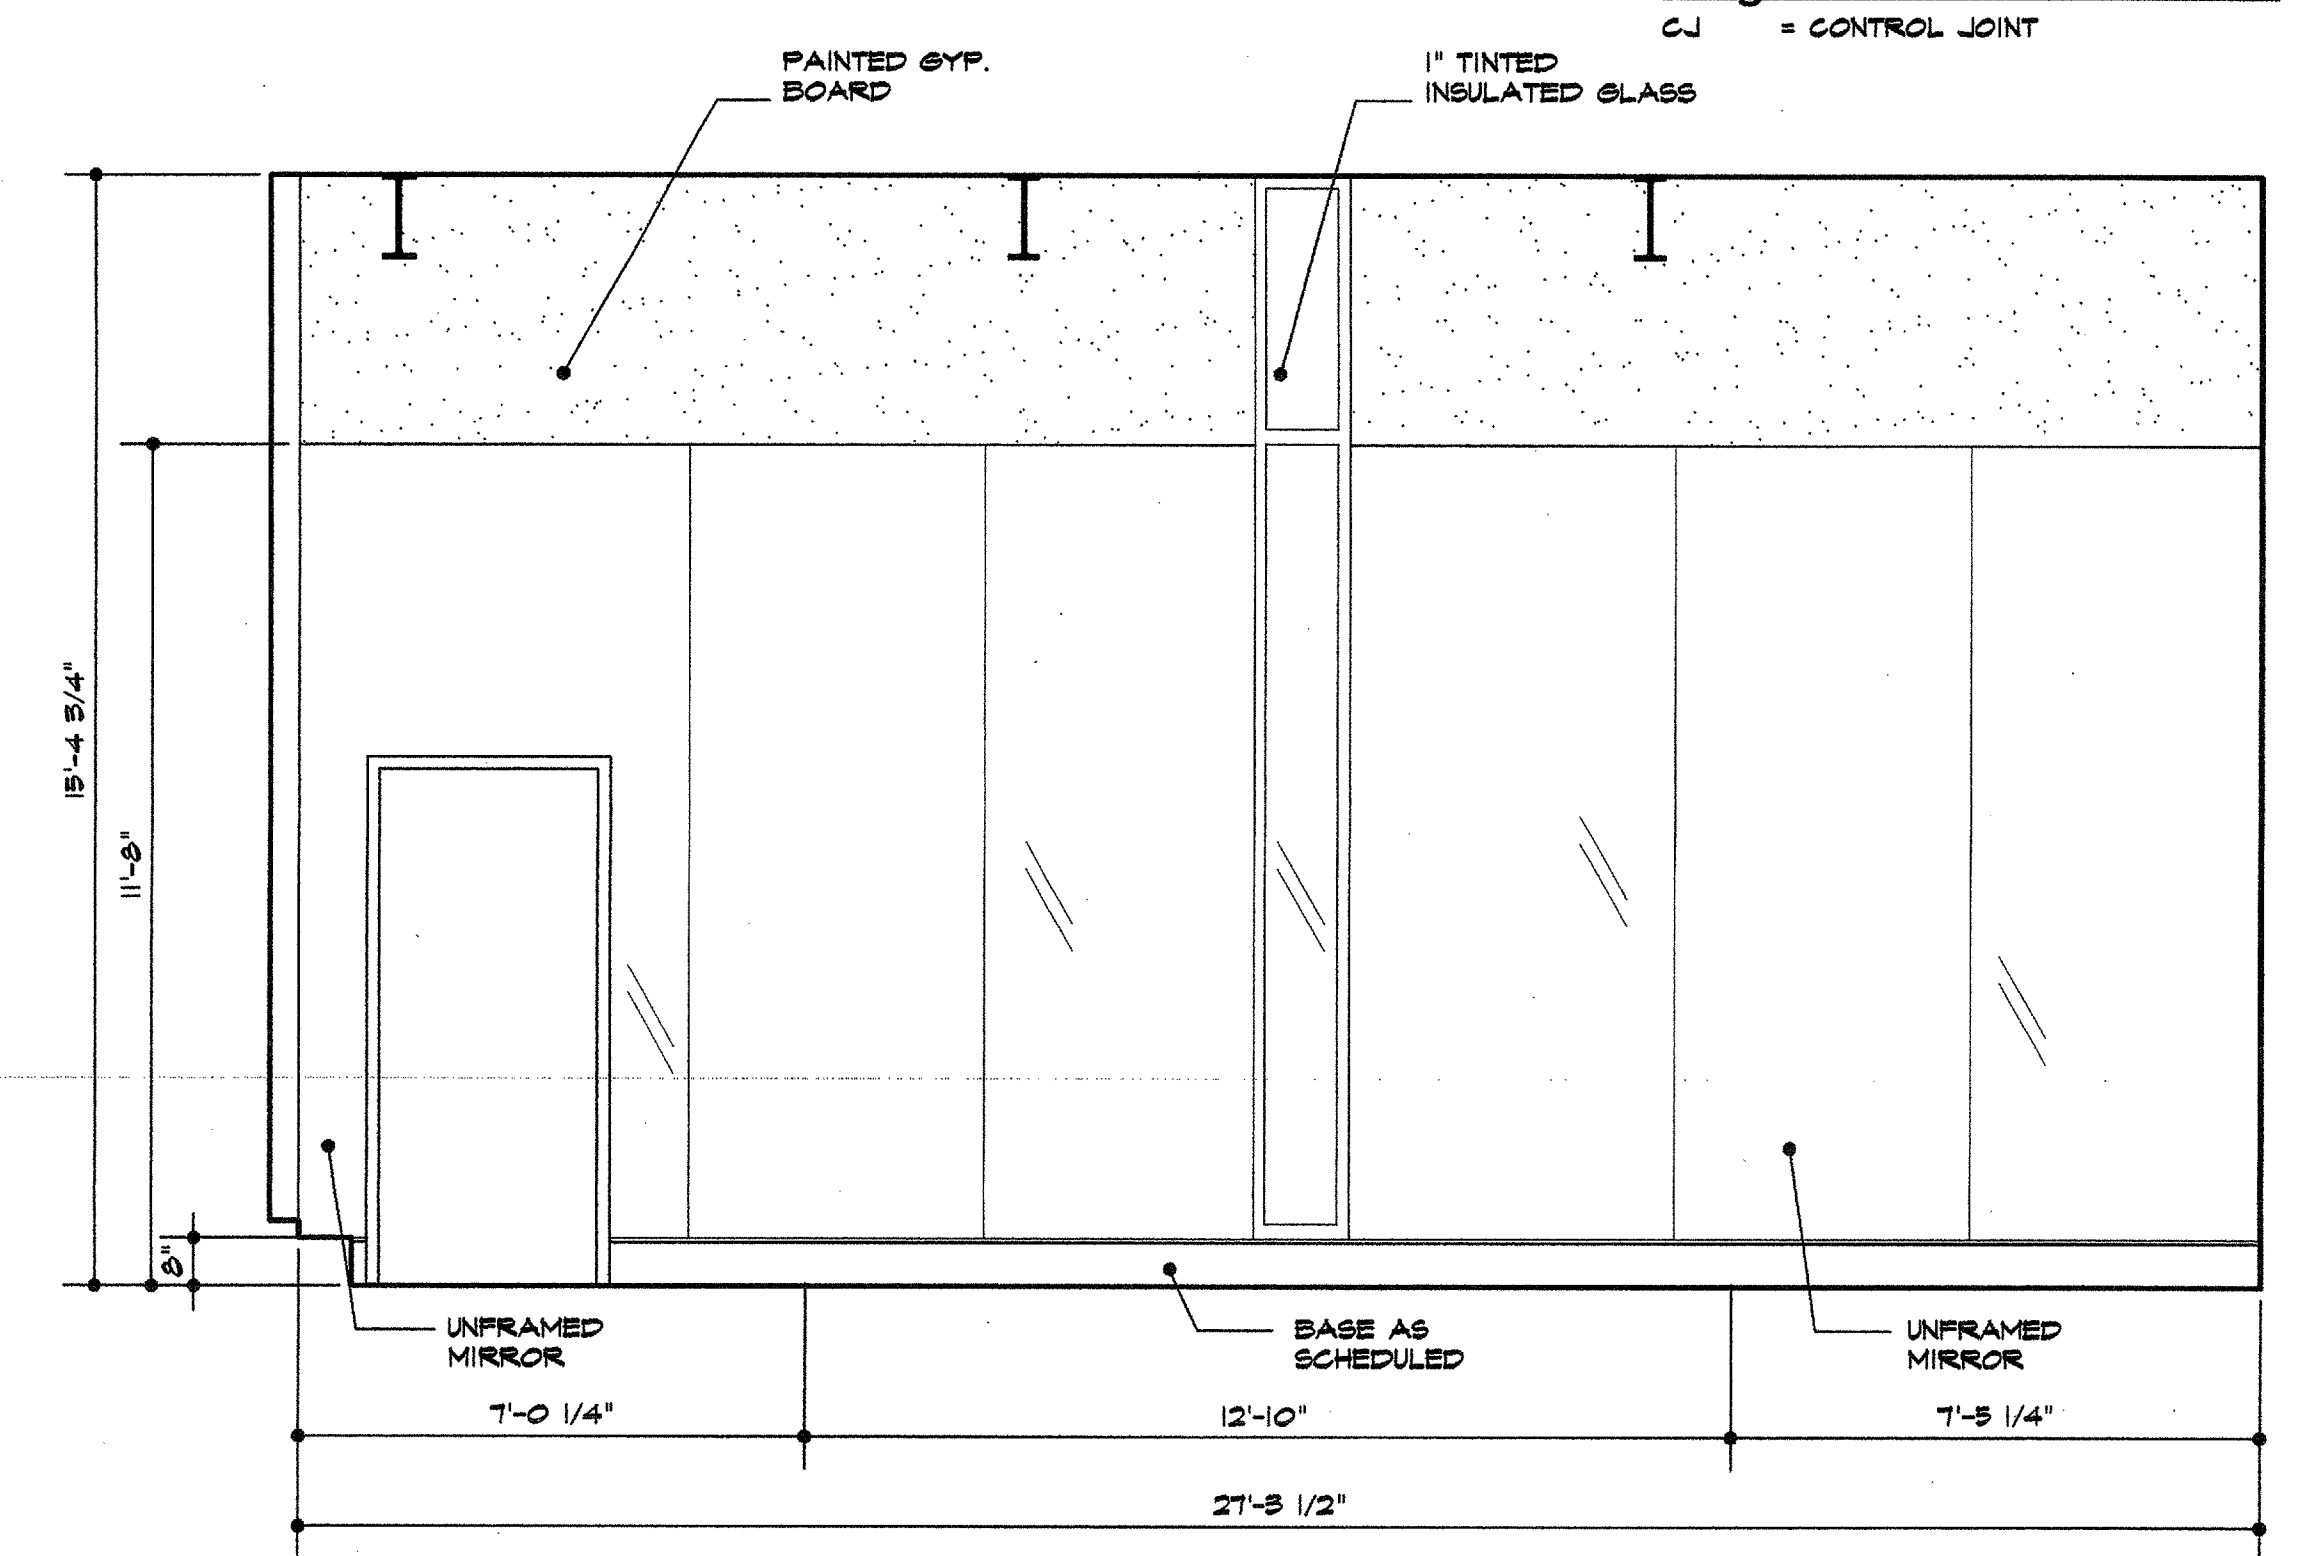


9 interior elevation - rm. #201
 3/8"=1'-0"

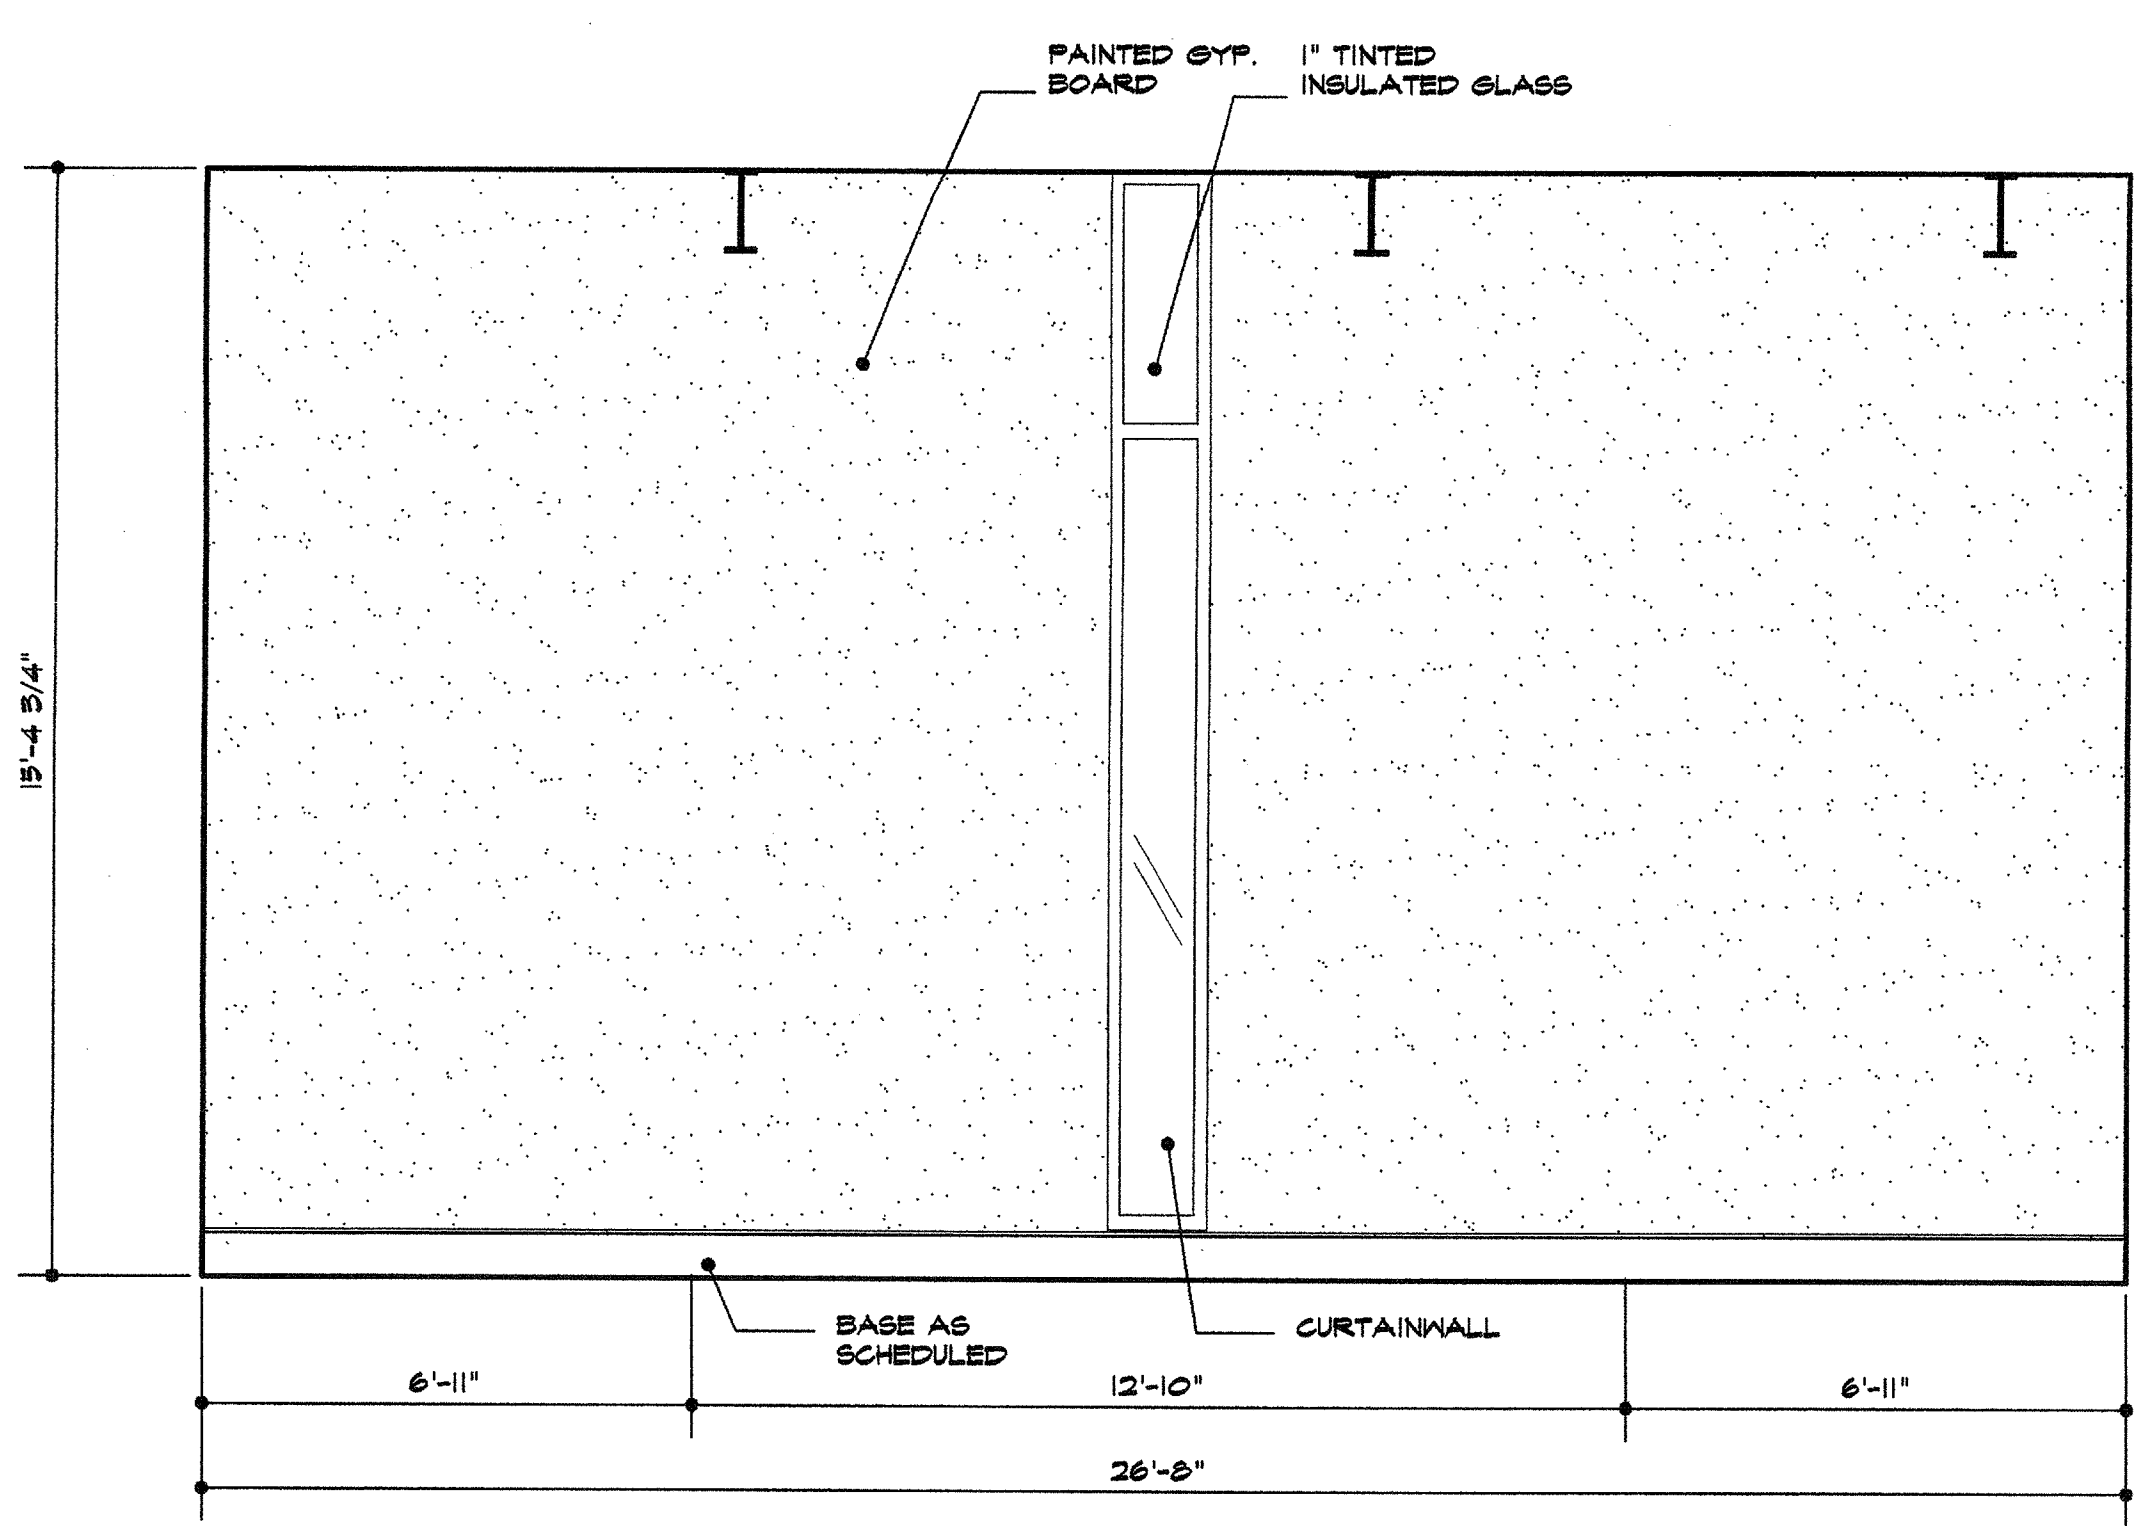


4 interior elevation - rm. #211
 3/8"=1'-0"

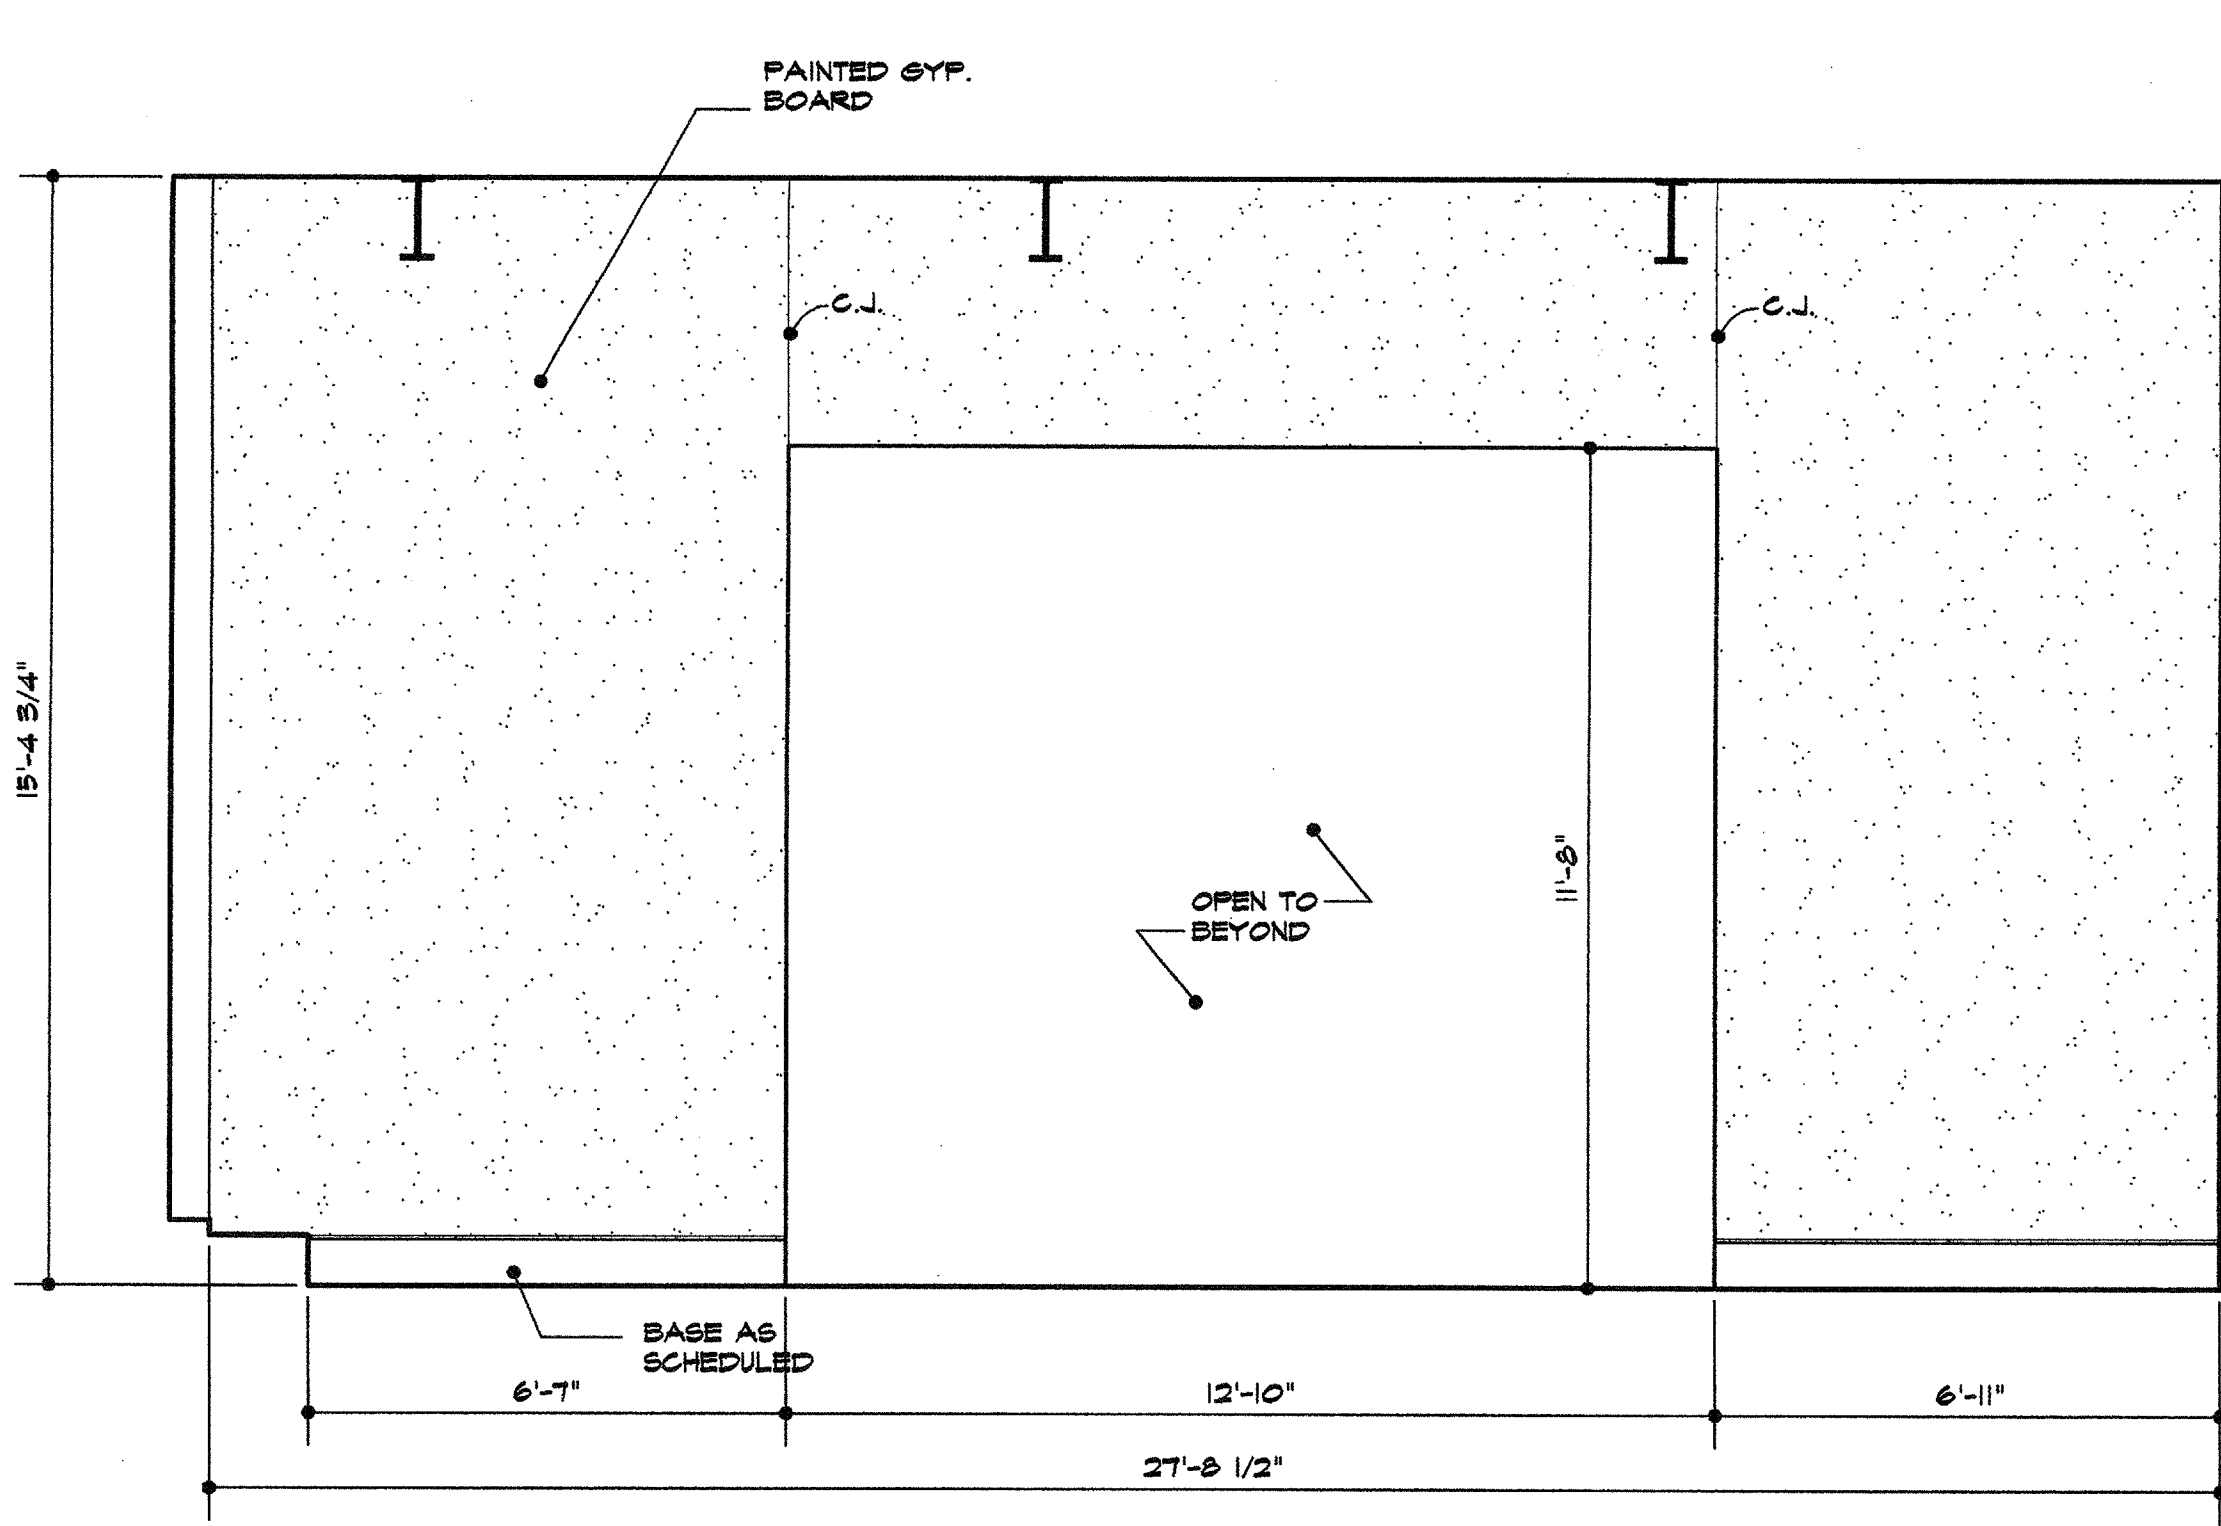


5 interior elevation
 3/8"=1'-0"

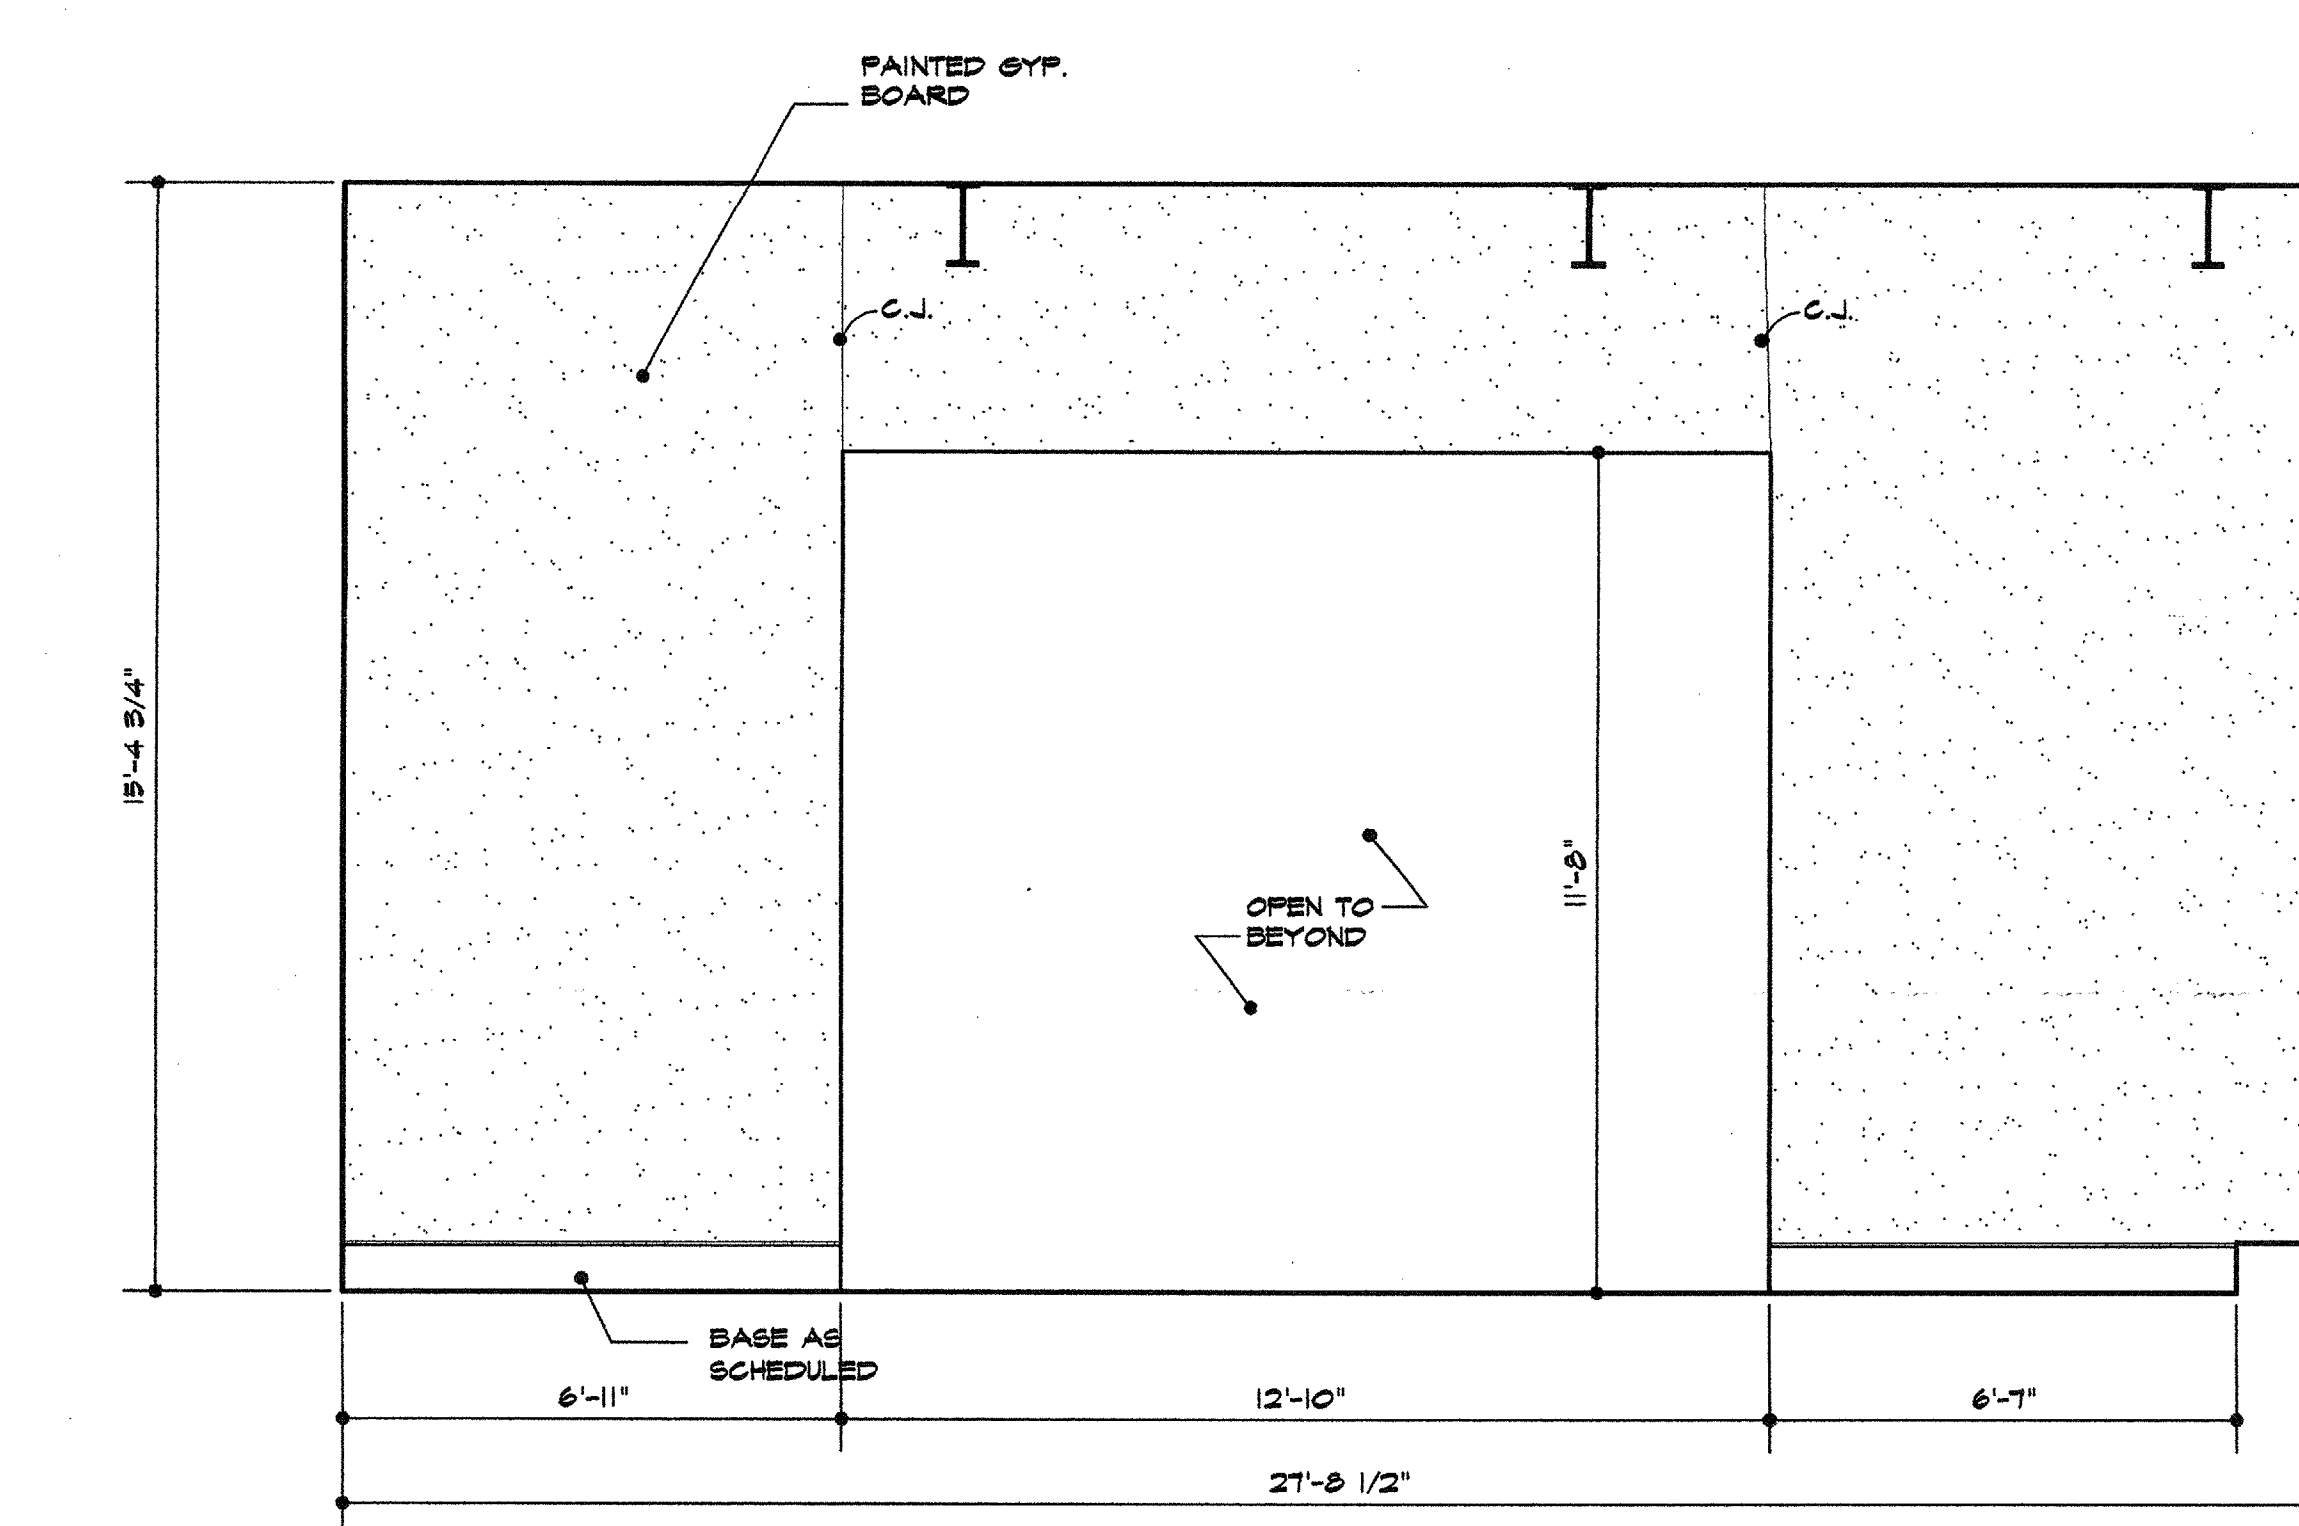


6 interior elevation
 3/8"=1'-0"

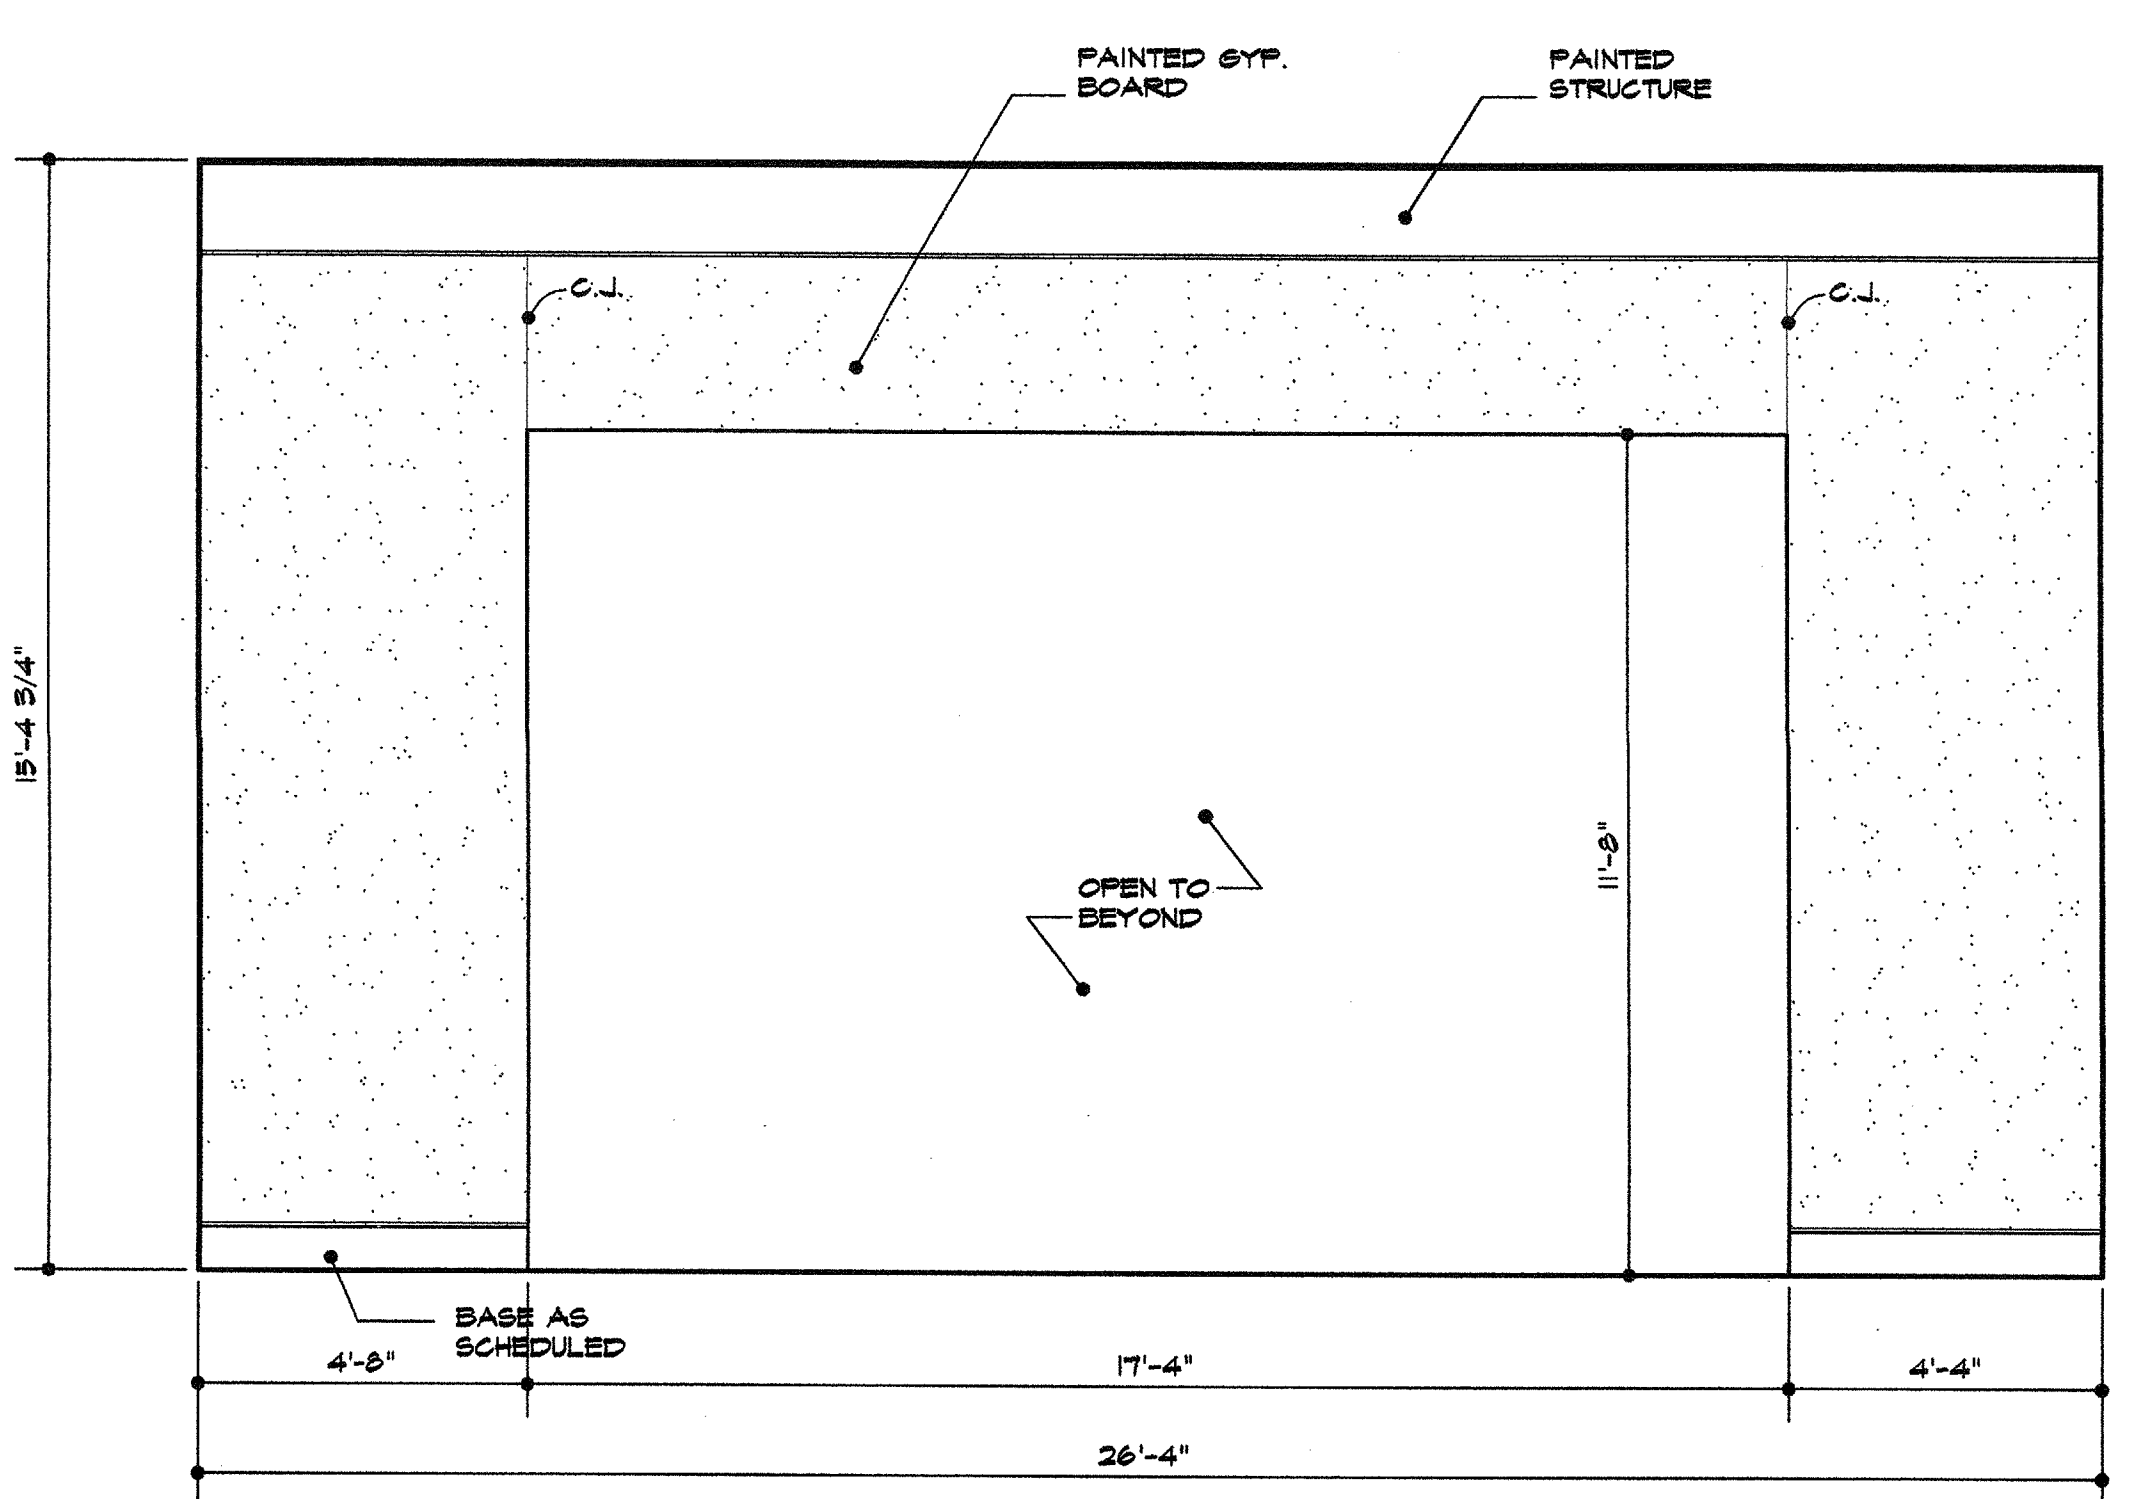

1 interior elevation - rm. #211
 3/8"=1'-0"

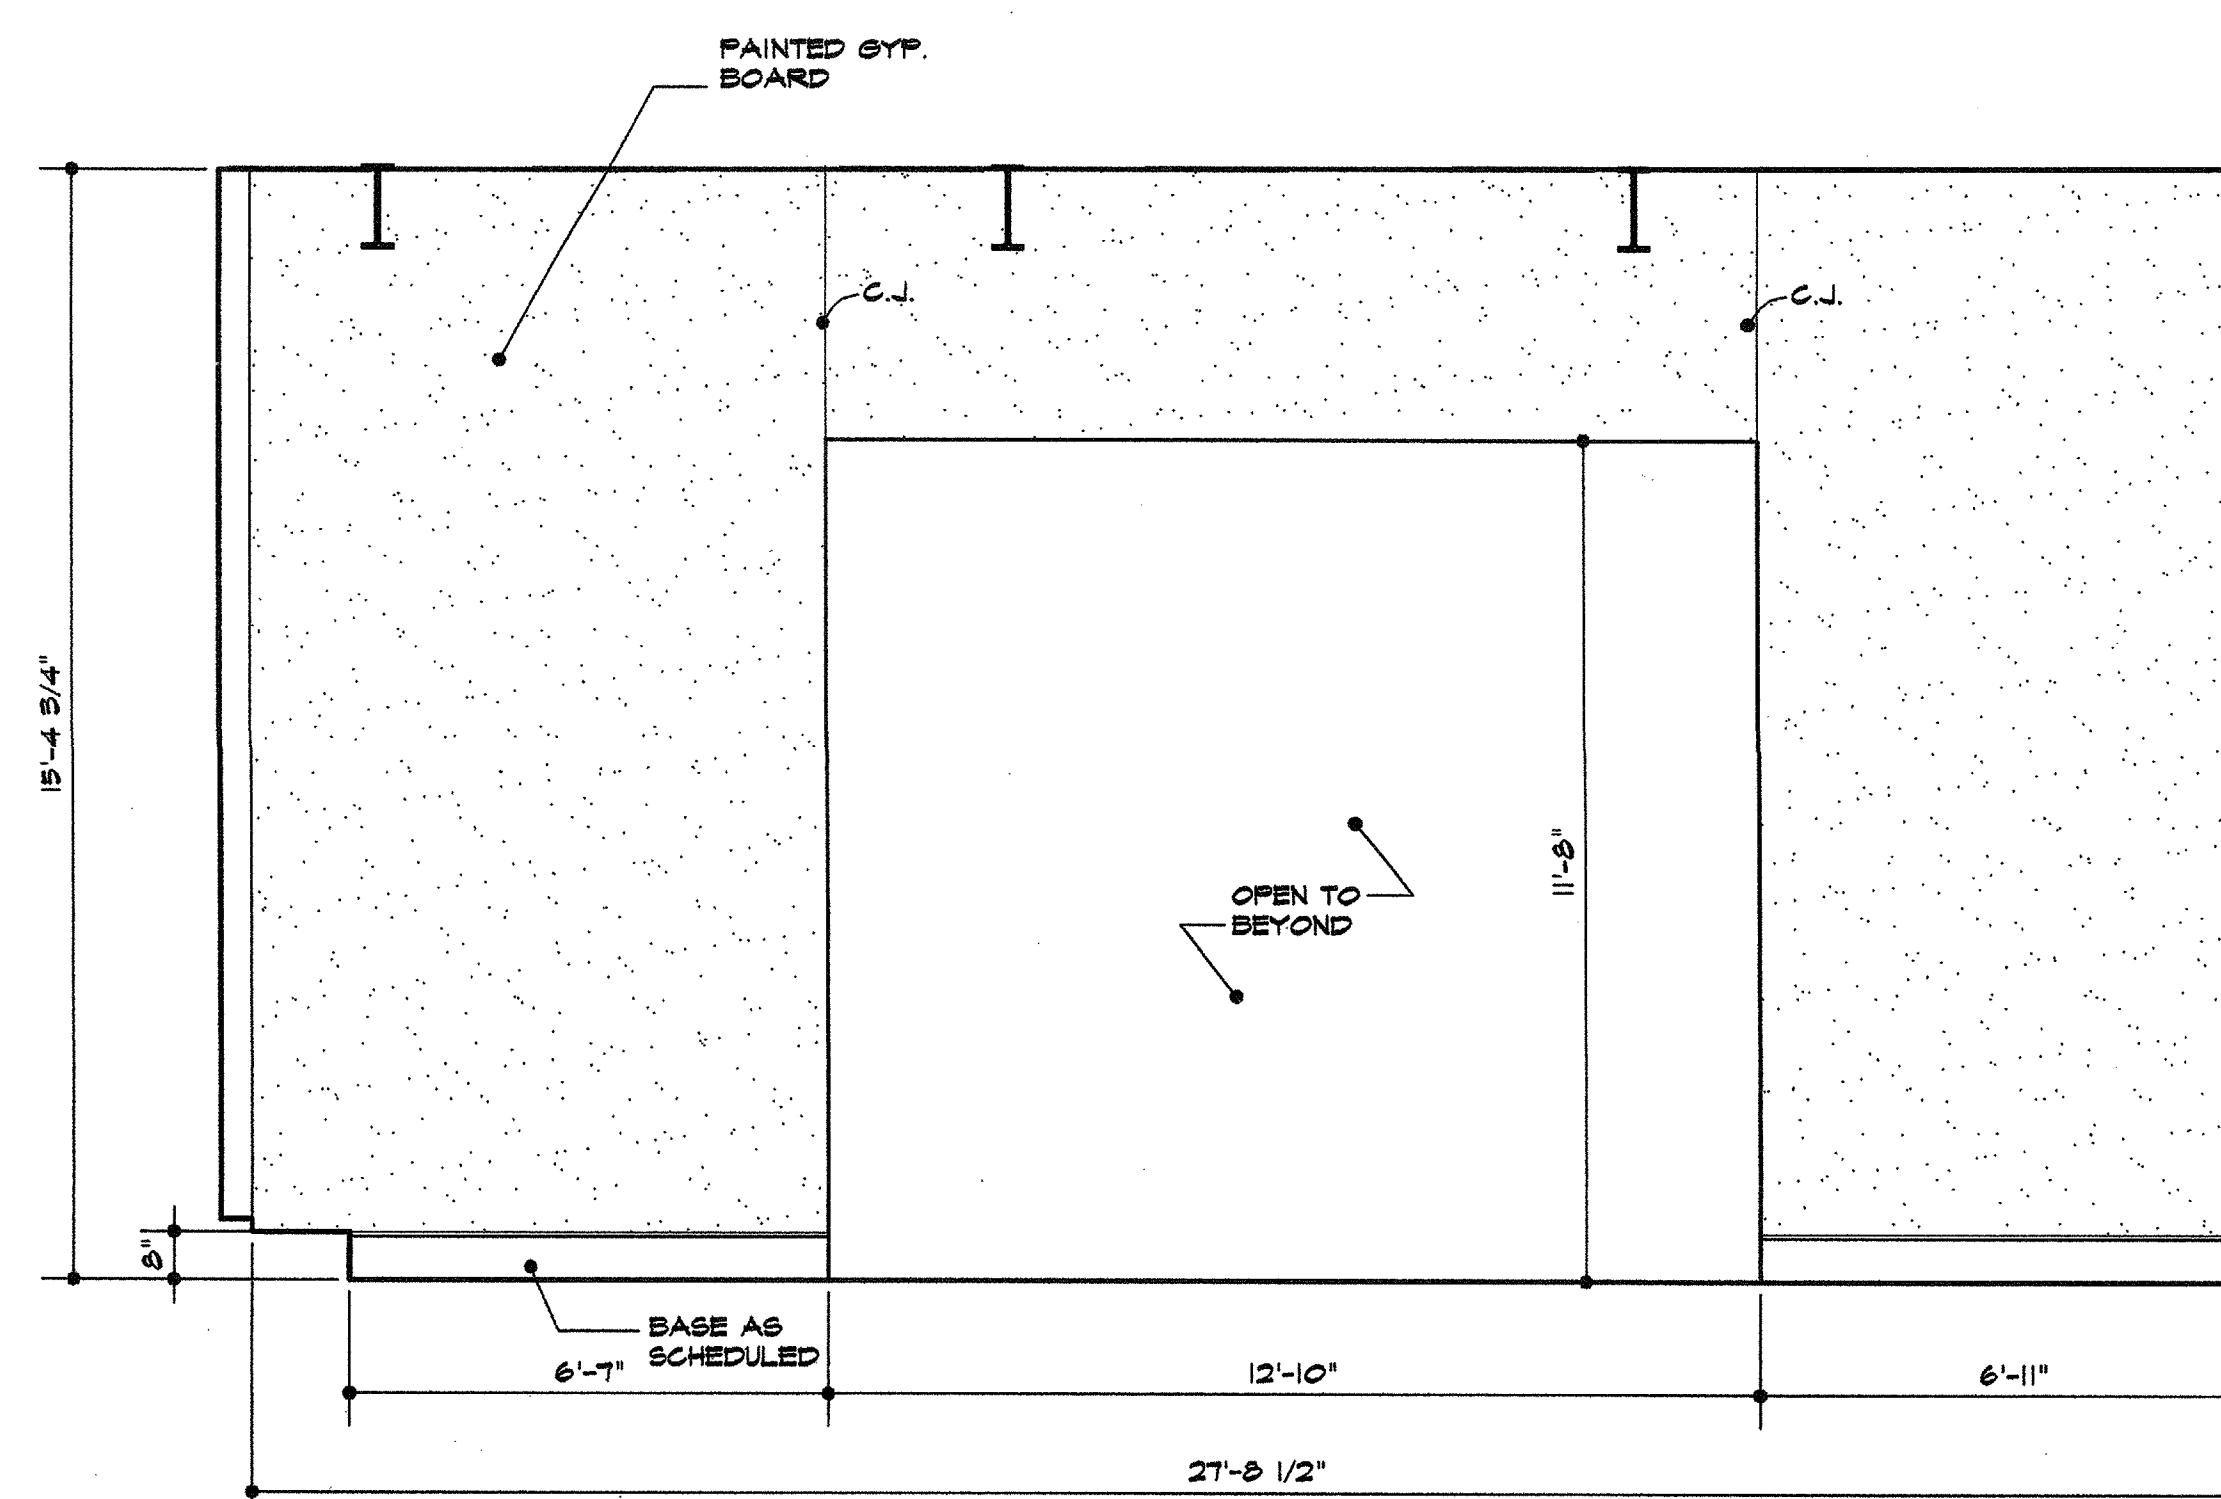

2 interior elevation - rm. #211
 3/8"=1'-0"

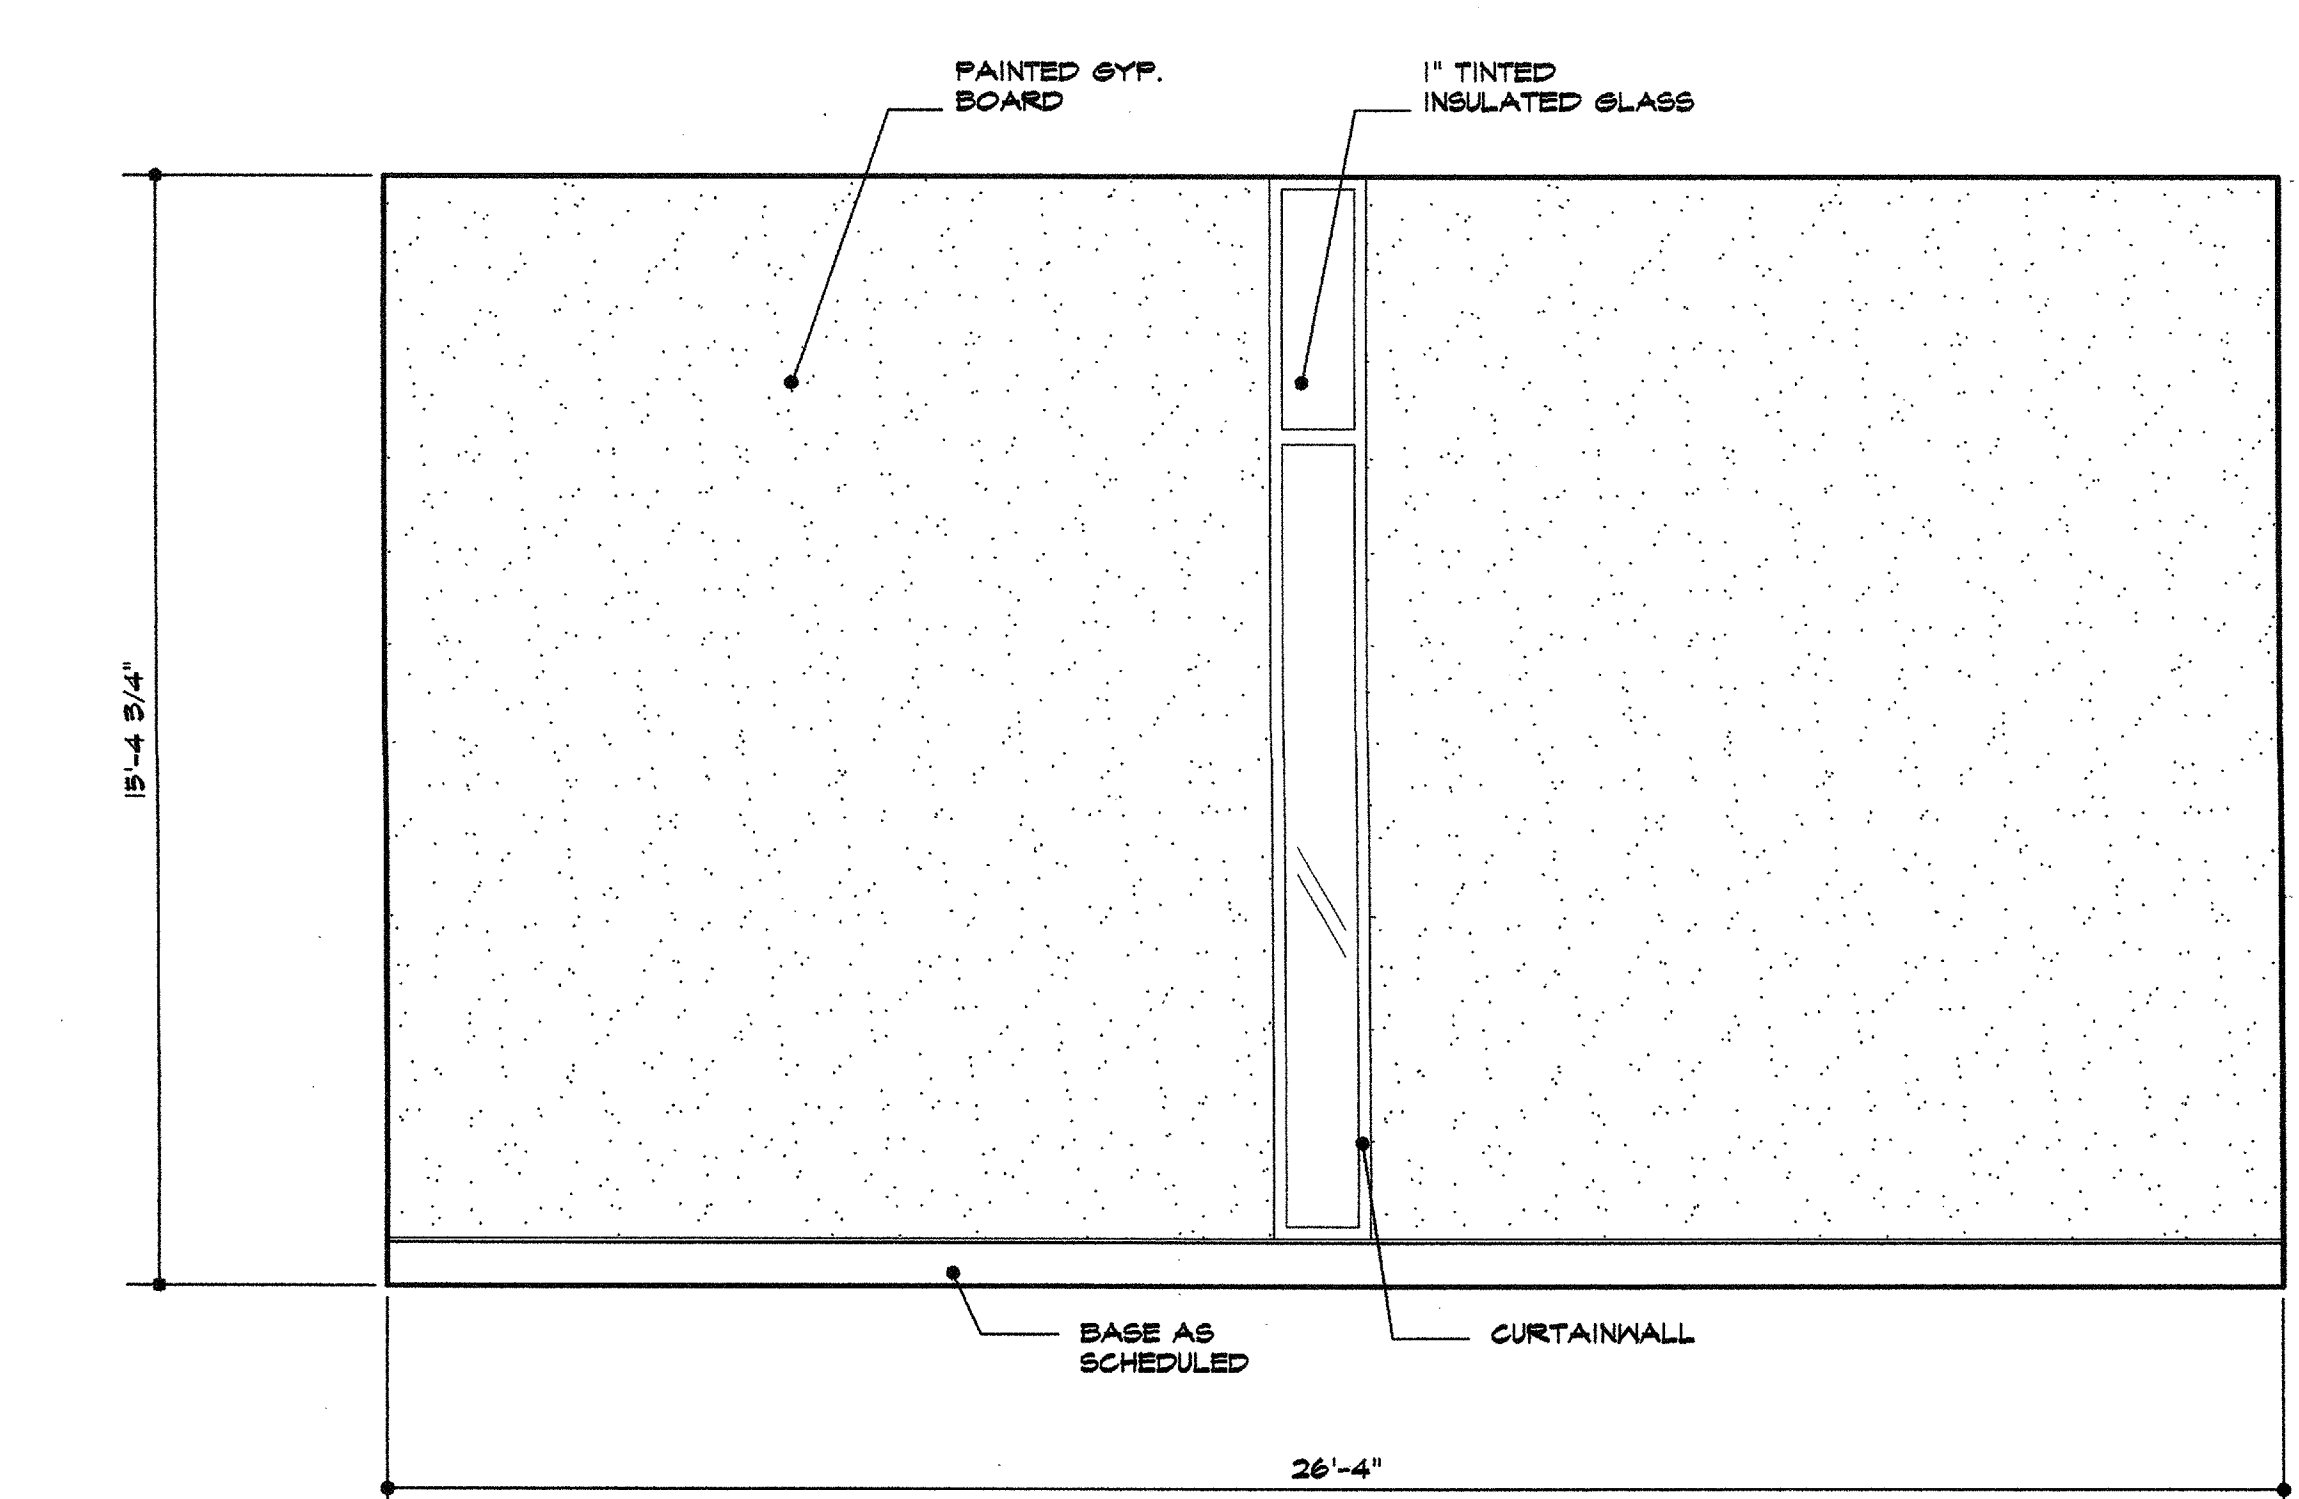

3 interior elevation - rm. #211
 3/8"=1'-0"