




1 curtainwall jamb detail
 3/4" x 1"

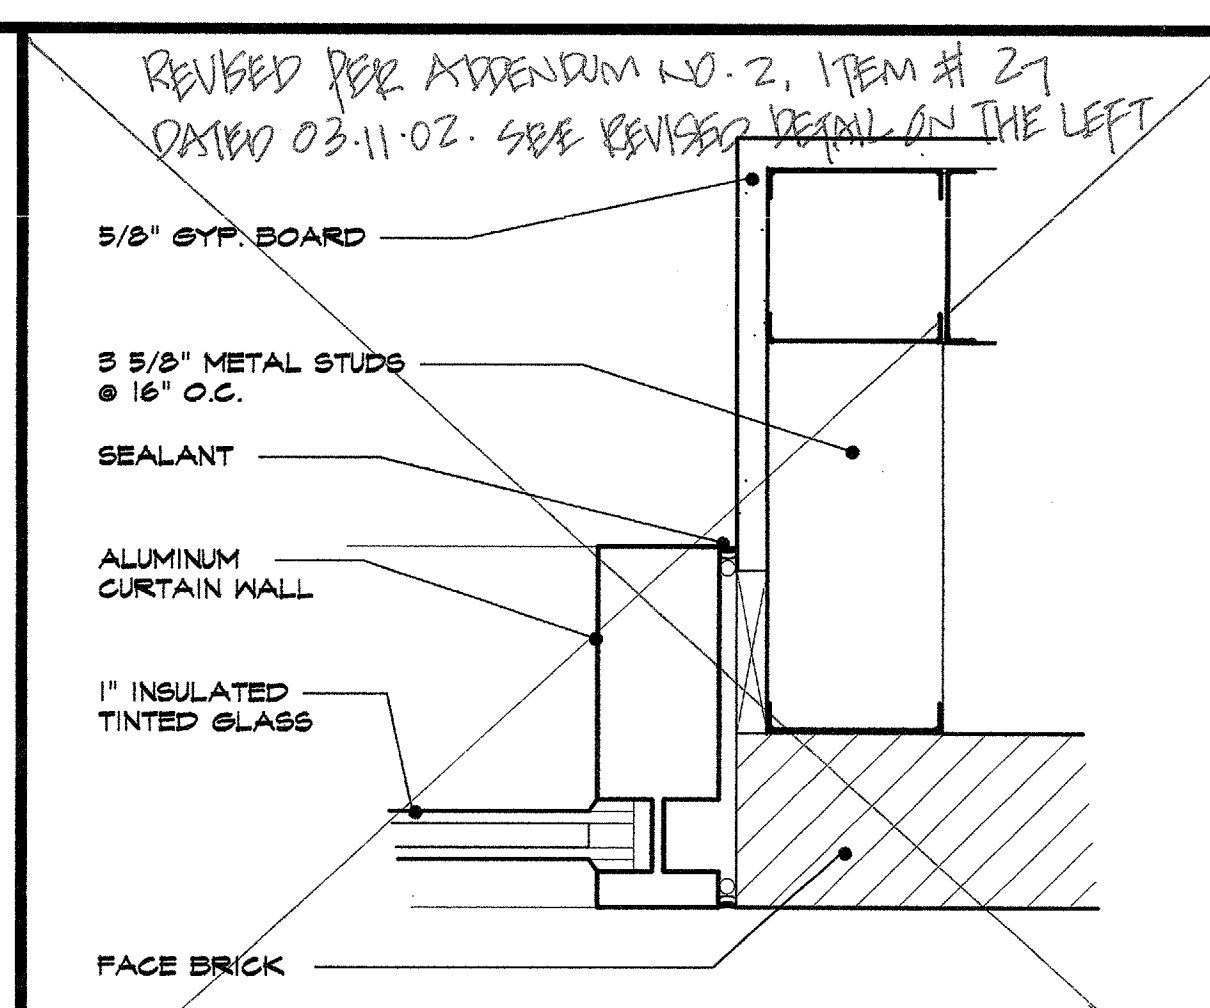


2 curtainwall detail
 3/4" x 1"

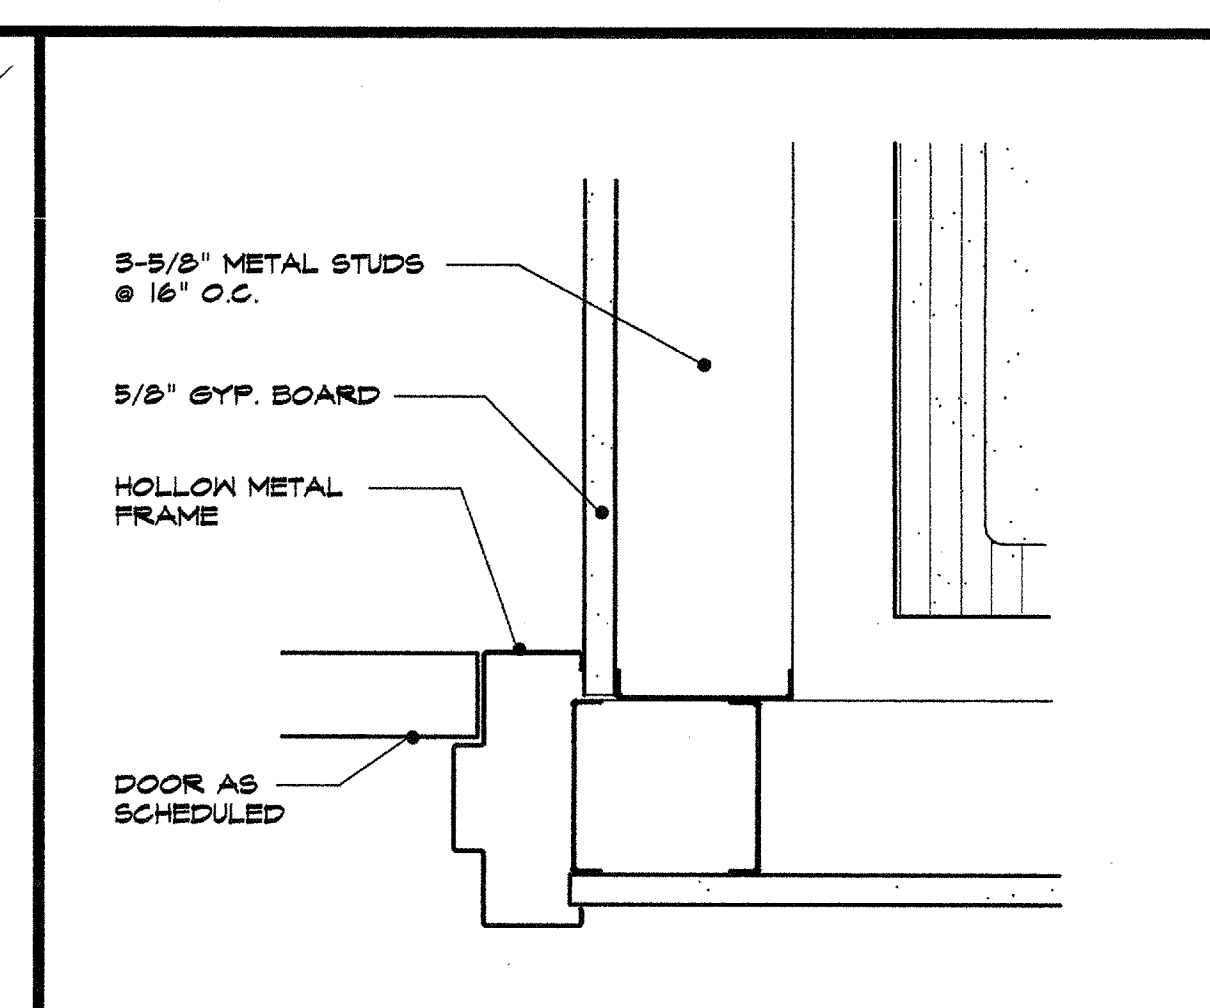


3 door jamb detail
 3/4" x 1"

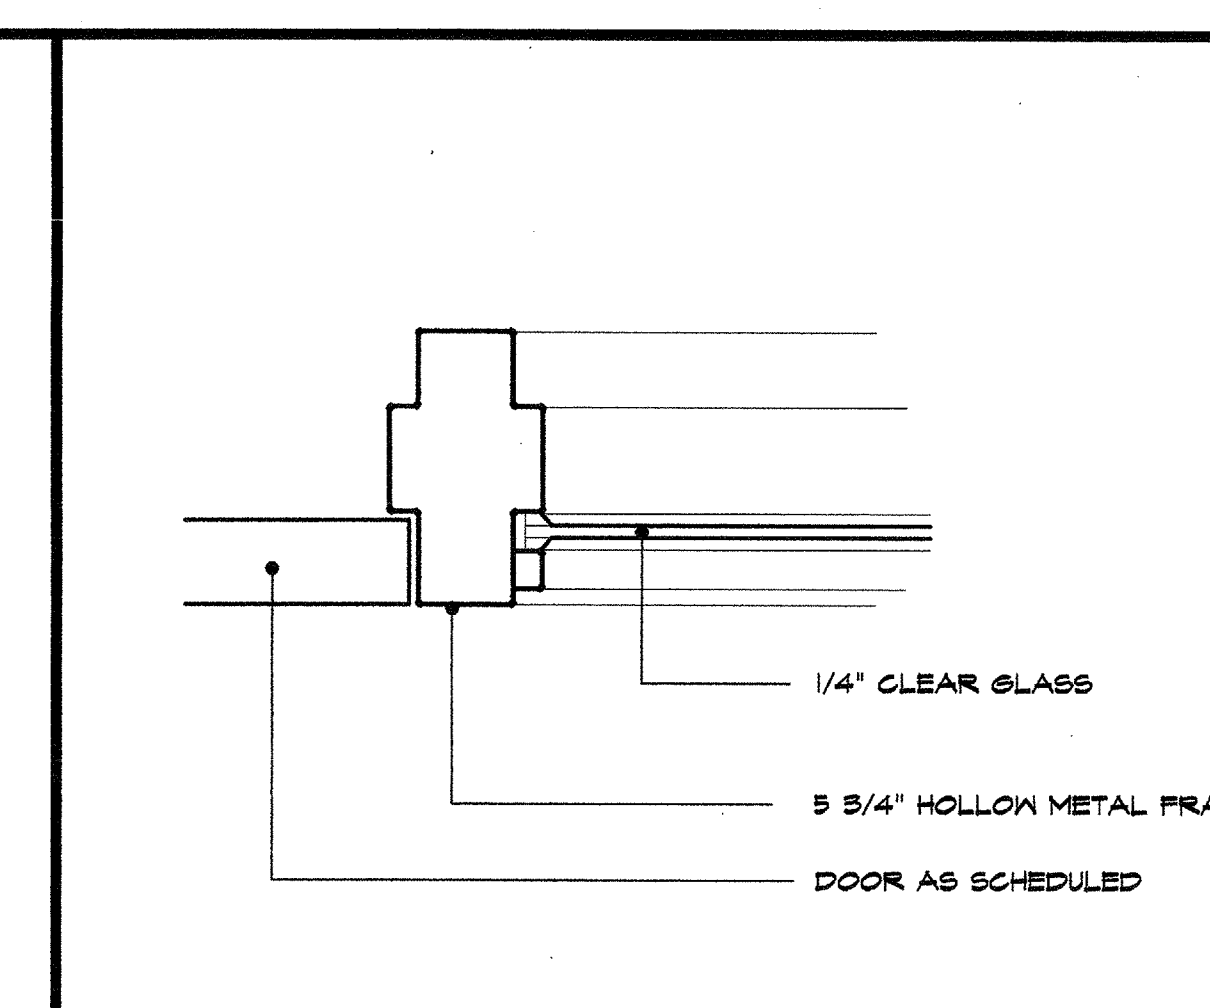


4 door jamb detail
 3/4" x 1"

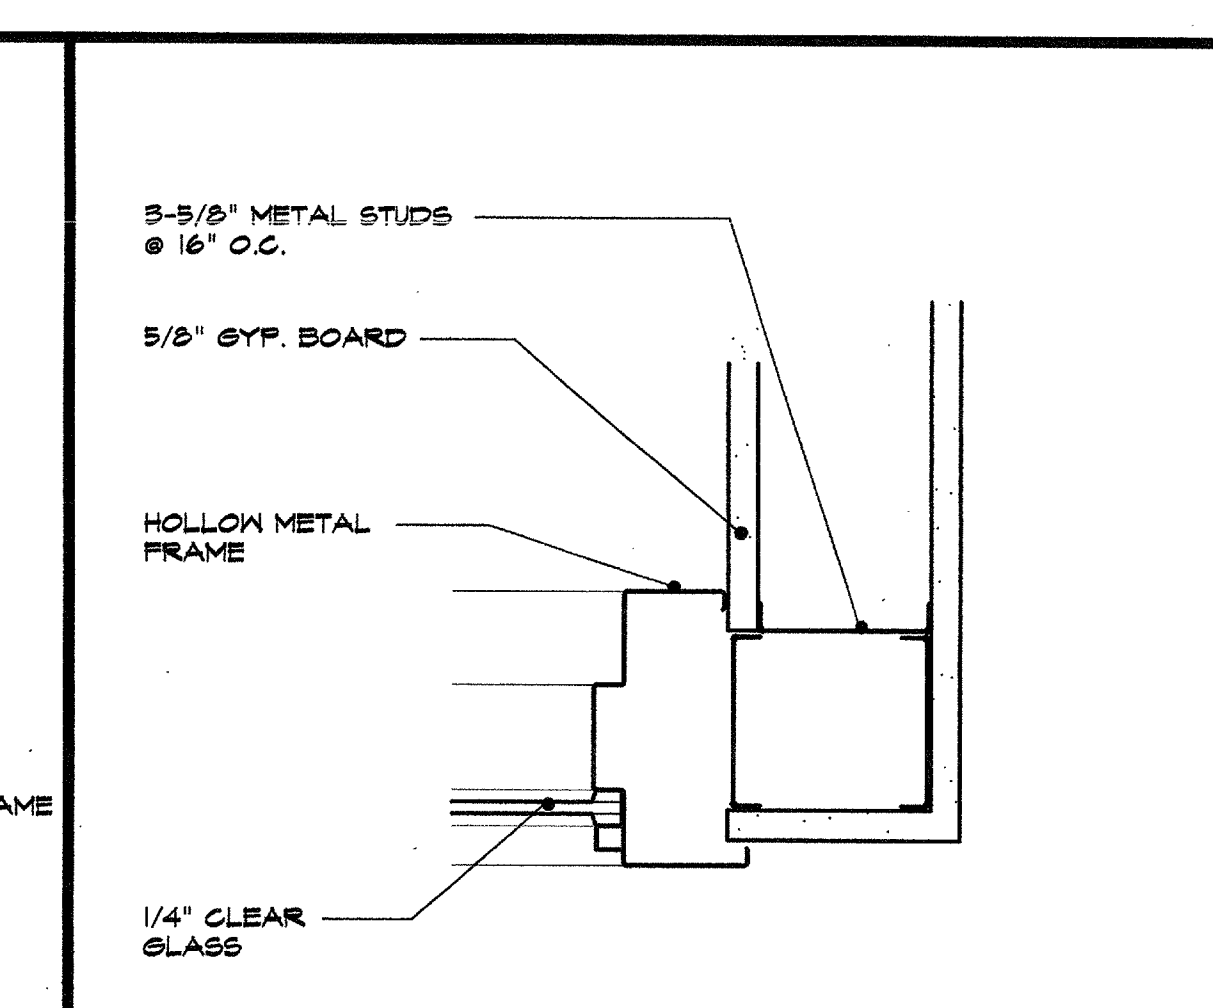


5 hollow metal jamb
 3/4" x 1"

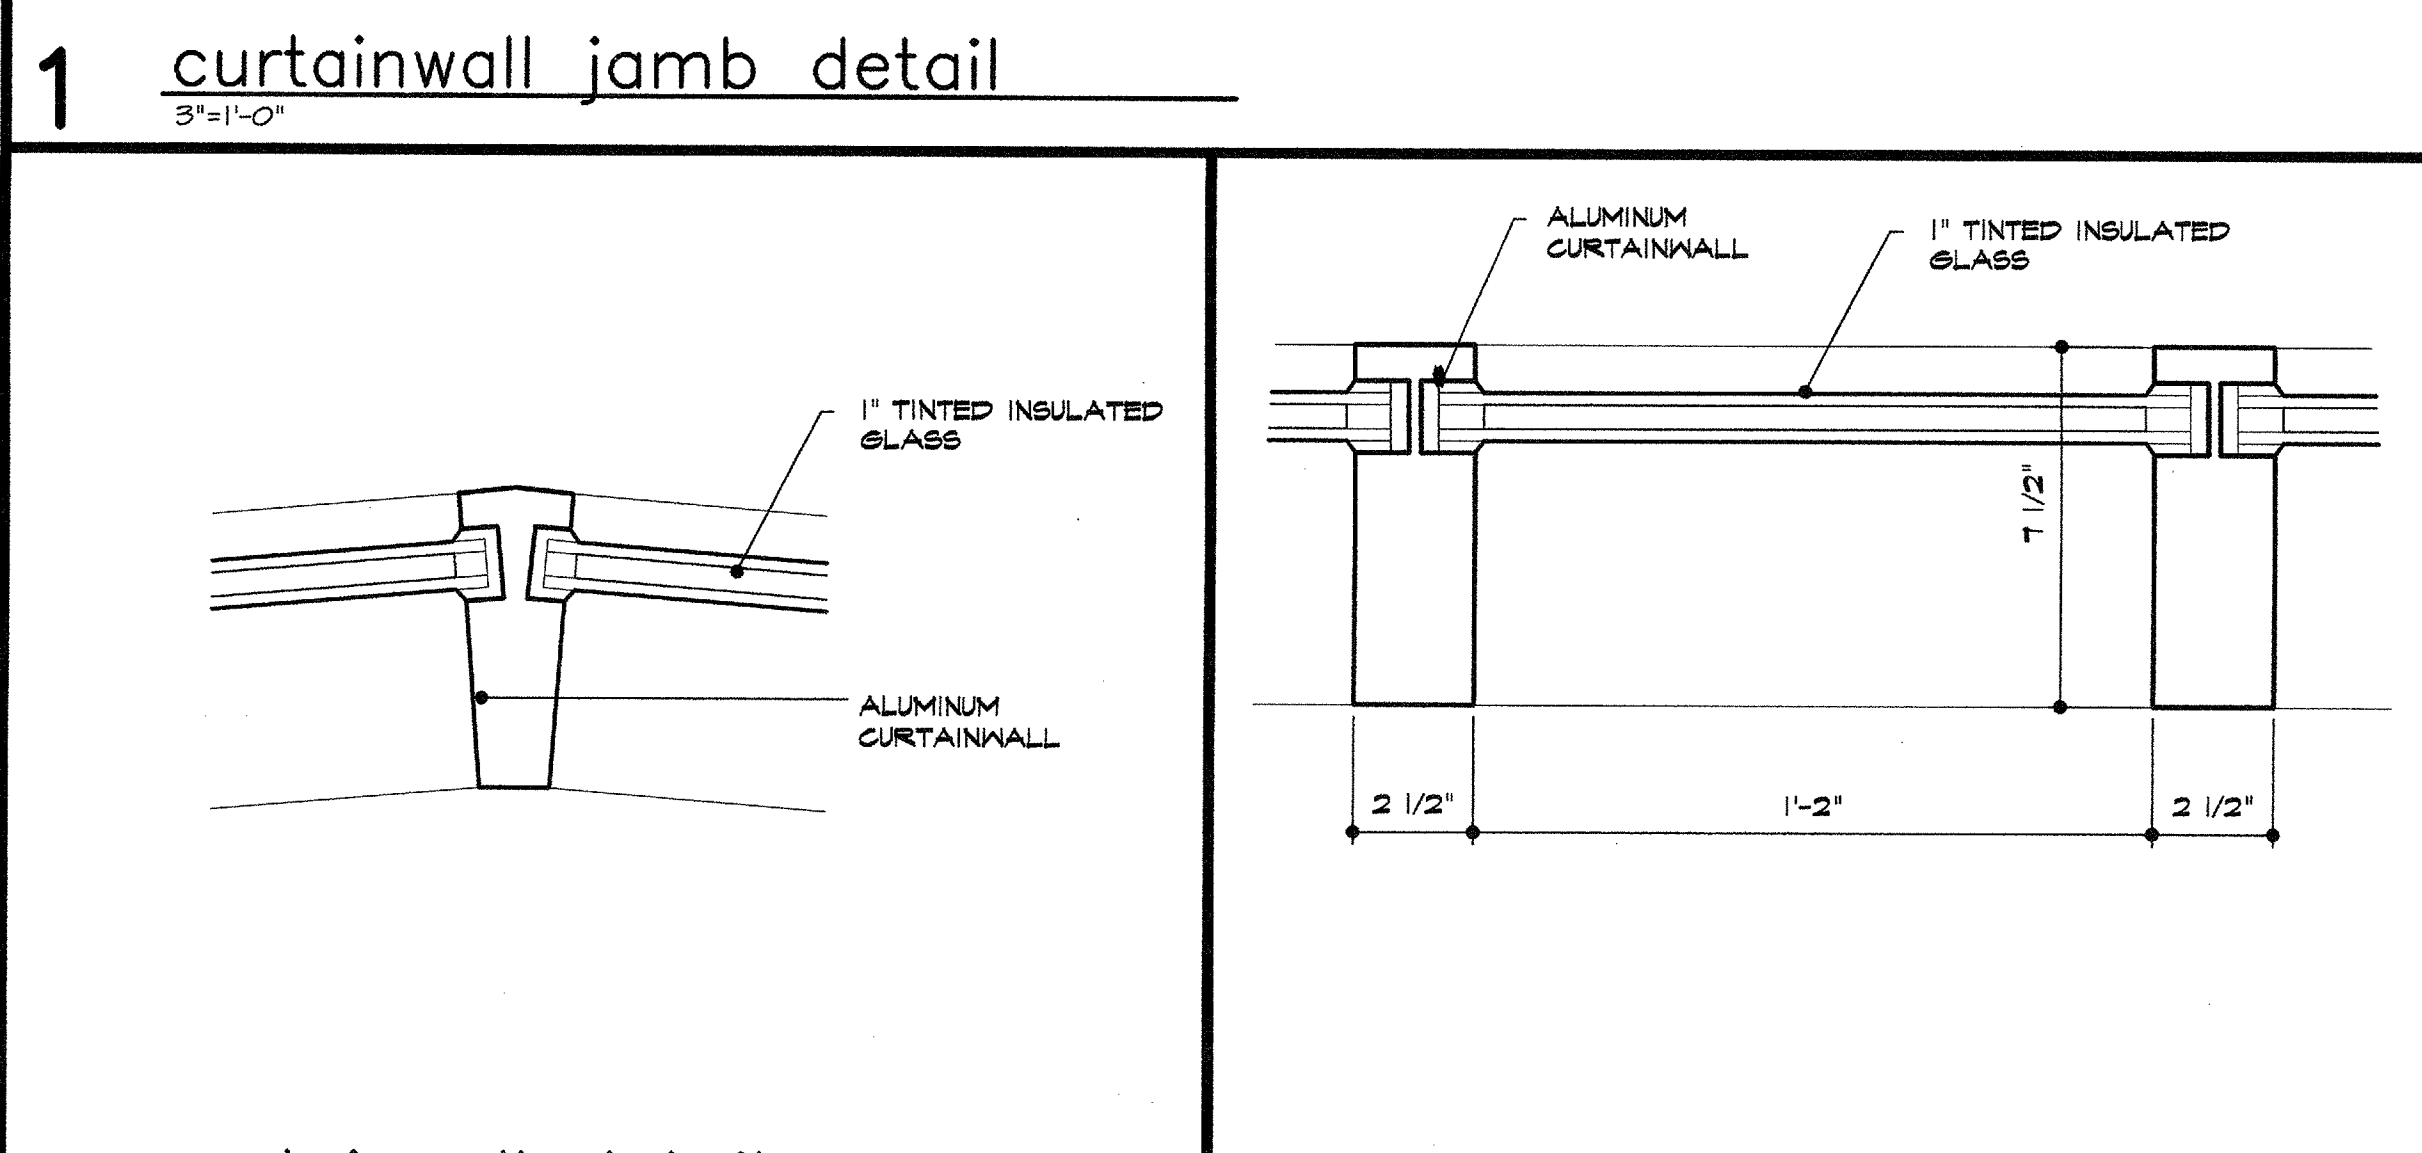


6 curtainwall jamb detail
 3/4" x 1"

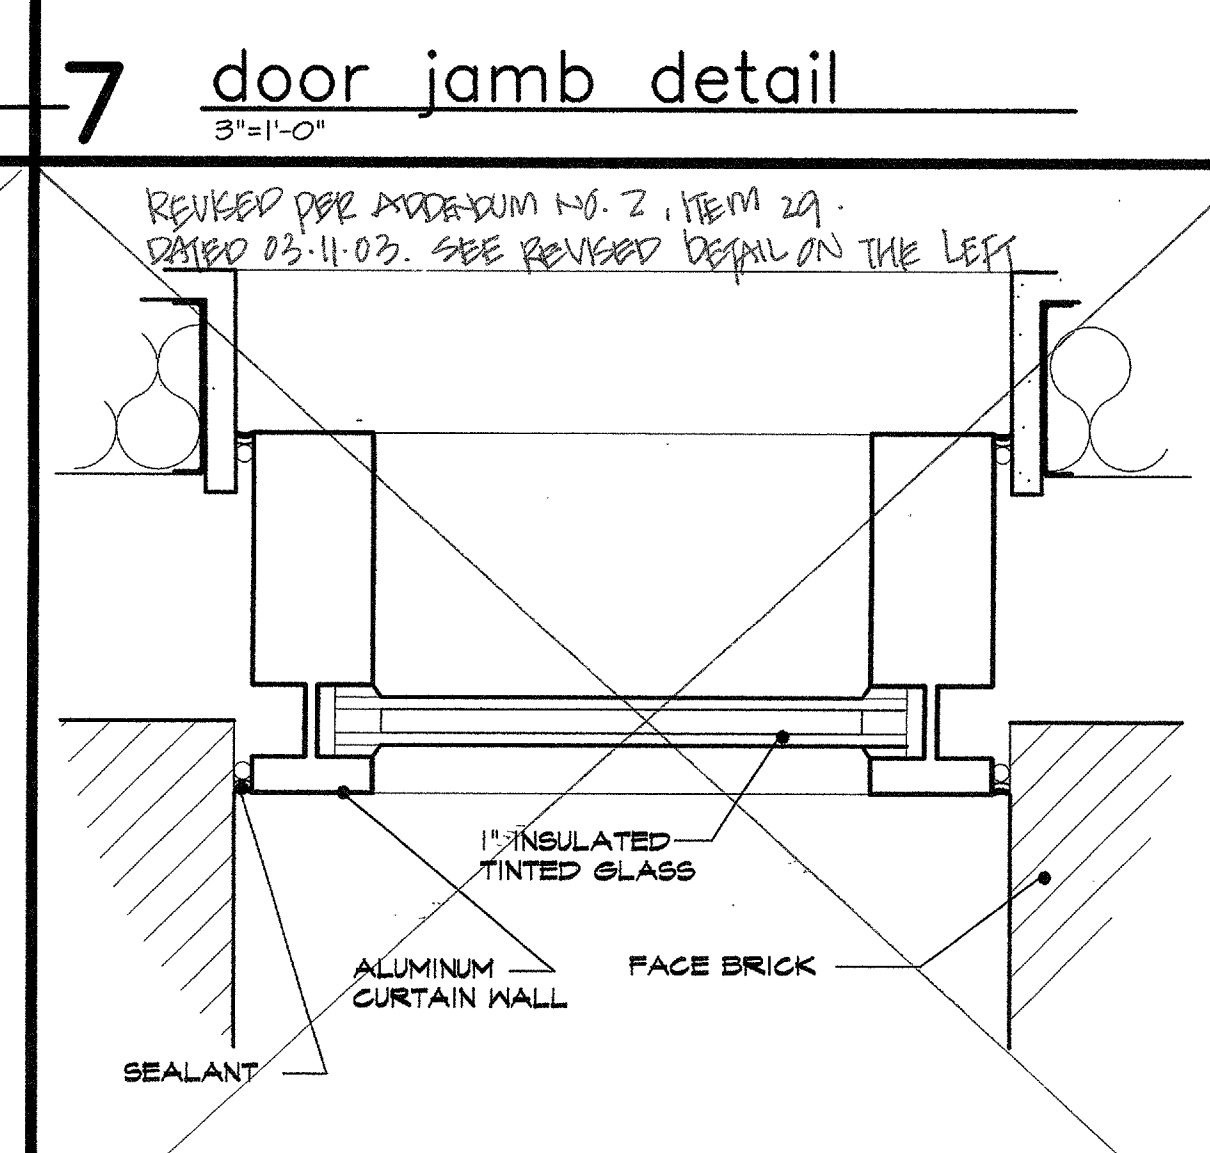


7 door jamb detail
 3/4" x 1"

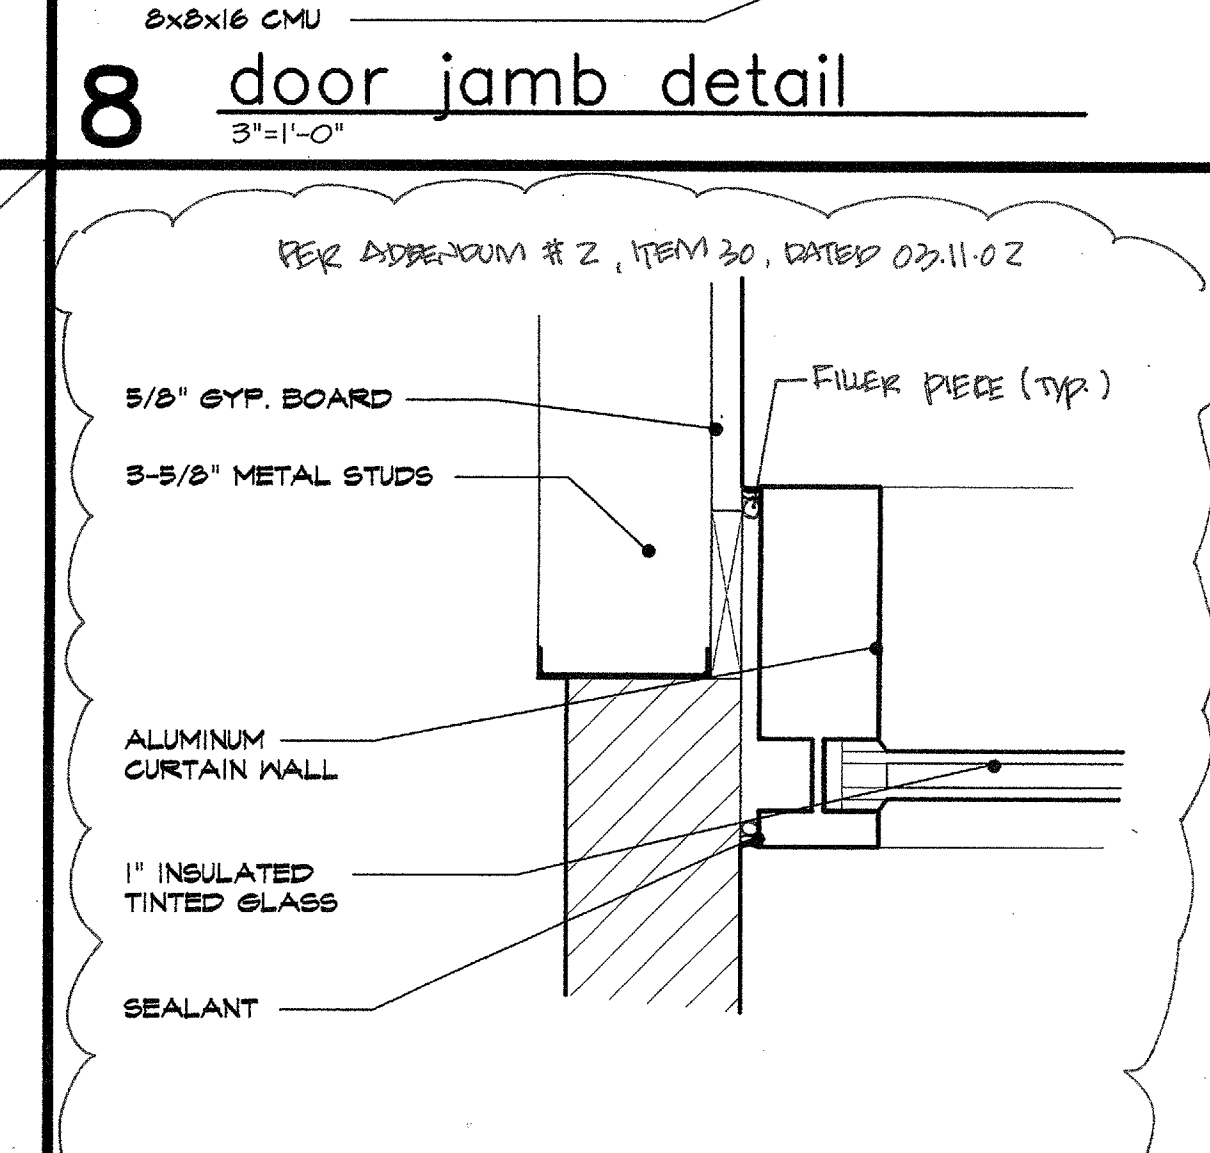


8 door jamb detail
 3/4" x 1"

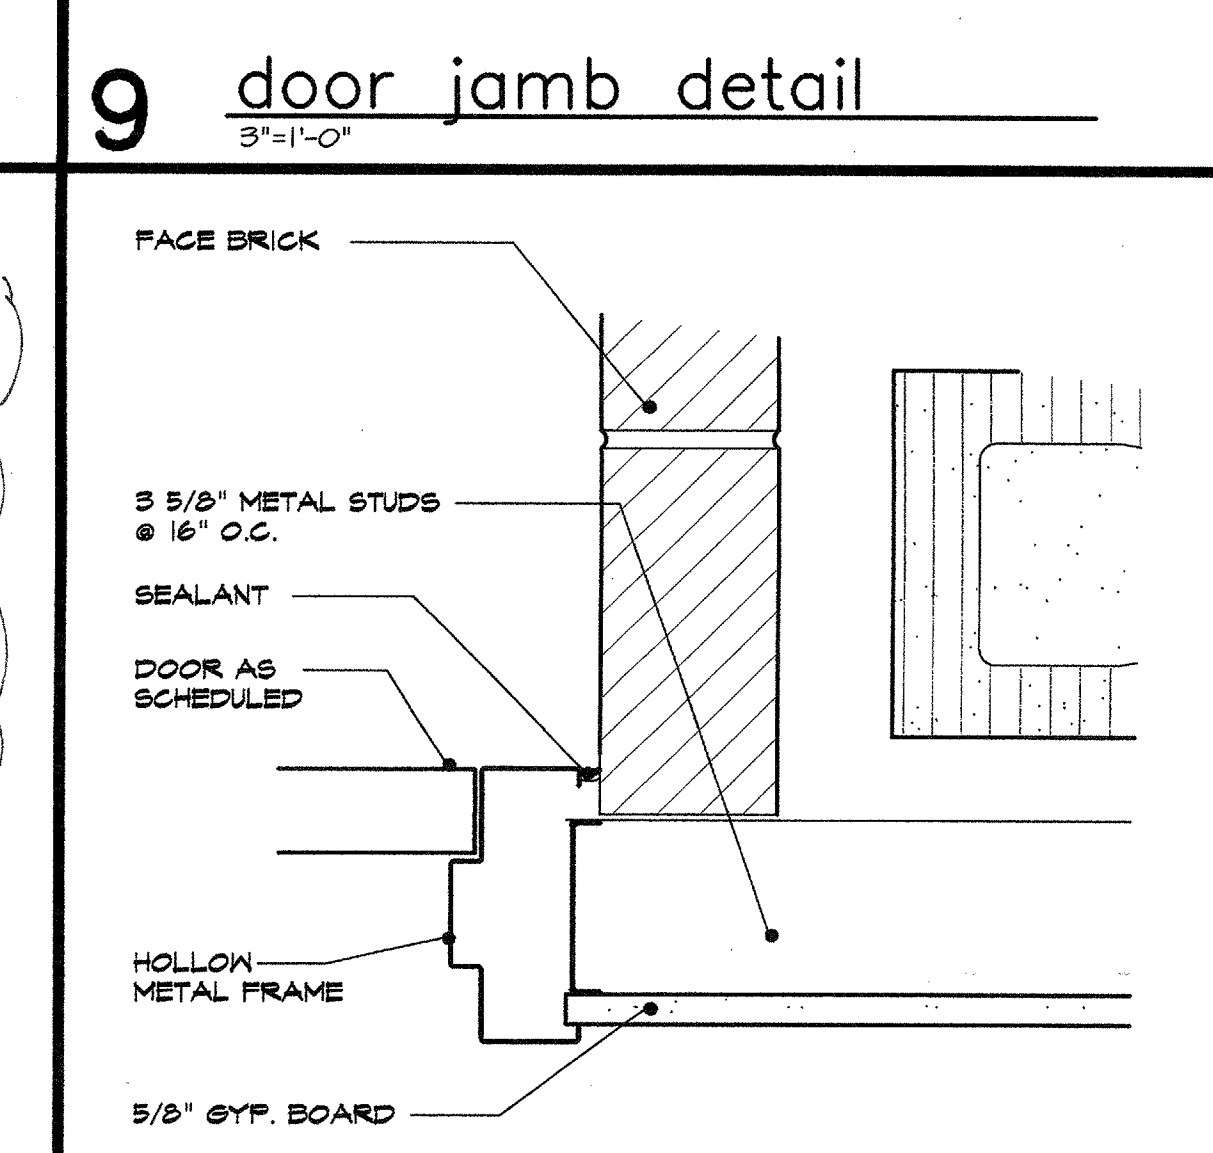


9 door jamb detail
 3/4" x 1"

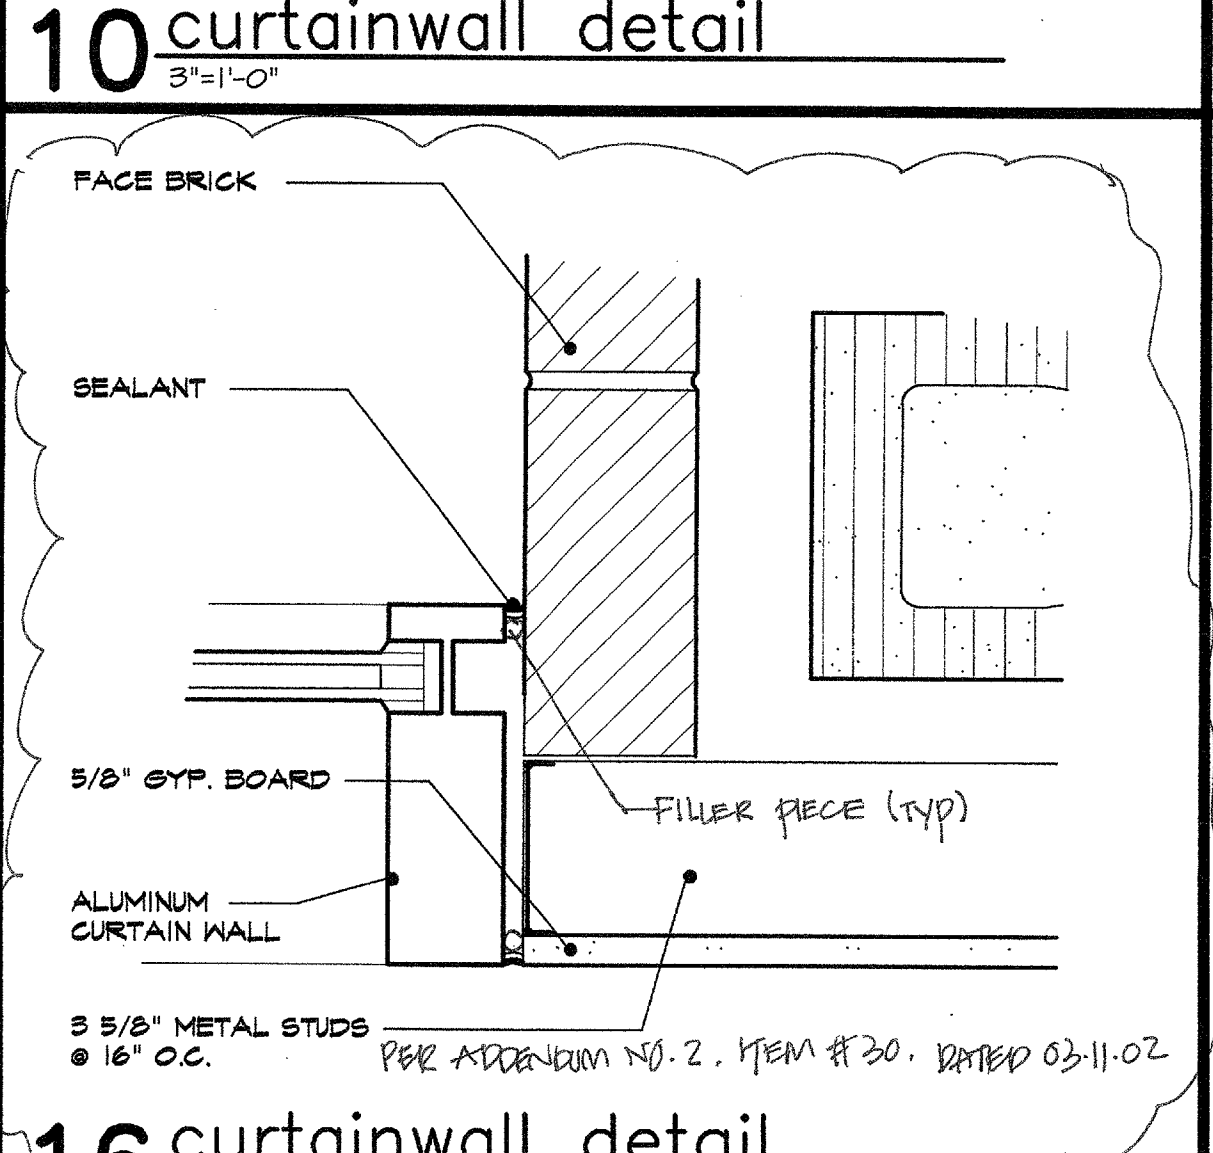


10 curtainwall detail
 3/4" x 1"

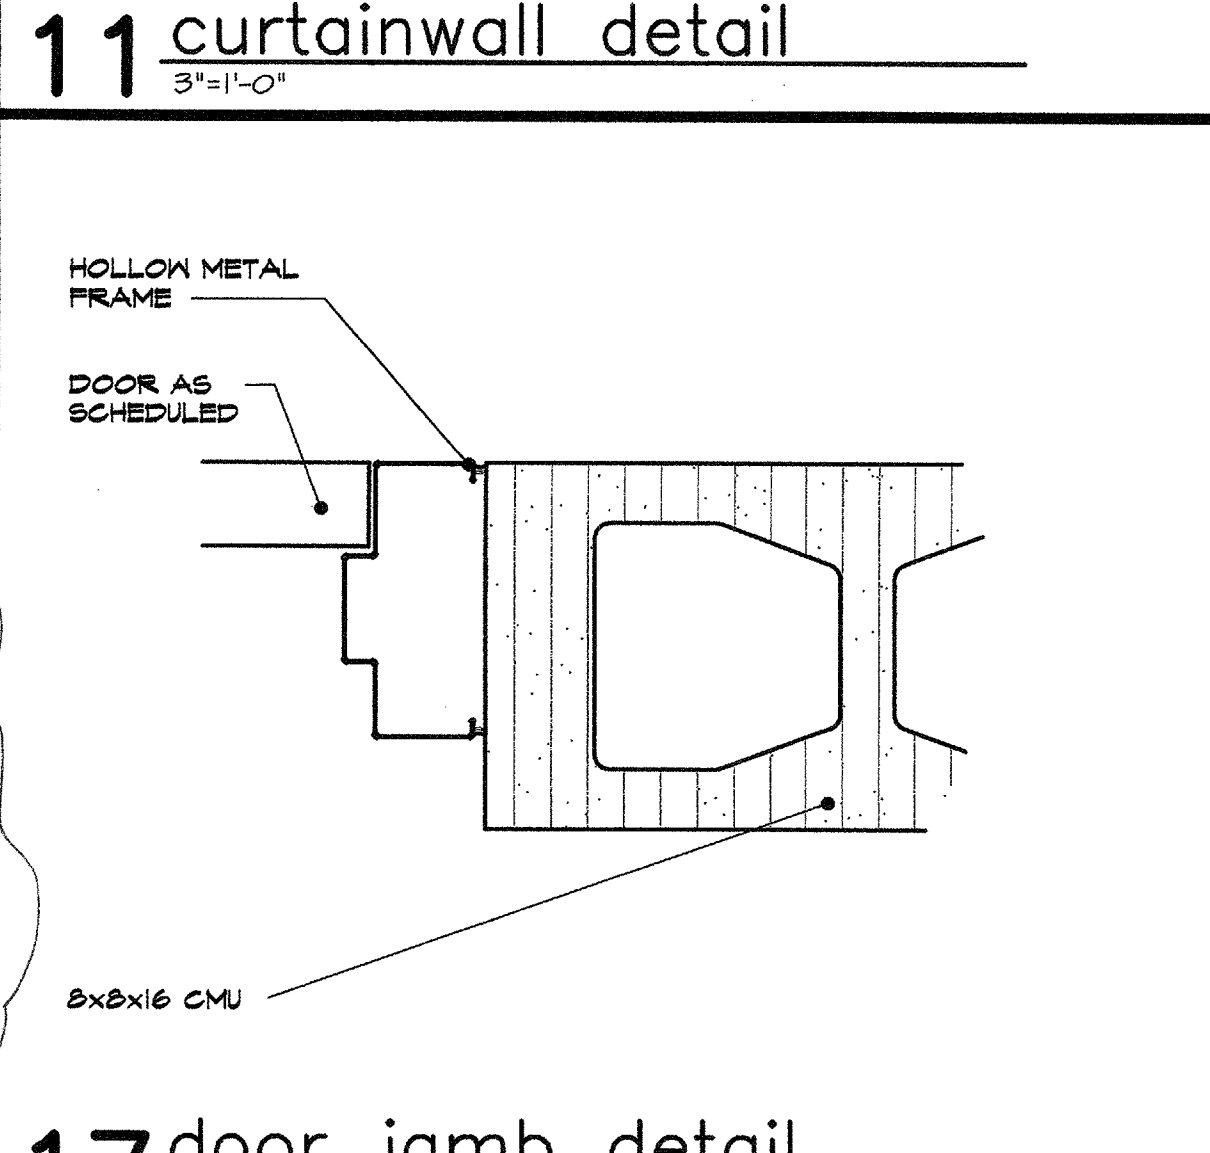


11 curtainwall detail
 3/4" x 1"

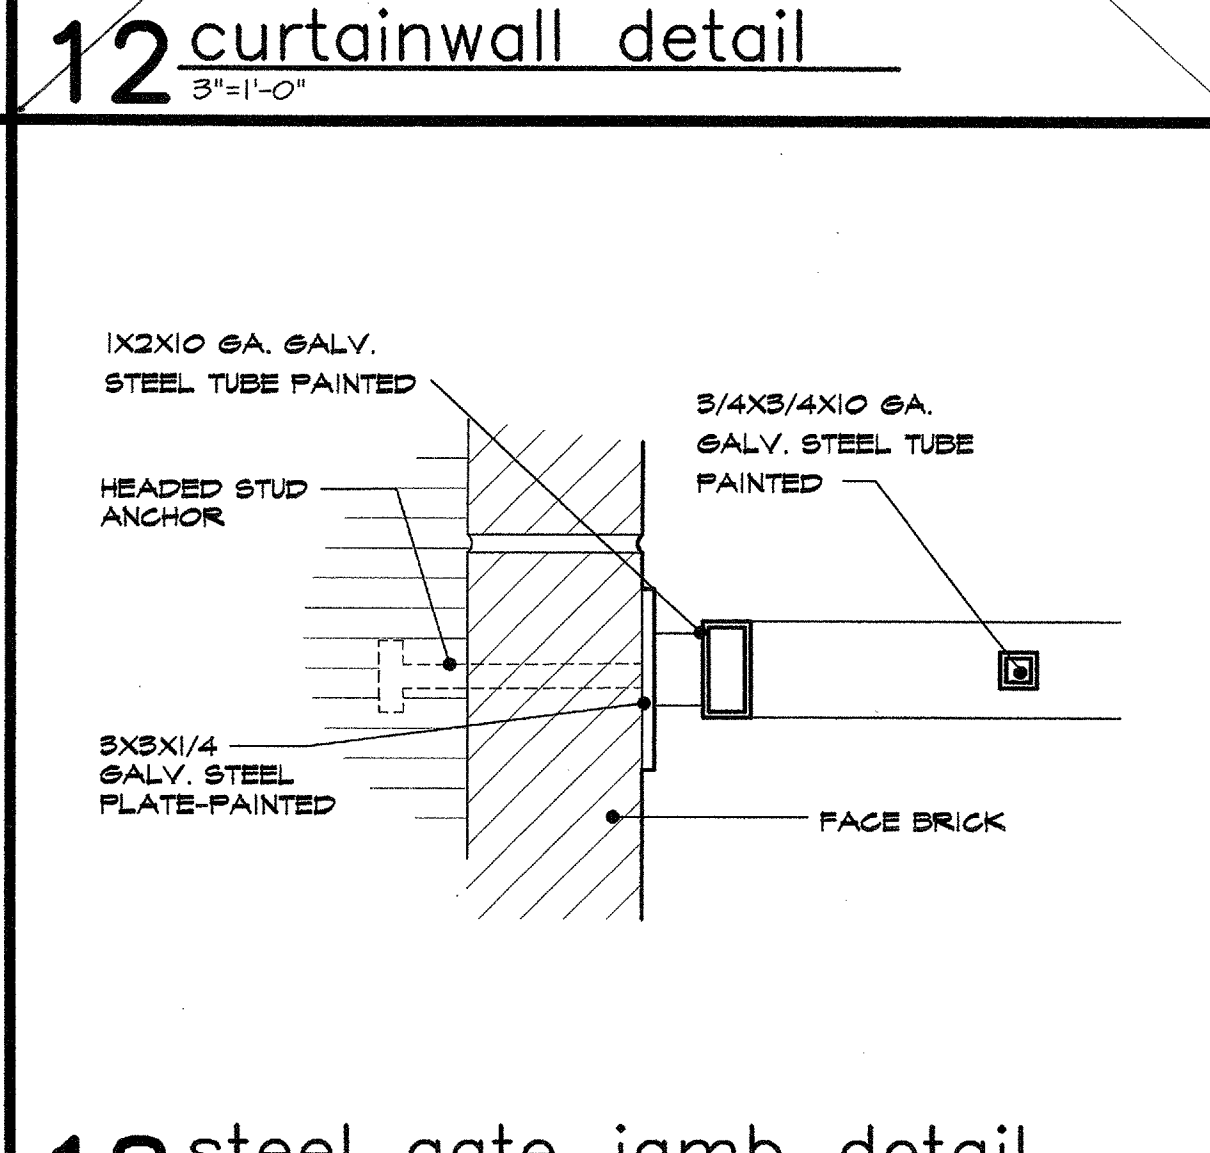


12 curtainwall detail
 3/4" x 1"

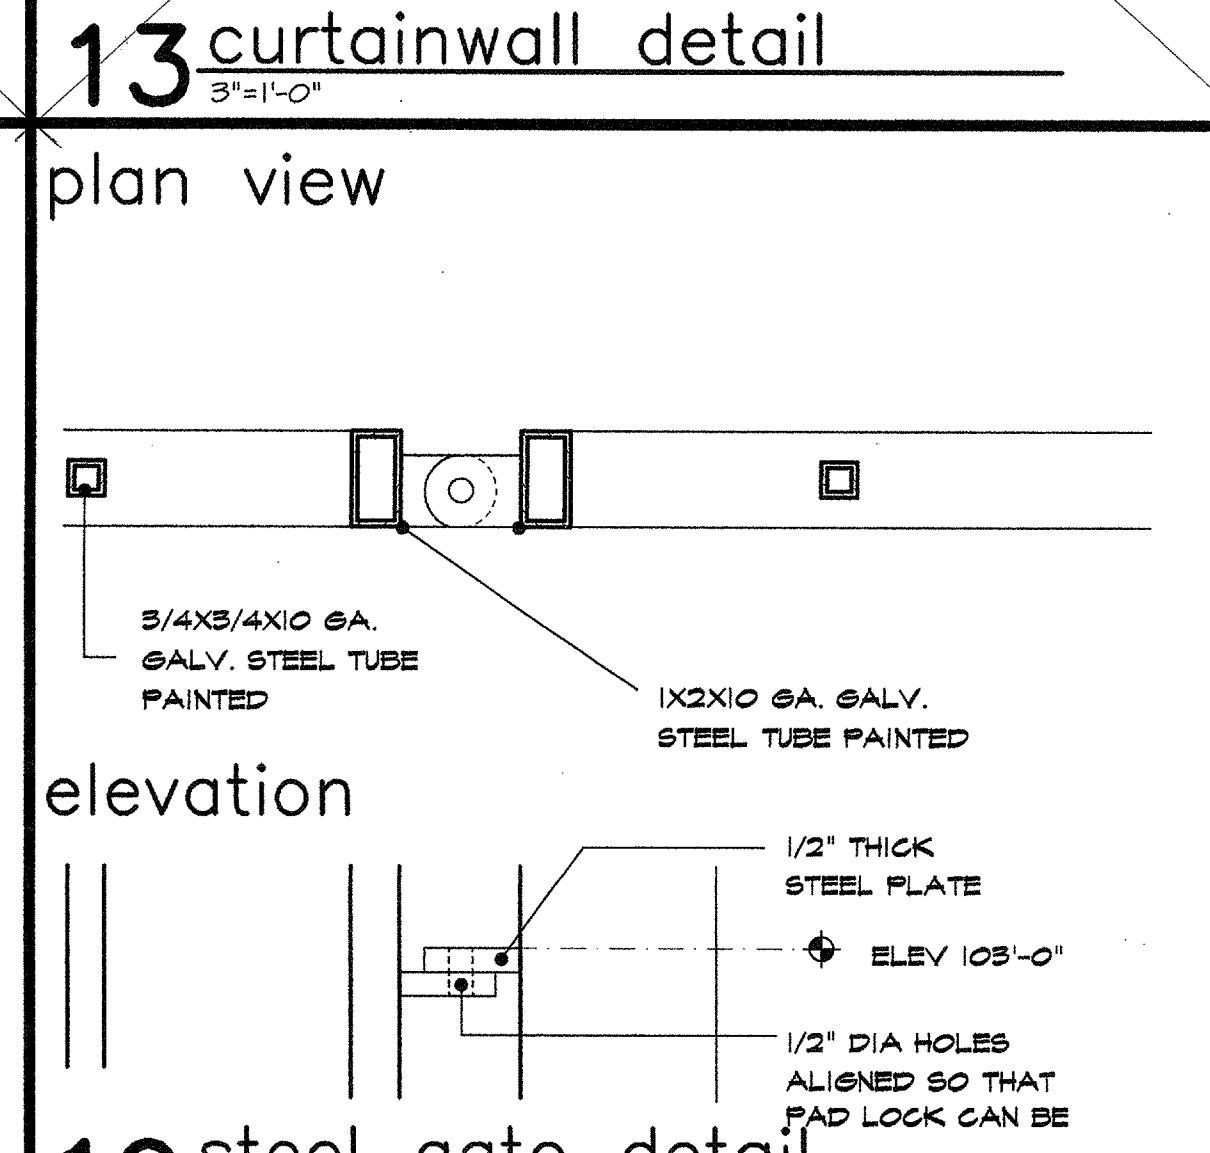


13 curtainwall detail
 3/4" x 1"

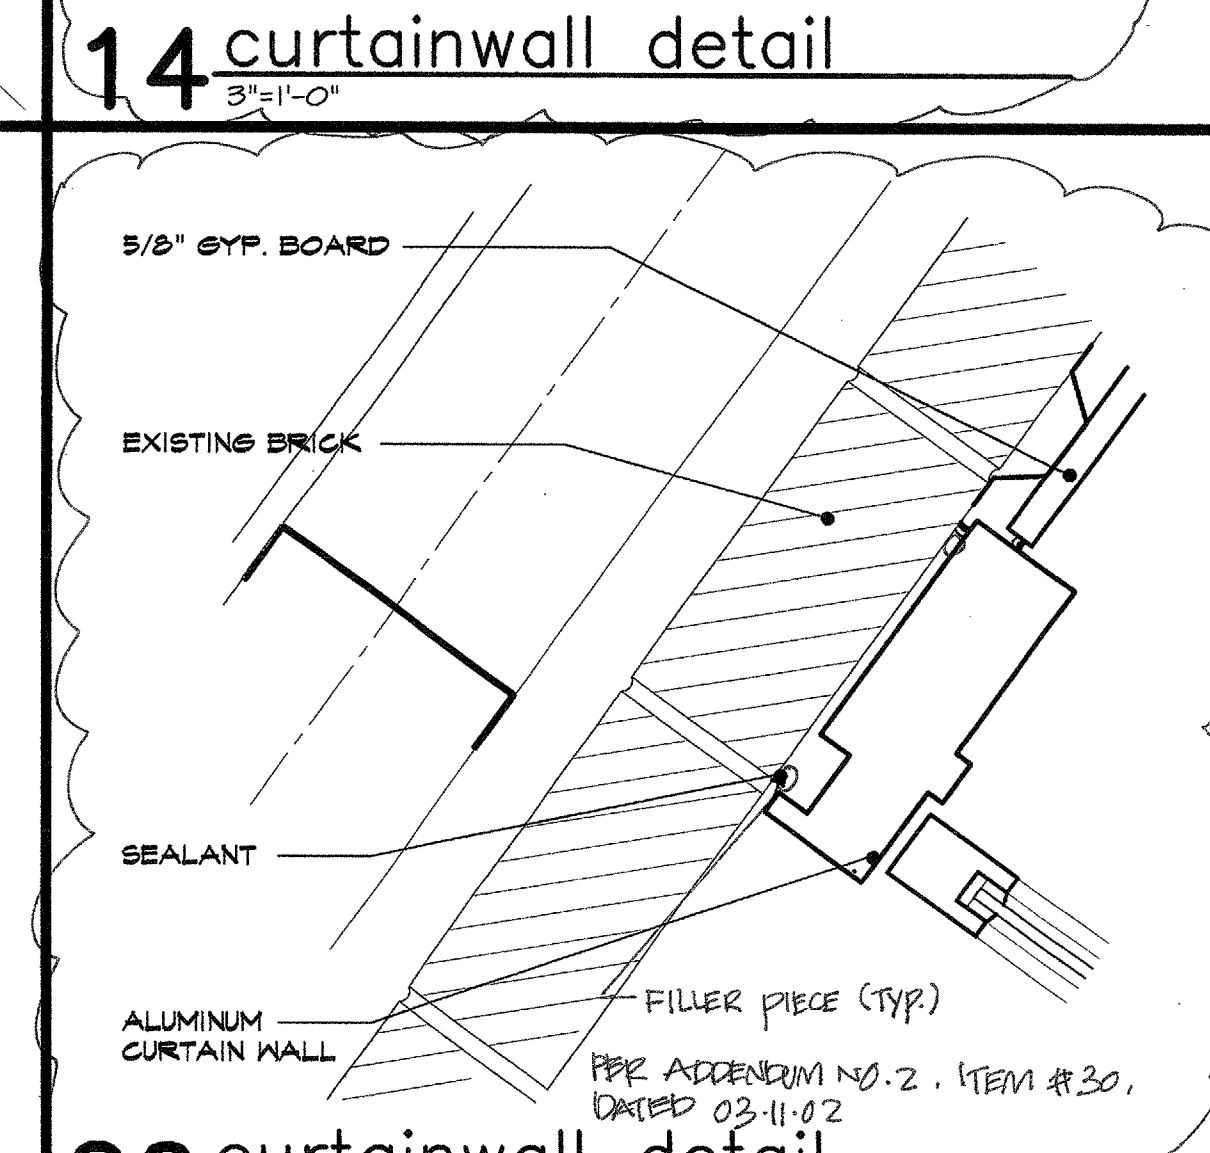


14 curtainwall detail
 3/4" x 1"

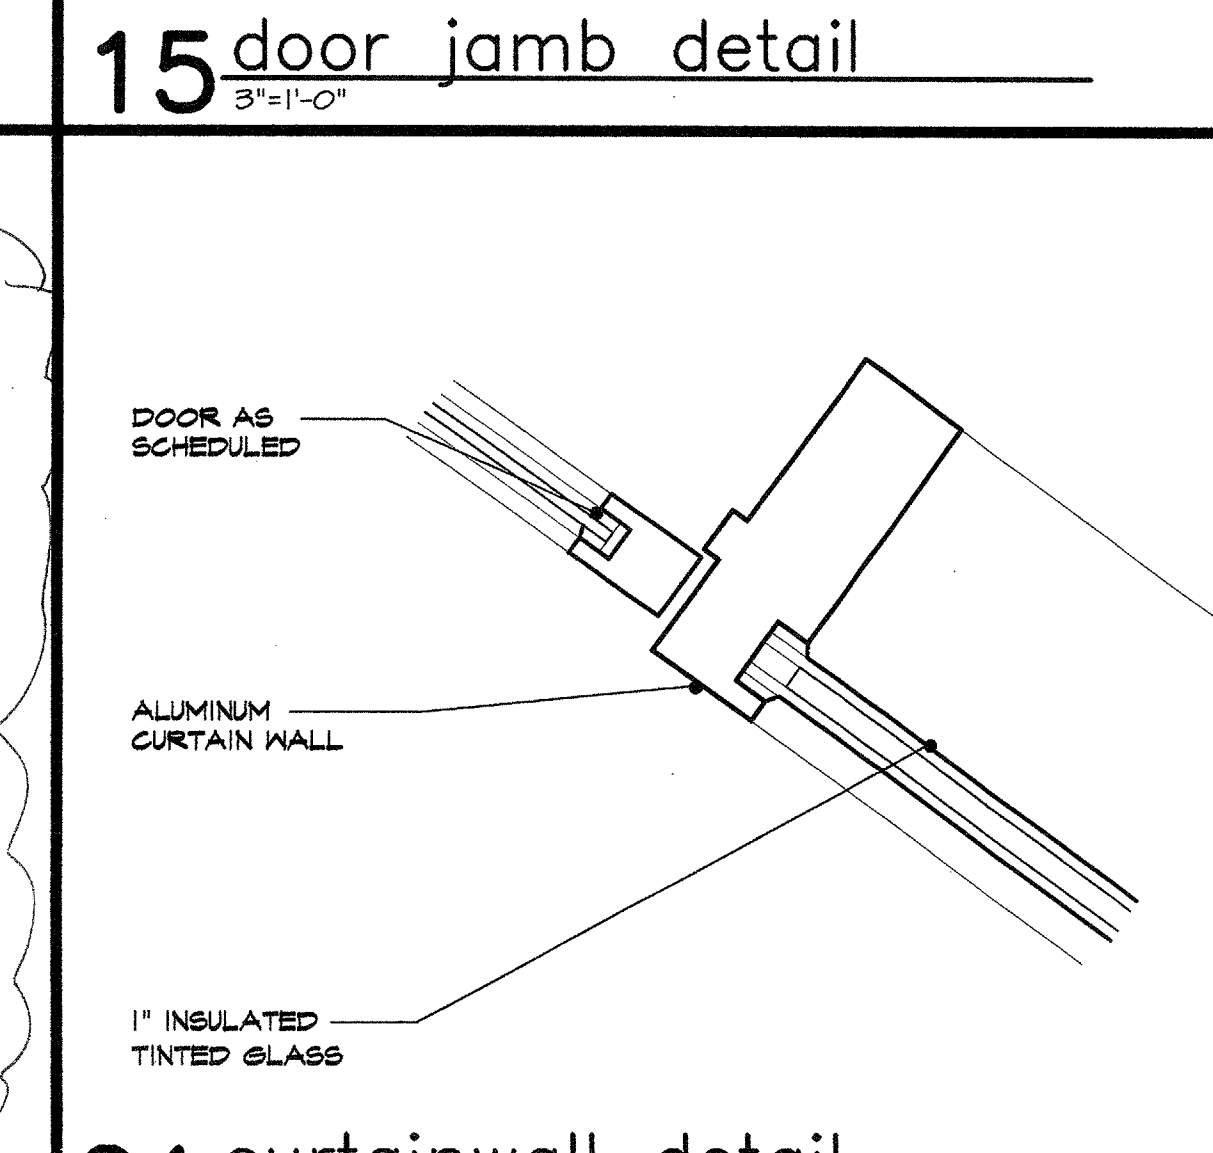


15 door jamb detail
 3/4" x 1"

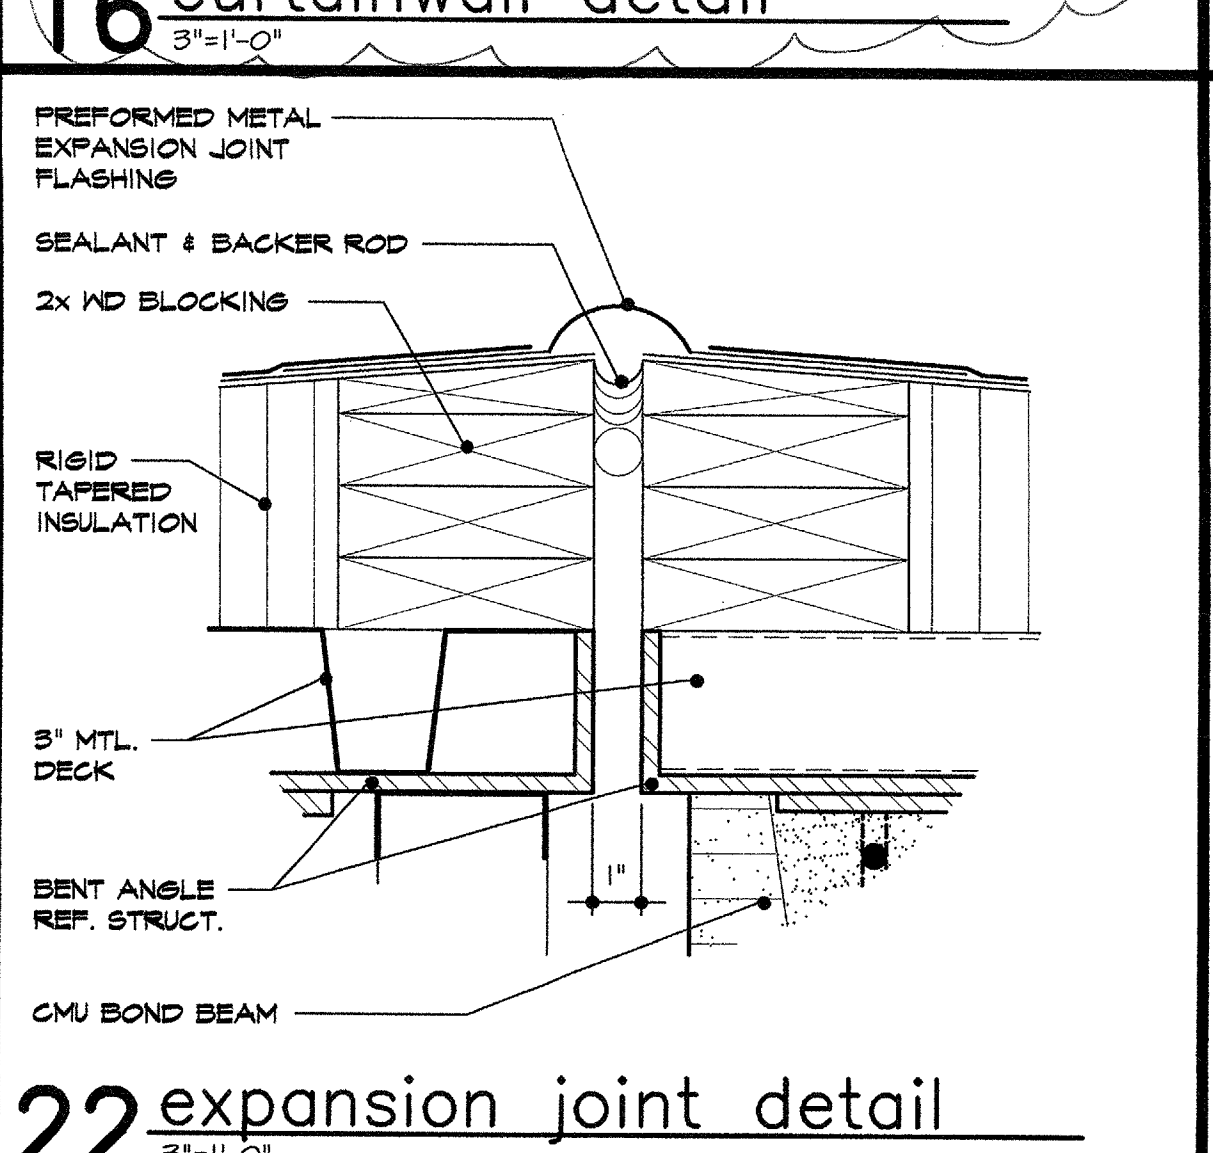


16 curtainwall detail
 3/4" x 1"

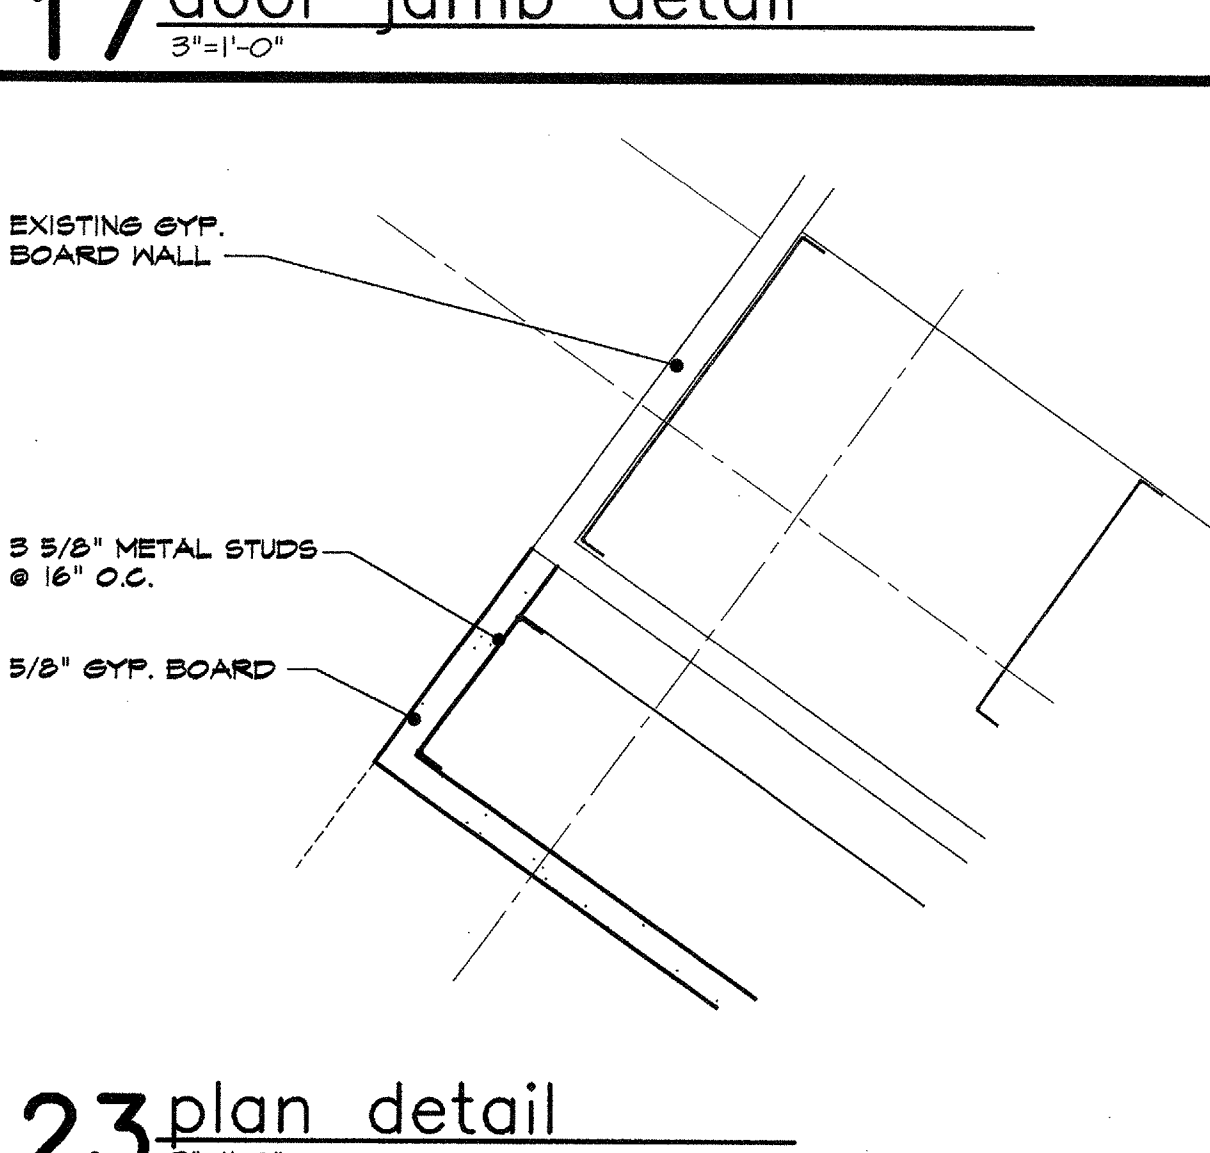


17 door jamb detail
 3/4" x 1"

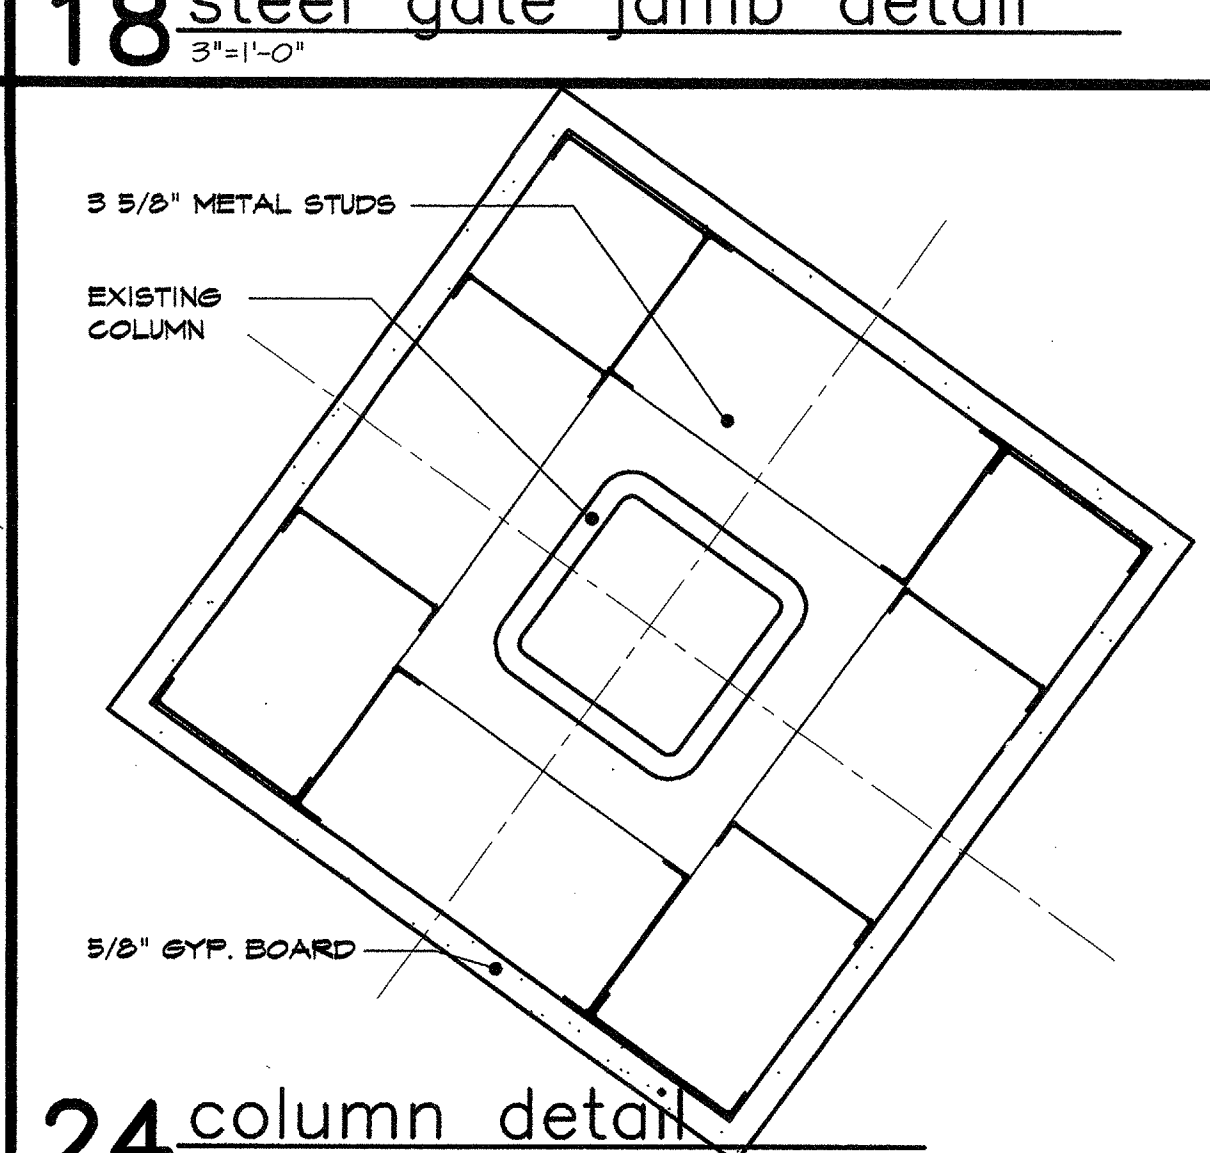


18 steel gate jamb detail
 3/4" x 1"

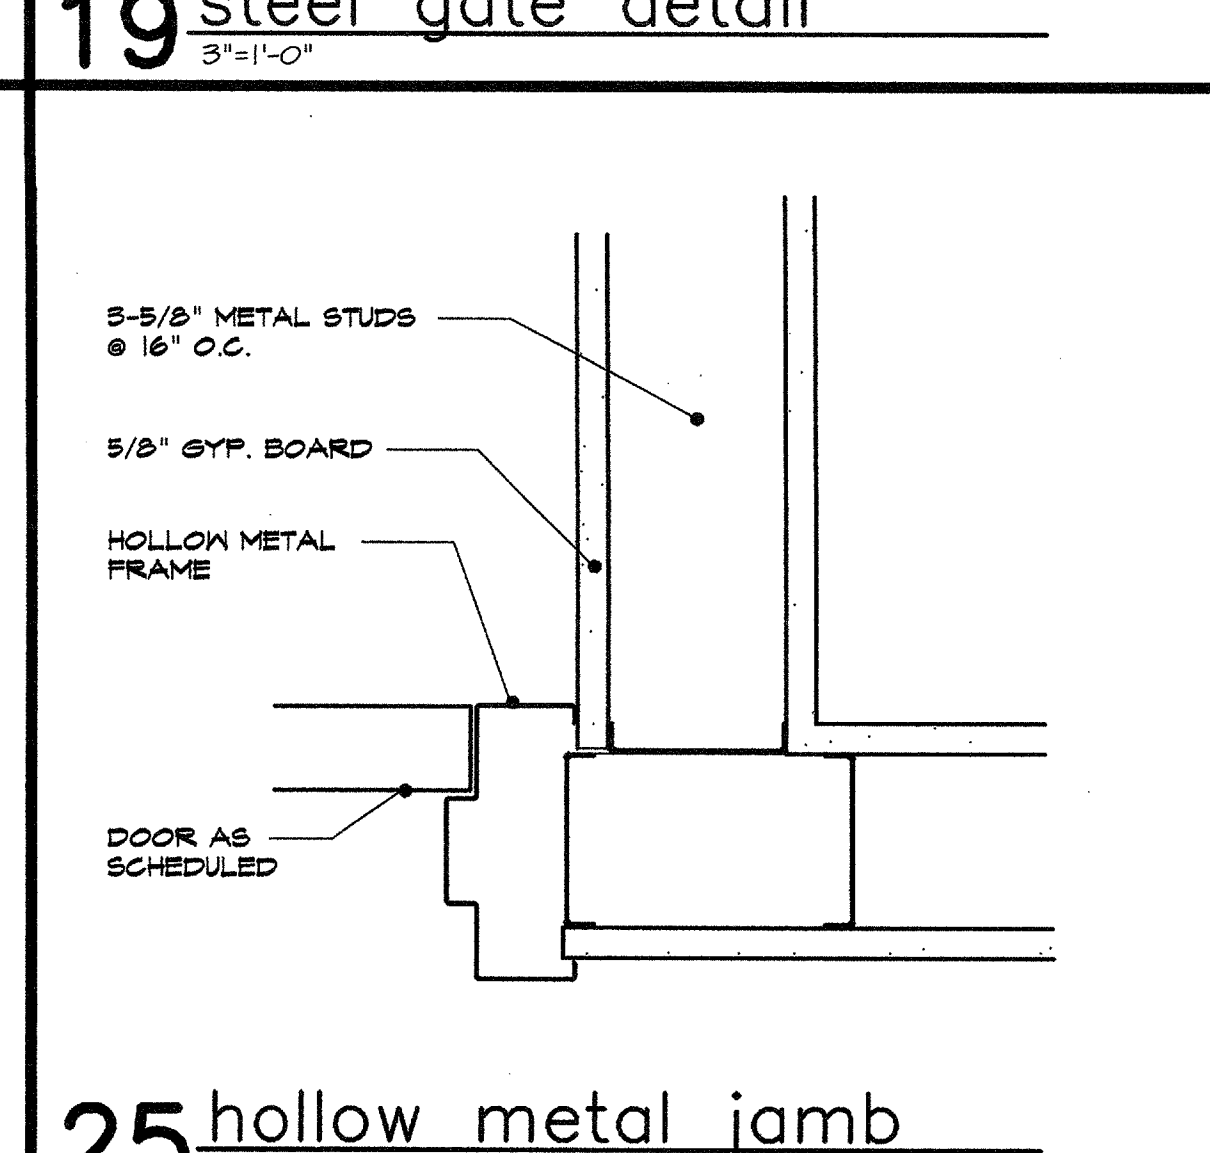

19 steel gate detail
 3/4" x 1"

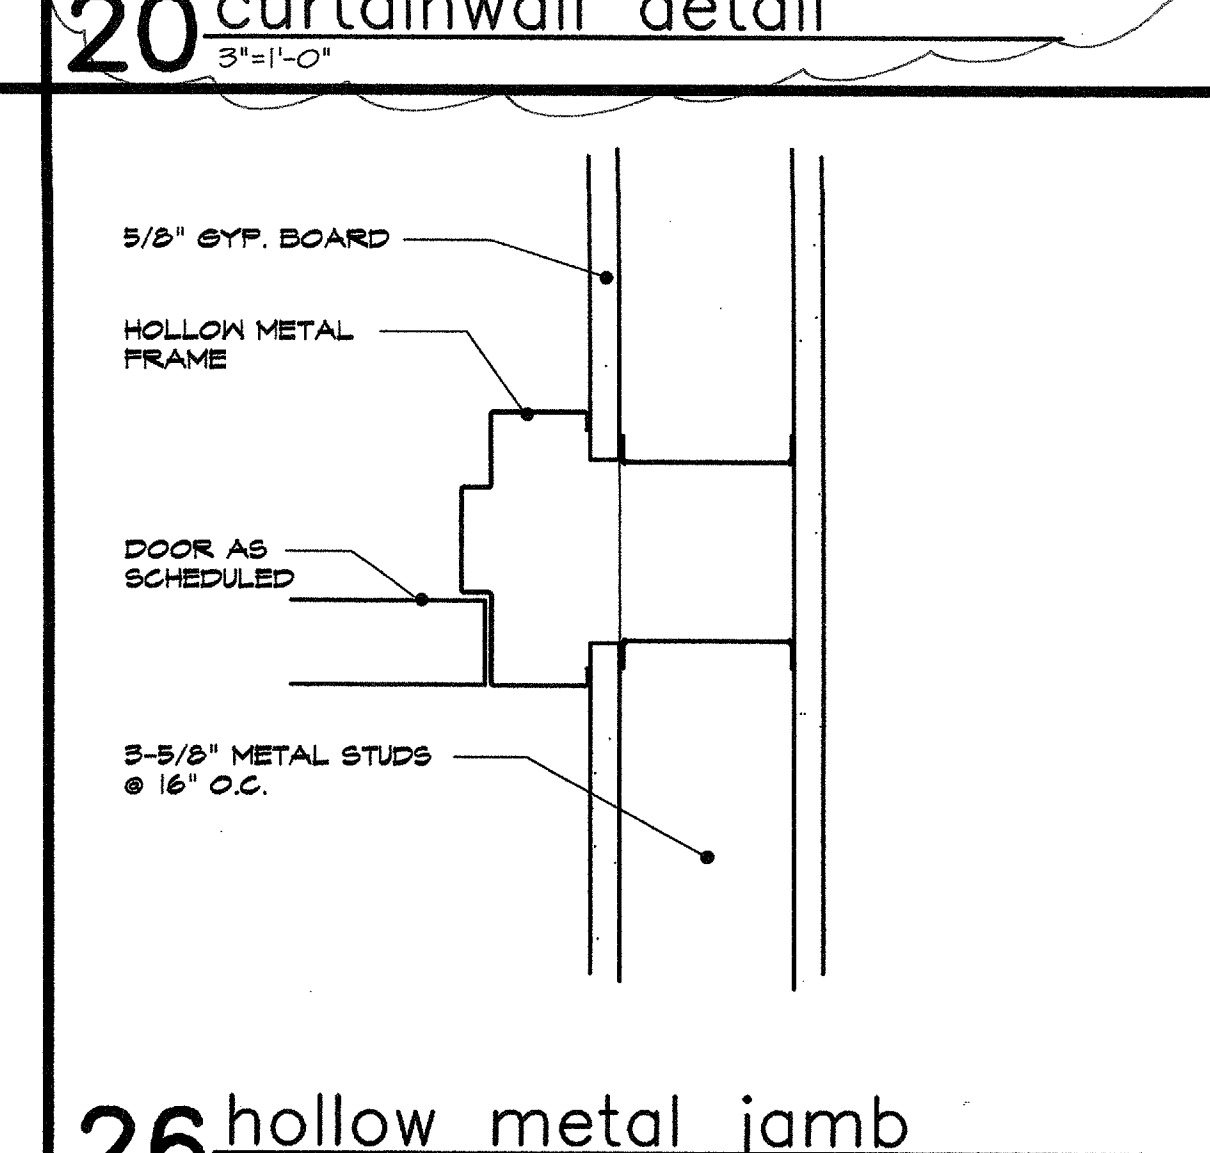


20 curtainwall detail
 3/4" x 1"

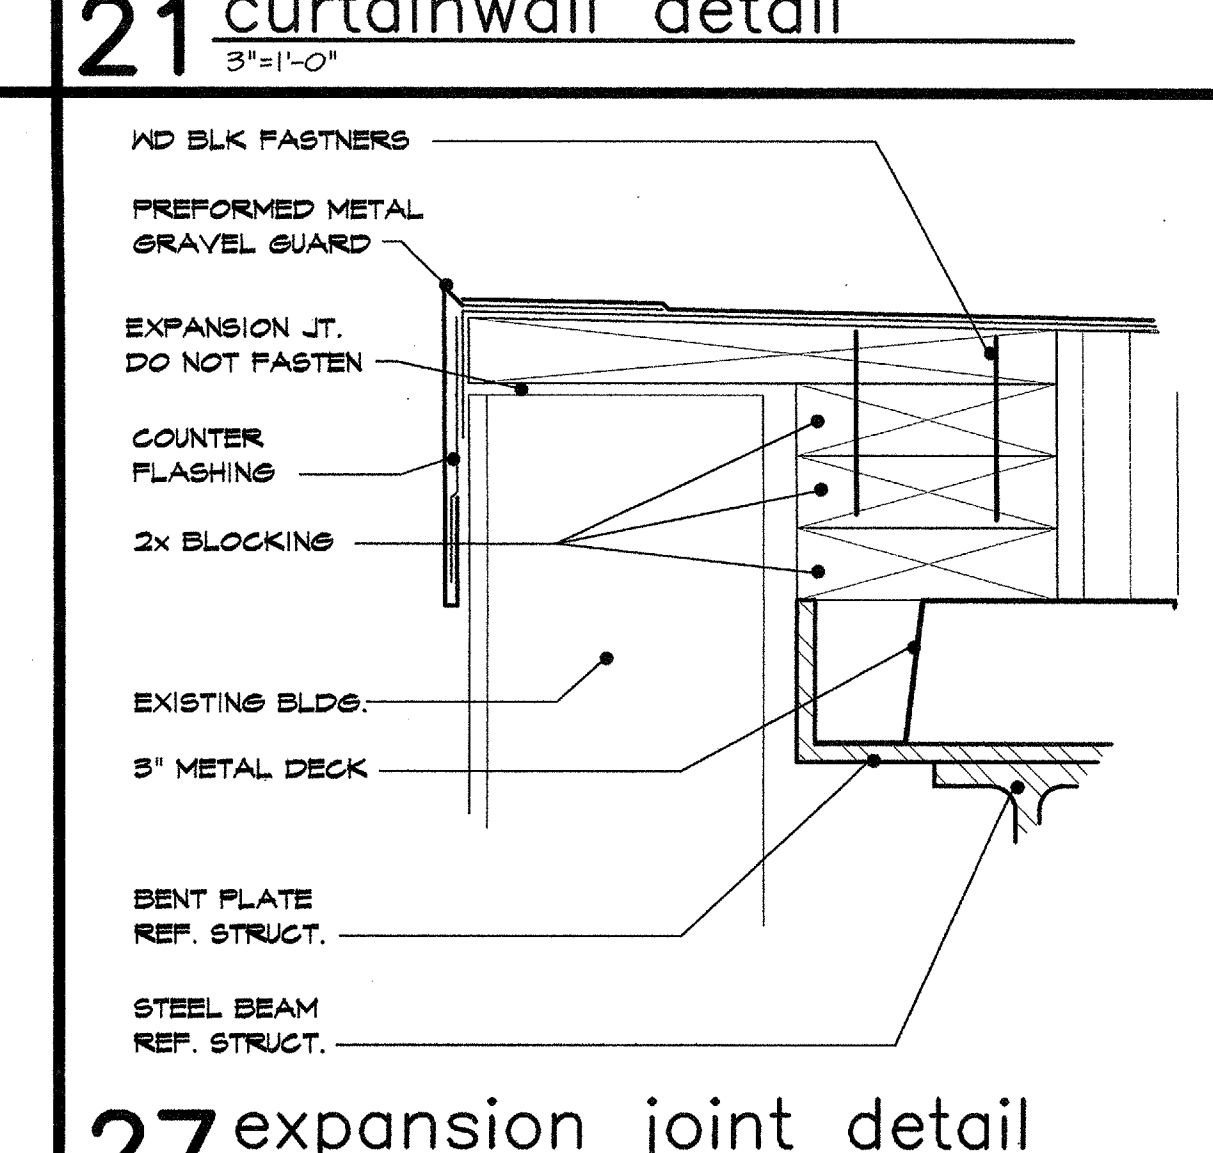


21 curtainwall detail
 3/4" x 1"




22 expansion joint detail
 3/4" x 1"

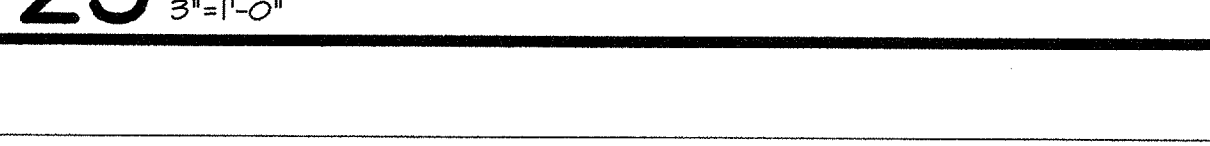

23 plan detail
 3/4" x 1"

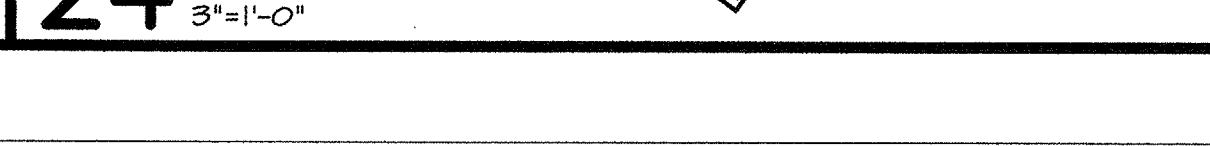


24 column detail
 3/4" x 1"

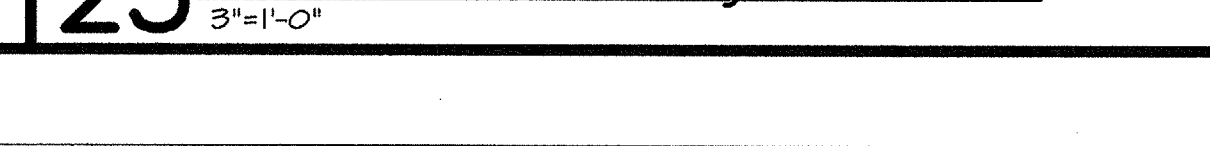

25 hollow metal jamb
 3/4" x 1"



26 hollow metal jamb
 3/4" x 1"

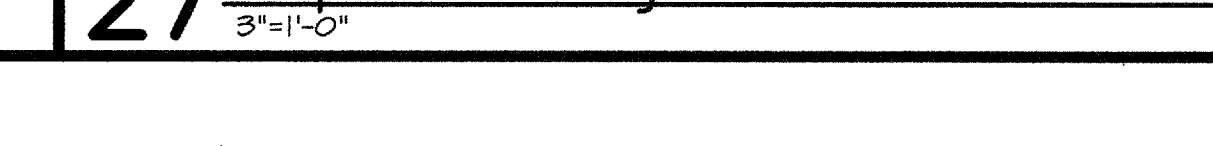

27 expansion joint detail
 3/4" x 1"