




1 door jamb detail
3"x11'-0"

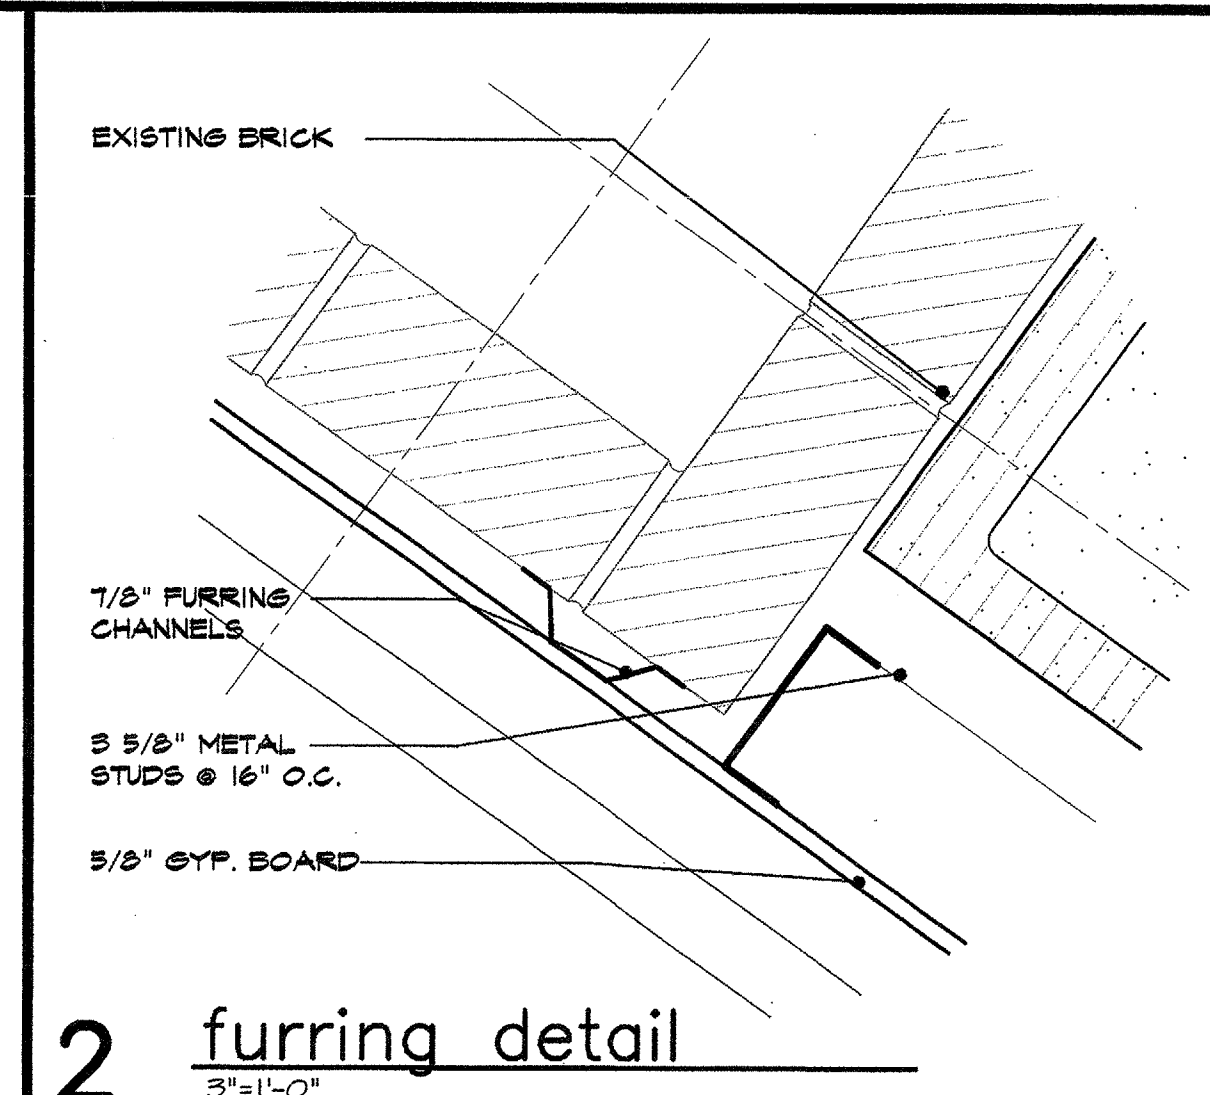


2 furring detail
3"x11'-0"

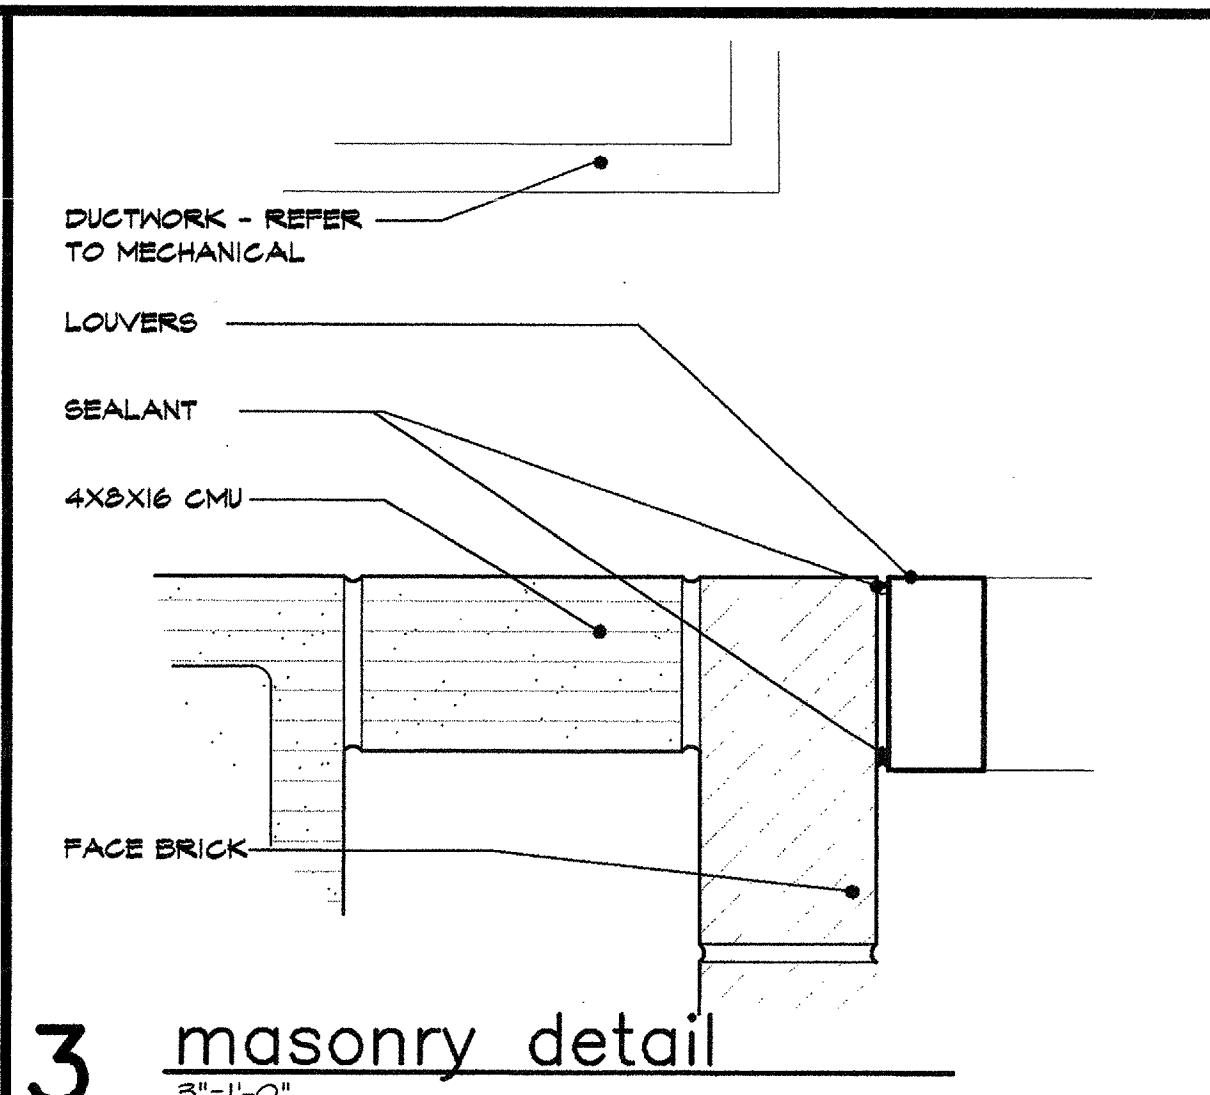


3 masonry detail
3"x11'-0"

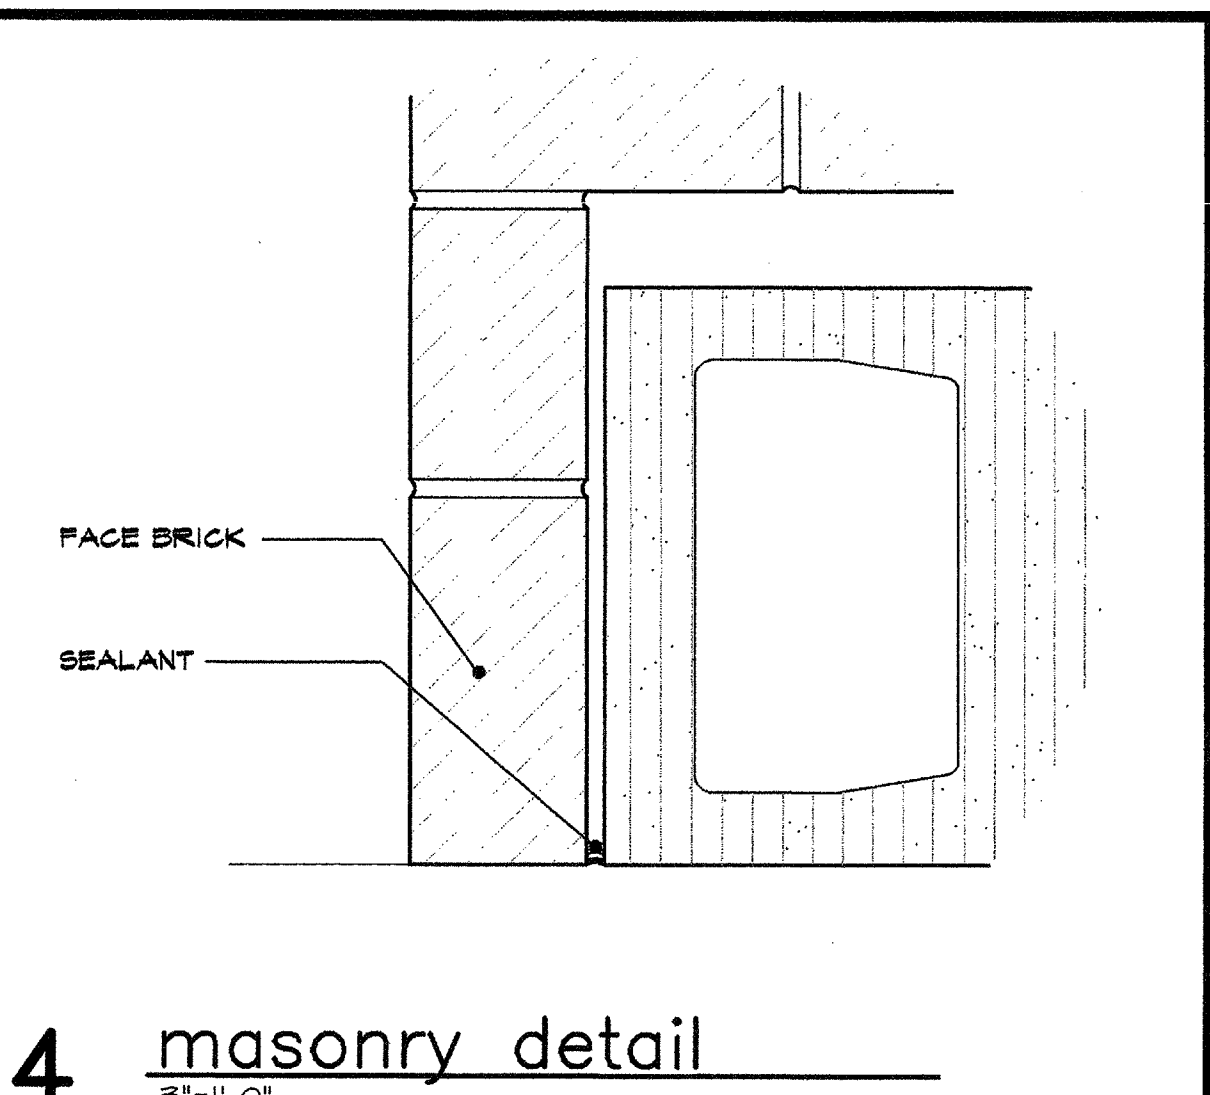


4 masonry detail
3"x11'-0"

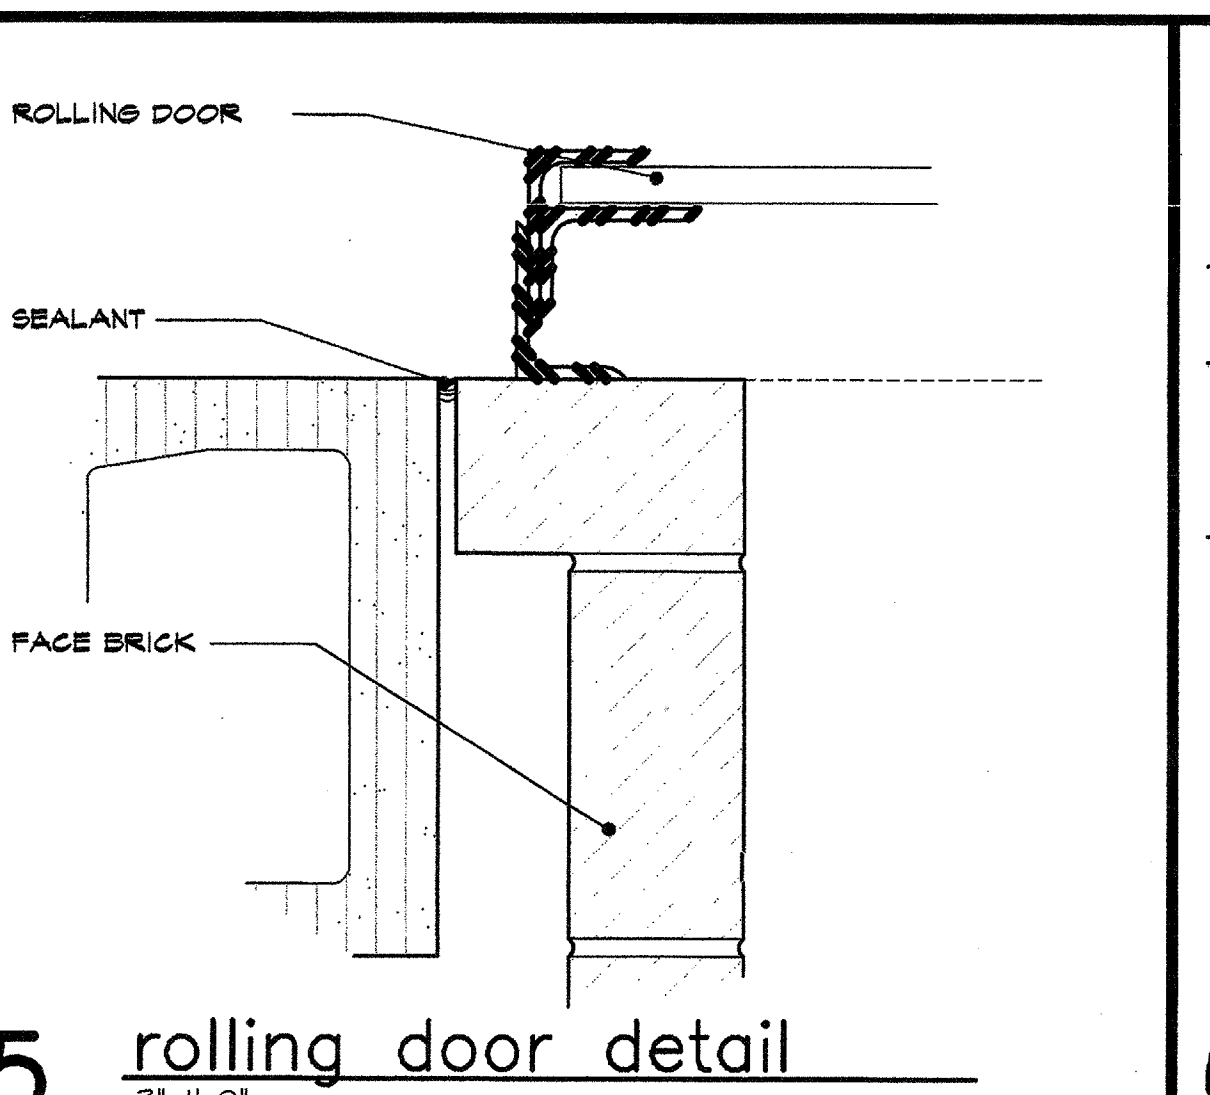


5 rolling door detail
3"x11'-0"

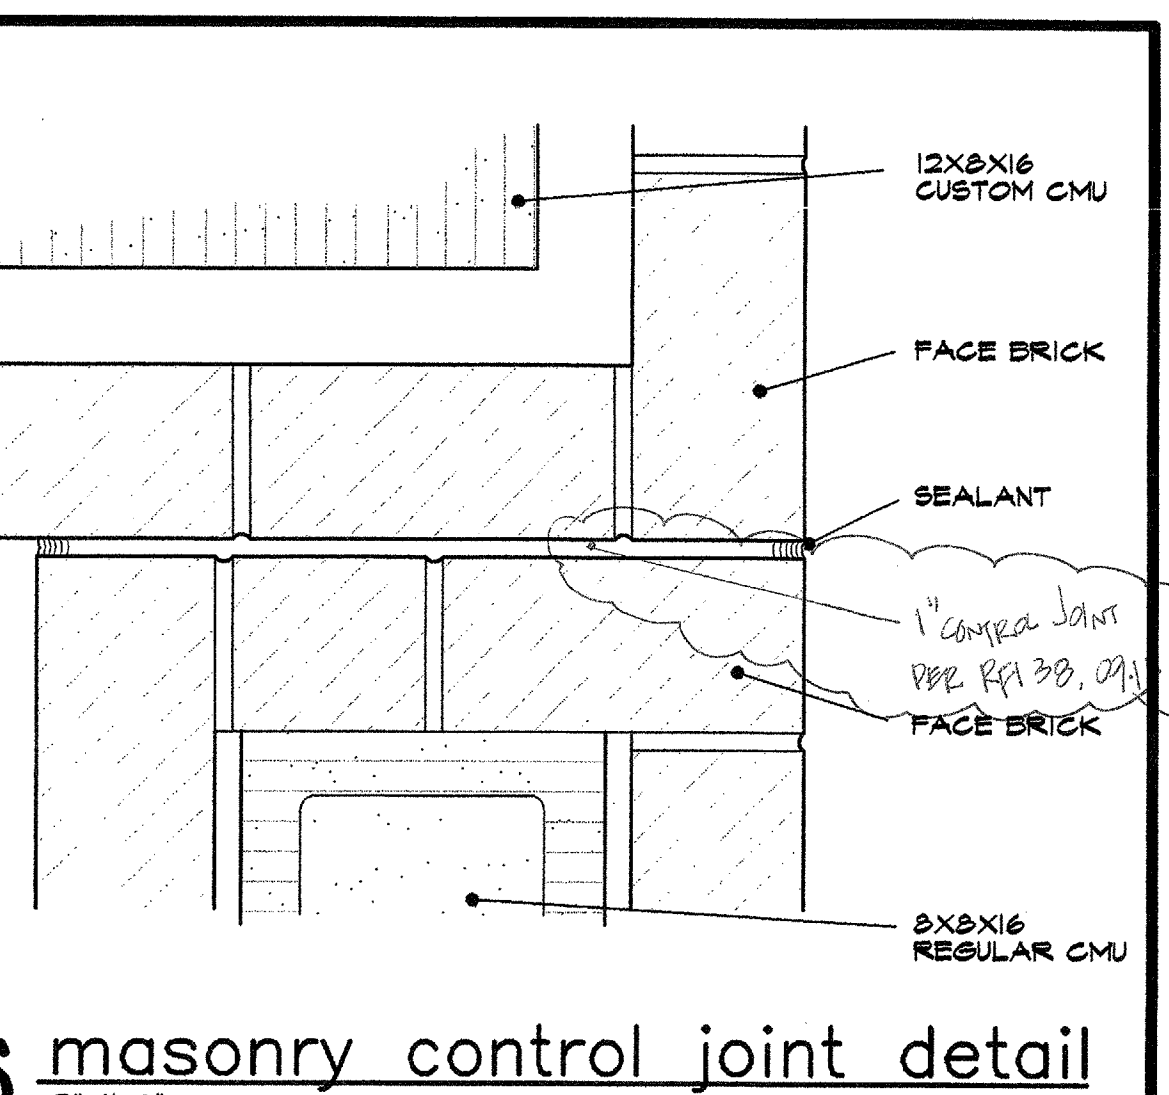


6 masonry control joint detail
3"x11'-0"

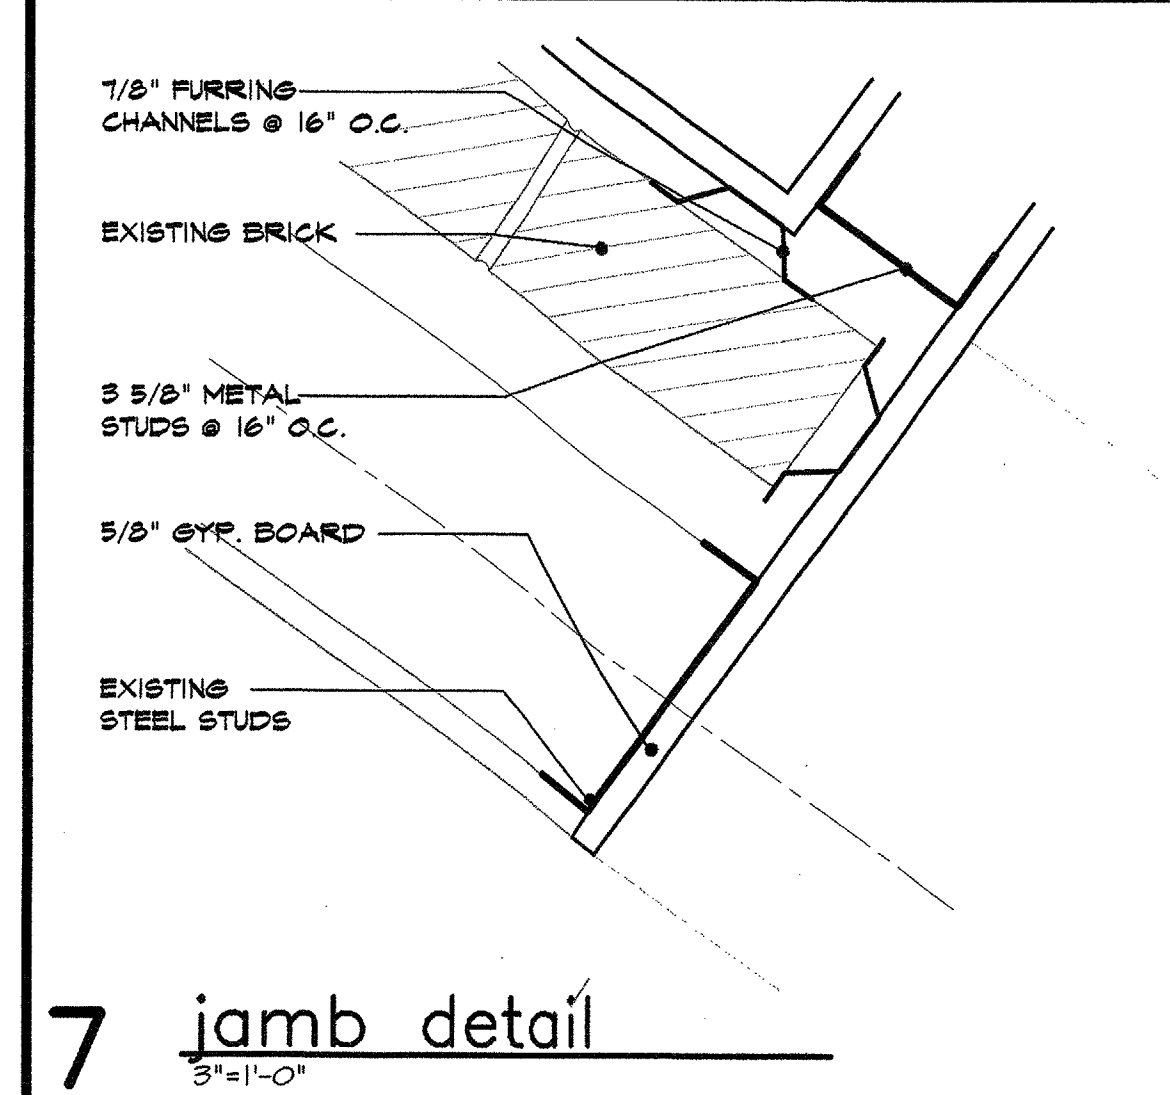


7 jamb detail
3"x11'-0"

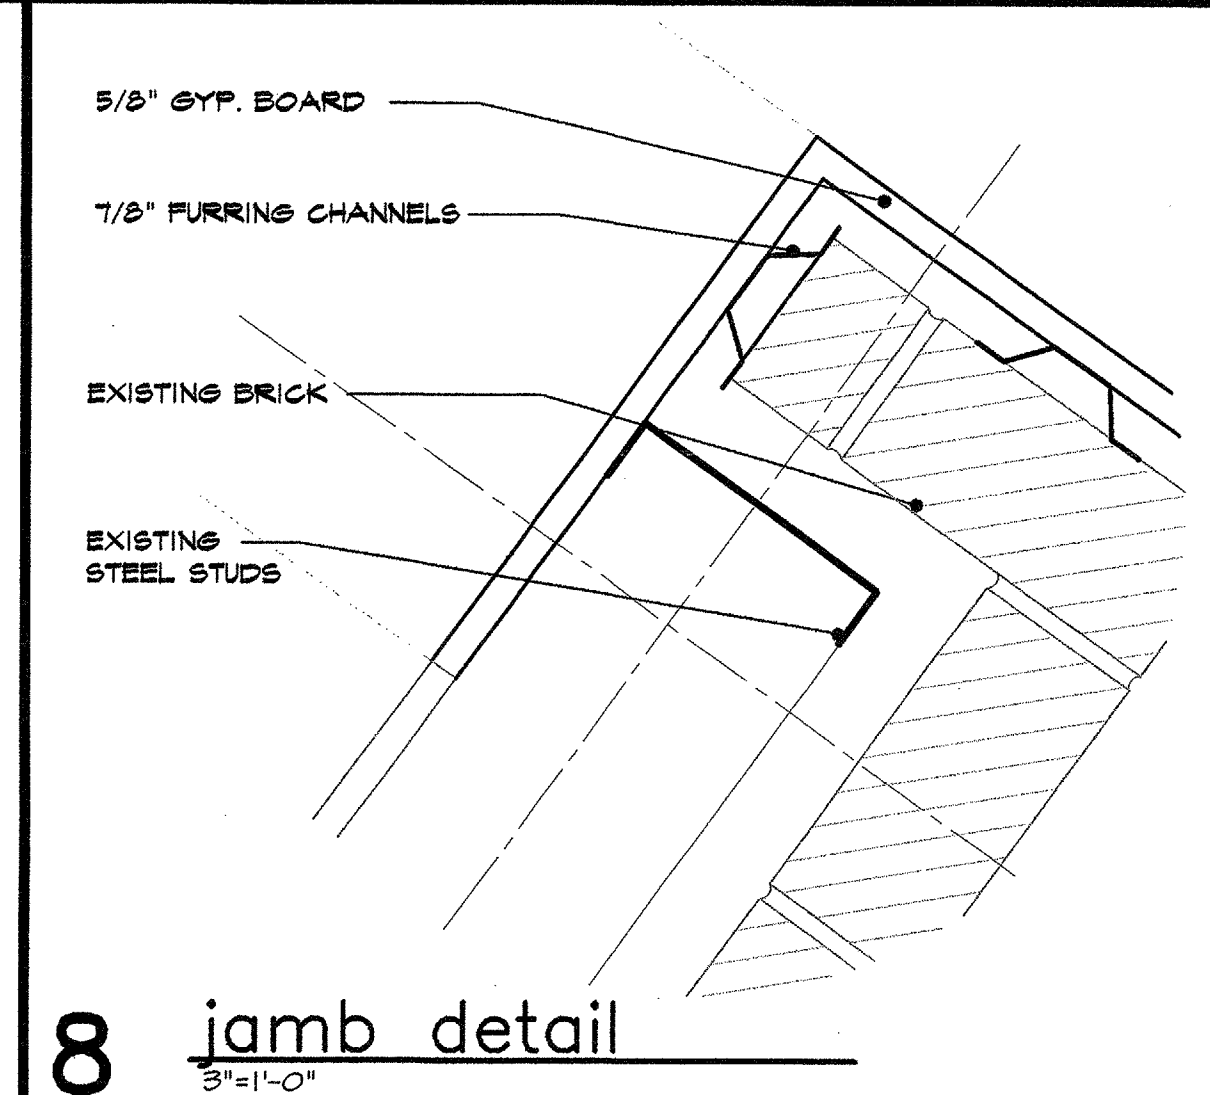


8 jamb detail
3"x11'-0"

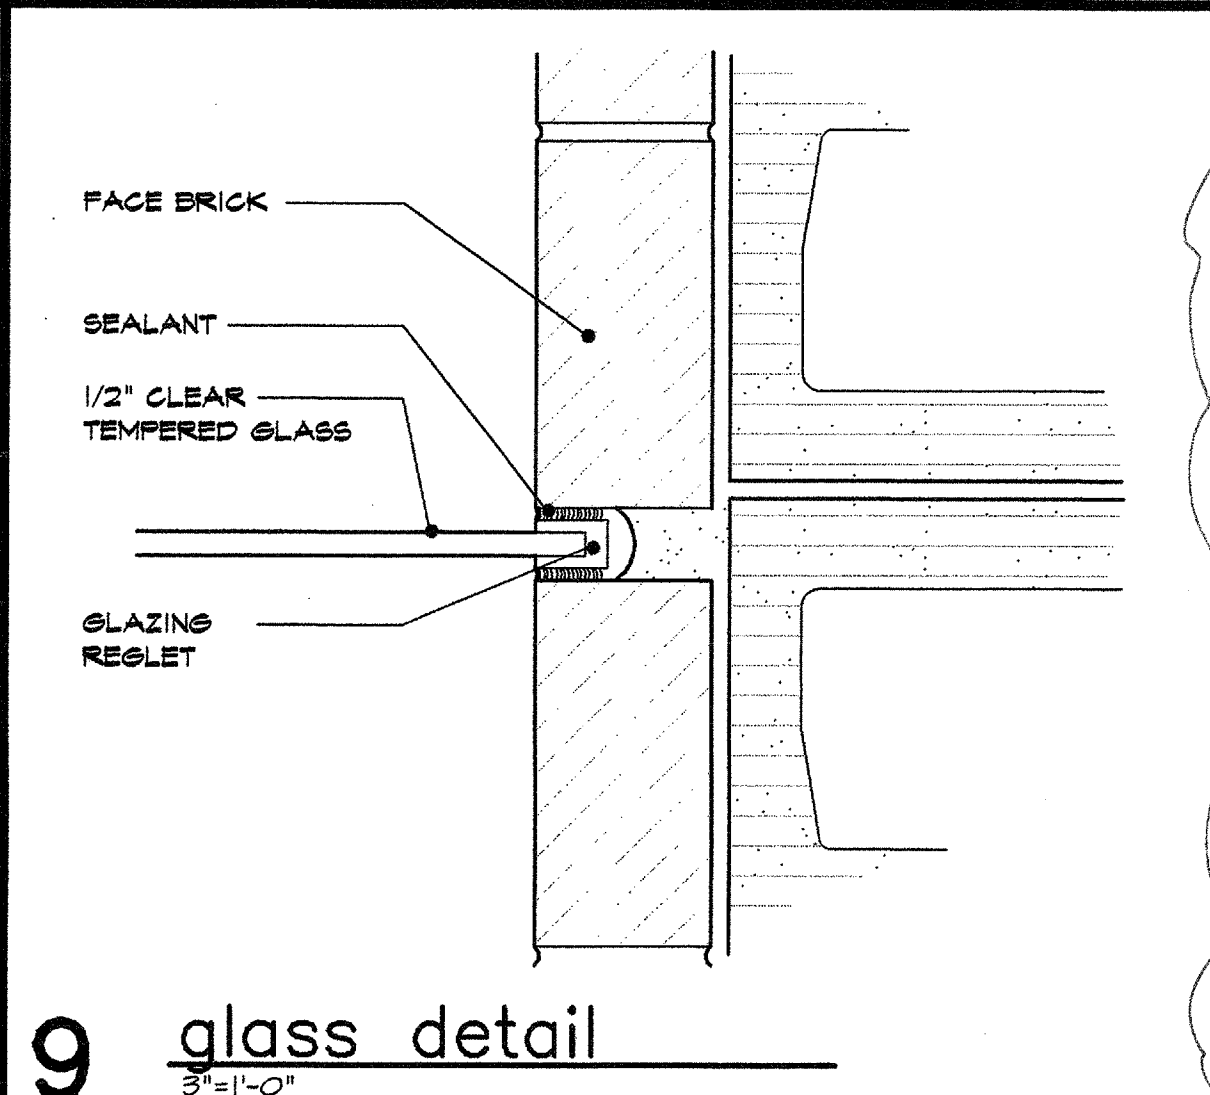


9 glass detail
3"x11'-0"

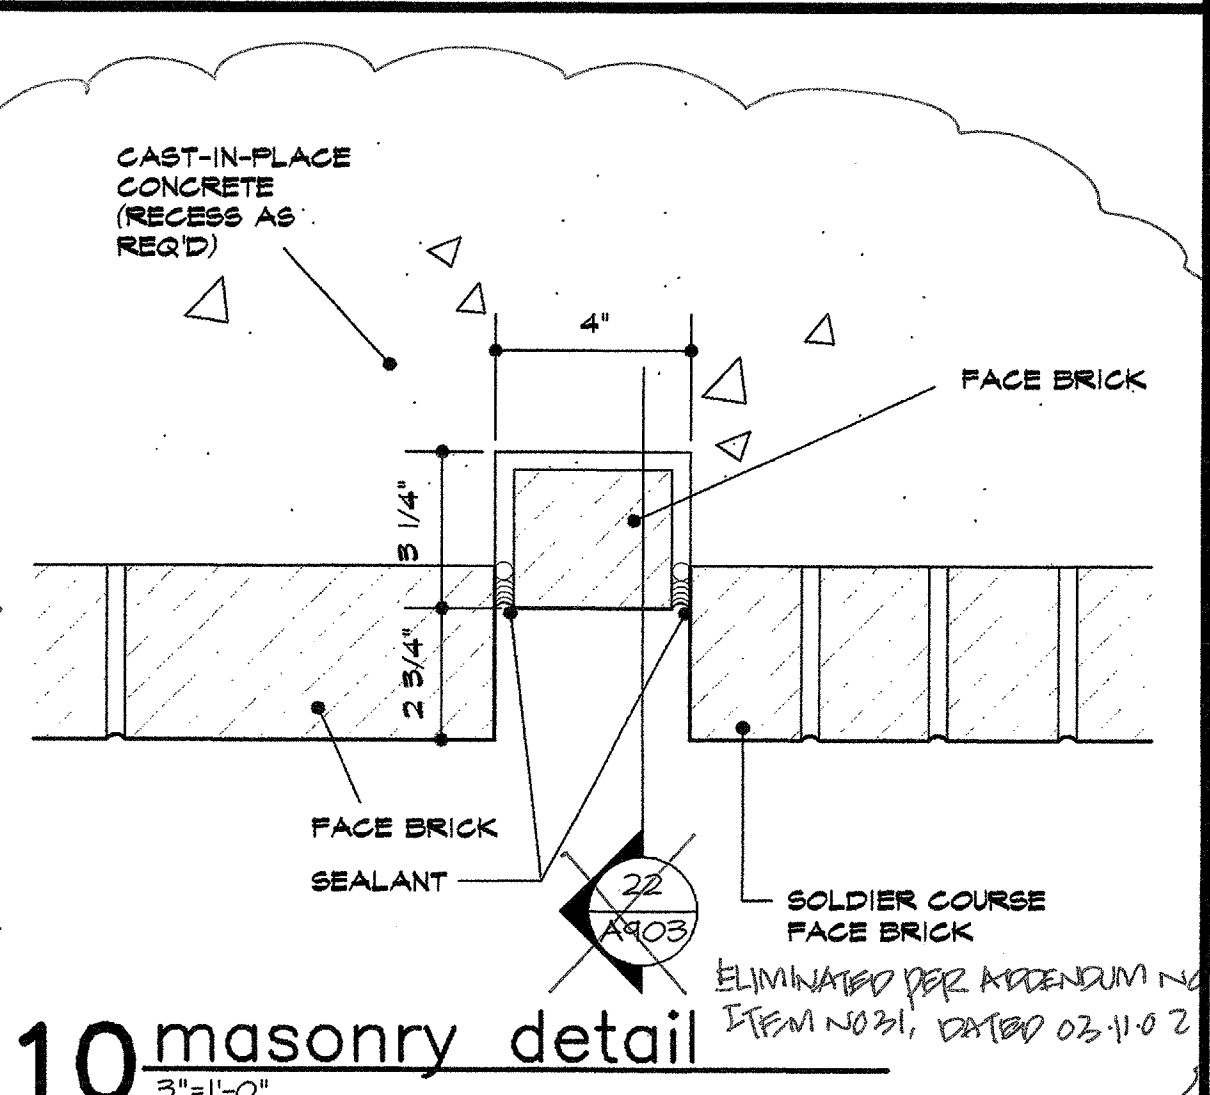


10 masonry detail
3"x11'-0"

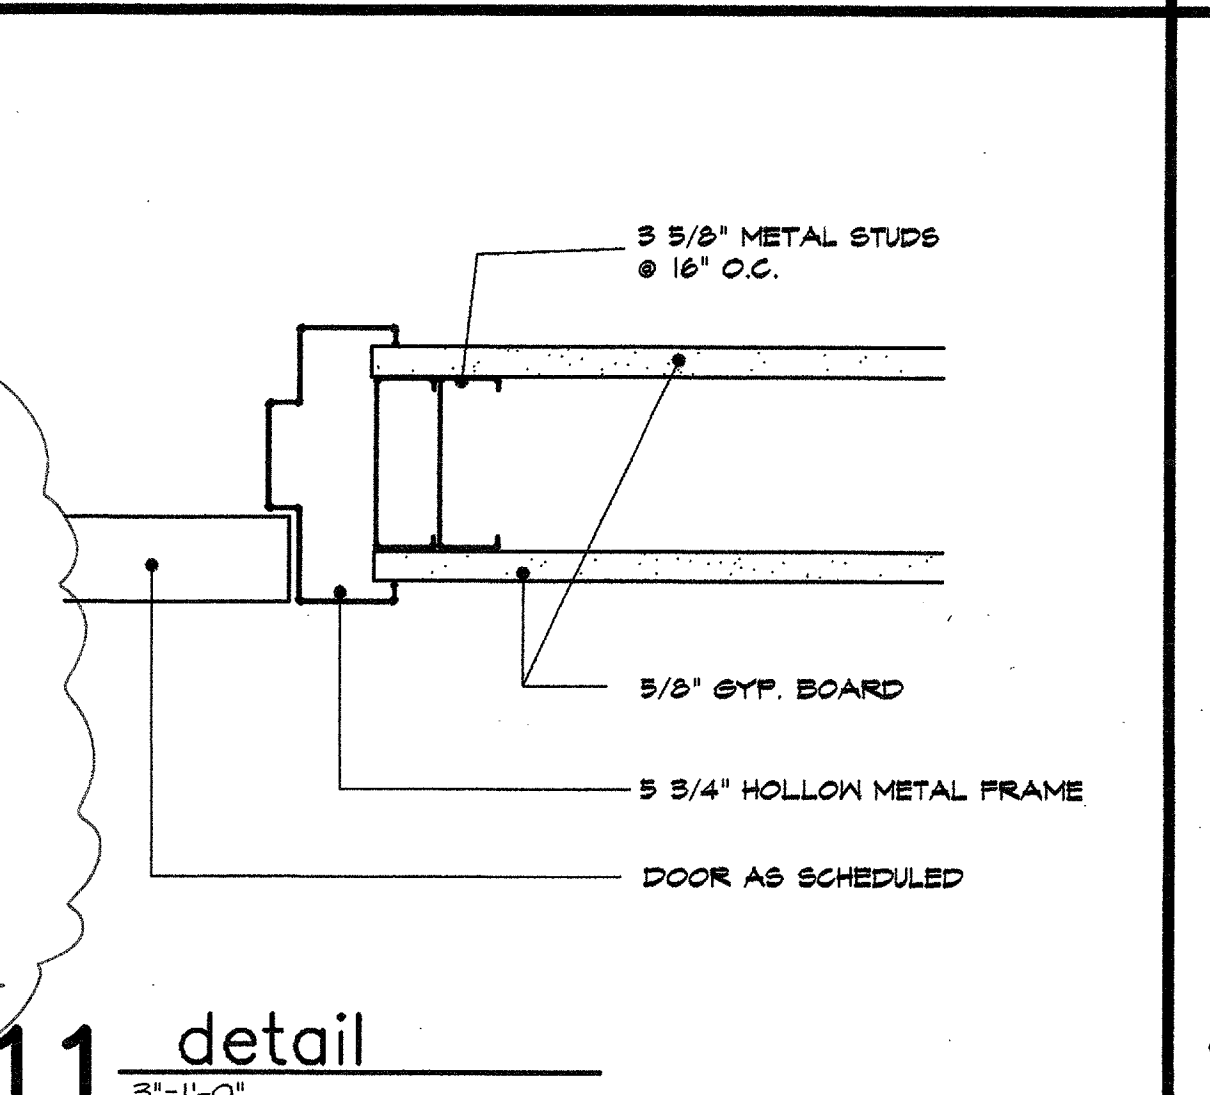


11 detail
3"x11'-0"

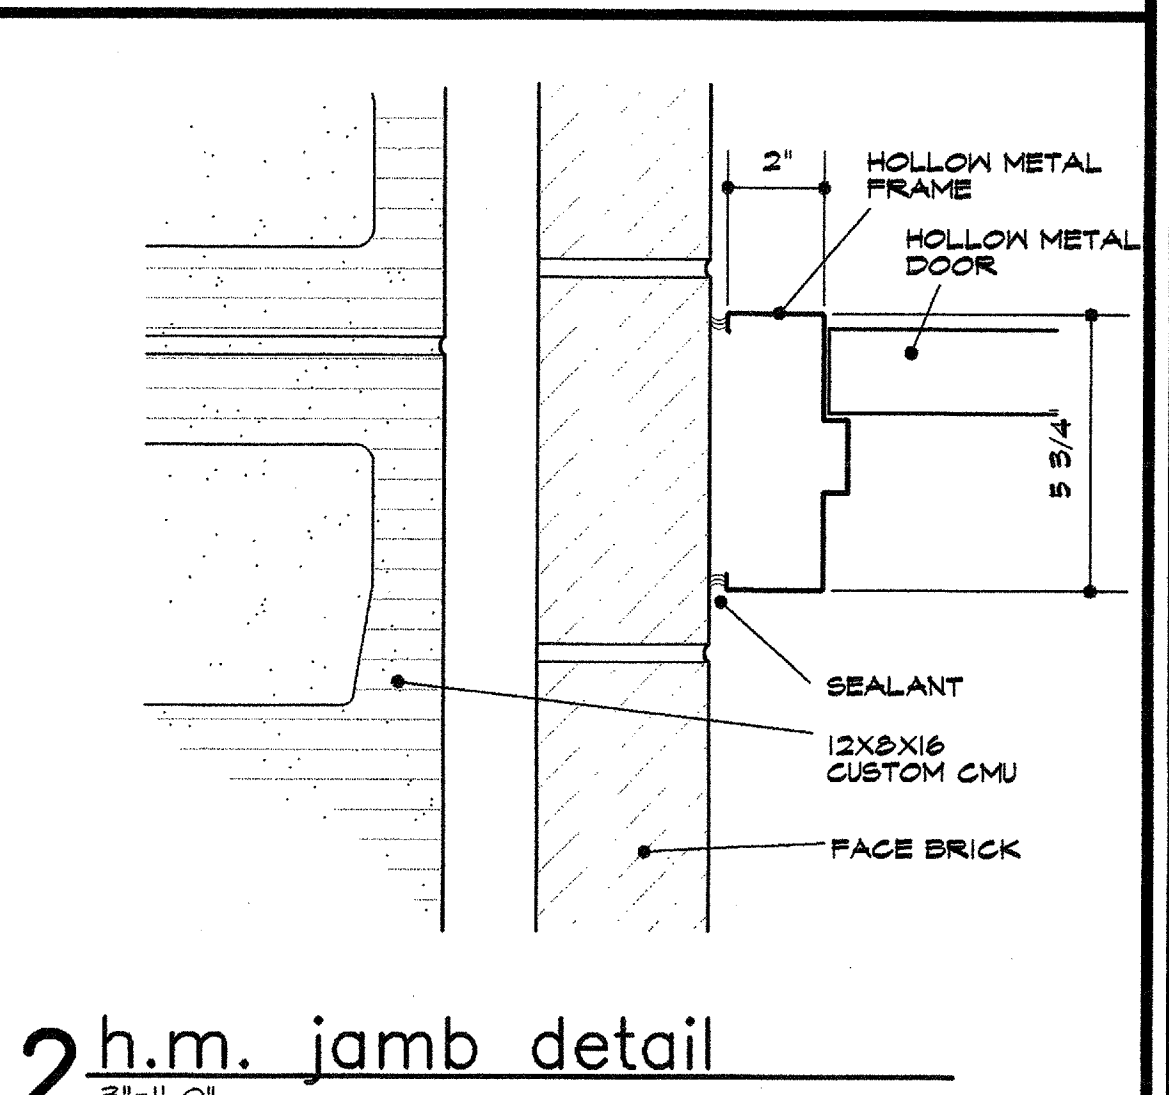


12 h.m. jamb detail
3"x11'-0"

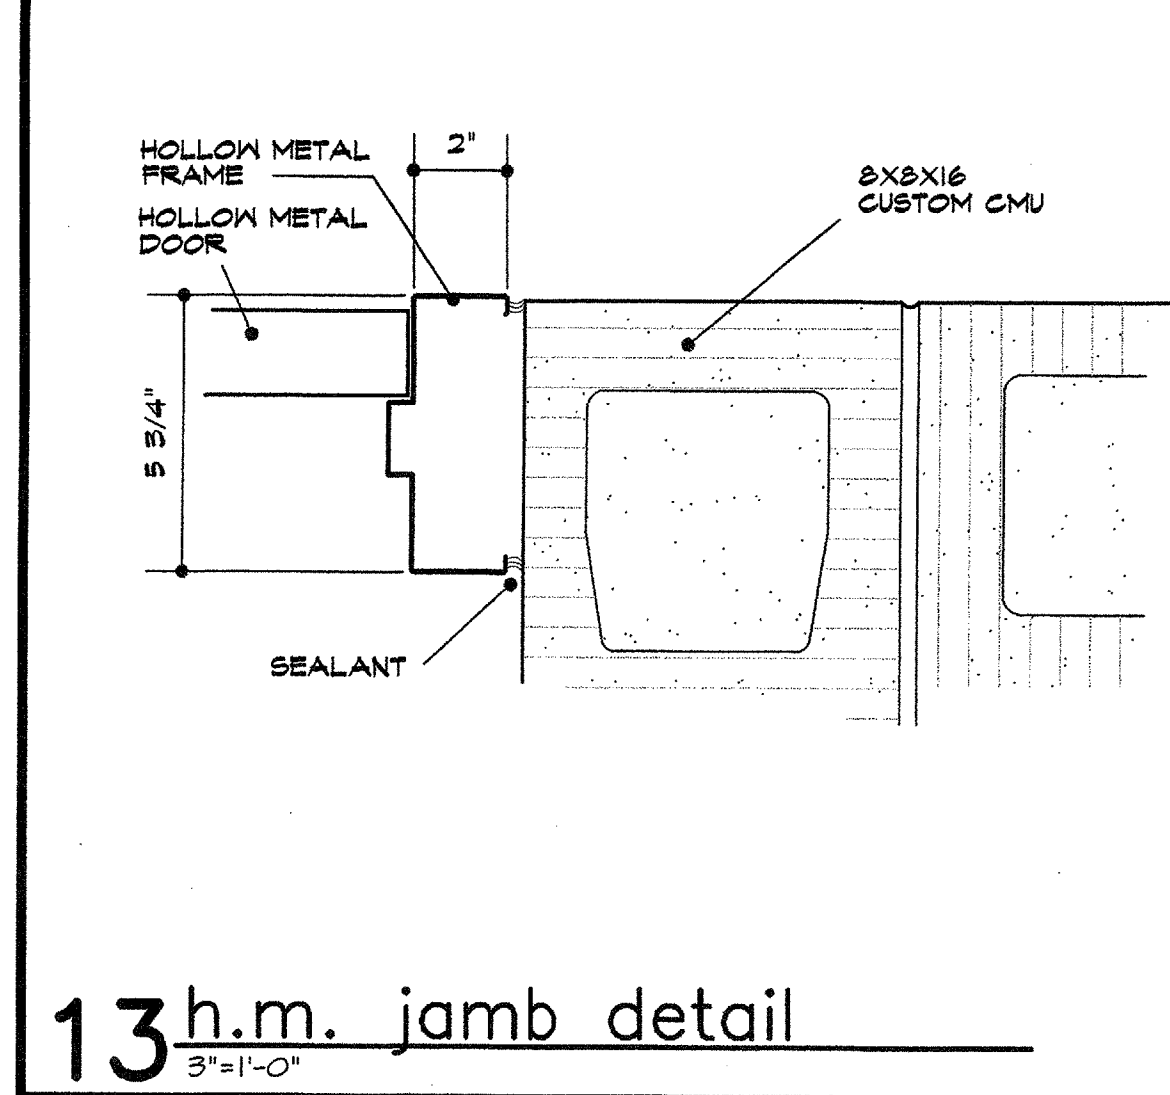


13 h.m. jamb detail
3"x11'-0"

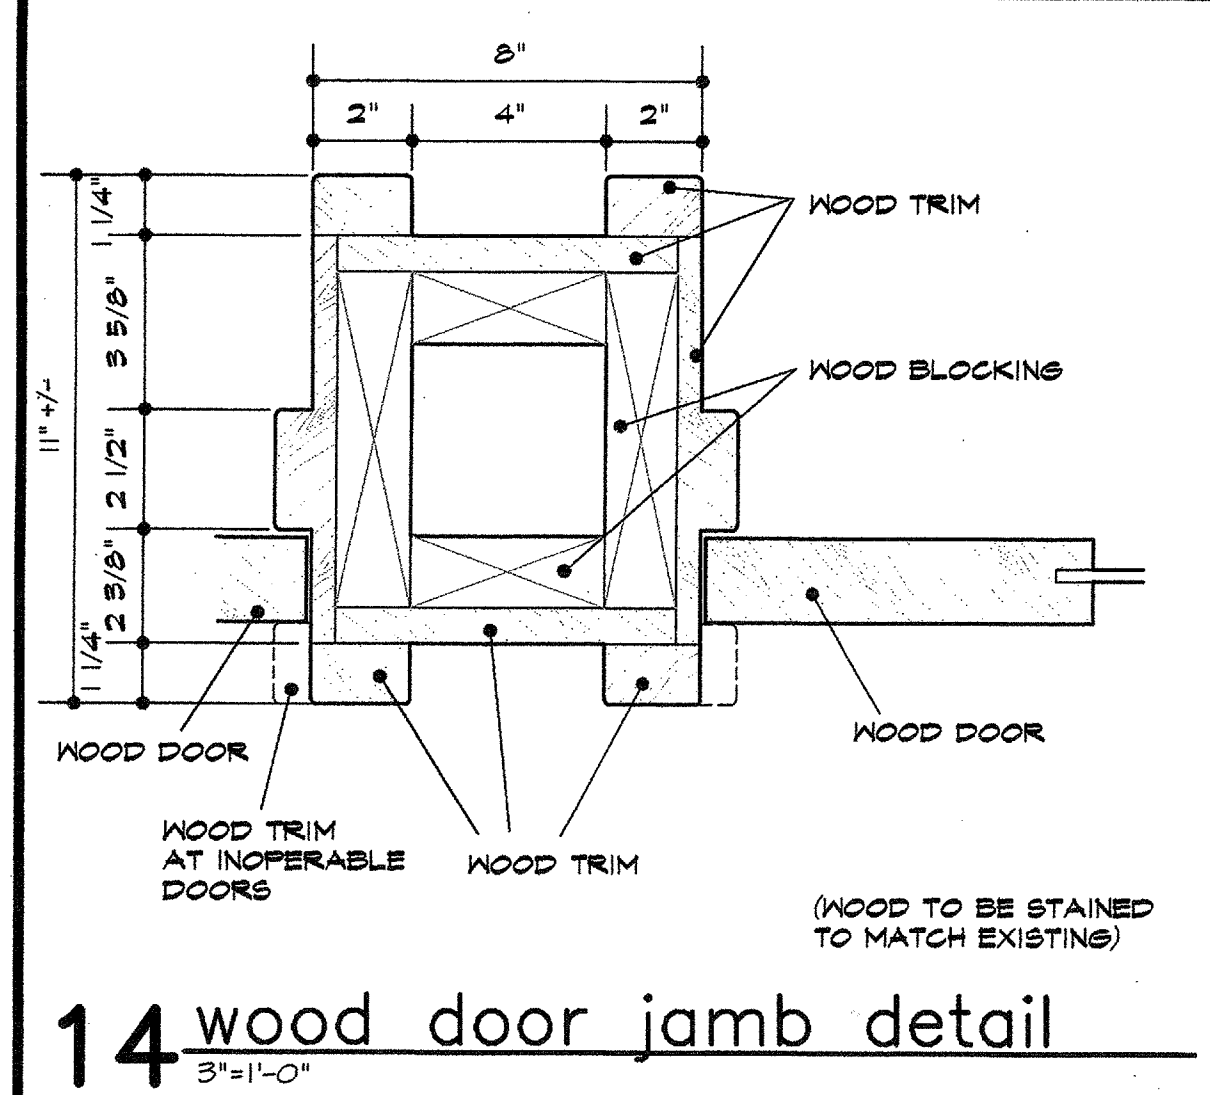


14 wood door jamb detail
3"x11'-0"

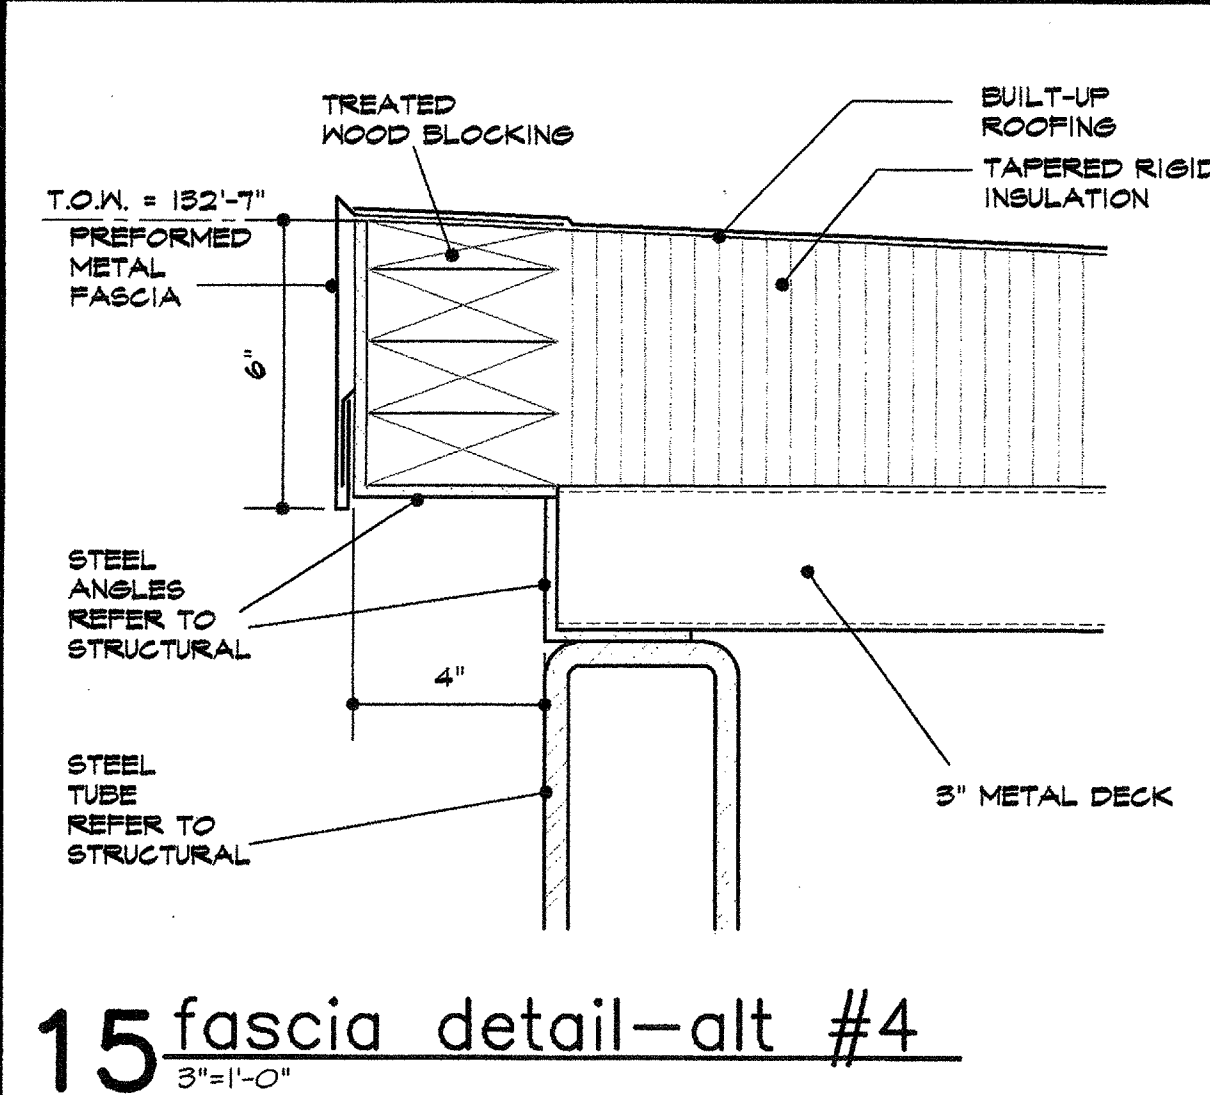


15 fascia detail-alt #4
3"x11'-0"

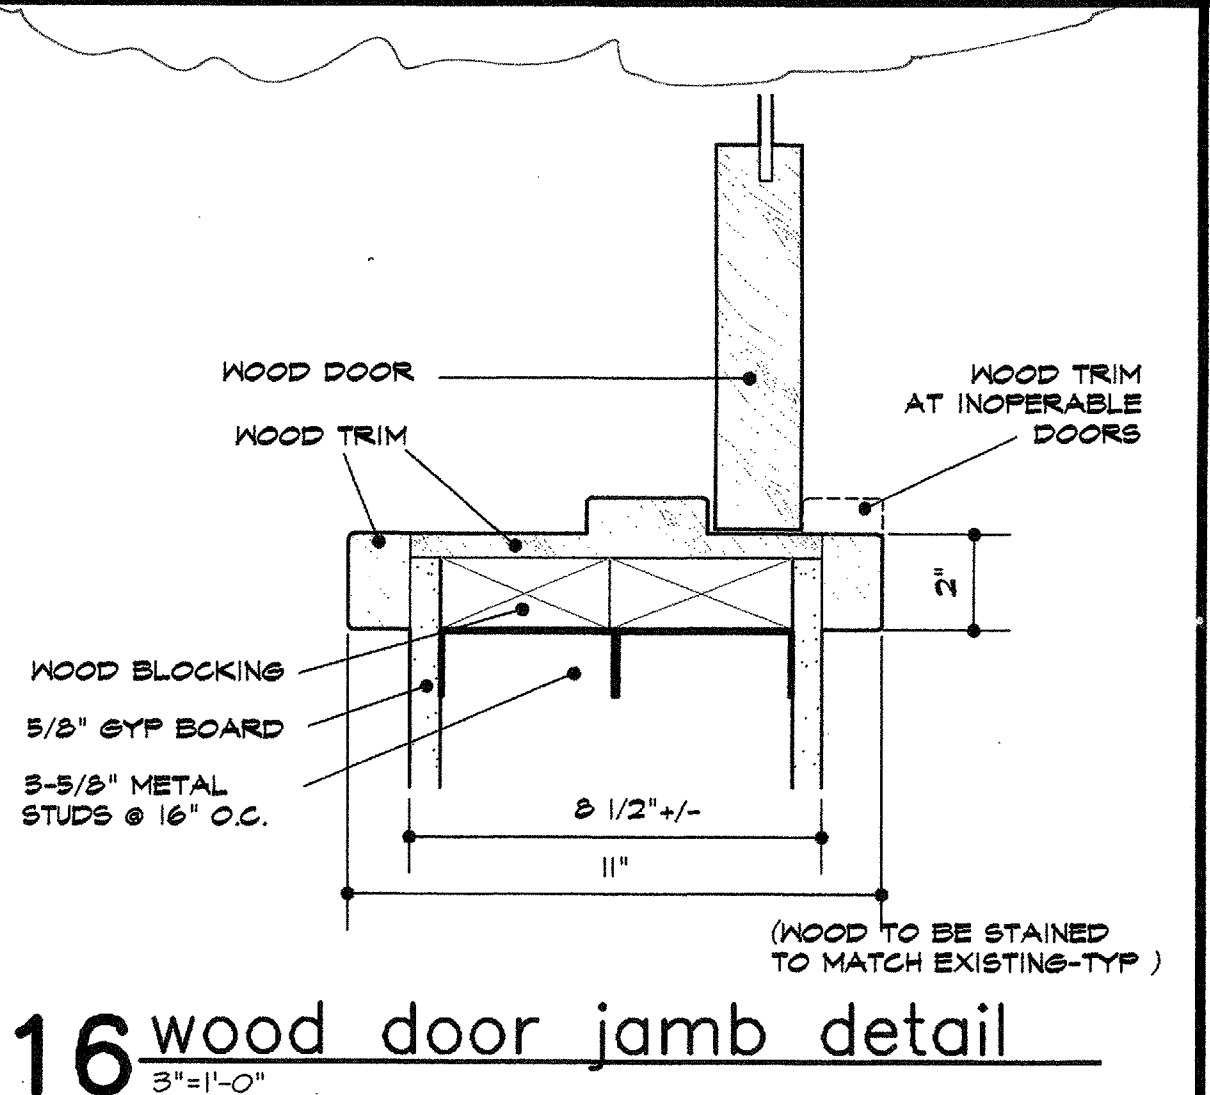


16 wood door jamb detail
3"x11'-0"

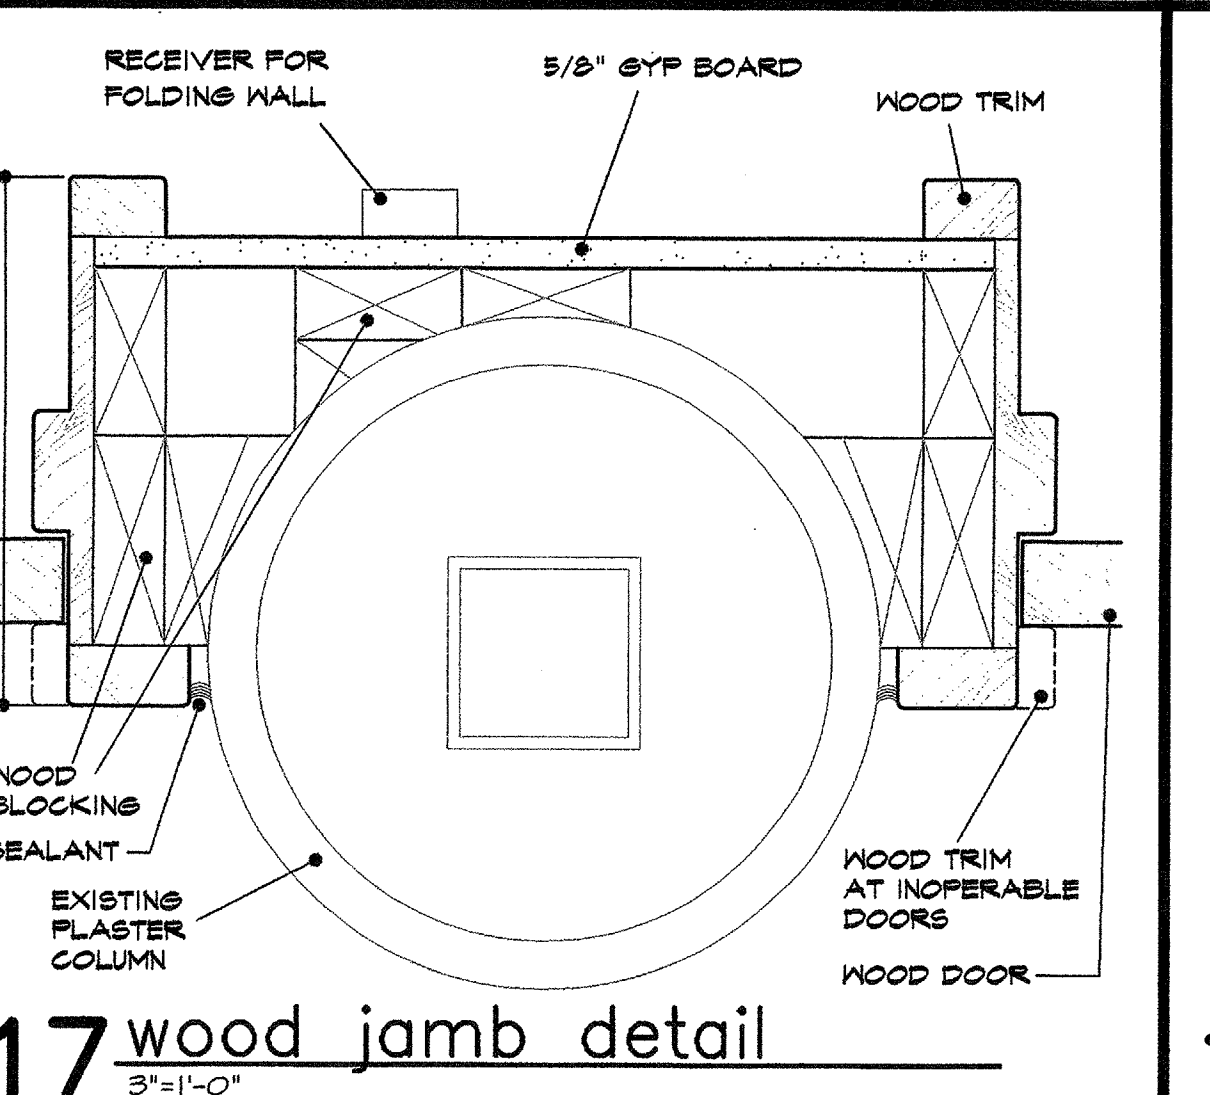


17 wood jamb detail
3"x11'-0"

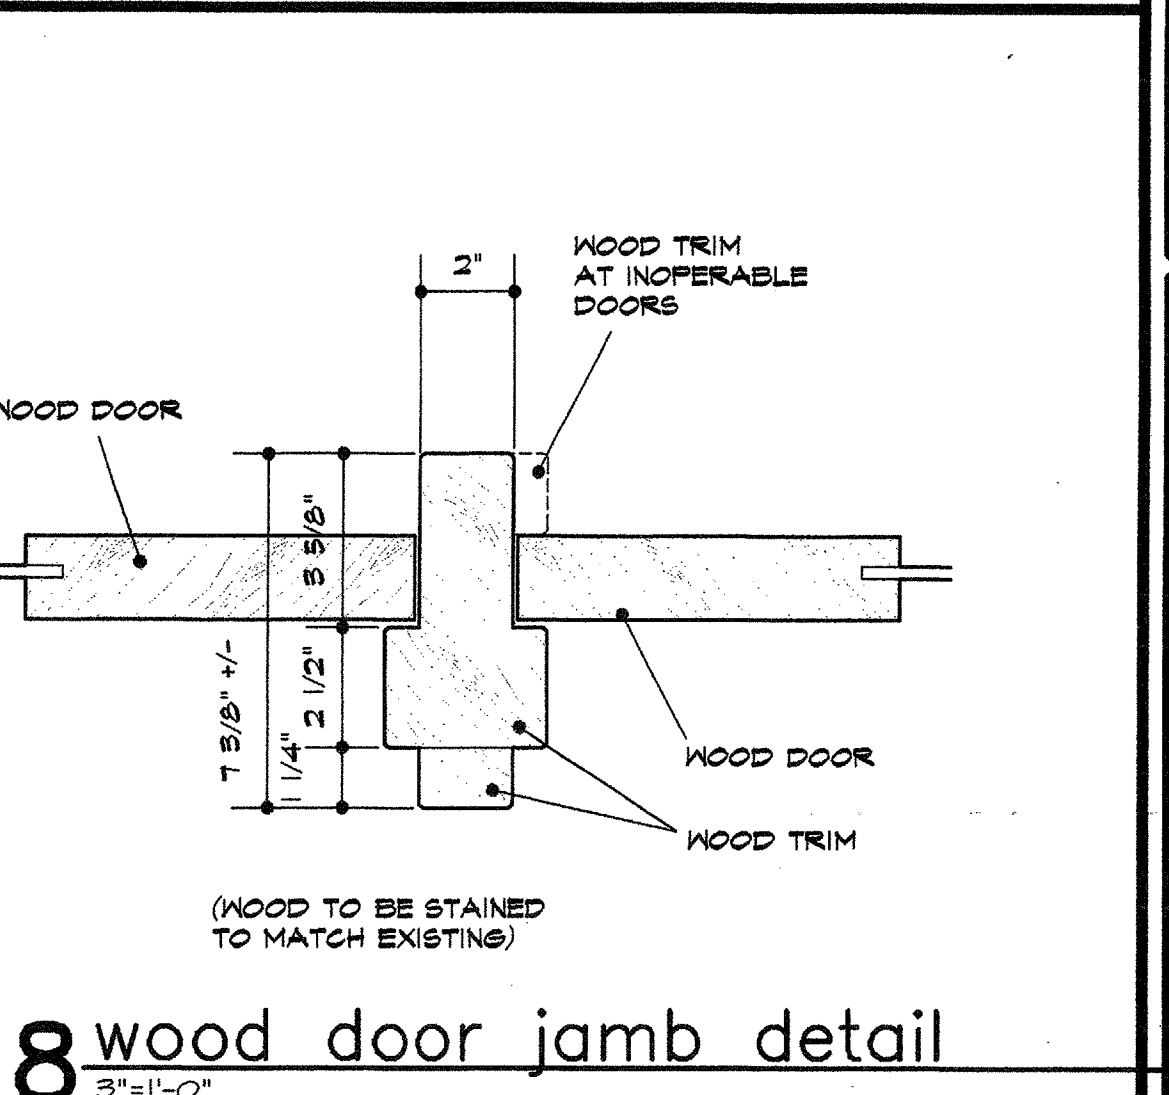


18 wood door jamb detail
3"x11'-0"

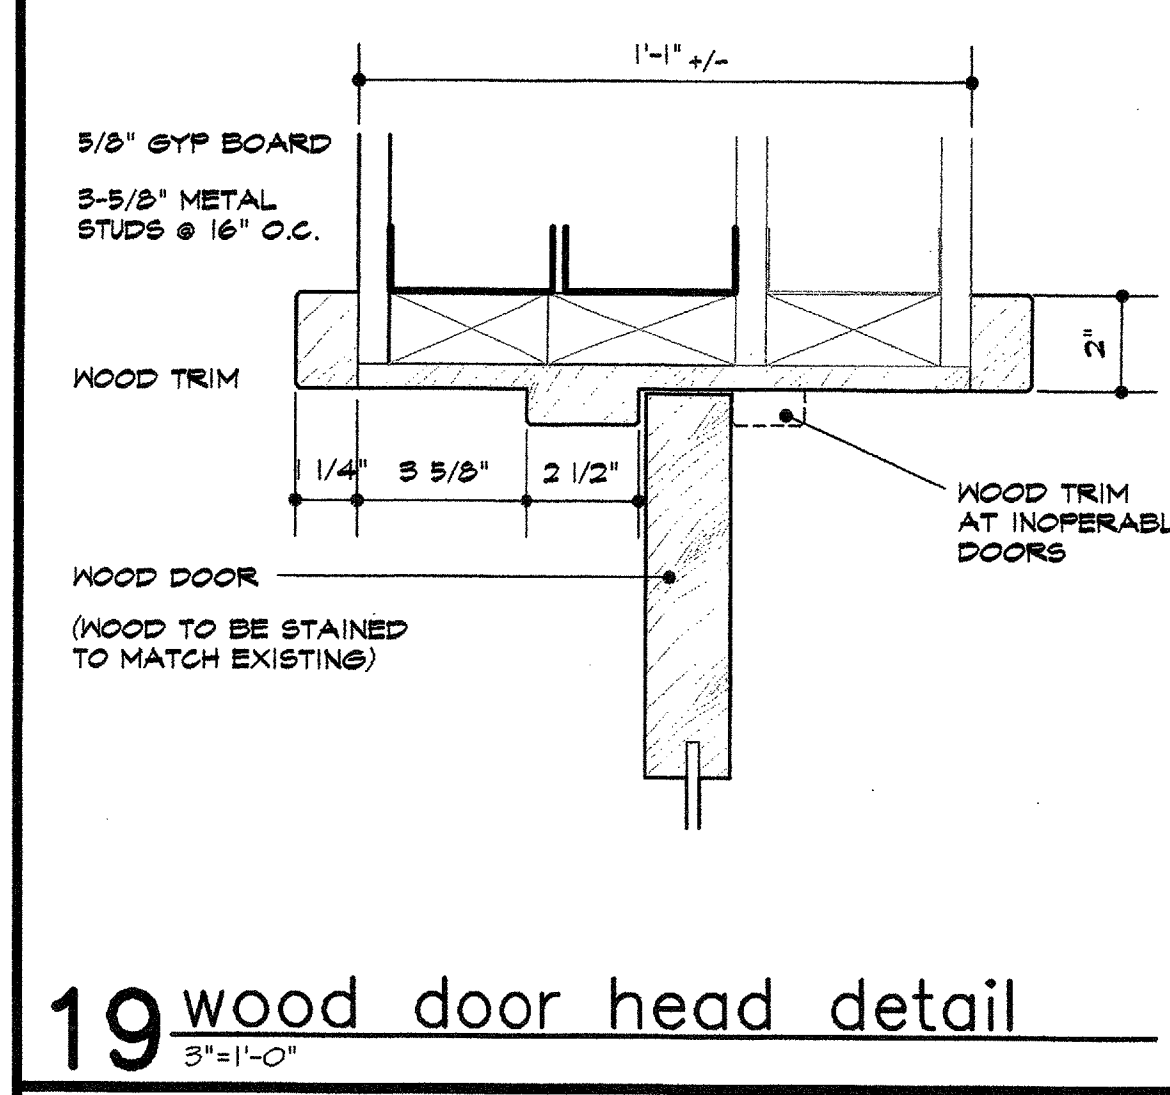


19 wood door head detail
3"x11'-0"

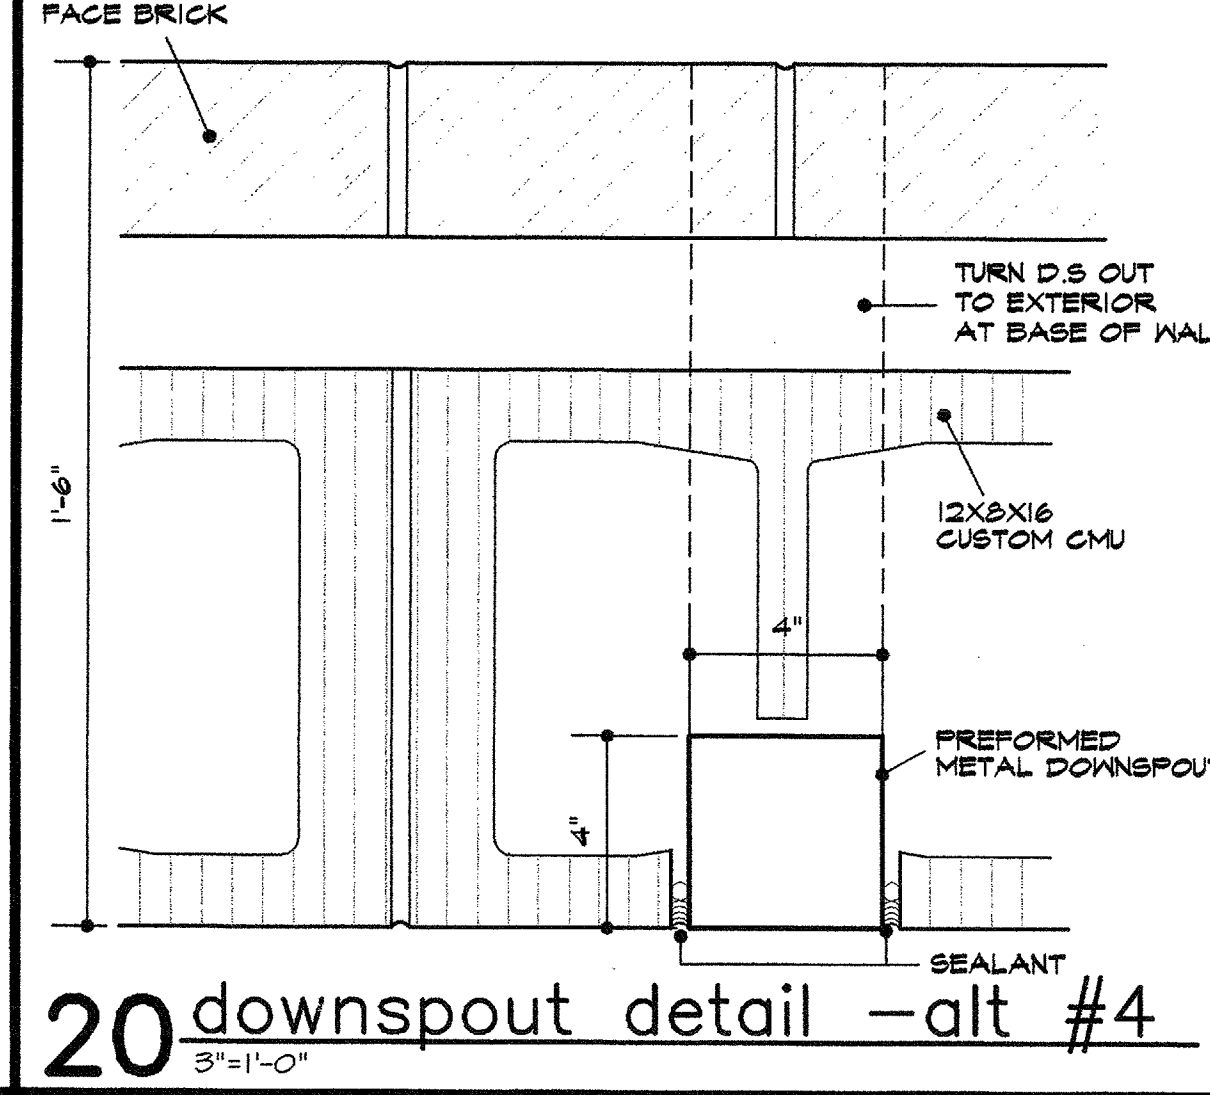


20 downspout detail -alt #4
3"x11'-0"

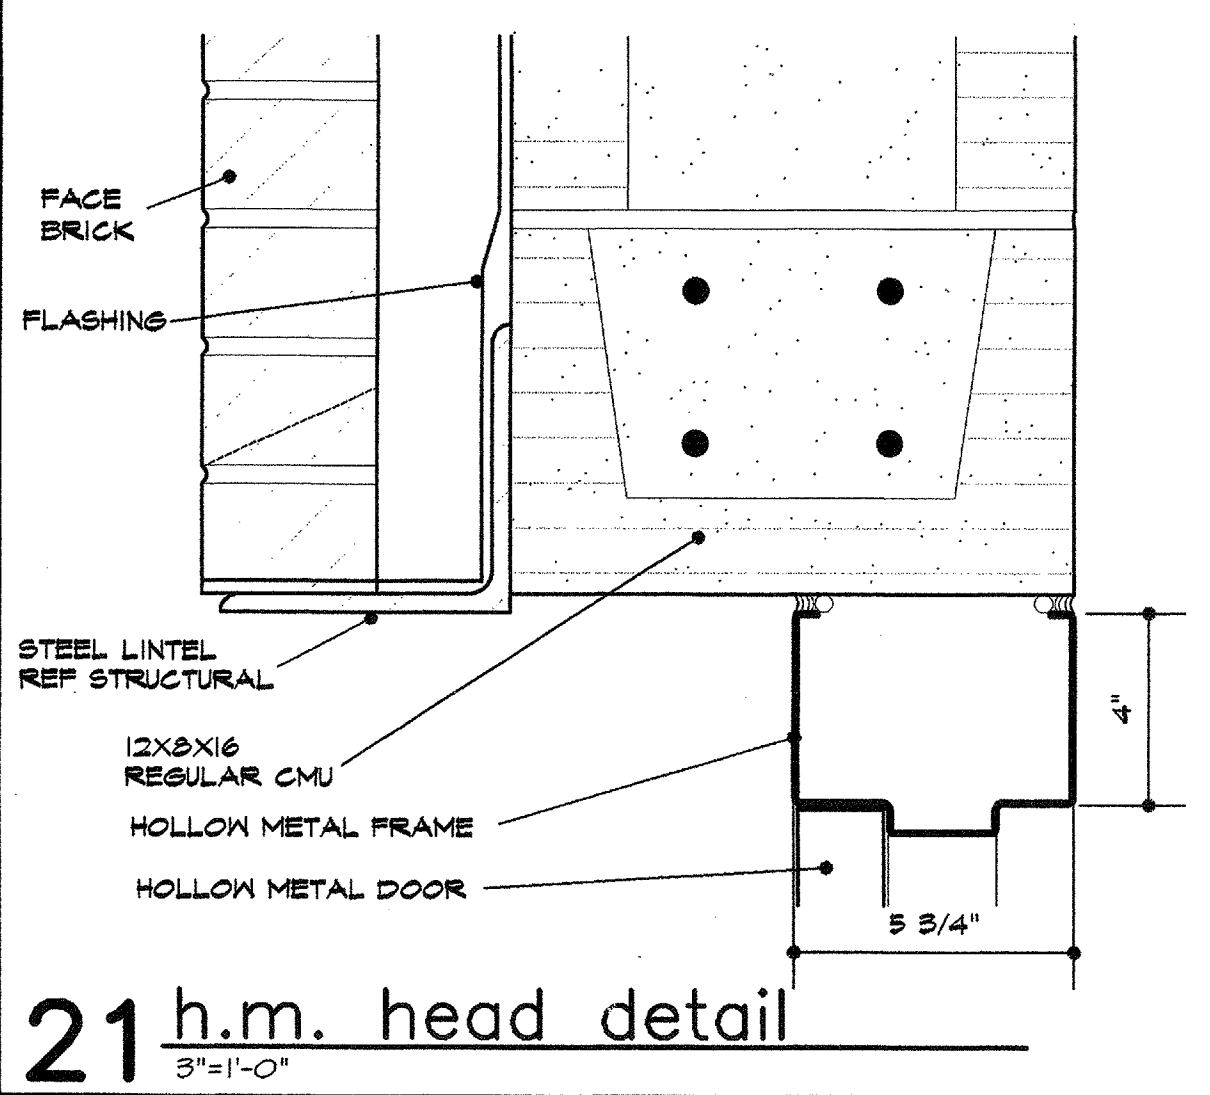


21 h.m. head detail
3"x11'-0"

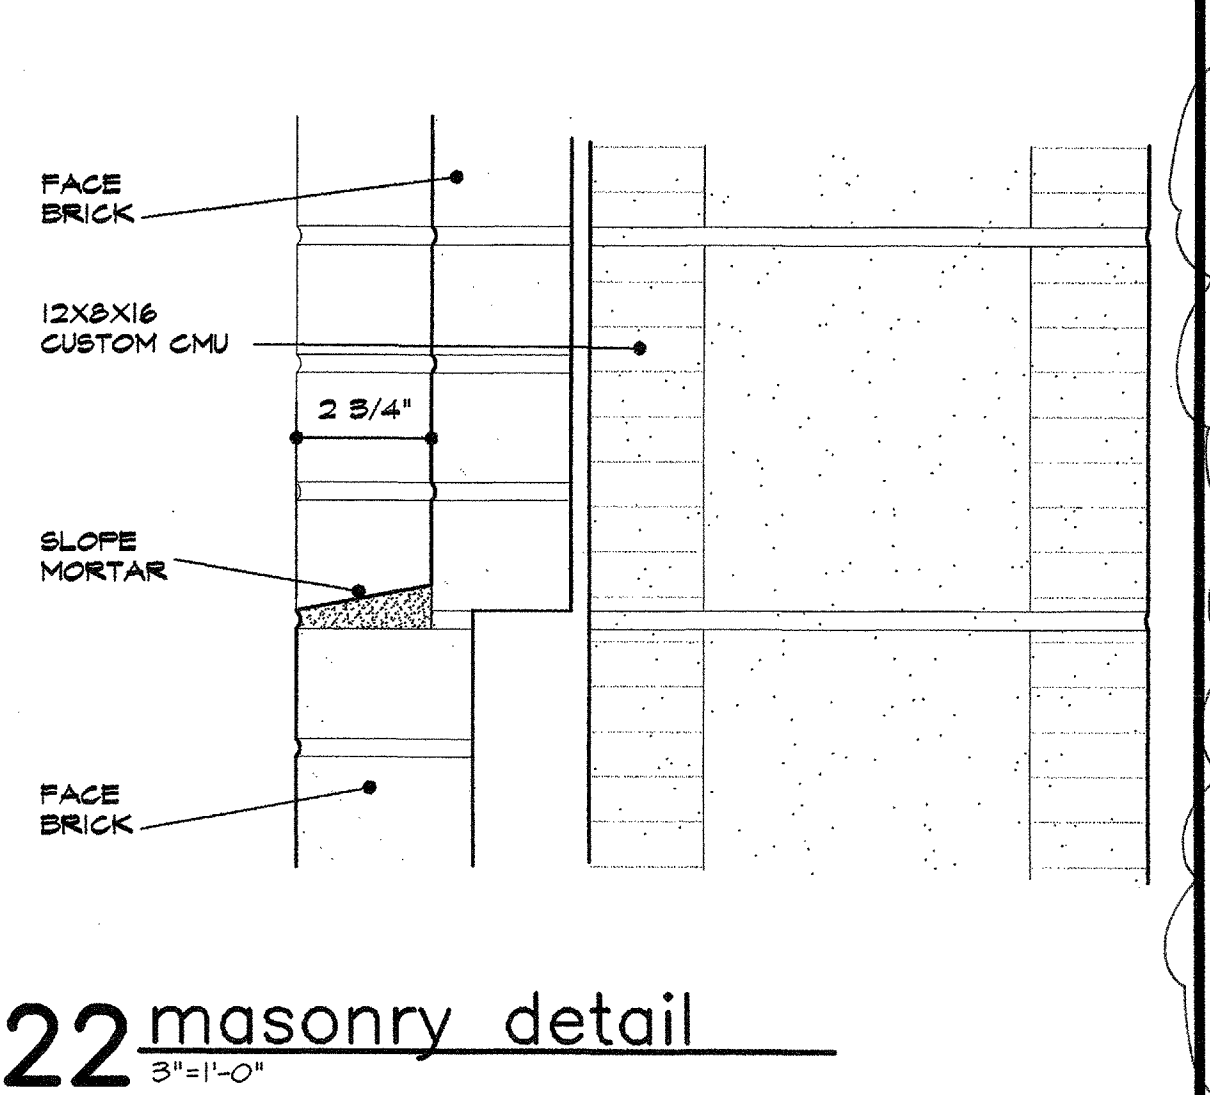


22 masonry detail
3"x11'-0"

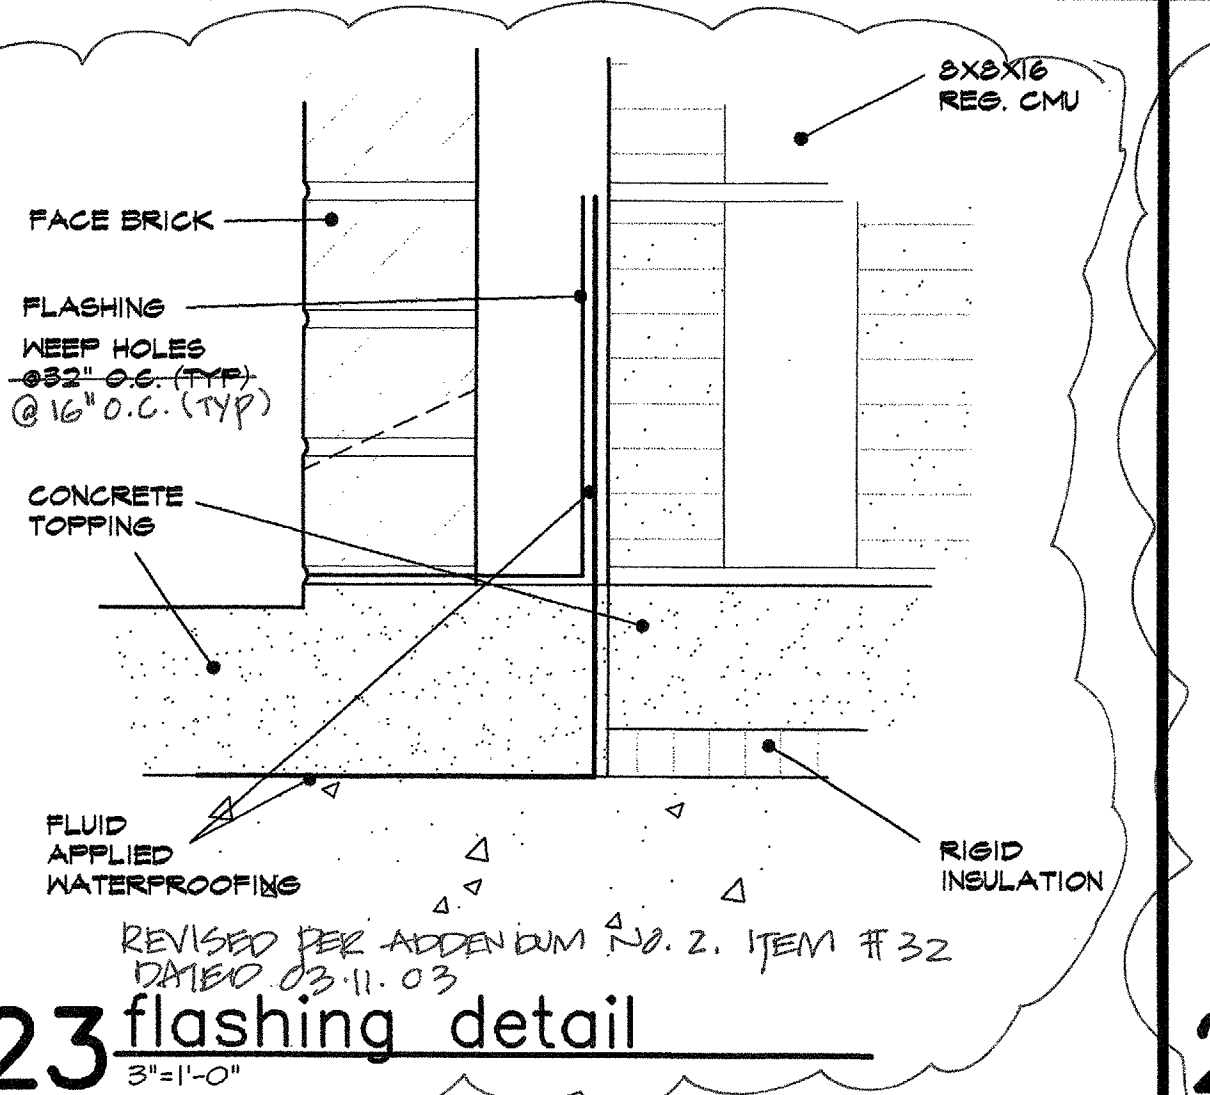


23 flashing detail
3"x11'-0"

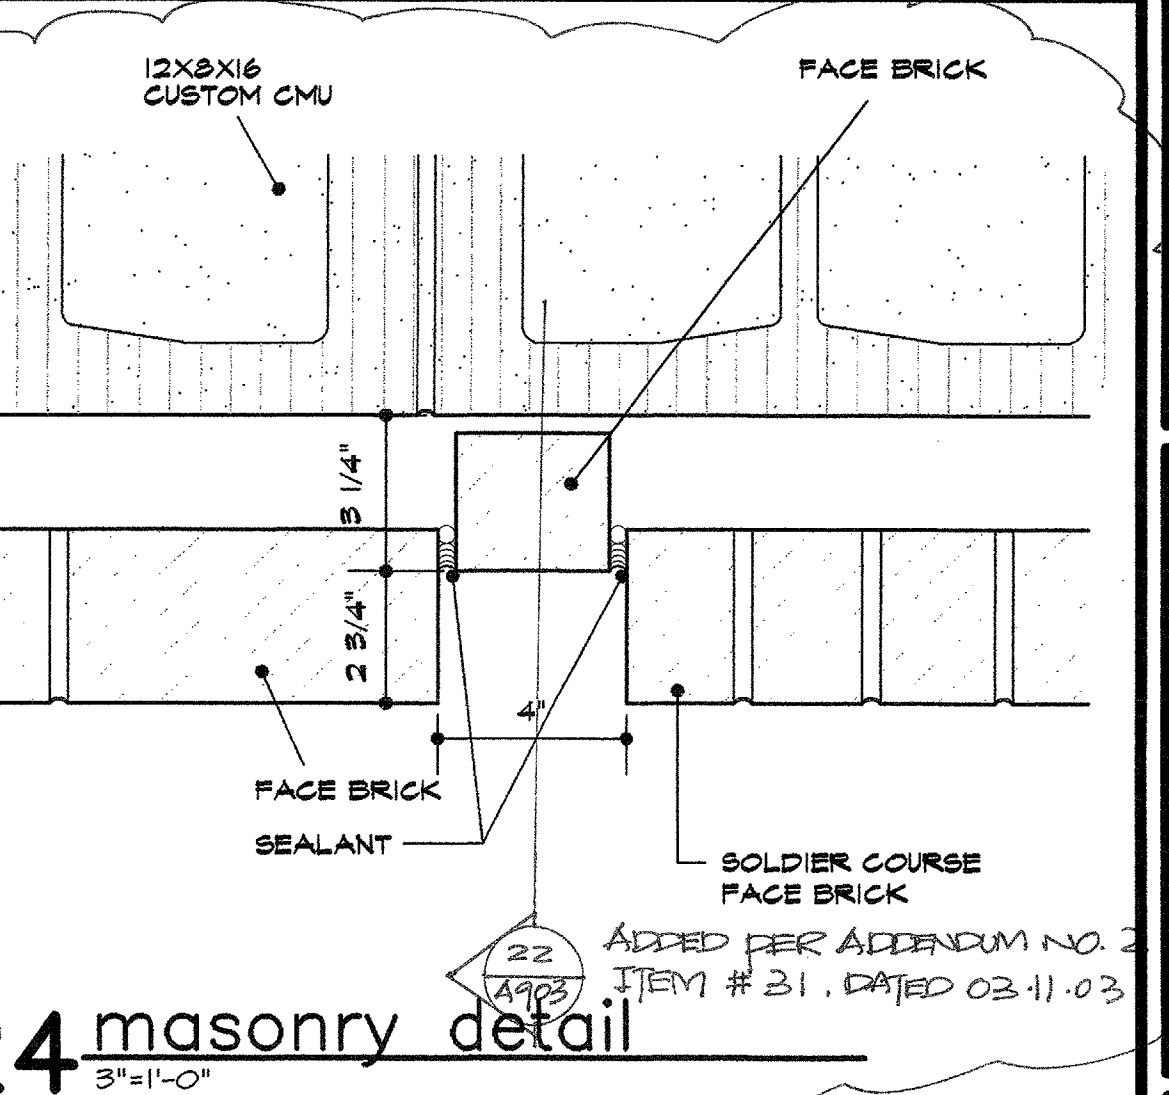


24 masonry detail
3"x11'-0"

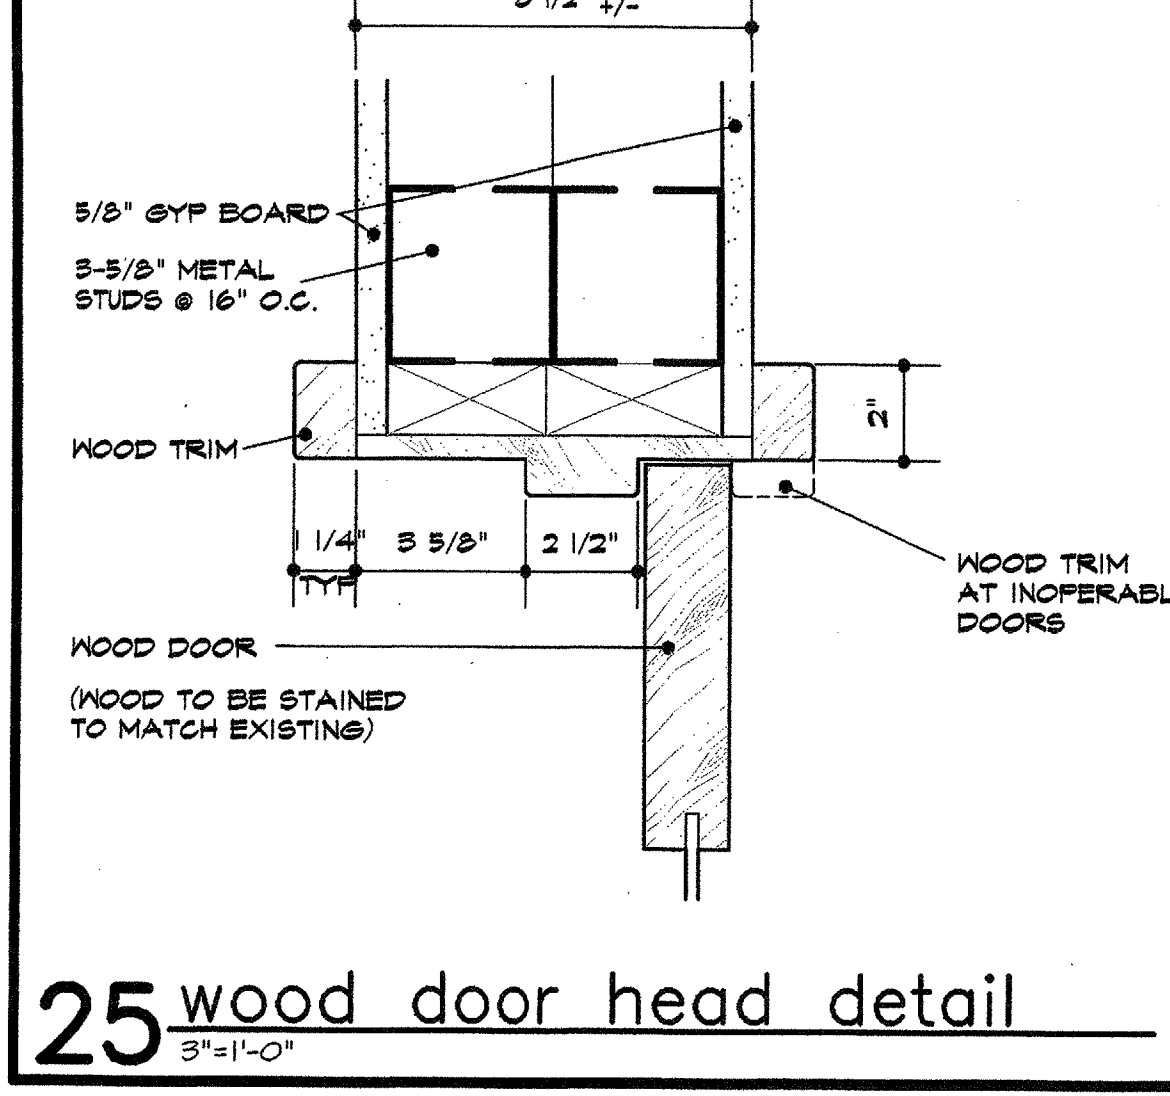


25 wood door head detail
3"x11'-0"

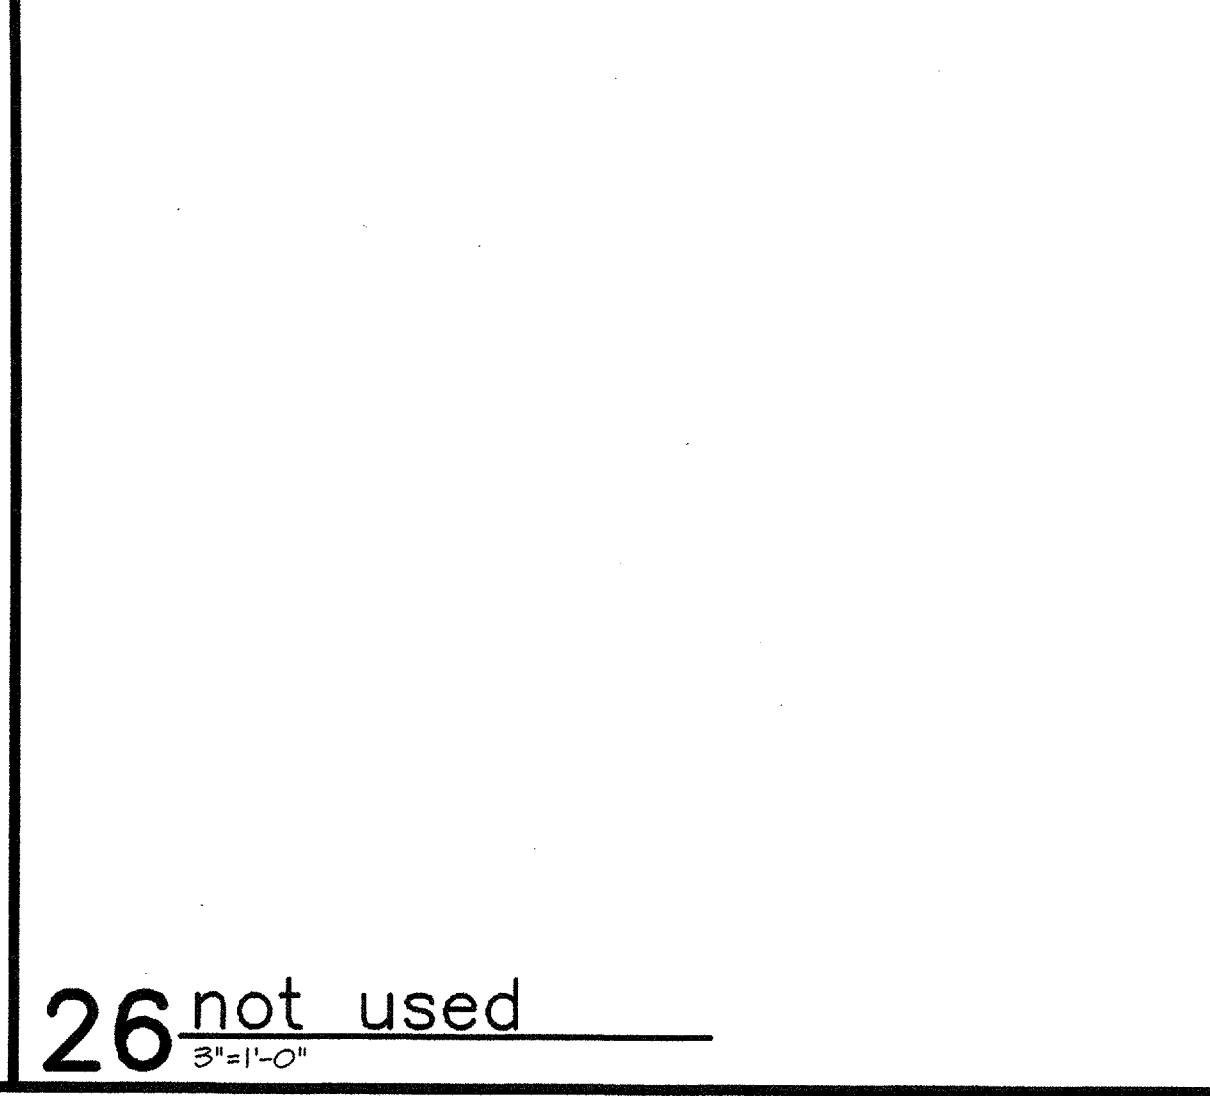


26 not used
3"x11'-0"

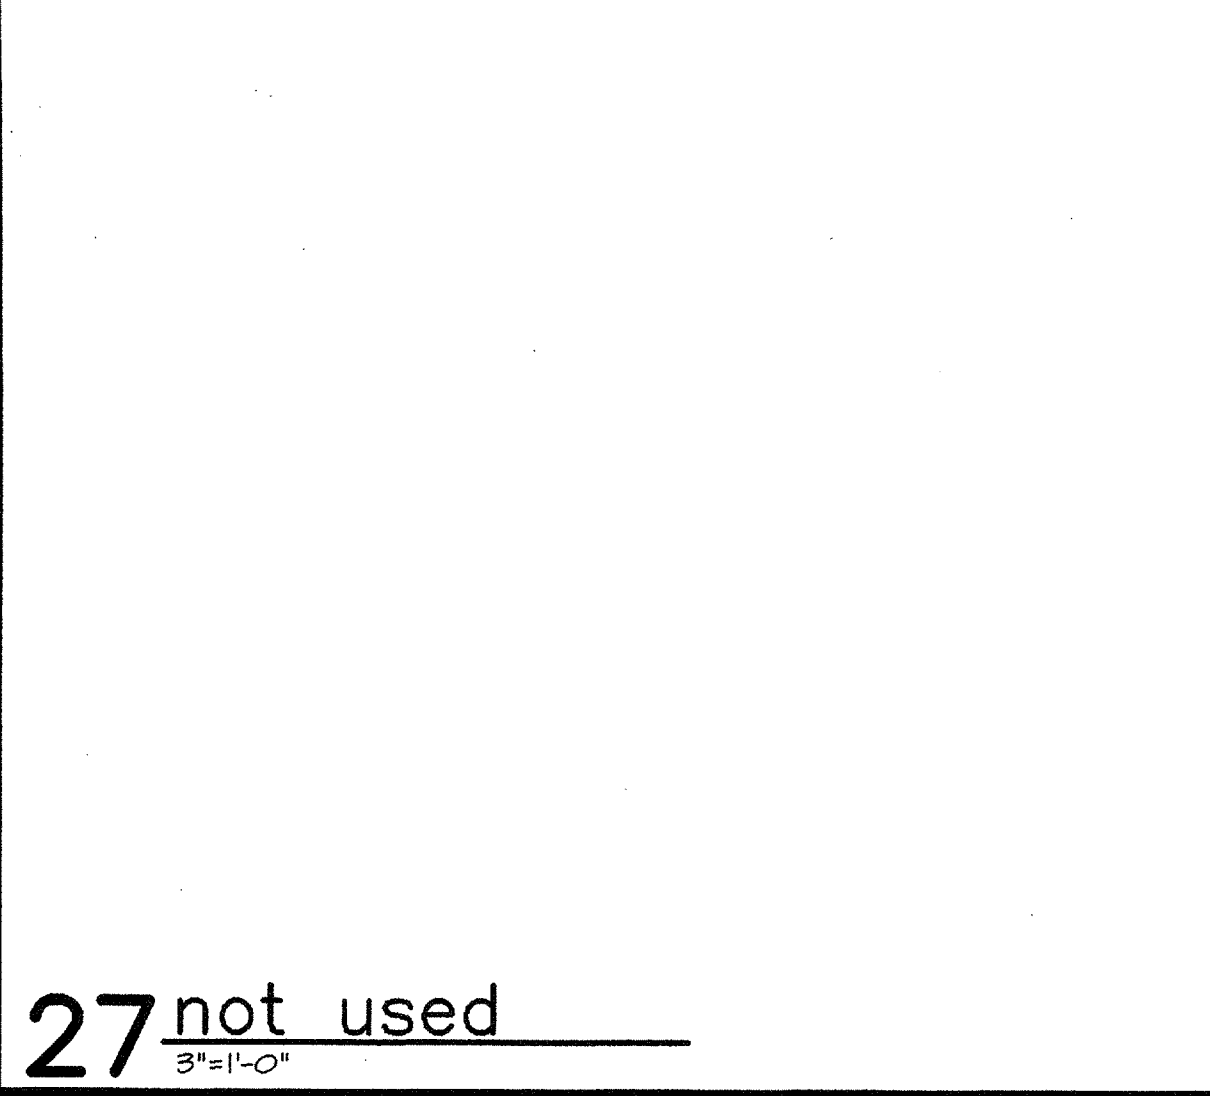


27 not used
3"x11'-0"

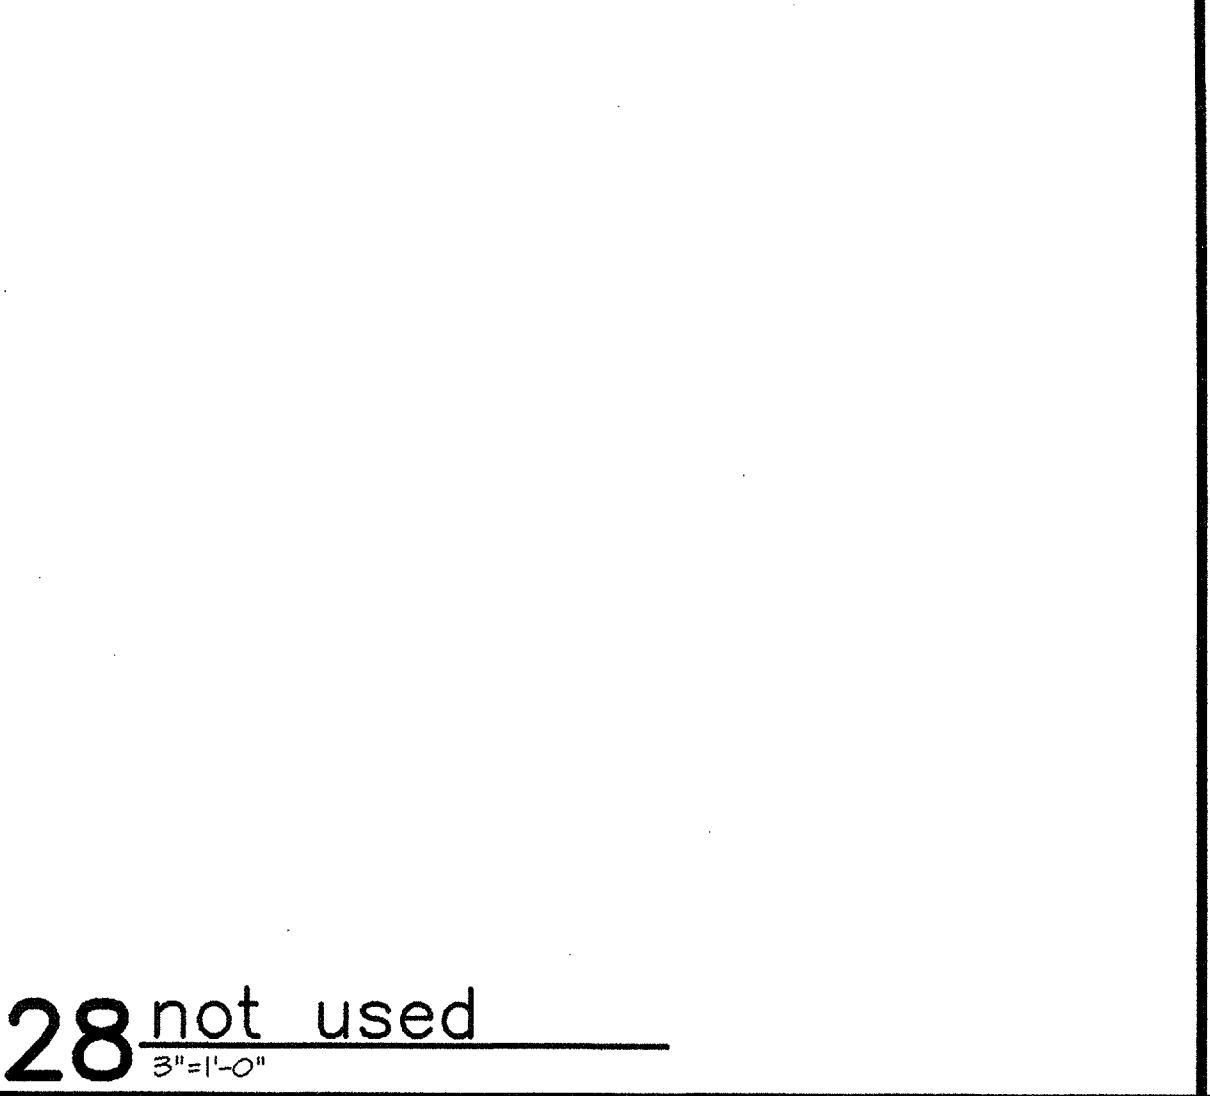

28 not used
3"x11'-0"

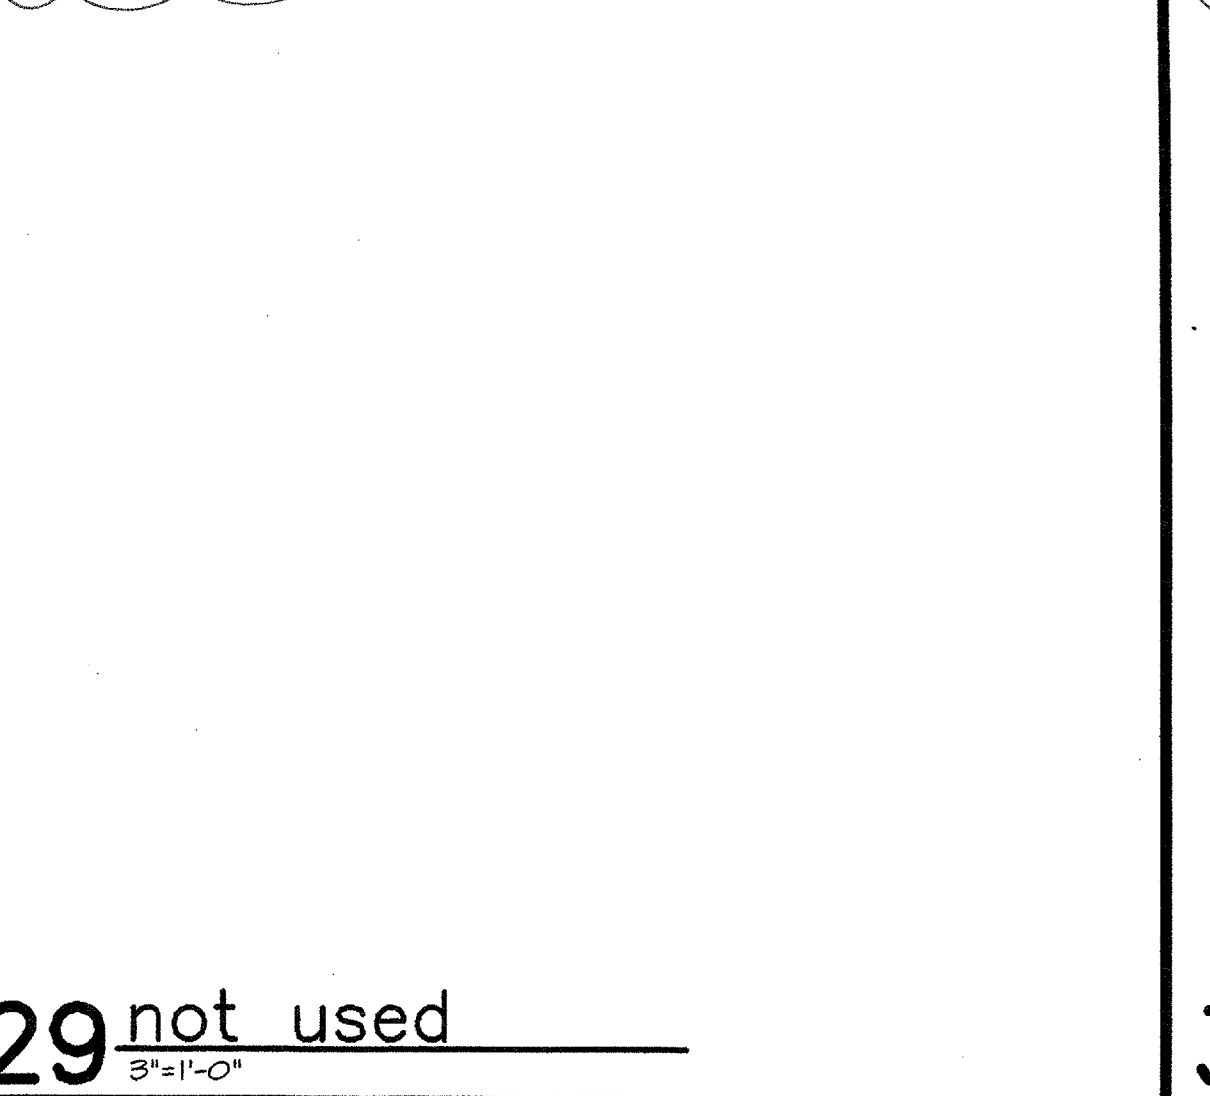

29 not used
3"x11'-0"

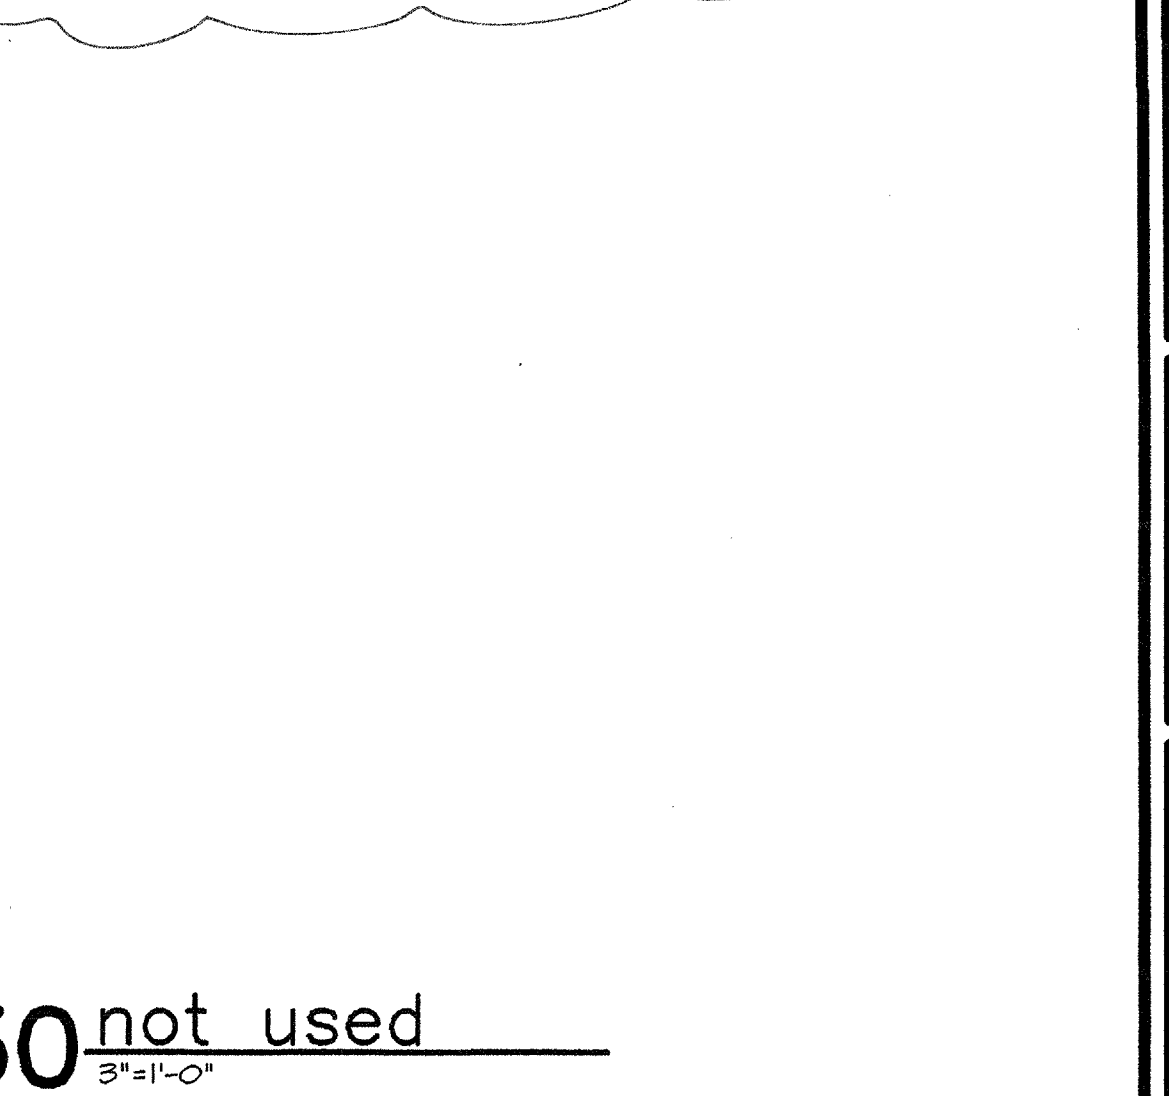


30 not used
3"x11'-0"

ISSUE DATE
FEB. 20, 2002
REVISIONS

ADDISON ATHLETIC CLUB EXPANSION
AND
LEISURE POOL
ADDISON, TEXAS

RON HOBBS ARCHITECTS
614 W. MAIN ST. SUITE #200 GARLAND, TEXAS 75040
972-944-0174

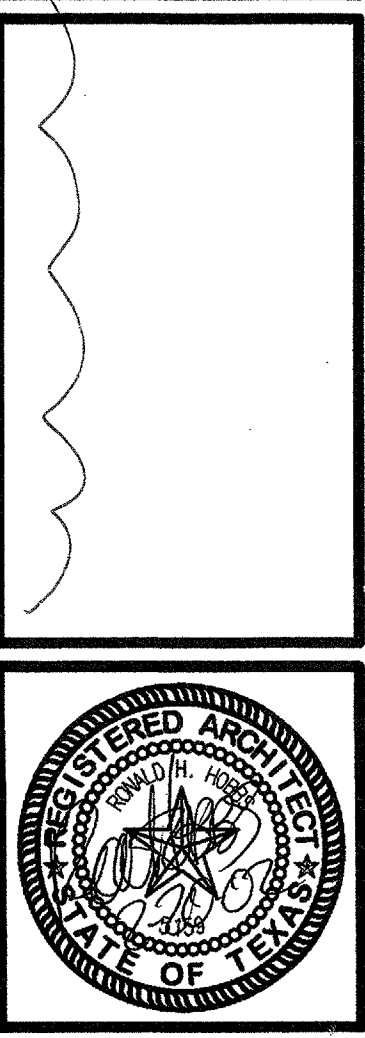

JOB NUMBER
0012
SHEET NAME
3" SCALE
DETAILS
SHEET NUMBER
A903