

-PVC CLEVIS

<u>PLAN</u>

COLD WATER METER REMOTE READING SYSTEM

LOCATE REMOTE TOTALIZER AT CHEMICAL

DISPLACEMENT TYPE MAGNETIC DRIVE -

CONTROLLER LOCATION ----

COLD WATER METER

RING SUPPORT

- SLOW CLOSING SOLENOID

----24V AC CIRCUIT FROM


-FRESH WATER SERVICE

WATER LEVEL CONTROL PANEL

VALVE - TYPICAL

-3/4" PVC REFER: PLUMBING

FROM WET CELL

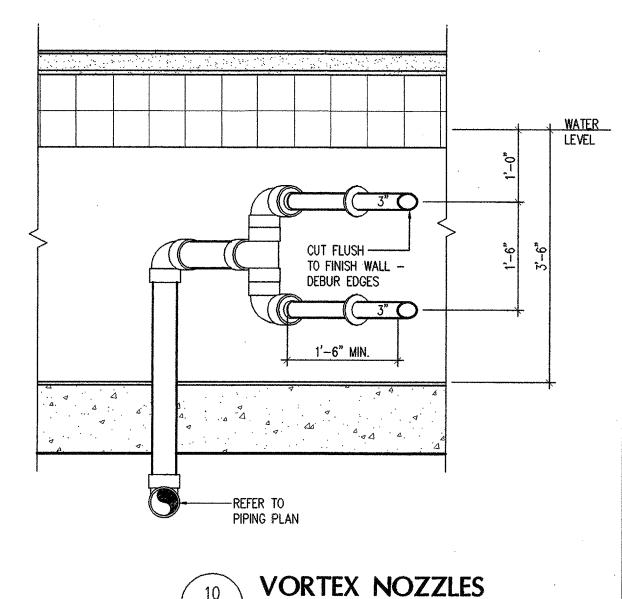

1'-5 3/4"


<u>PLAN</u>


----DRAIN BALL VALVE

-COMPACT BALL VALVE


FLOW METER-


CALIBRATED BALL VALVE—

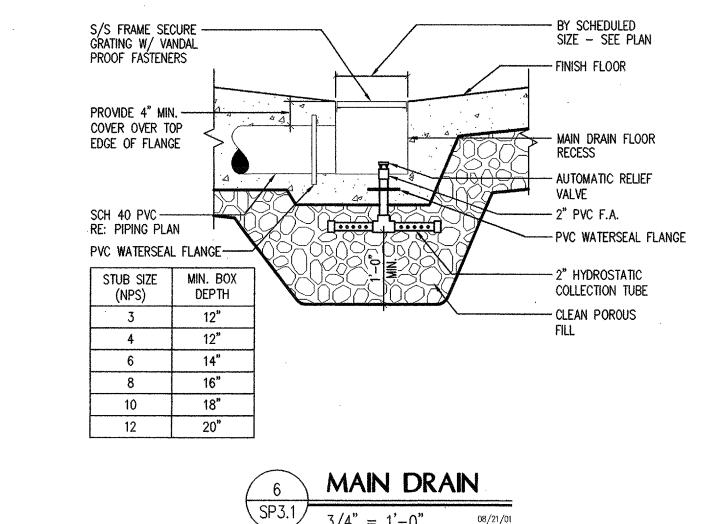


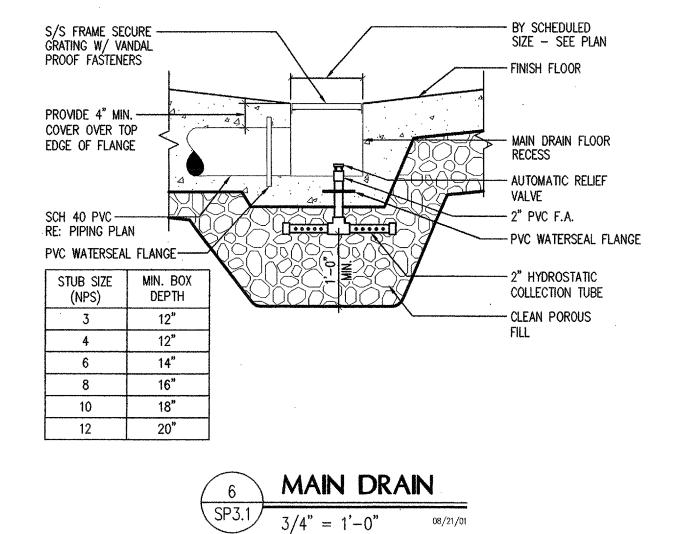



LENGTH - AS REQUIRED

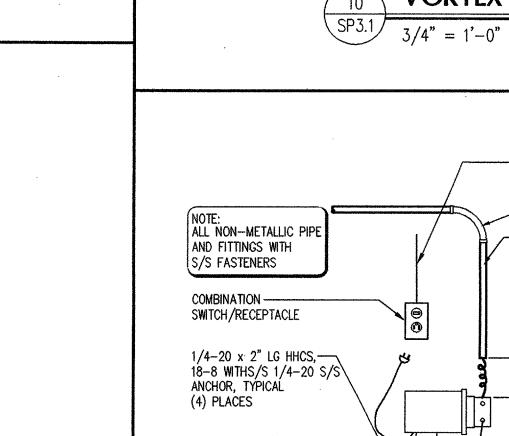


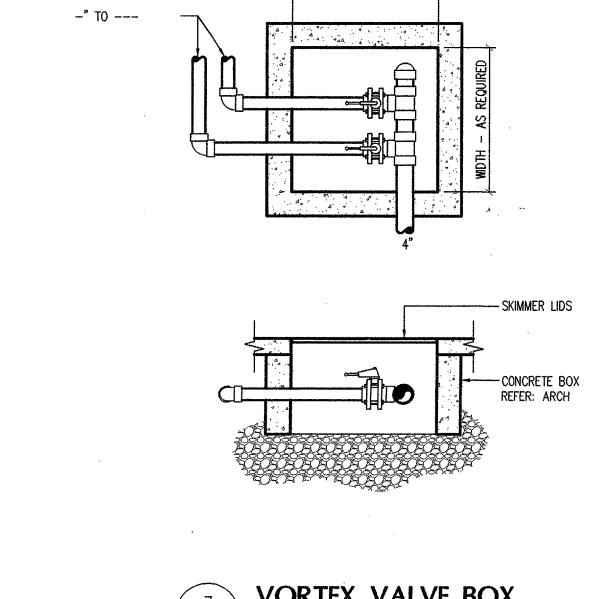


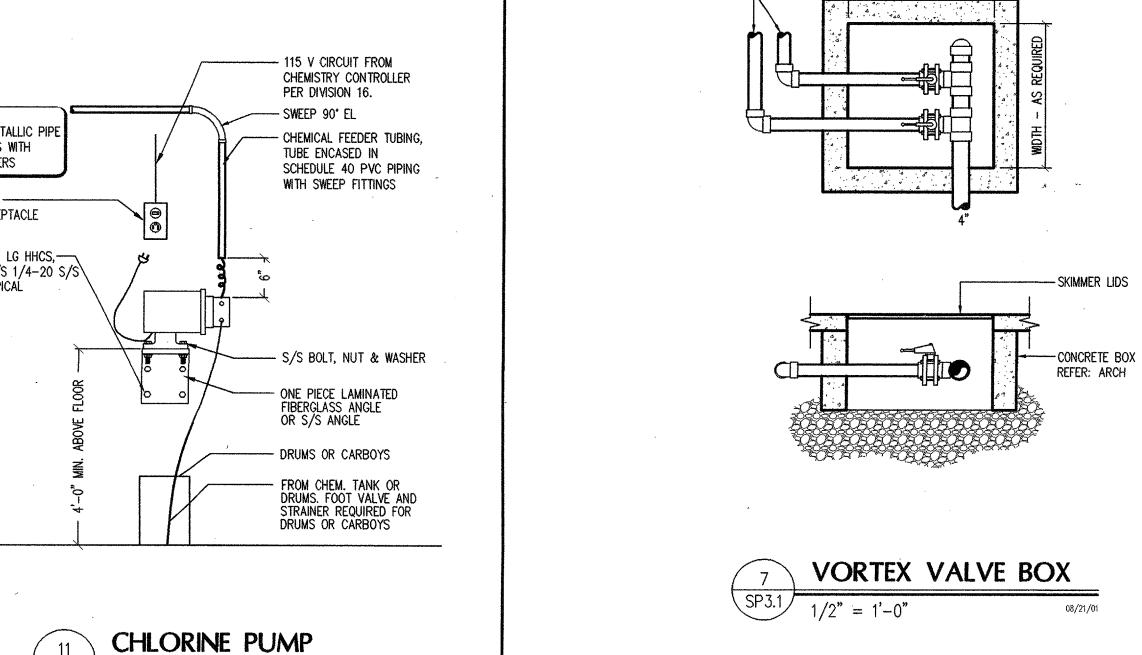


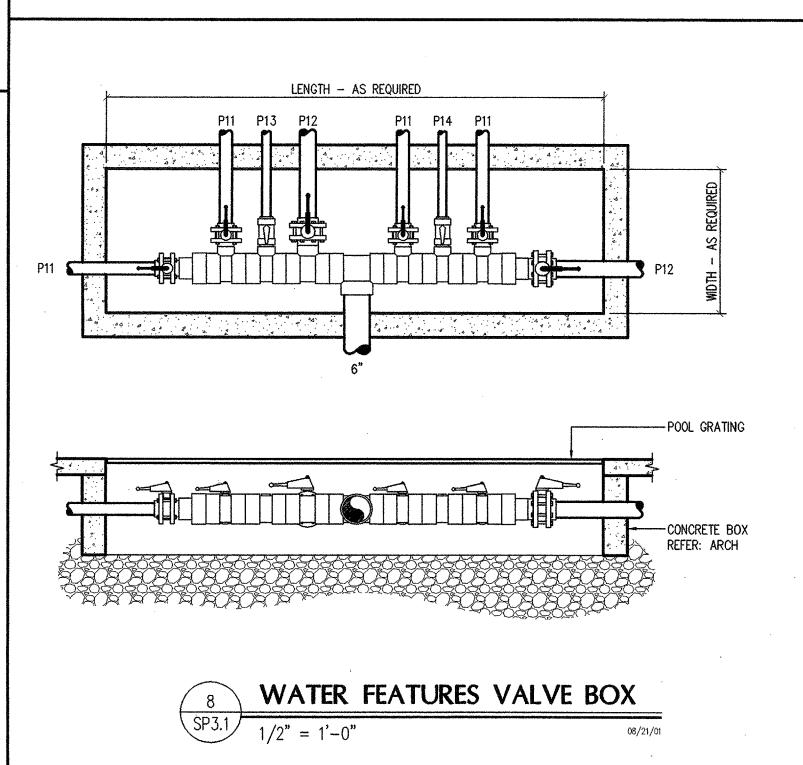


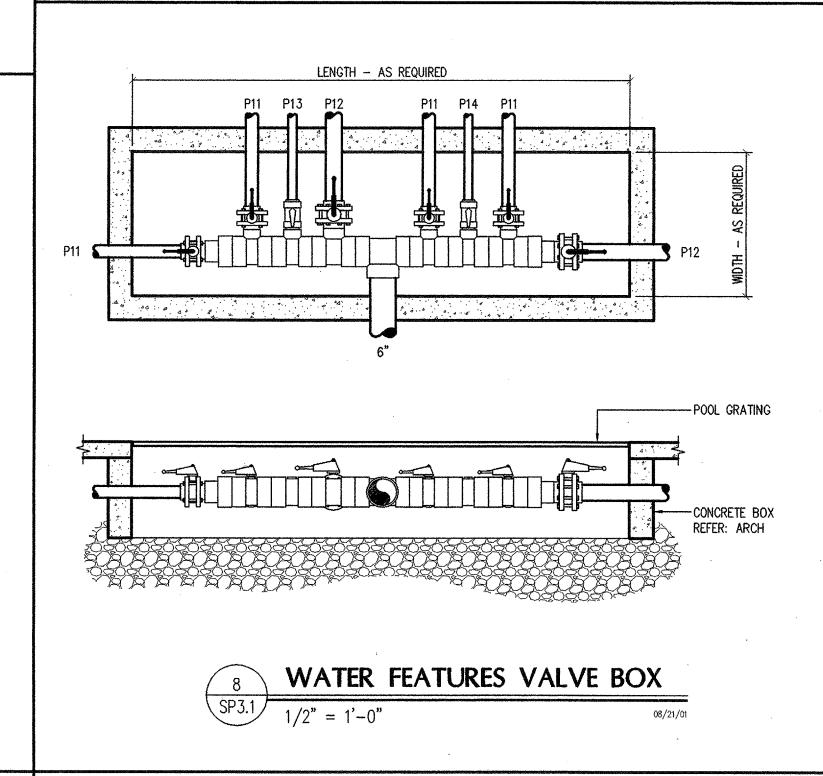


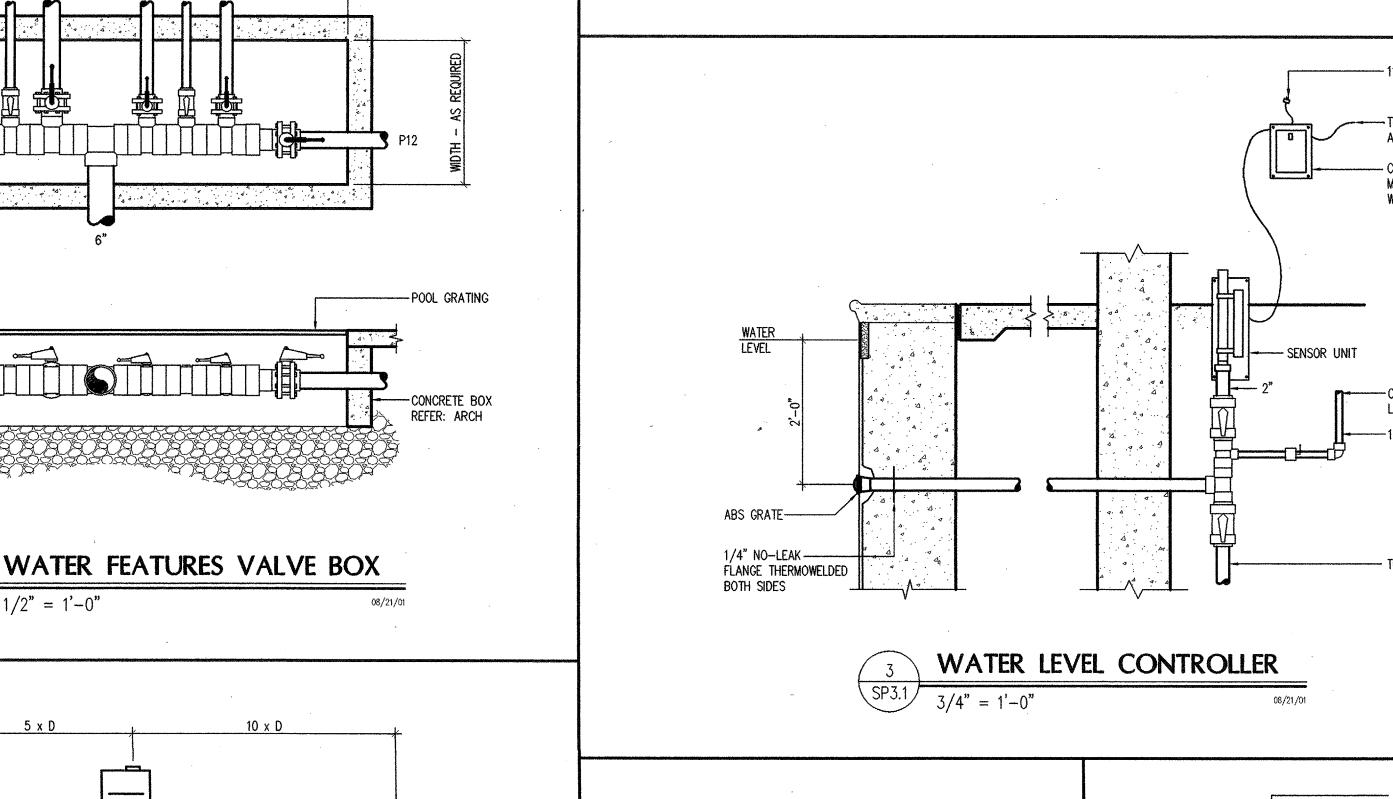


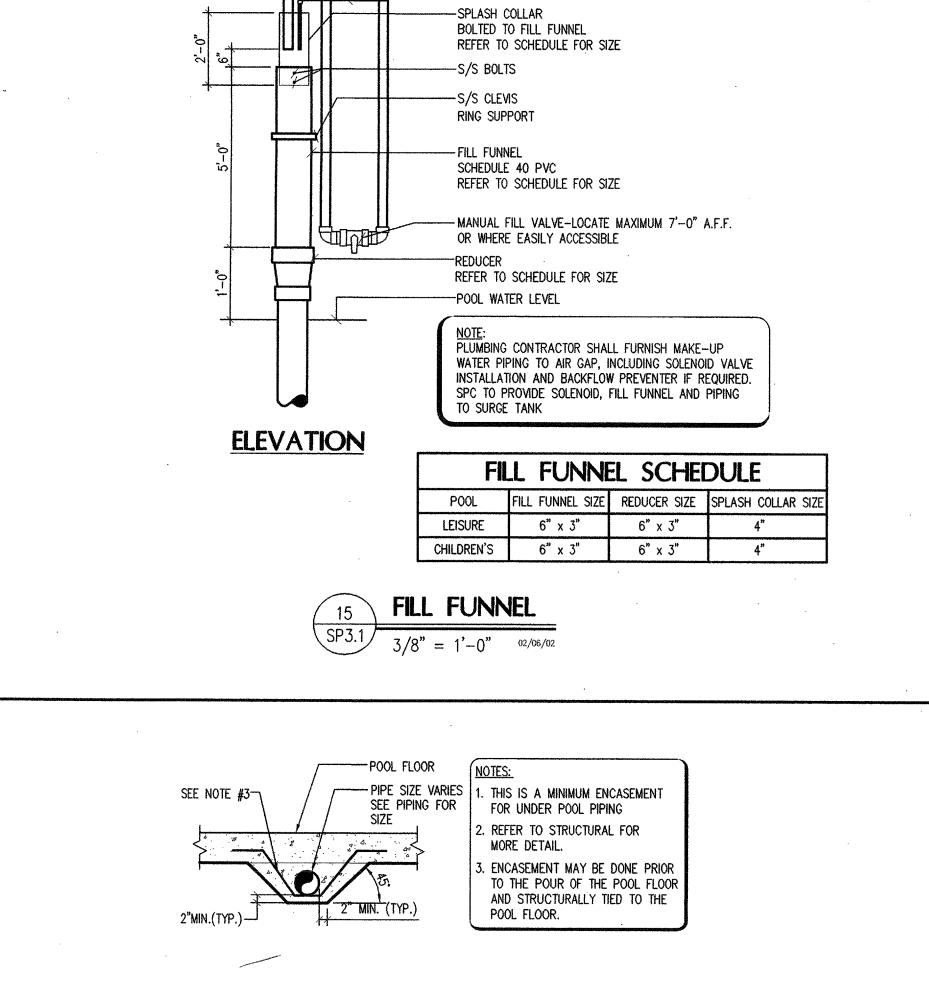

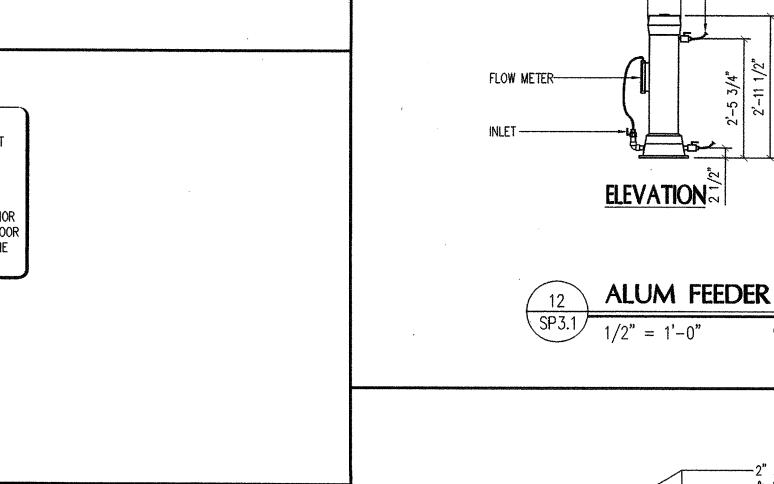


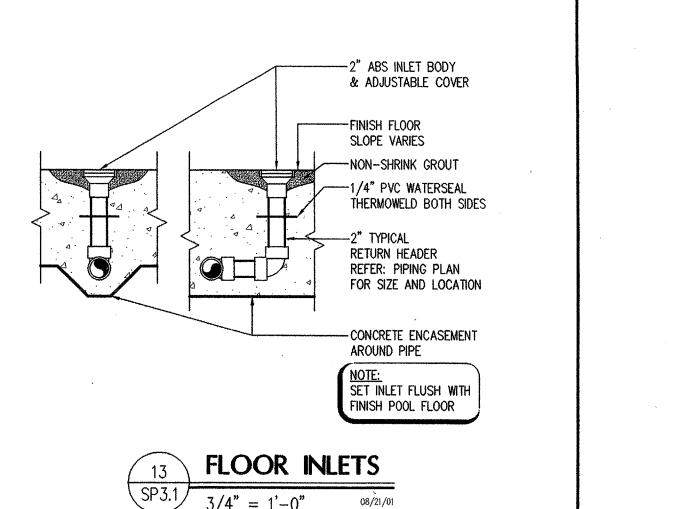

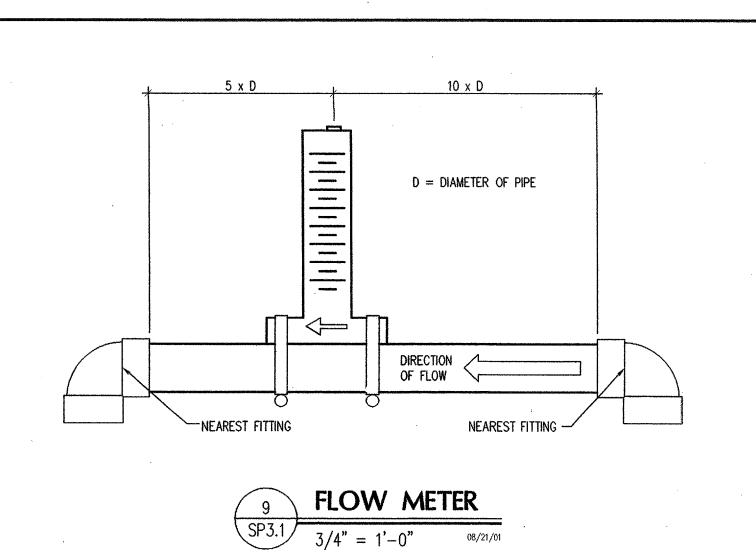

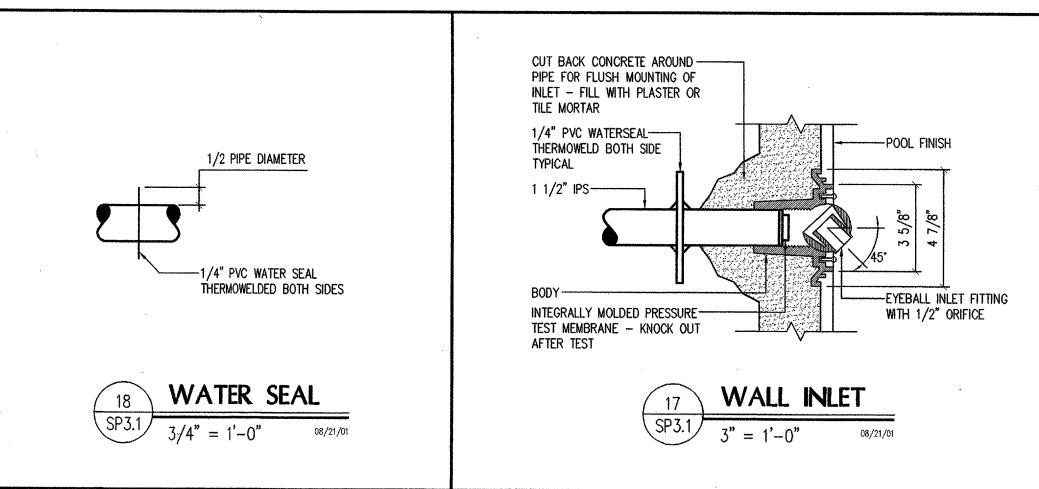

CONCRETE ENCASED PIPE

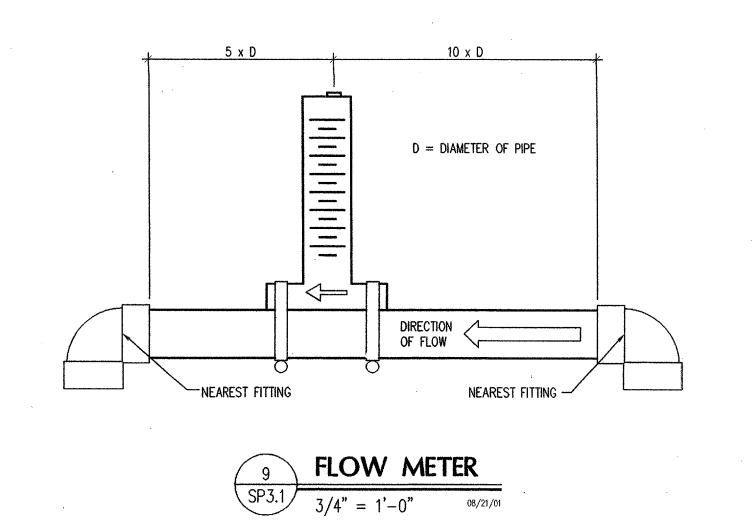

SP3.1

2/10/02

SHEET NUMBER

ANSIC

HLE IIC AND EISURE ADDISON,

)DIS

A

CHITE

OBBS