



PLAN NORTH  
**01 SECOND FLOOR FRAMING PLAN**  
 1/8"=1'-0"

- PLAN NOTES:
- TOP OF SLAB ELEVATION = 114'-0" TYPICAL UNO.
  - "S1" INDICATES 3"-10 GAUGE COMPOSITE METAL DECK + 3 1/4" LIGHT WEIGHT CONCRETE SLAB. REINFORCE PER GENERAL NOTES.
  - SEE SHEET S1.01 FOR GENERAL NOTES.
  - ▶ INDICATES MOMENT CONNECTION.

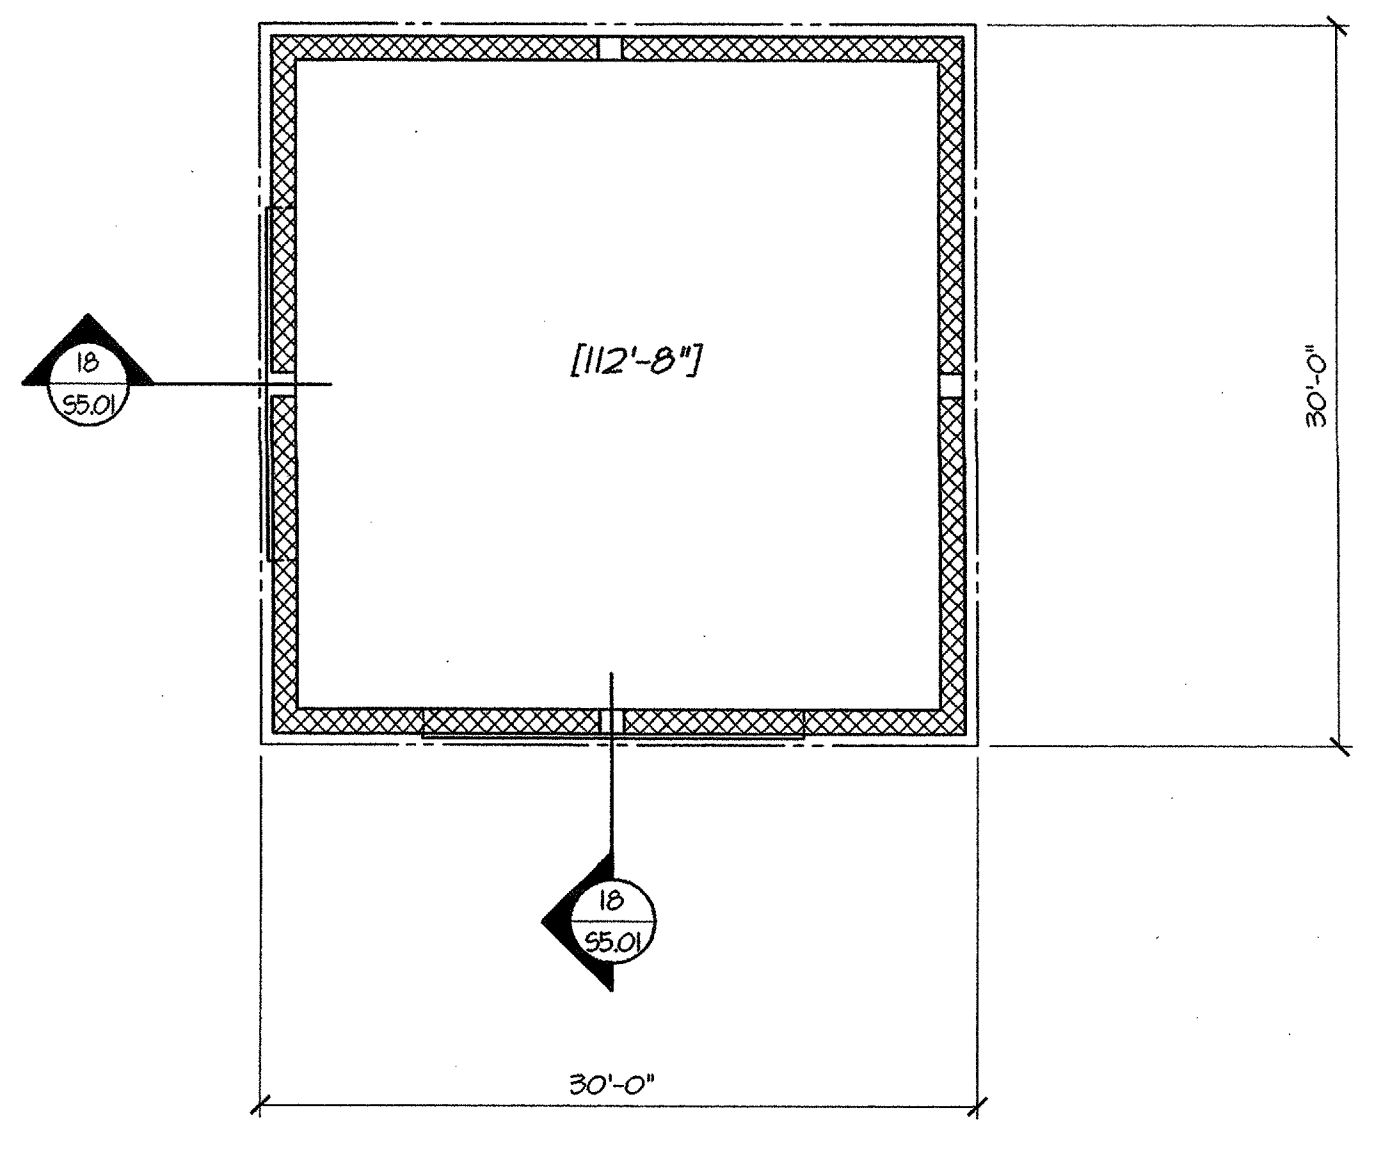

**02 NORTH PAVILLION  
 INTERMEDIATE  
 FRAMING PLAN**  
 1/8"=1'-0"

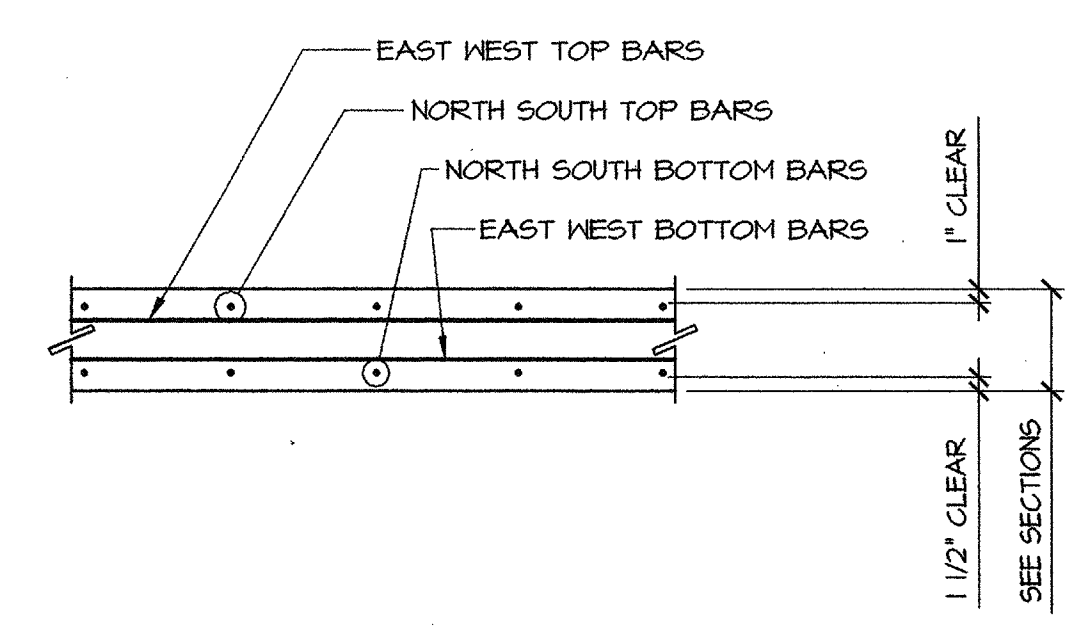

TYPICAL BAR PLACEMENT

DRAWING INDEX	
GENERAL NOTES	S1.01
DEMO PLAN	S2.00
TYPICAL FOUNDATION DETAILS	S3.01
PIER SCHEDULE	S3.01
TYPICAL POOL DETAILS	S3.02
TYPICAL CMU DETAILS	S4.01
TYPICAL FLOOR DETAILS	S5.01
TYPICAL ROOF DETAILS	S6.01