



SHEET NO.	
BASE	
CLAS	
SIZE	
DATE	

ADDISON RECREATION CENTER
 3900 BELTWAY DRIVE
 ADDISON, TEXAS

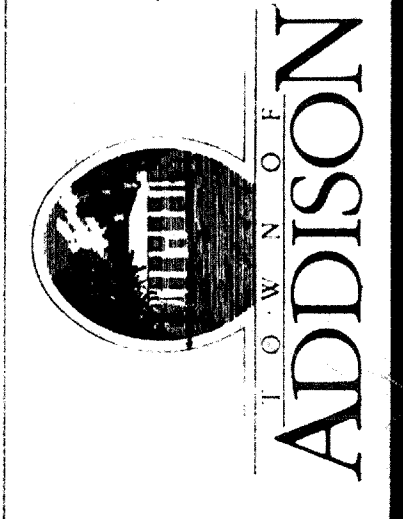

The Benham Group Dallas
 architects
 engineers
 planners
 1341 w. mockingbird ln.
 suite 517 e
 dallas, texas

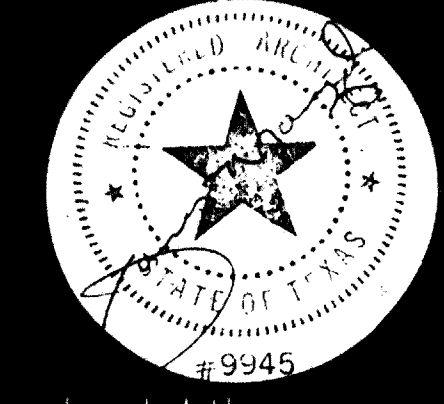

BUILDING ELEVATIONS

drawn: H. ADAMS
 chkd: H. ADAMS
 date: 3-19-86

revisions:
 no. date
 1 4/2/86

sheet of **A-6**

