




A

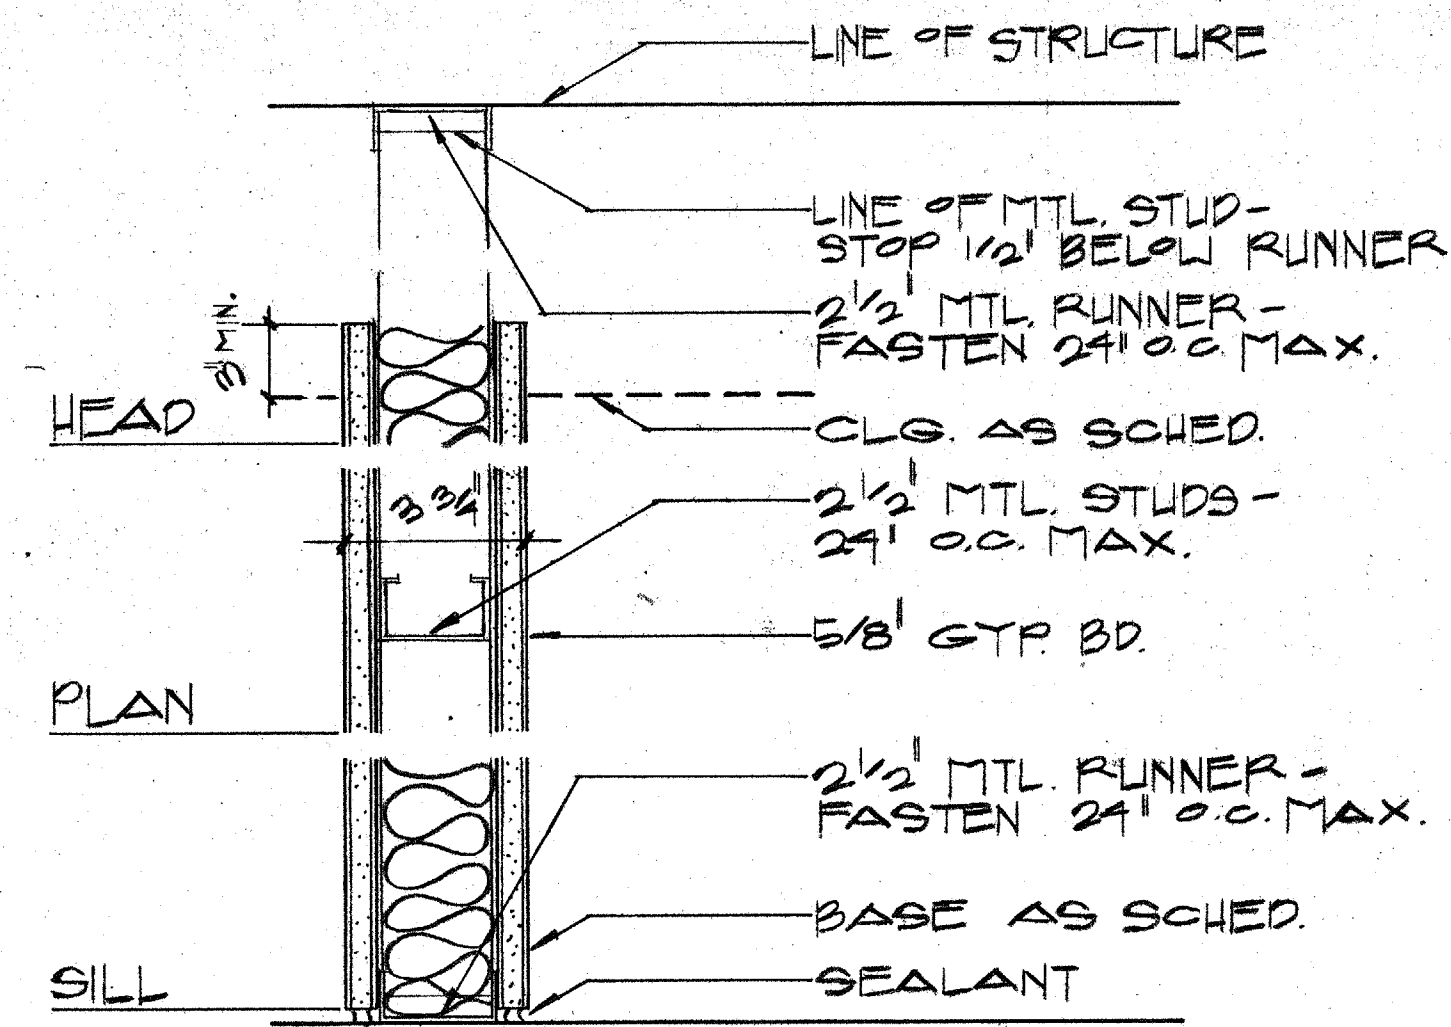

B

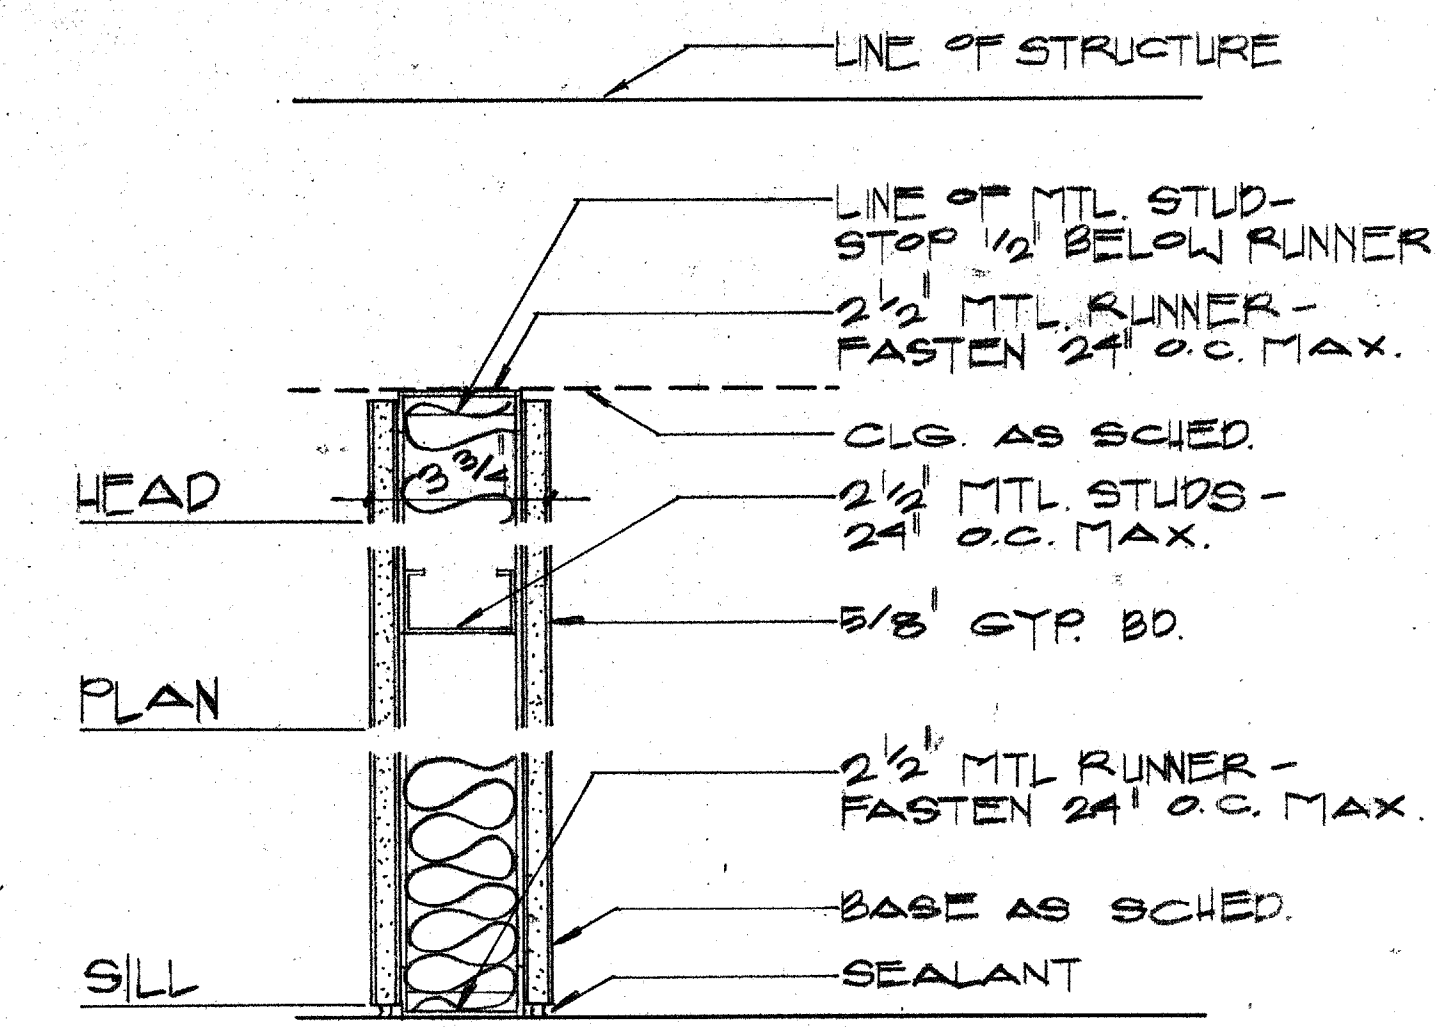


C

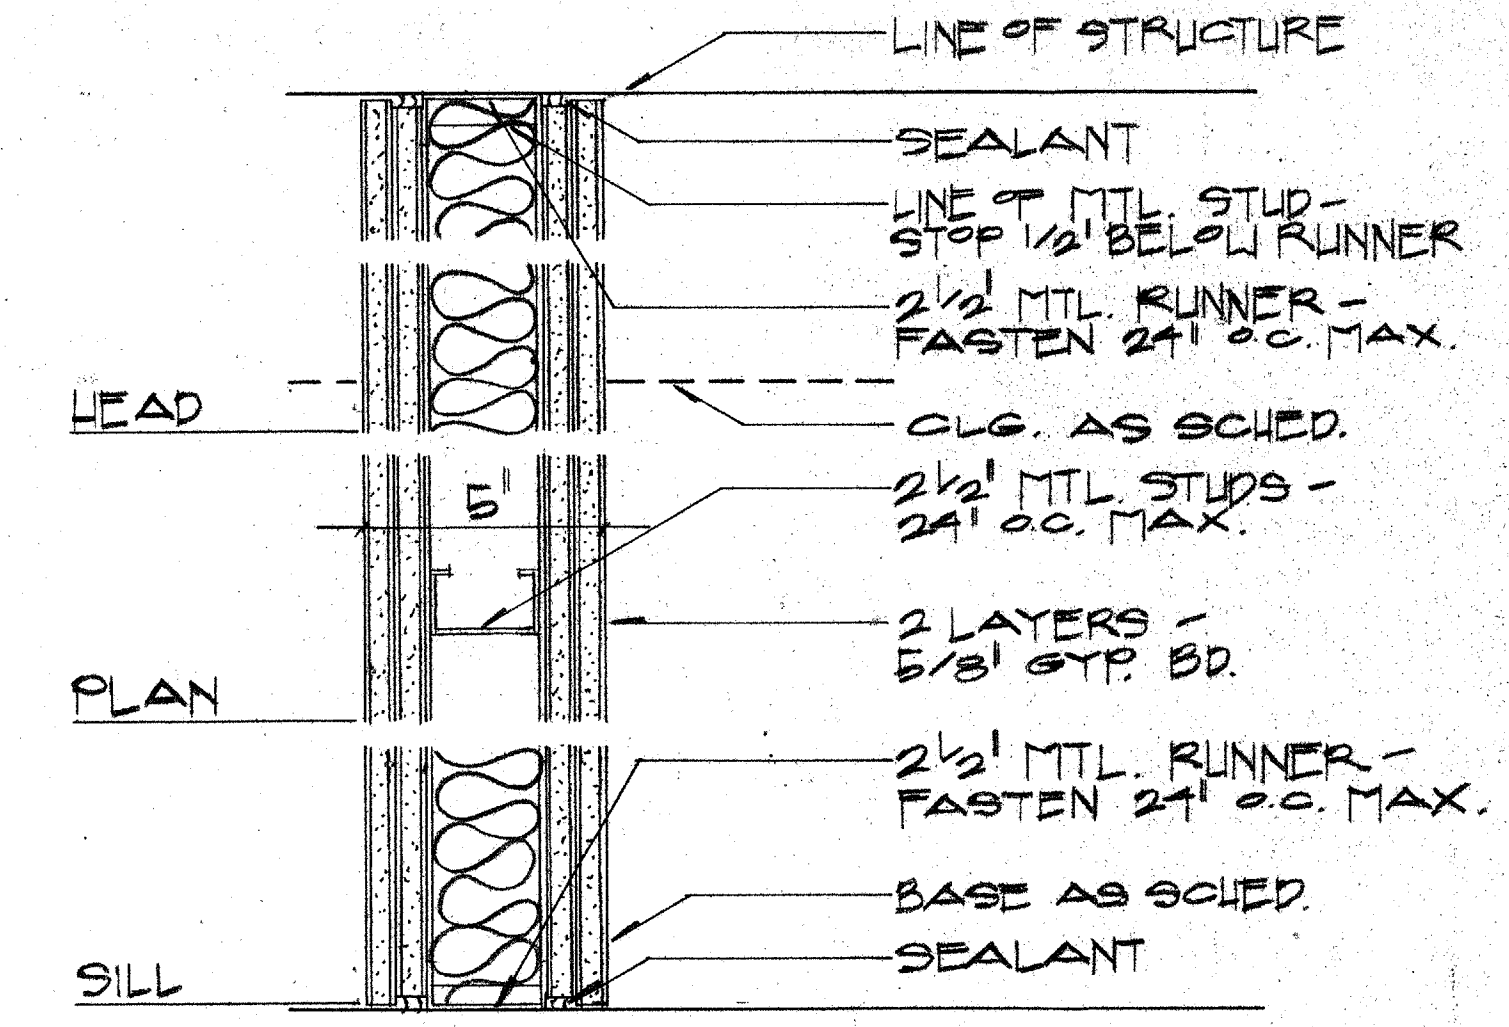


D

USE 1\"/>

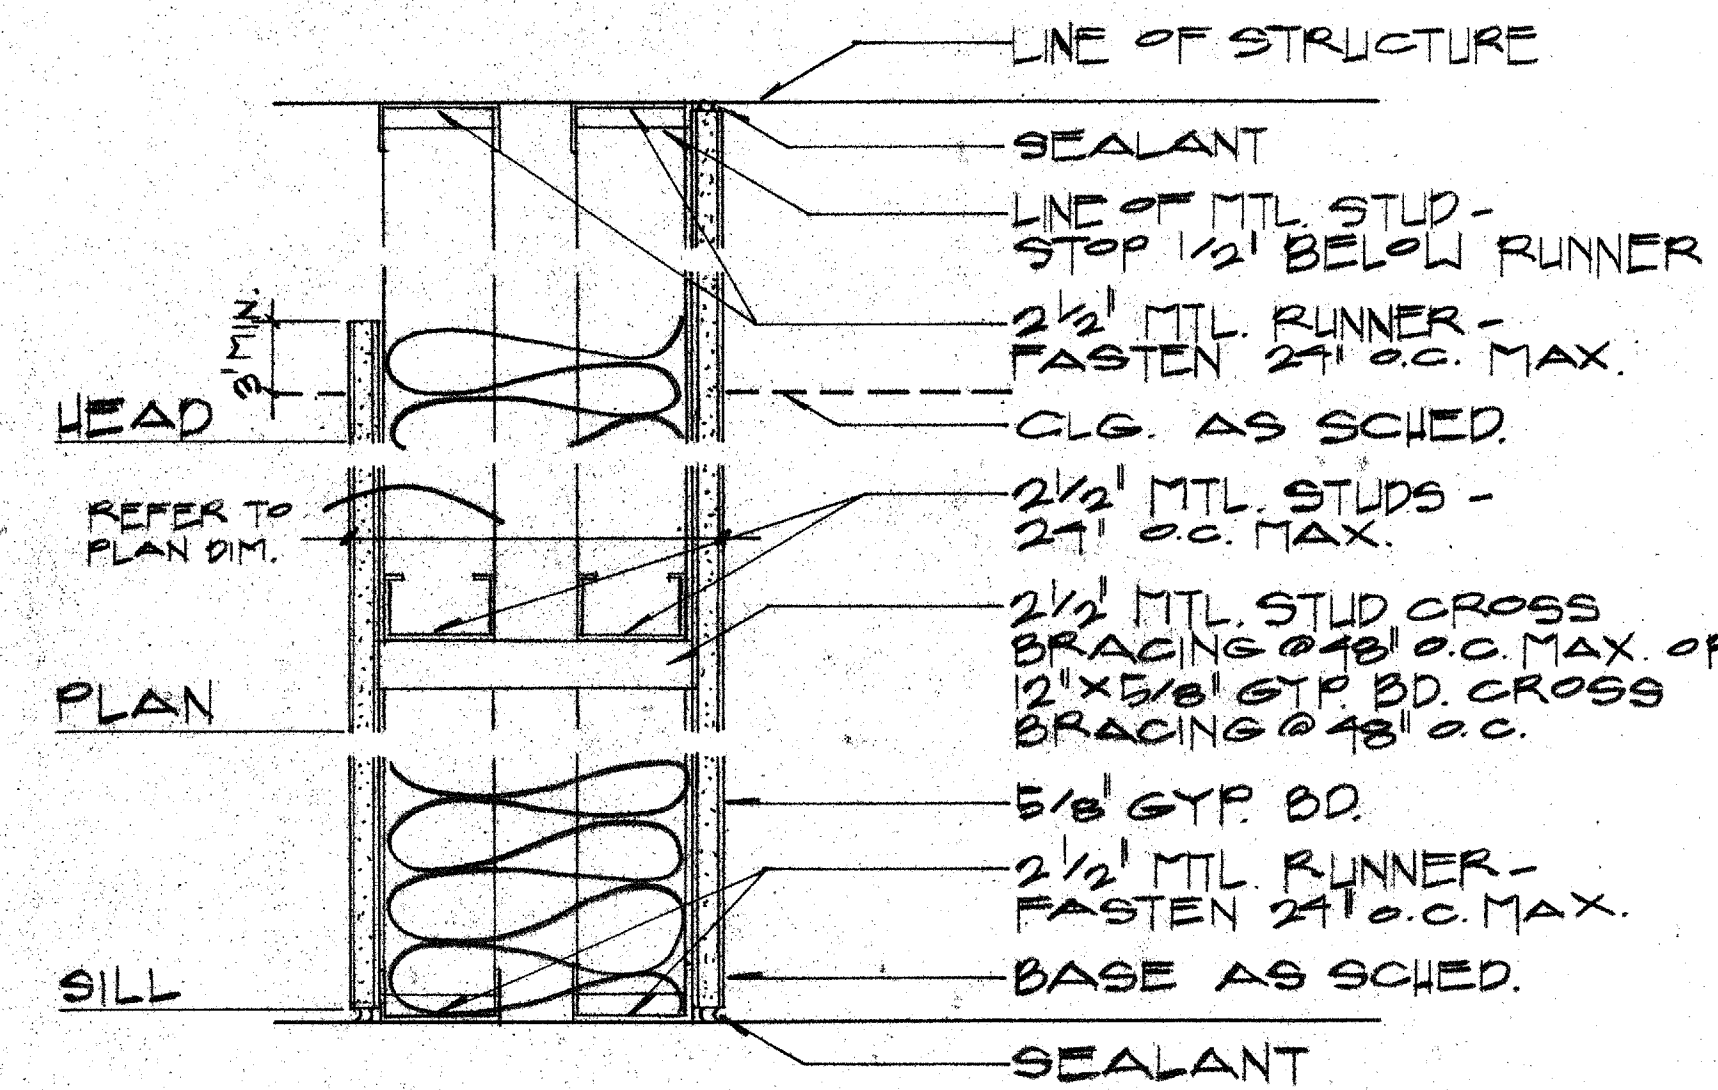


E


PARTITION STOPS @ CEILING LINE

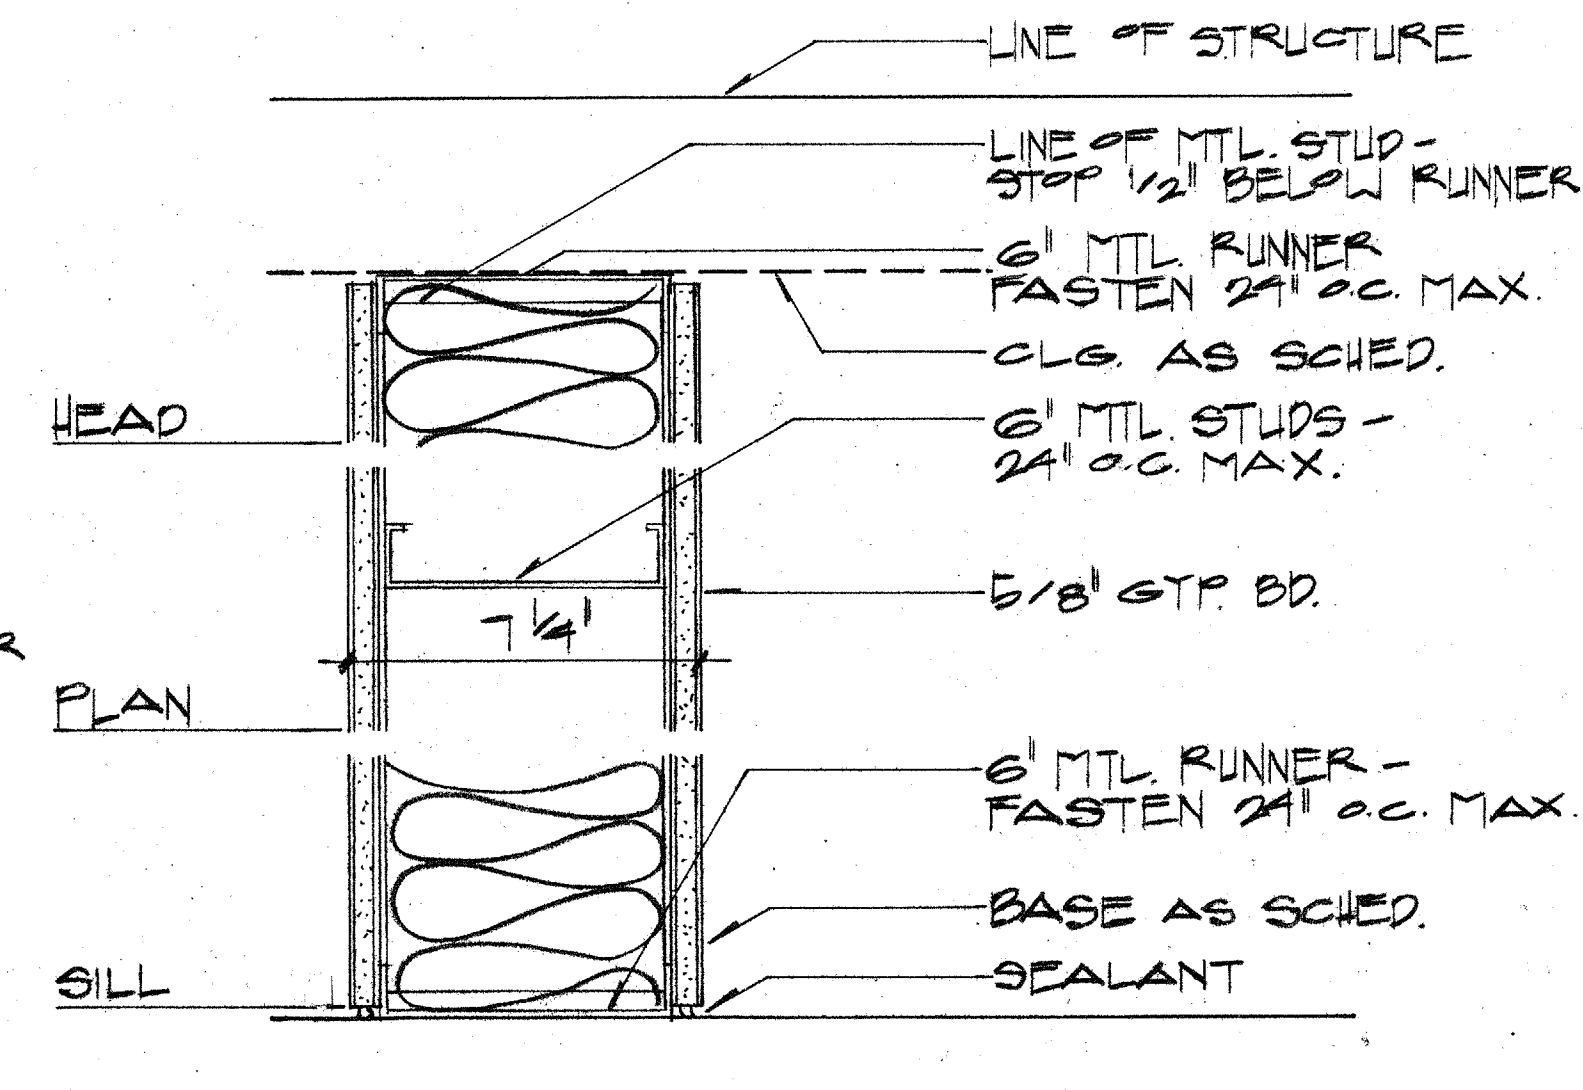

F

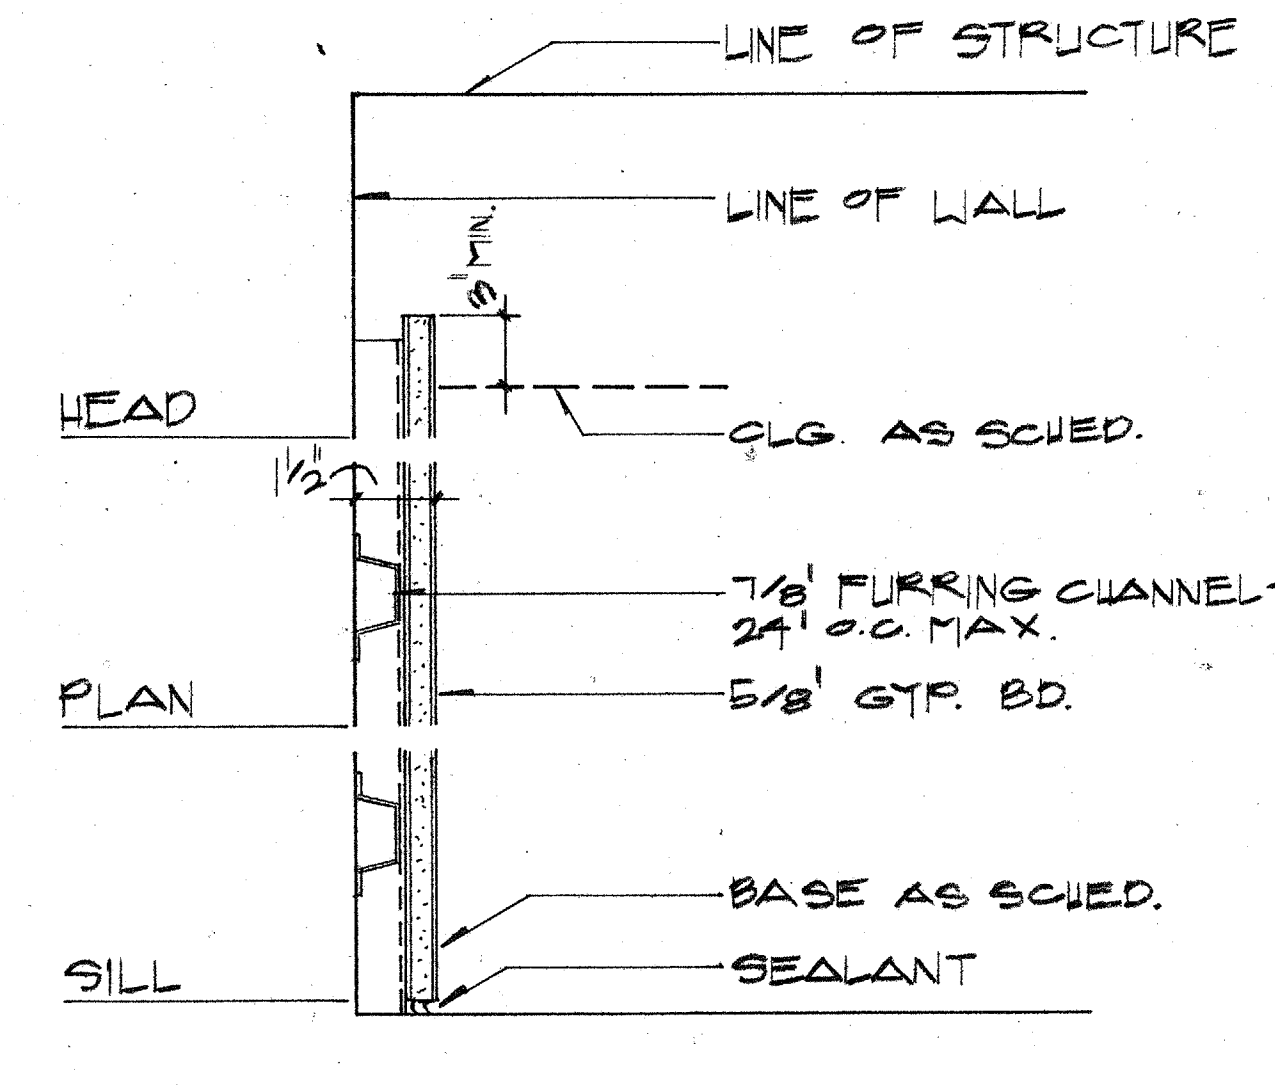


G

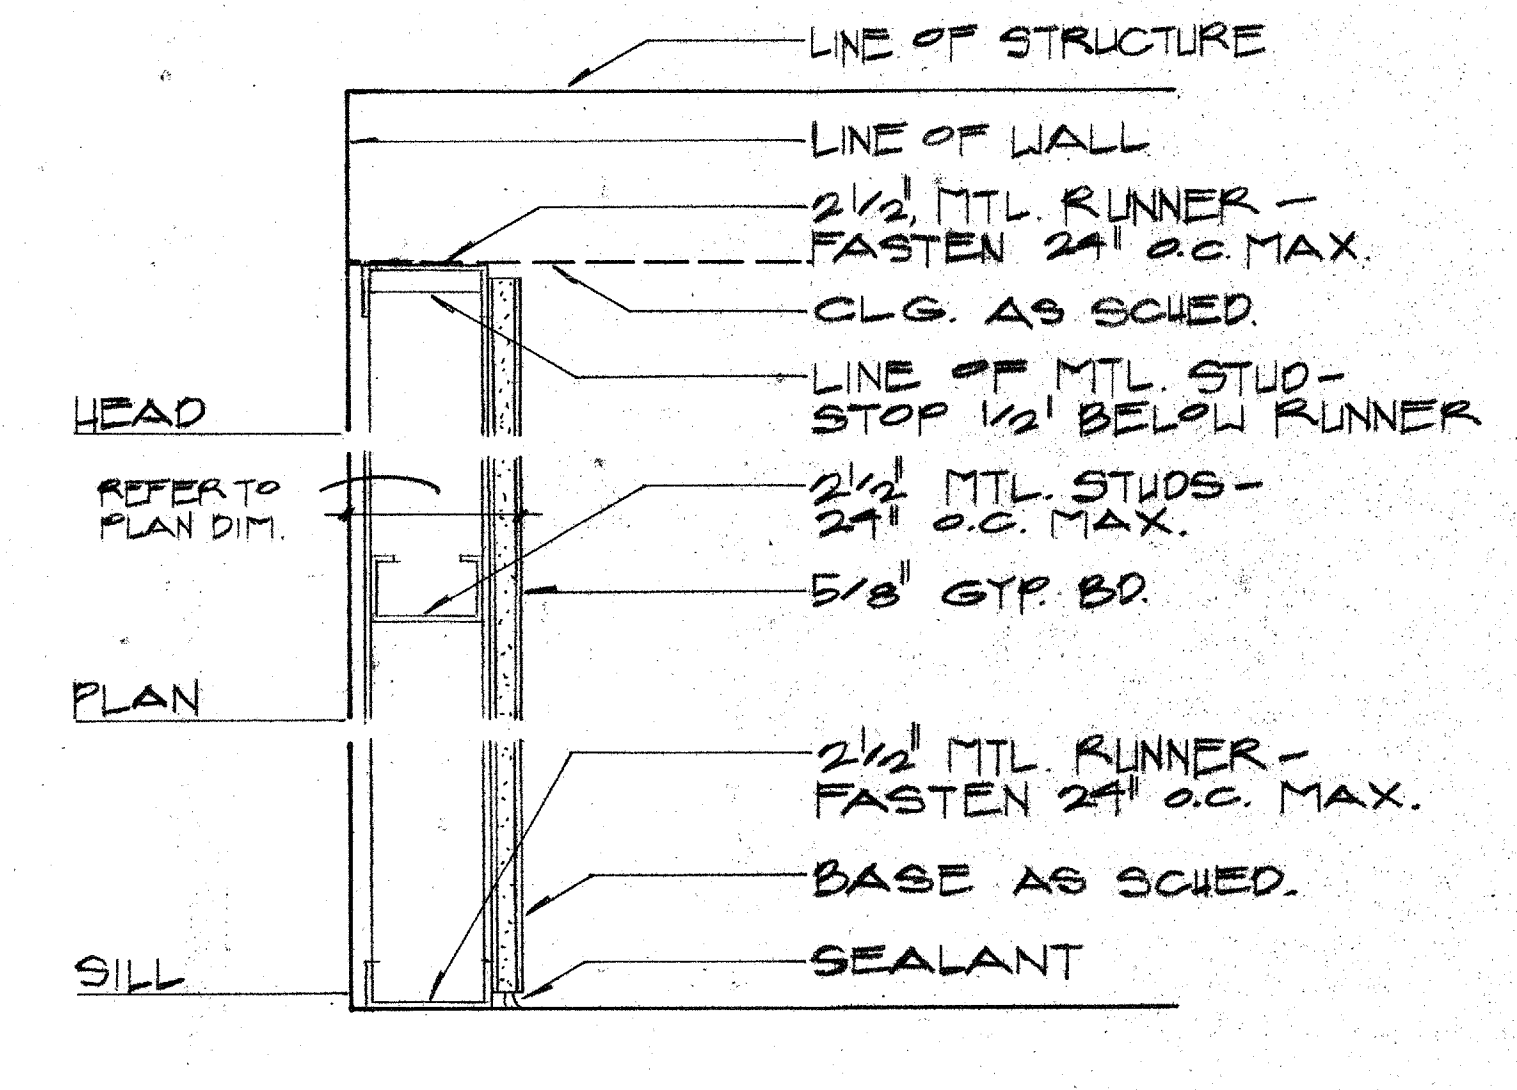


H

PARTITION STOPS @ 4'-0"

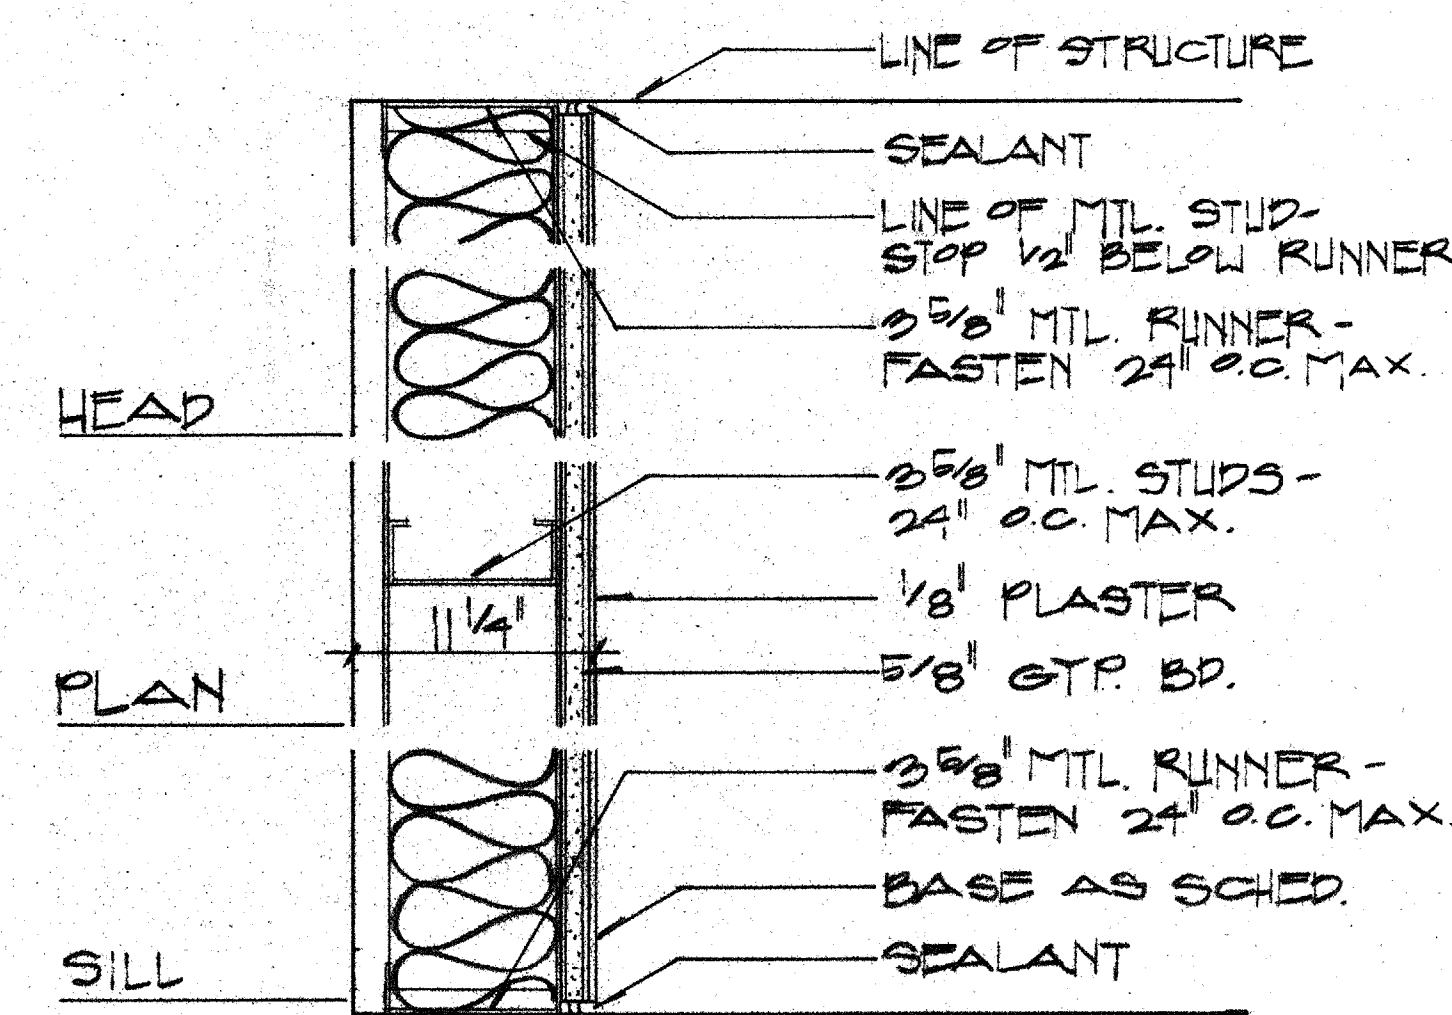

J

**NOTE:**  
REFER TO 1/8\"/>

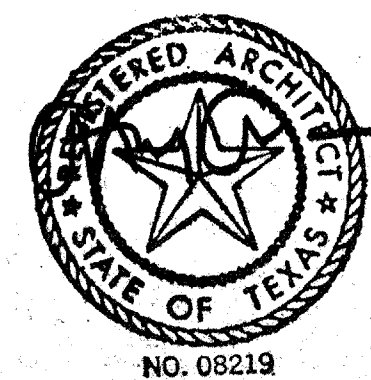

ACC ADDISON ACT

OWNER	LANDSCAPE	STRUCTURAL	HISTORIAN	Issue	Category	Subcategory	Sheet
Town of Addison The Kallans Group 317-775-1417		Ellisor Tanner 214-387-8393	Alan Mason 214-691-7182	ISSUE FOR BID 8-17-90	4	1	9
ARCHITECT Cunningham Architects 2700 Fairmount Dallas, Texas 75201 214-855-5272	THEATRE CONSULTANT Theatre Projects 203-431-3949	M.E.P. MEP Systems 214-754-4741	LIGHTING Pamela Hull Wilson 214-623-6542				
INTERIORS CRSS 718-552-2000	CIVIL Kurtz & Associates 214-693-3222	GRAPHICS Notated Design 214-954-1878					
	ACOUSTICS Johari-Rose Group 214-382-7800						