


NOT USED

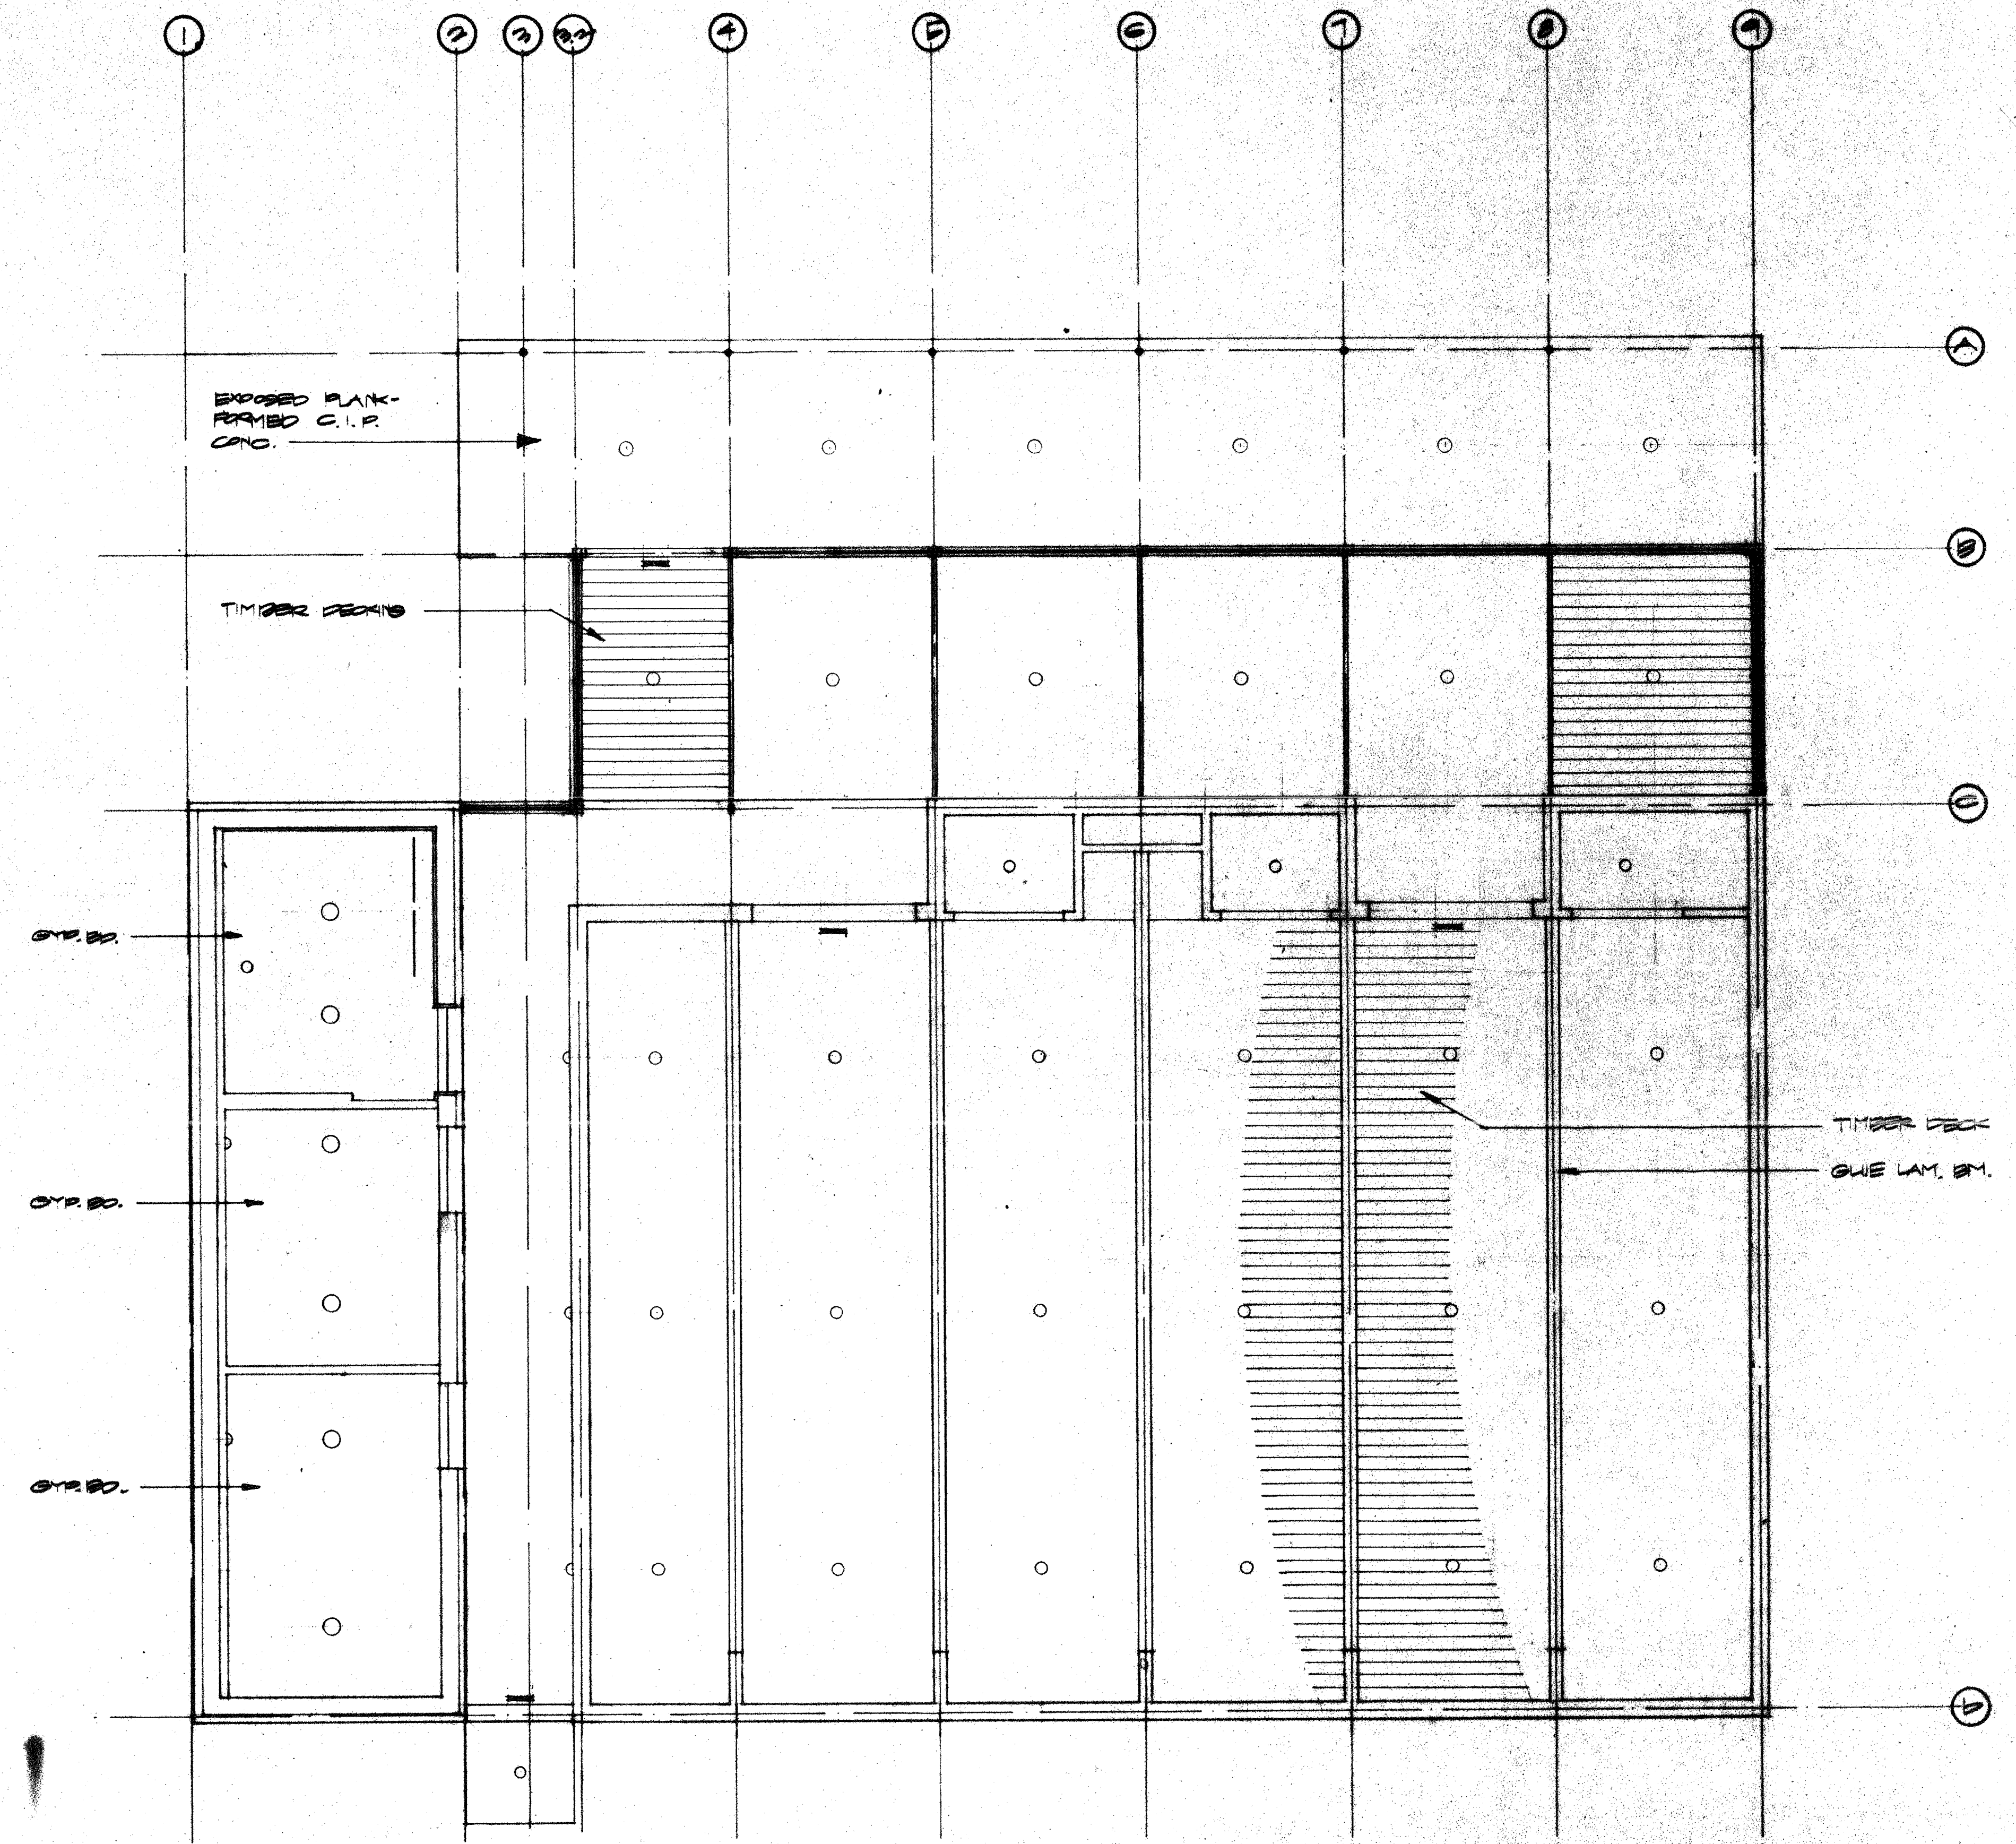

NOTE: ALL WORK ASSOCIATED WITH COMMUNITY HOUSE IS TO BE PRICED AS ALTERNATE NO. 1

1 LEVEL ONE REFLECTED CEILING PLAN



ACC ADDISON ACT

OWNER	LANDSCAPE	STRUCTURAL	HISTORIAN	ISSUE	Category	Subcategory	Sheet
Town of Addison 20776-417	The Kallerts Group 35776-417	Ellsior Turner 214-385-6363	Alan Mason 214-531-7102	ISSUE FOR BID 8-17-00	4	4	5
ARCHITECT Cunningham Architects 2700 Fairmount Dallas, Texas 75201 214-855-5272	THEATRE CONSULTANT Theatre Projects 283-431-3040 214-855-5272	M.E.P. MEP Systems 214-754-4741	LIGHTING Pinnacle Hall Wilson 214-422-4542				
INTERIORS CRSS 713-552-2000		CIVIL Kantz & Associates 214-688-3322	GRAPHICS Historical Design 214-864-8878				