




**A** INTERCOM RECEPTACLE  
BACK BOX 2 GANG

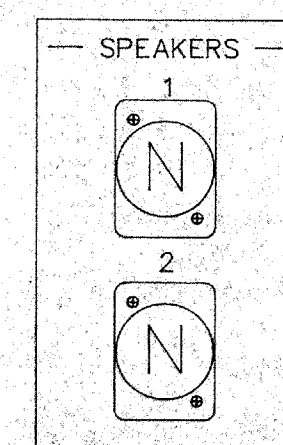


**B** SPEAKER RECEPT.  
BACK BOX 1 GANG

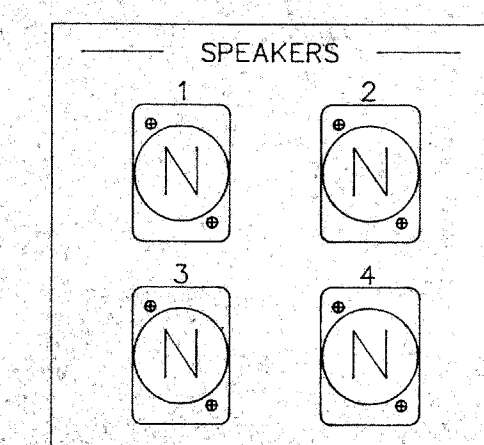


**C** SPEAKER RECEPT.  
BACK BOX 2 GANG

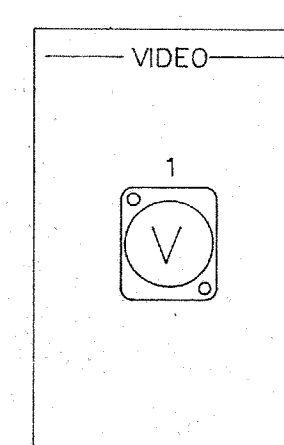


**D** VIDEO RECEPT.  
BACK BOX 1 GANG

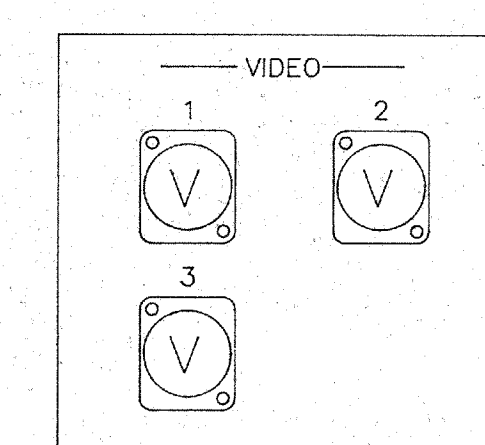


**E** VIDEO RECEPT.  
BACK BOX 2 GANG

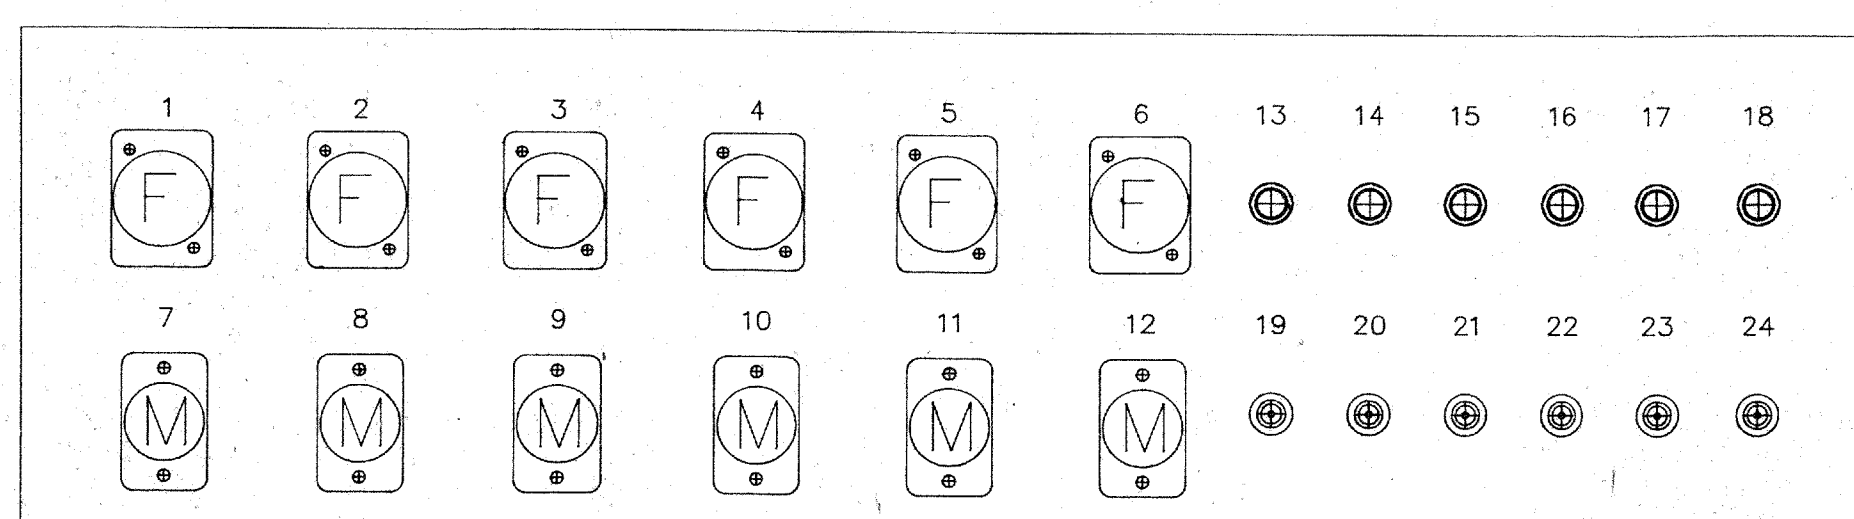


**F** LOCAL TIE BAY  
19" RACK X 3 RACK UNITS

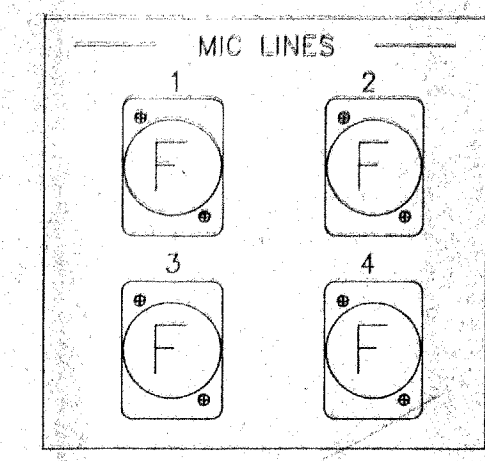


**F** MIC RECEPT.  
BACK BOX 2 GANG

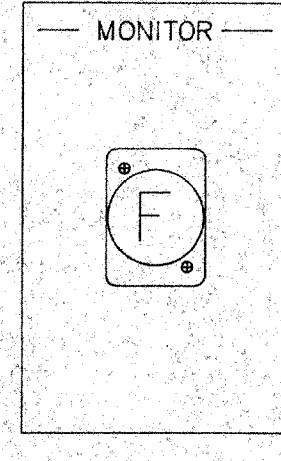


**G** SHOW RELAY MIC.  
BACK BOX 1 GANG

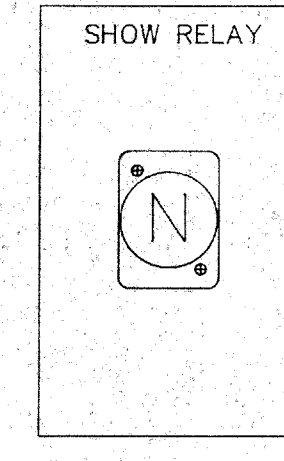


**H** SHOW RELAY SPEAKER  
BACK BOX 1 GANG

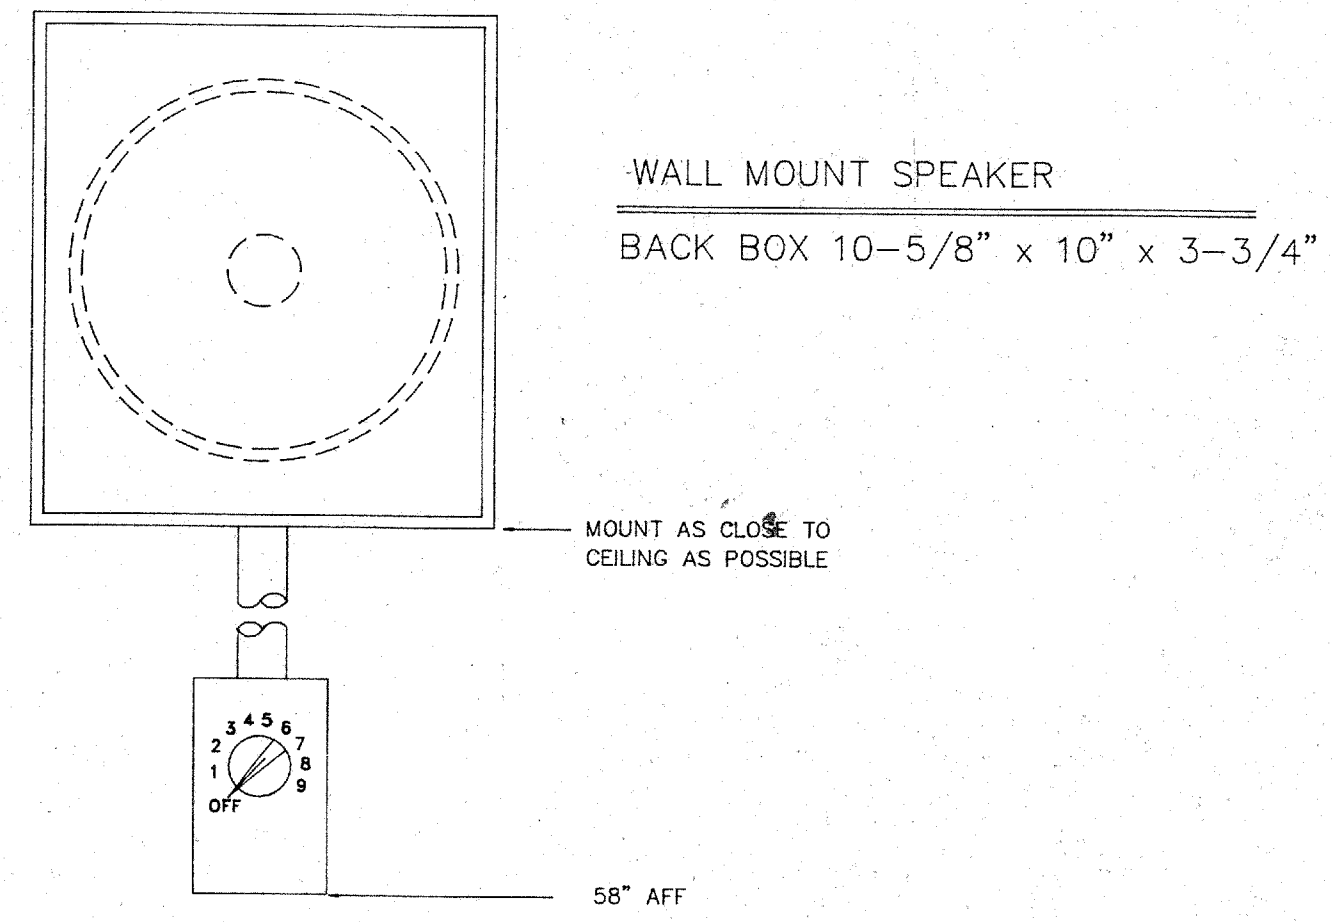


**J** PAGE SPEAKER WITH VOLUME CONTROL  
BACK BOX 1 GANG  
SCALE: 1:4

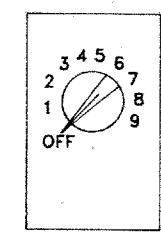


**K** PAGE VOLUME CONTROL  
BACK BOX 1 GANG  
SCALE: 1:4

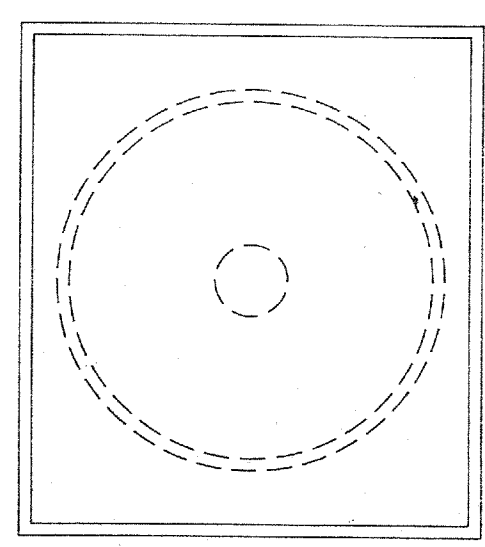


**L** PAGE SPEAKER  
BACK BOX 10-5/8" x 10" x 3-3/4"  
SCALE: 1:4

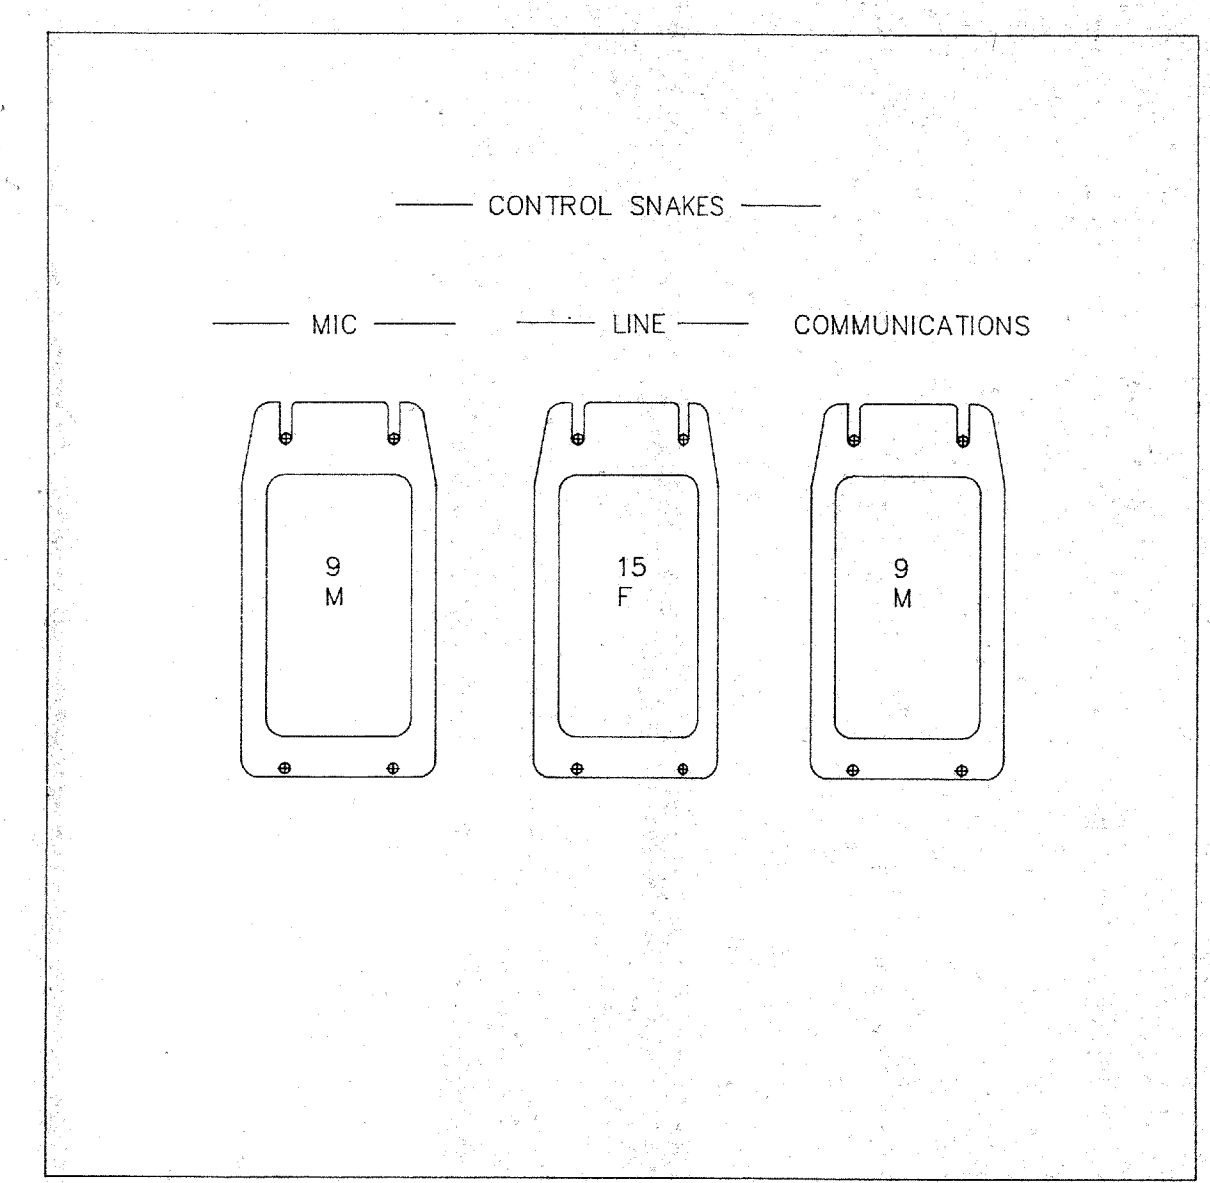


**M** CONTROL SNAKES  
12" x 12" x 6"

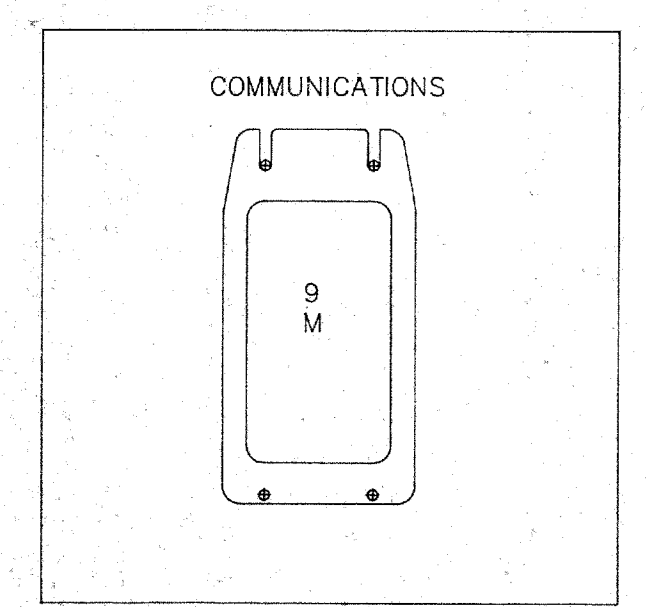


**P** STAGE MANAGER STATION  
BACK BOX 6" x 6" x 4"

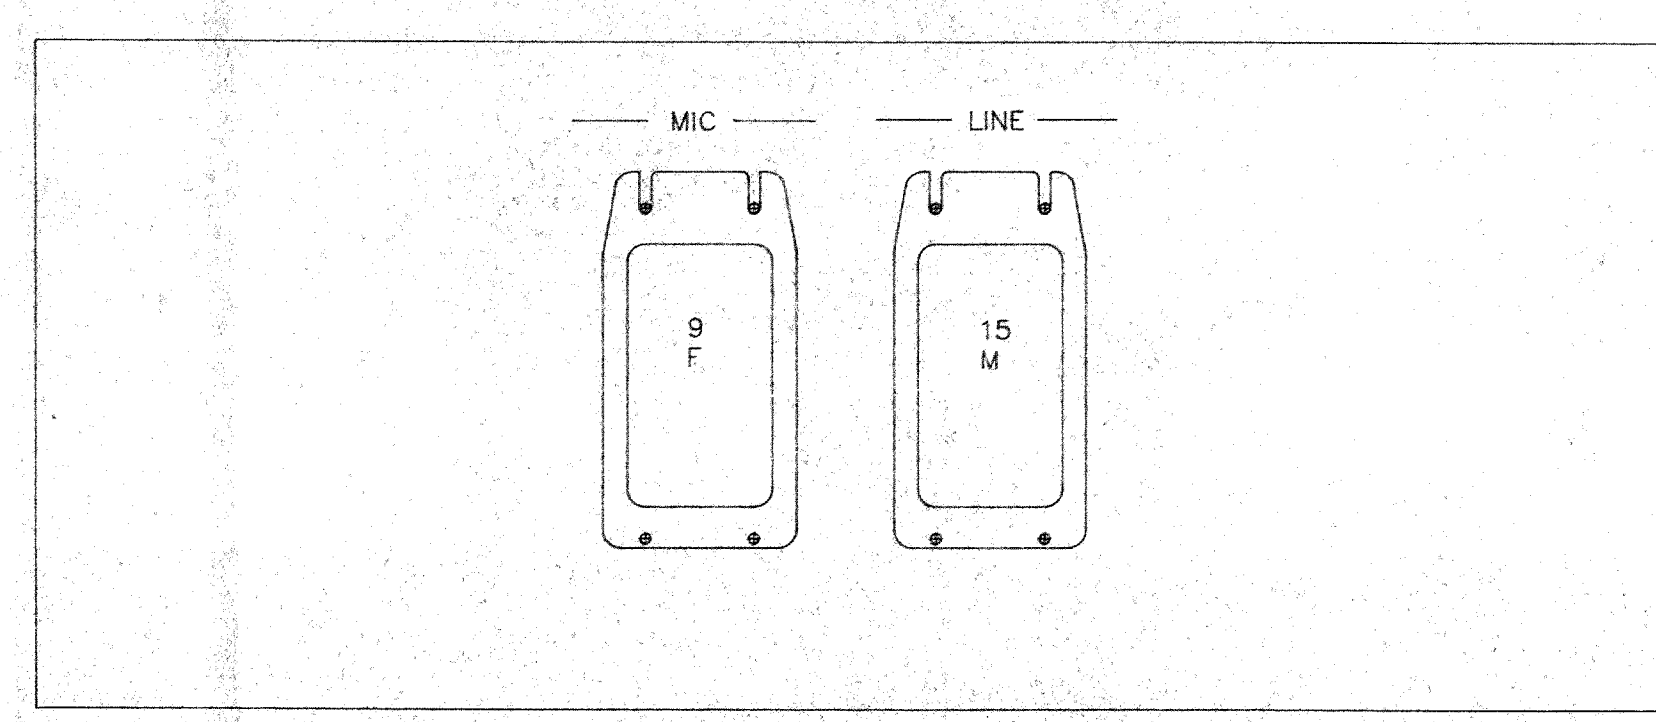


**F** CONTROL BOOTH TIE BAY  
19" RACK x 4 RACK SPACES

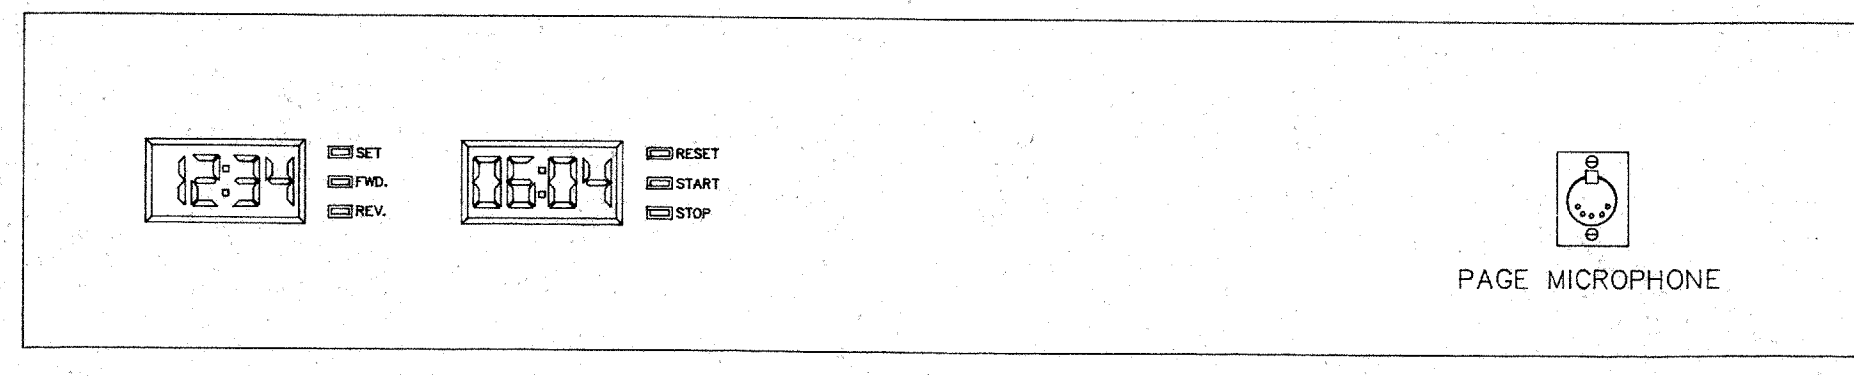

**F** PAGING/CLOCK MODULE  
19" RACK X 2 RACK UNITS



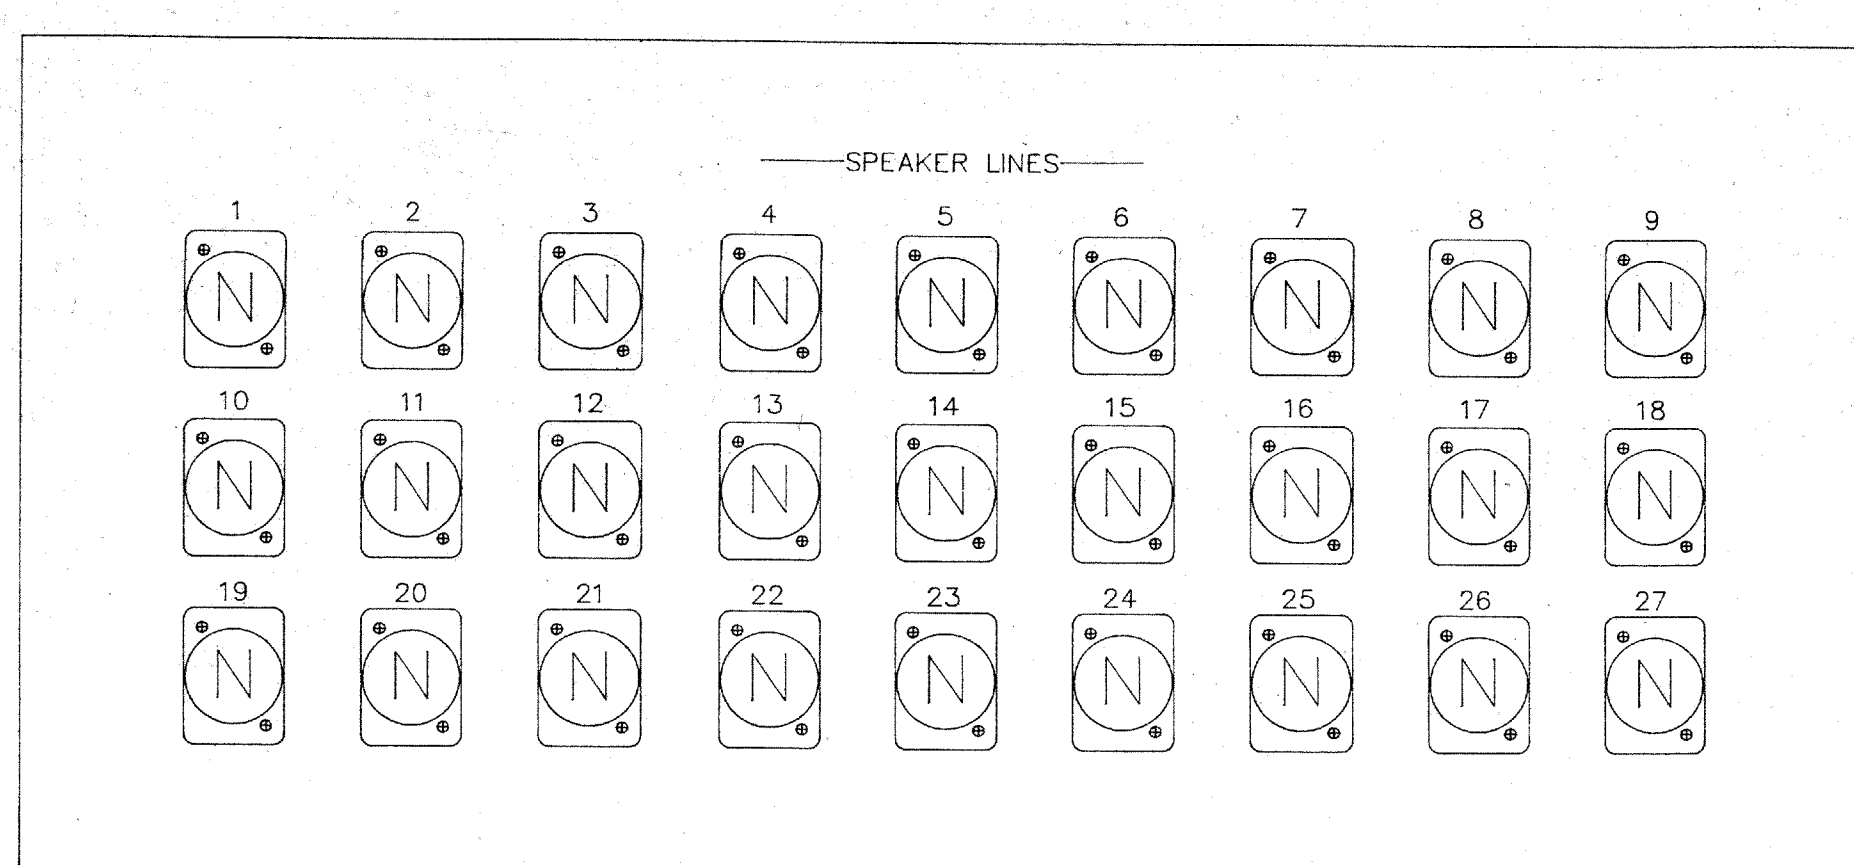


**F** SPEAKER SECTION - 19" RACK X 5 RACK UNITS

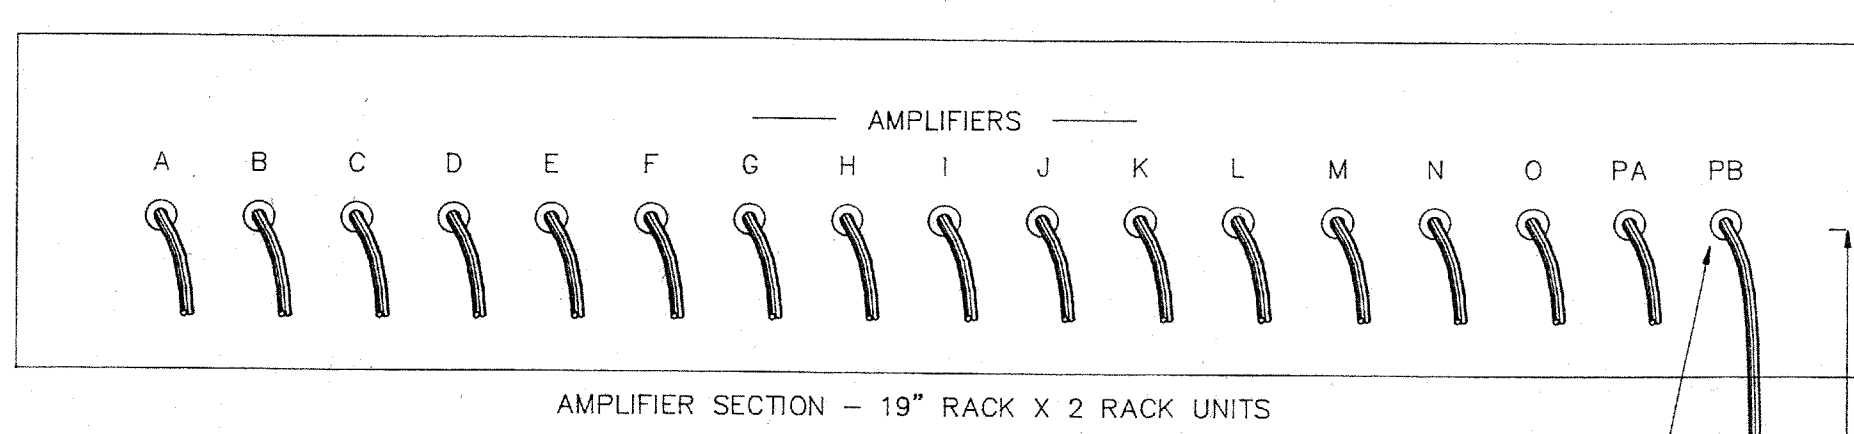


**F** AMPLIFIER SECTION - 19" RACK X 2 RACK UNITS

**F** SPEAKER PATCHBAY

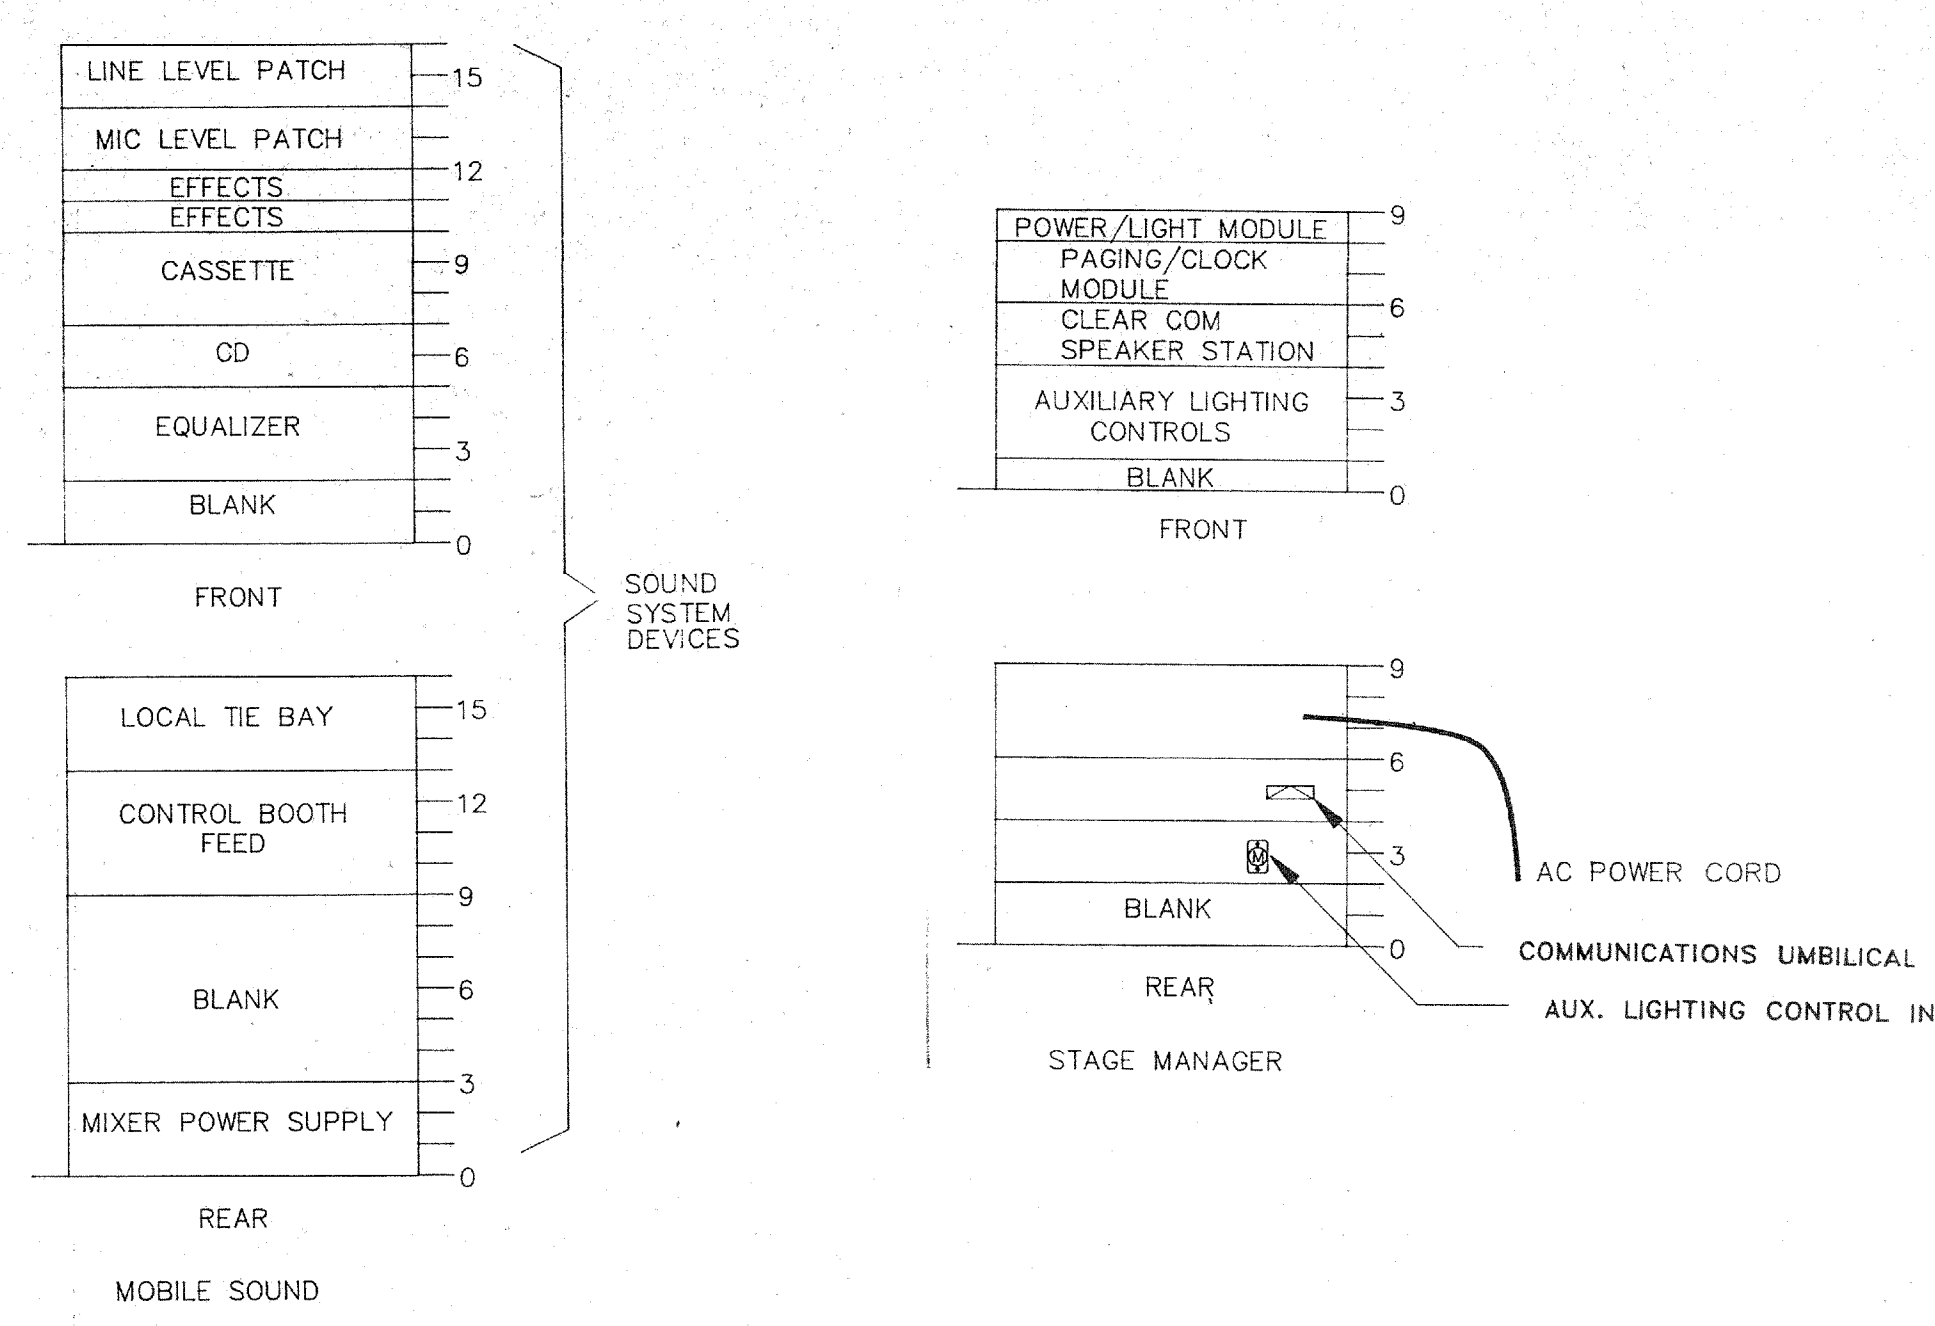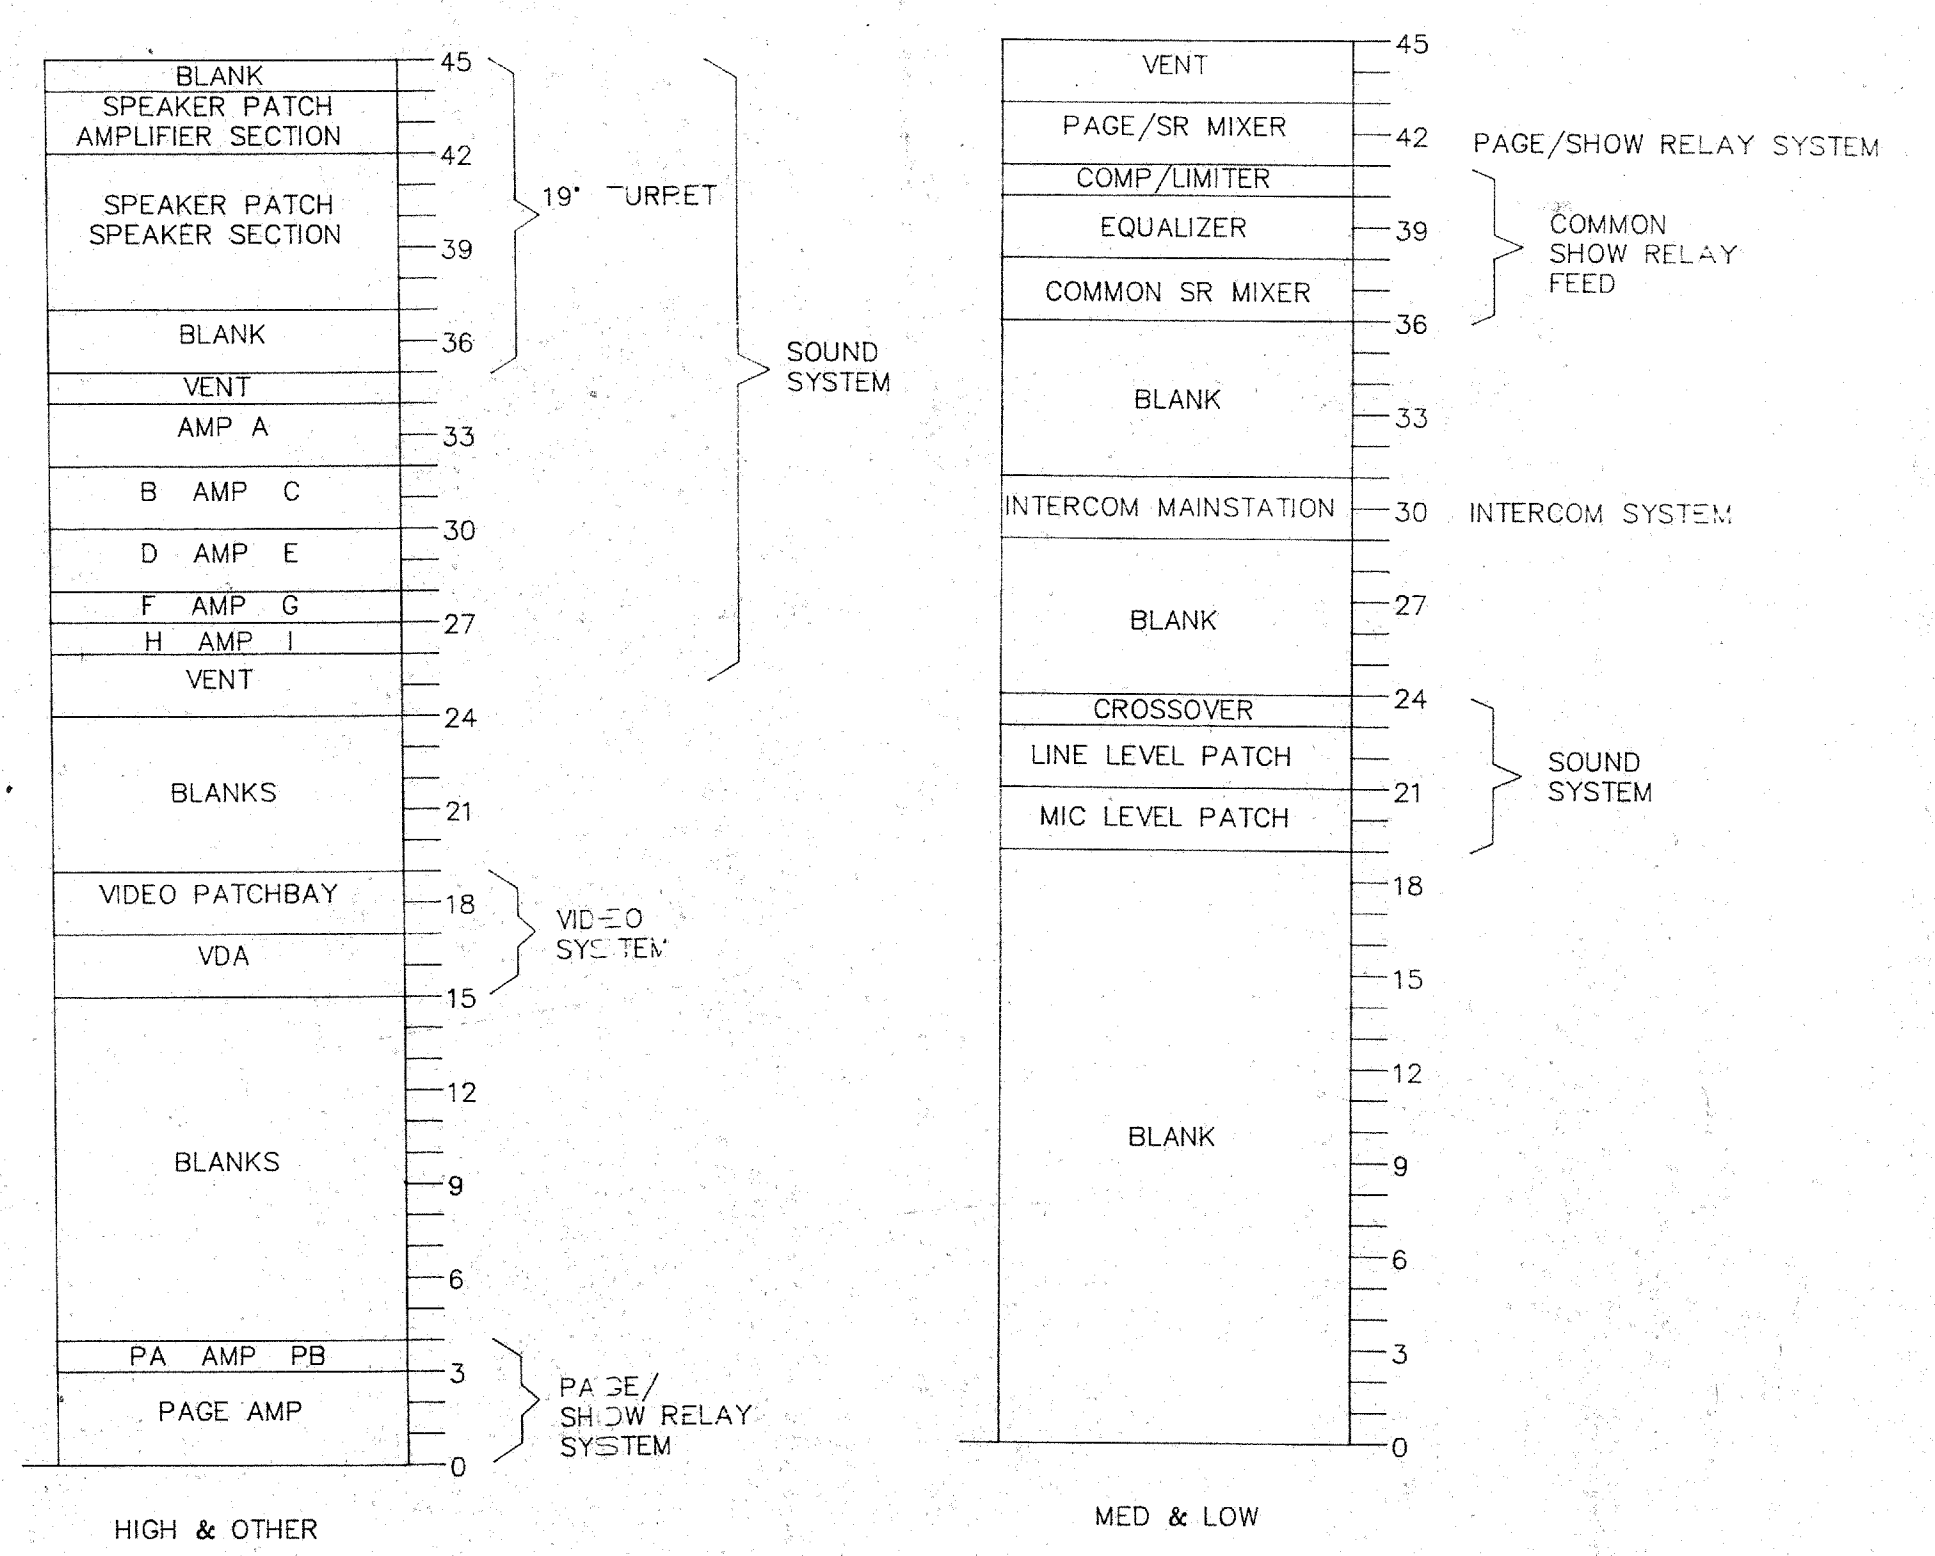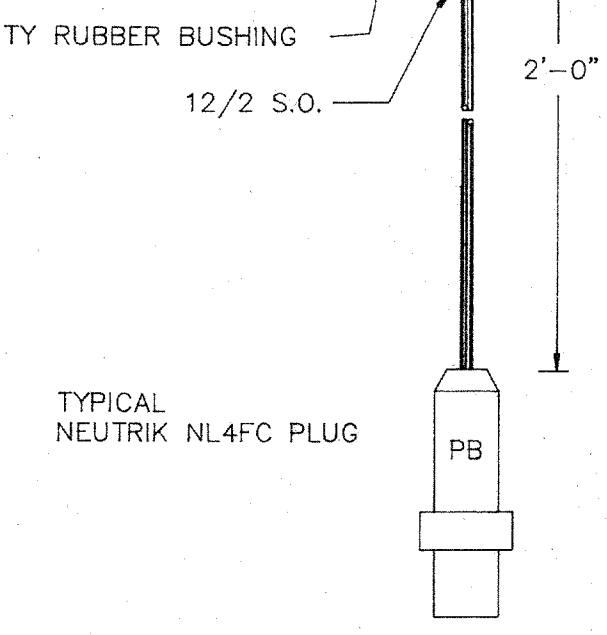

**F** RACK ELEVATIONS

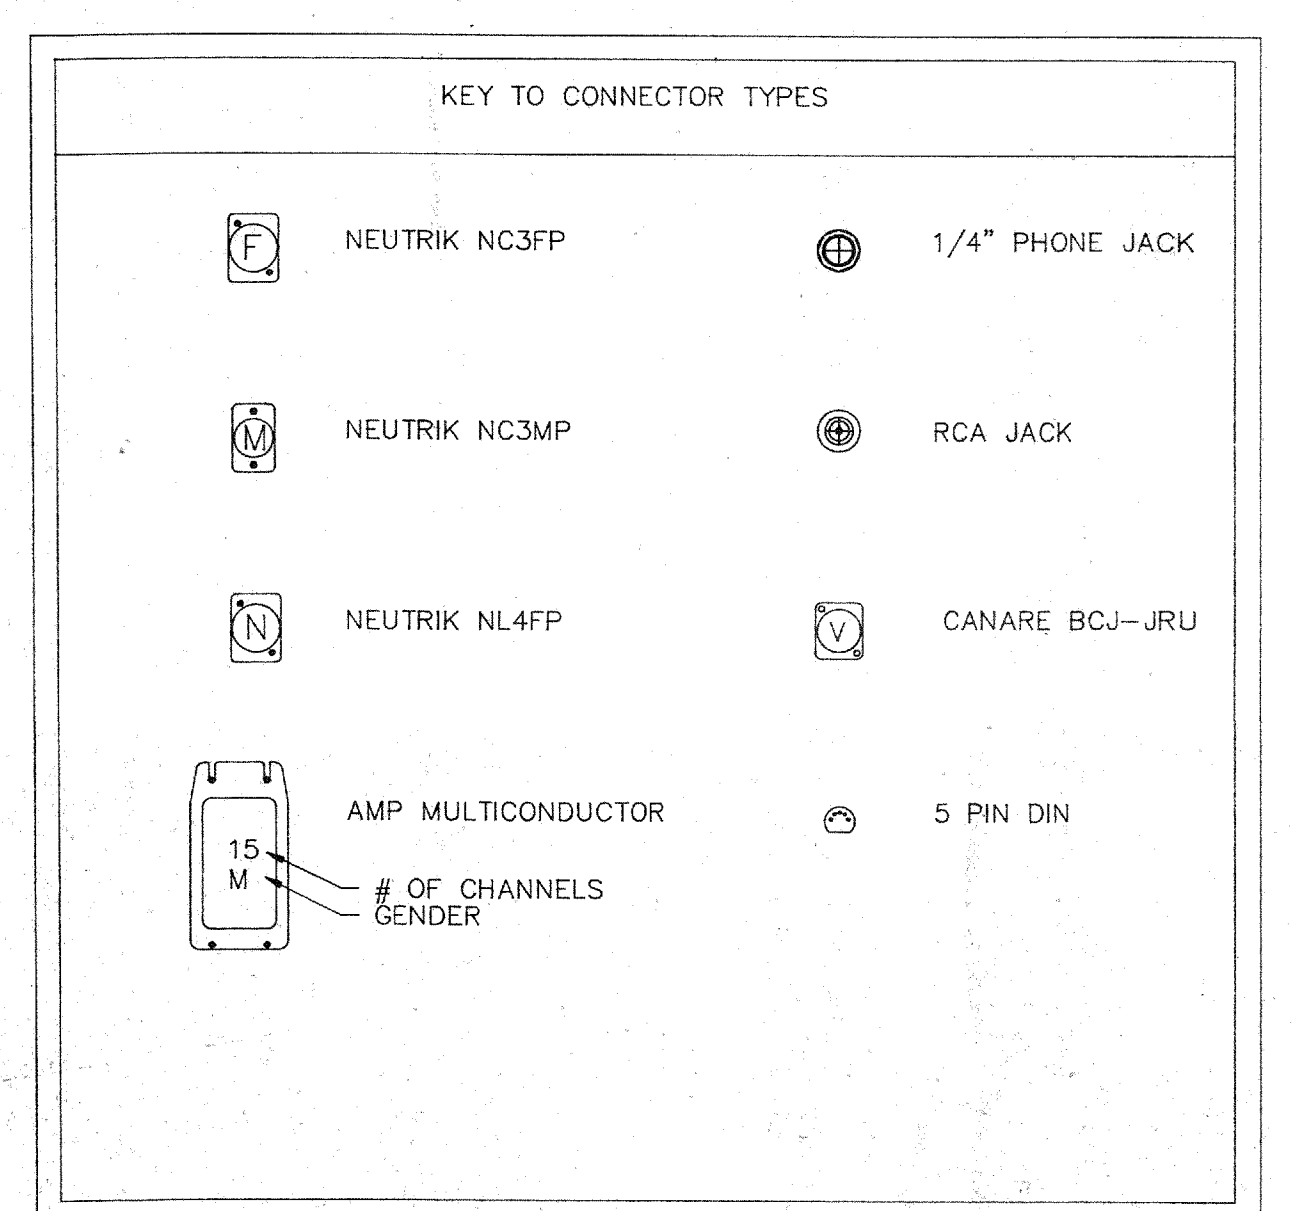

**THEATRICAL SOUND DETAILS**

NOTE:  
THEATRE WORK (SOUND, VIDEO AND INTERCOMMUNICATIONS WORK, TERMINATION OF THEATRE LIGHTING AND INSTRUMENTS, THEATRE DIMMER WORK, STAGE RIGGING, STAGE DRAPERIES) IS NOT PART OF THIS CONTRACT. IT IS INCLUDED FOR INFORMATION AND COORDINATION PURPOSES ONLY.

**THIS SHEET IS NOT PART OF THIS CONTRACT.**  
**INFORMATION IS PROVIDED FOR COORDINATION PURPOSES ONLY.**

FACEPLATE NOTES:  
1. MATERIAL: 1/8" THICK LAMACOD.  
2. FINISH: BLACK WITH WHITE FILL  
3. ENGRAVING TO BE 3/16" HIGH CHARACTERS WITH NON-YELLOWING WHITE FILL.  
4. ALL CIRCUITS TO HAVE UNIQUE NUMBERS.