

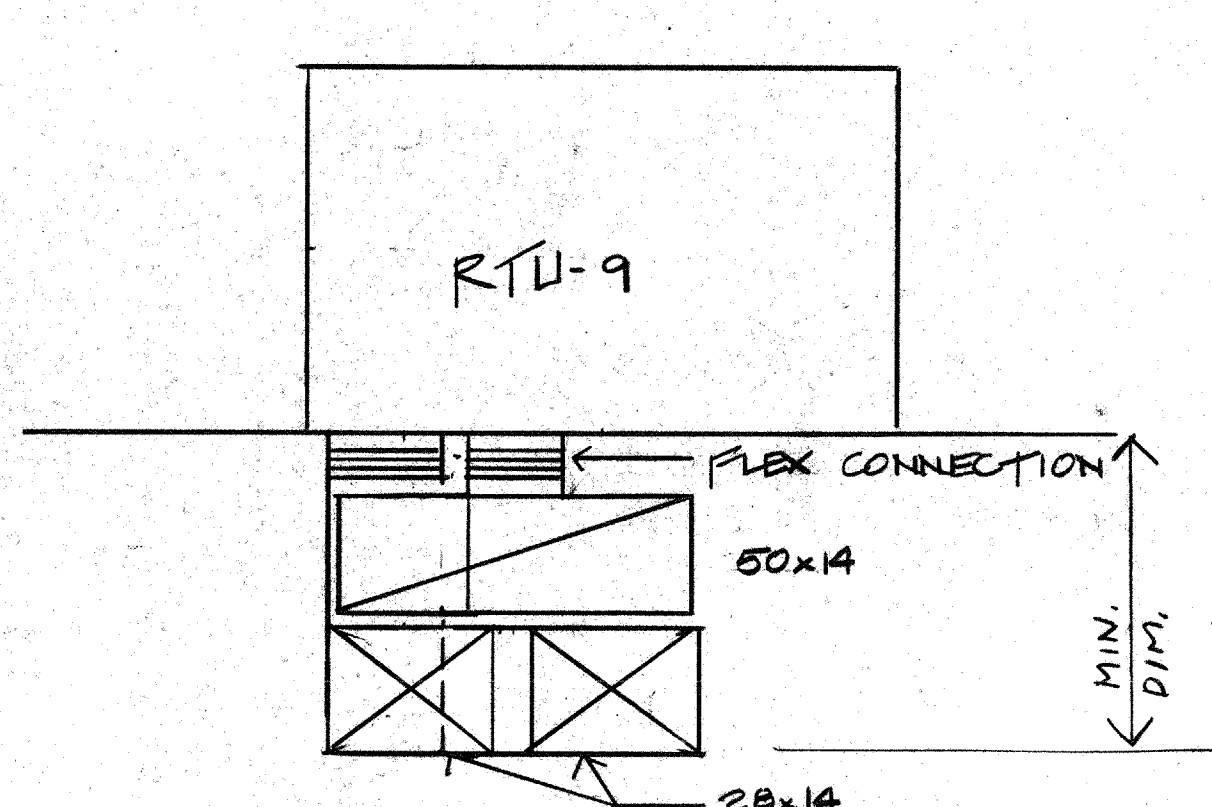


NOTE:  
SEE ARCHITECTURAL PLANS FOR  
EXACT DIFFUSER/REGISTER/GRILLE  
LOCATIONS.

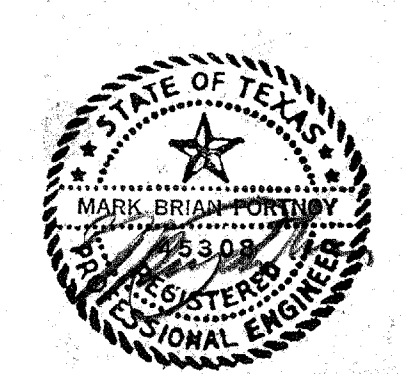

A SECTION  
NO SCALE

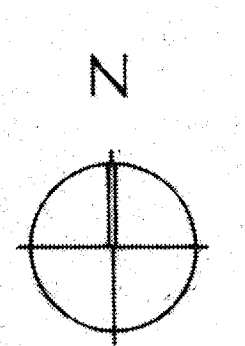

# ACC ADDISON ACT

<b>OWNER</b> Town of Addison The Kellams Group 317.75.4417	<b>LANDSCAPE</b> The Kellams Group 317.75.4417	<b>STRUCTURAL</b> Elisio Tanner 214.387.8383	<b>HISTORIAN</b> Alan Mason 214.691.7882	<b>Issue</b> ISSUE FOR BID 8-17-80	<b>Category</b> 6	<b>Subcategory</b> 2	<b>Sheet</b> 3
<b>ARCHITECT</b> Cunningham Architects 2700 Fairmount Dallas, Texas 75201 214.855.5272	<b>THEATRE CONSULTANT</b> Theatre Projects 203.431.3040 214.855.5272	<b>M.E.P.</b> MEP Systems 214.754.4789	<b>LIGHTING</b> Panama Hall Wilson 214.822.8542				
<b>INTERIORS</b> CSSS 713.652.2000	<b>CIVIL</b> Kurtz & Associates 214.680.3322	<b>GRAPHICS</b> Northwood Design 214.954.9795					