



THIRD FLOOR SPRINKLER PLAN

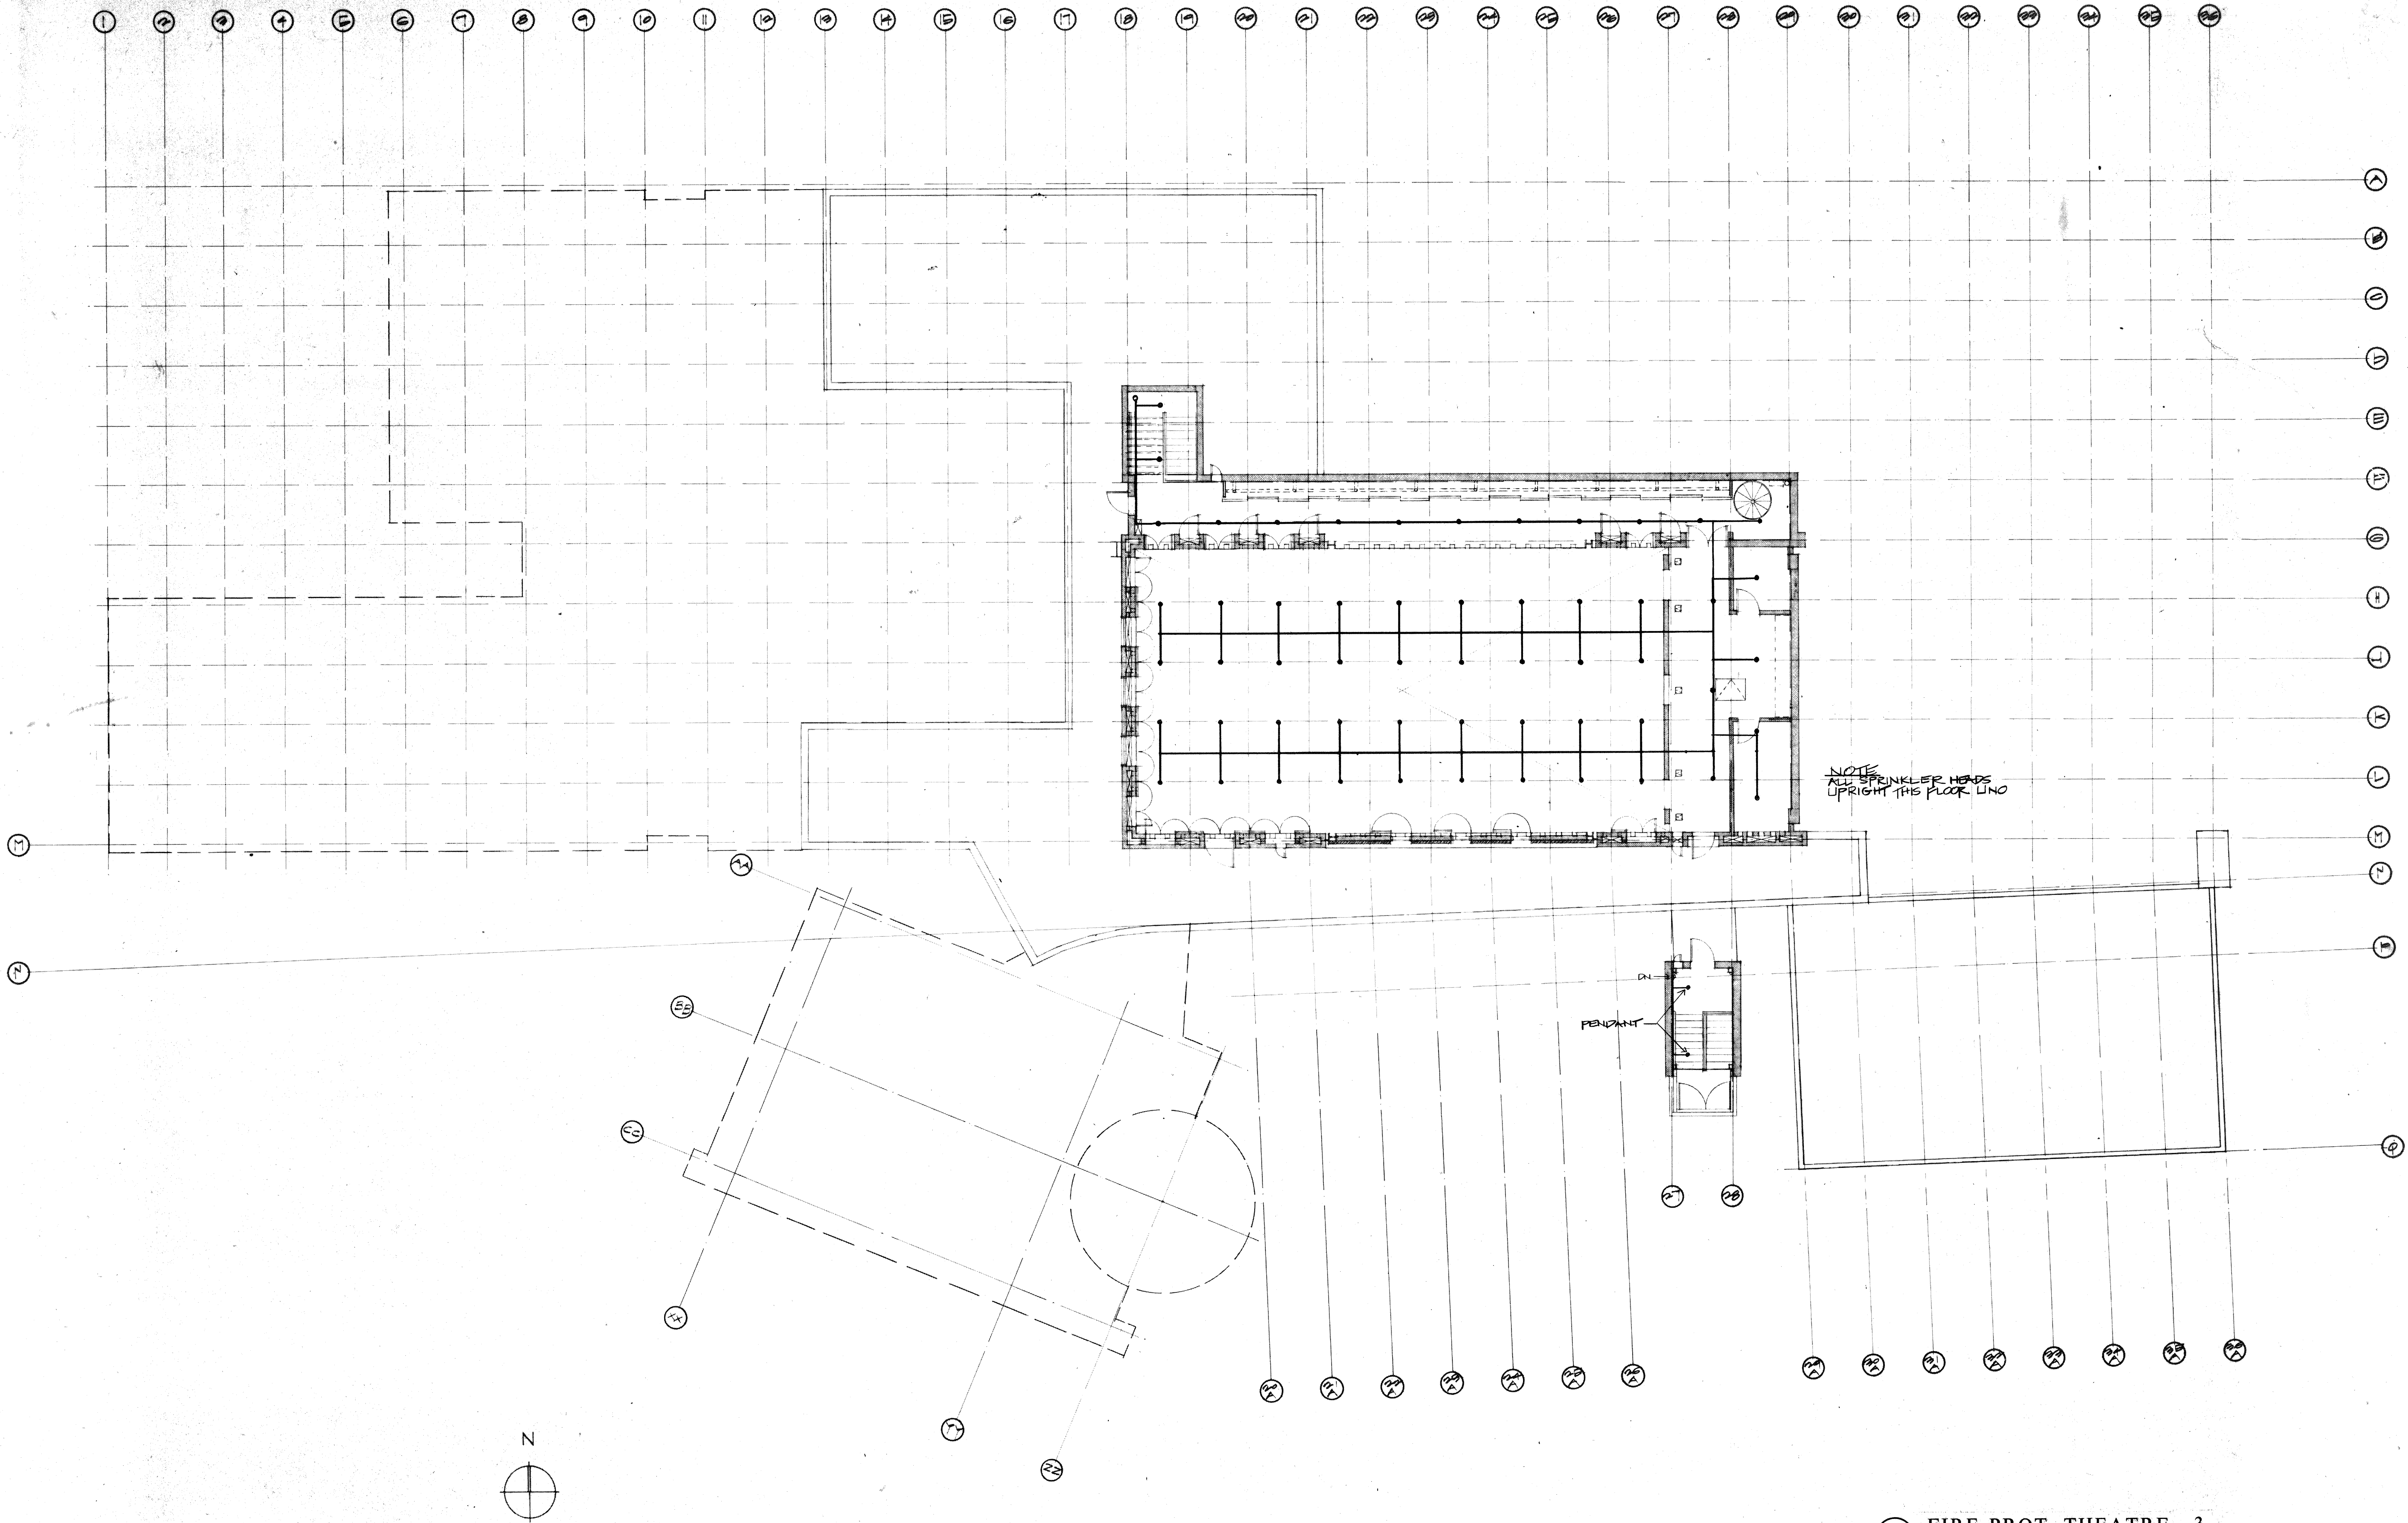

NOTE ALL SPRINKLER HEADS UPRIGHT THIS FLOOR LINO

PENDANT

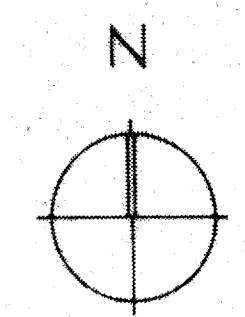

1 FIRE PROT. THEATRE 3



ACC ADDISON ACT

OWNER	LANDSCAPE	STRUCTURAL	HISTORIAN	Issue	Category	Subcategory	Sheet
Town of Addison The Kellams Group 317-776-1417	The Kellams Group 317-776-1417	Elisor Tanner 214-387-8393	Alap Mason 214-691-7822	ISSUE FOR BID 8-17-80	7	2	4
ARCHITECT Cunningham Architects 2700 Fairmount Dallas, Texas 75201 214-855-5272	THEATRE CONSULTANT Theatre Projects 203-431-3949	M.E.P. MEP Systems 214-754-4799	LIGHTING Pamela Hall Wilson 214-823-8642				
	INTERIORS CRSS 713-552-2000	CIVIL Kurtz & Associates 214-880-3322	GRAPHICS Northwest Design 214-854-8176				