
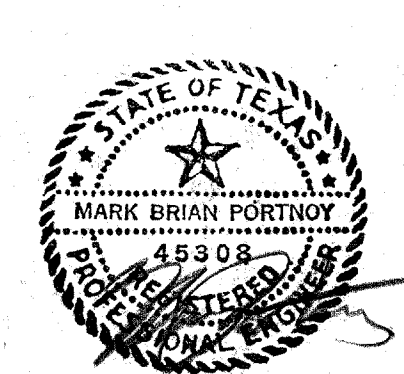


NOTES:
 1. PROVIDE ALL ROOF EQUIPMENT WEATHERPROOF (NEMA 3R) OR WATER TIGHT.
 2. COORDINATE ROOF PENETRATIONS WITH ARCHITECT.

1 ELECTRICAL ROOF PLAN- CONFERENCE

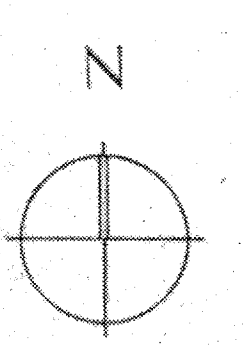

ACC ADDISON ACT

OWNER	LANDSCAPE	STRUCTURAL	HISTORIAN	Issue	Category	Subcategory	Sheet
Town of Addison	The Kollams Group 317-776-1417	Ellison Tanner 214-387-8393	Alan Mason 214-691-7182	ISSUE FOR BID 8-17-90	8	2	3
ARCHITECT	THEATRE CONSULTANT	M.E.P.	LIGHTING				
Cunningham Architects 2700 Fairmount Dallas, Texas 75201 214-855-5272	Theatre Projects 203-431-3949	M.E.P. Systems 214-754-4741	Pamela Hull Wilson 214-823-6542				
INTERIORS	CIVIL	GRAPHICS					
CRSS 713-552-2000	Kurtz & Associates 214-690-3322	Nottestad Design 214-954-1978					