
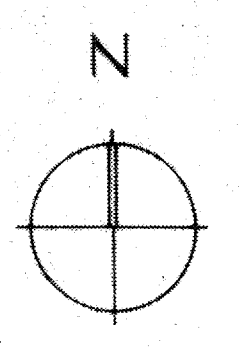



1 2 

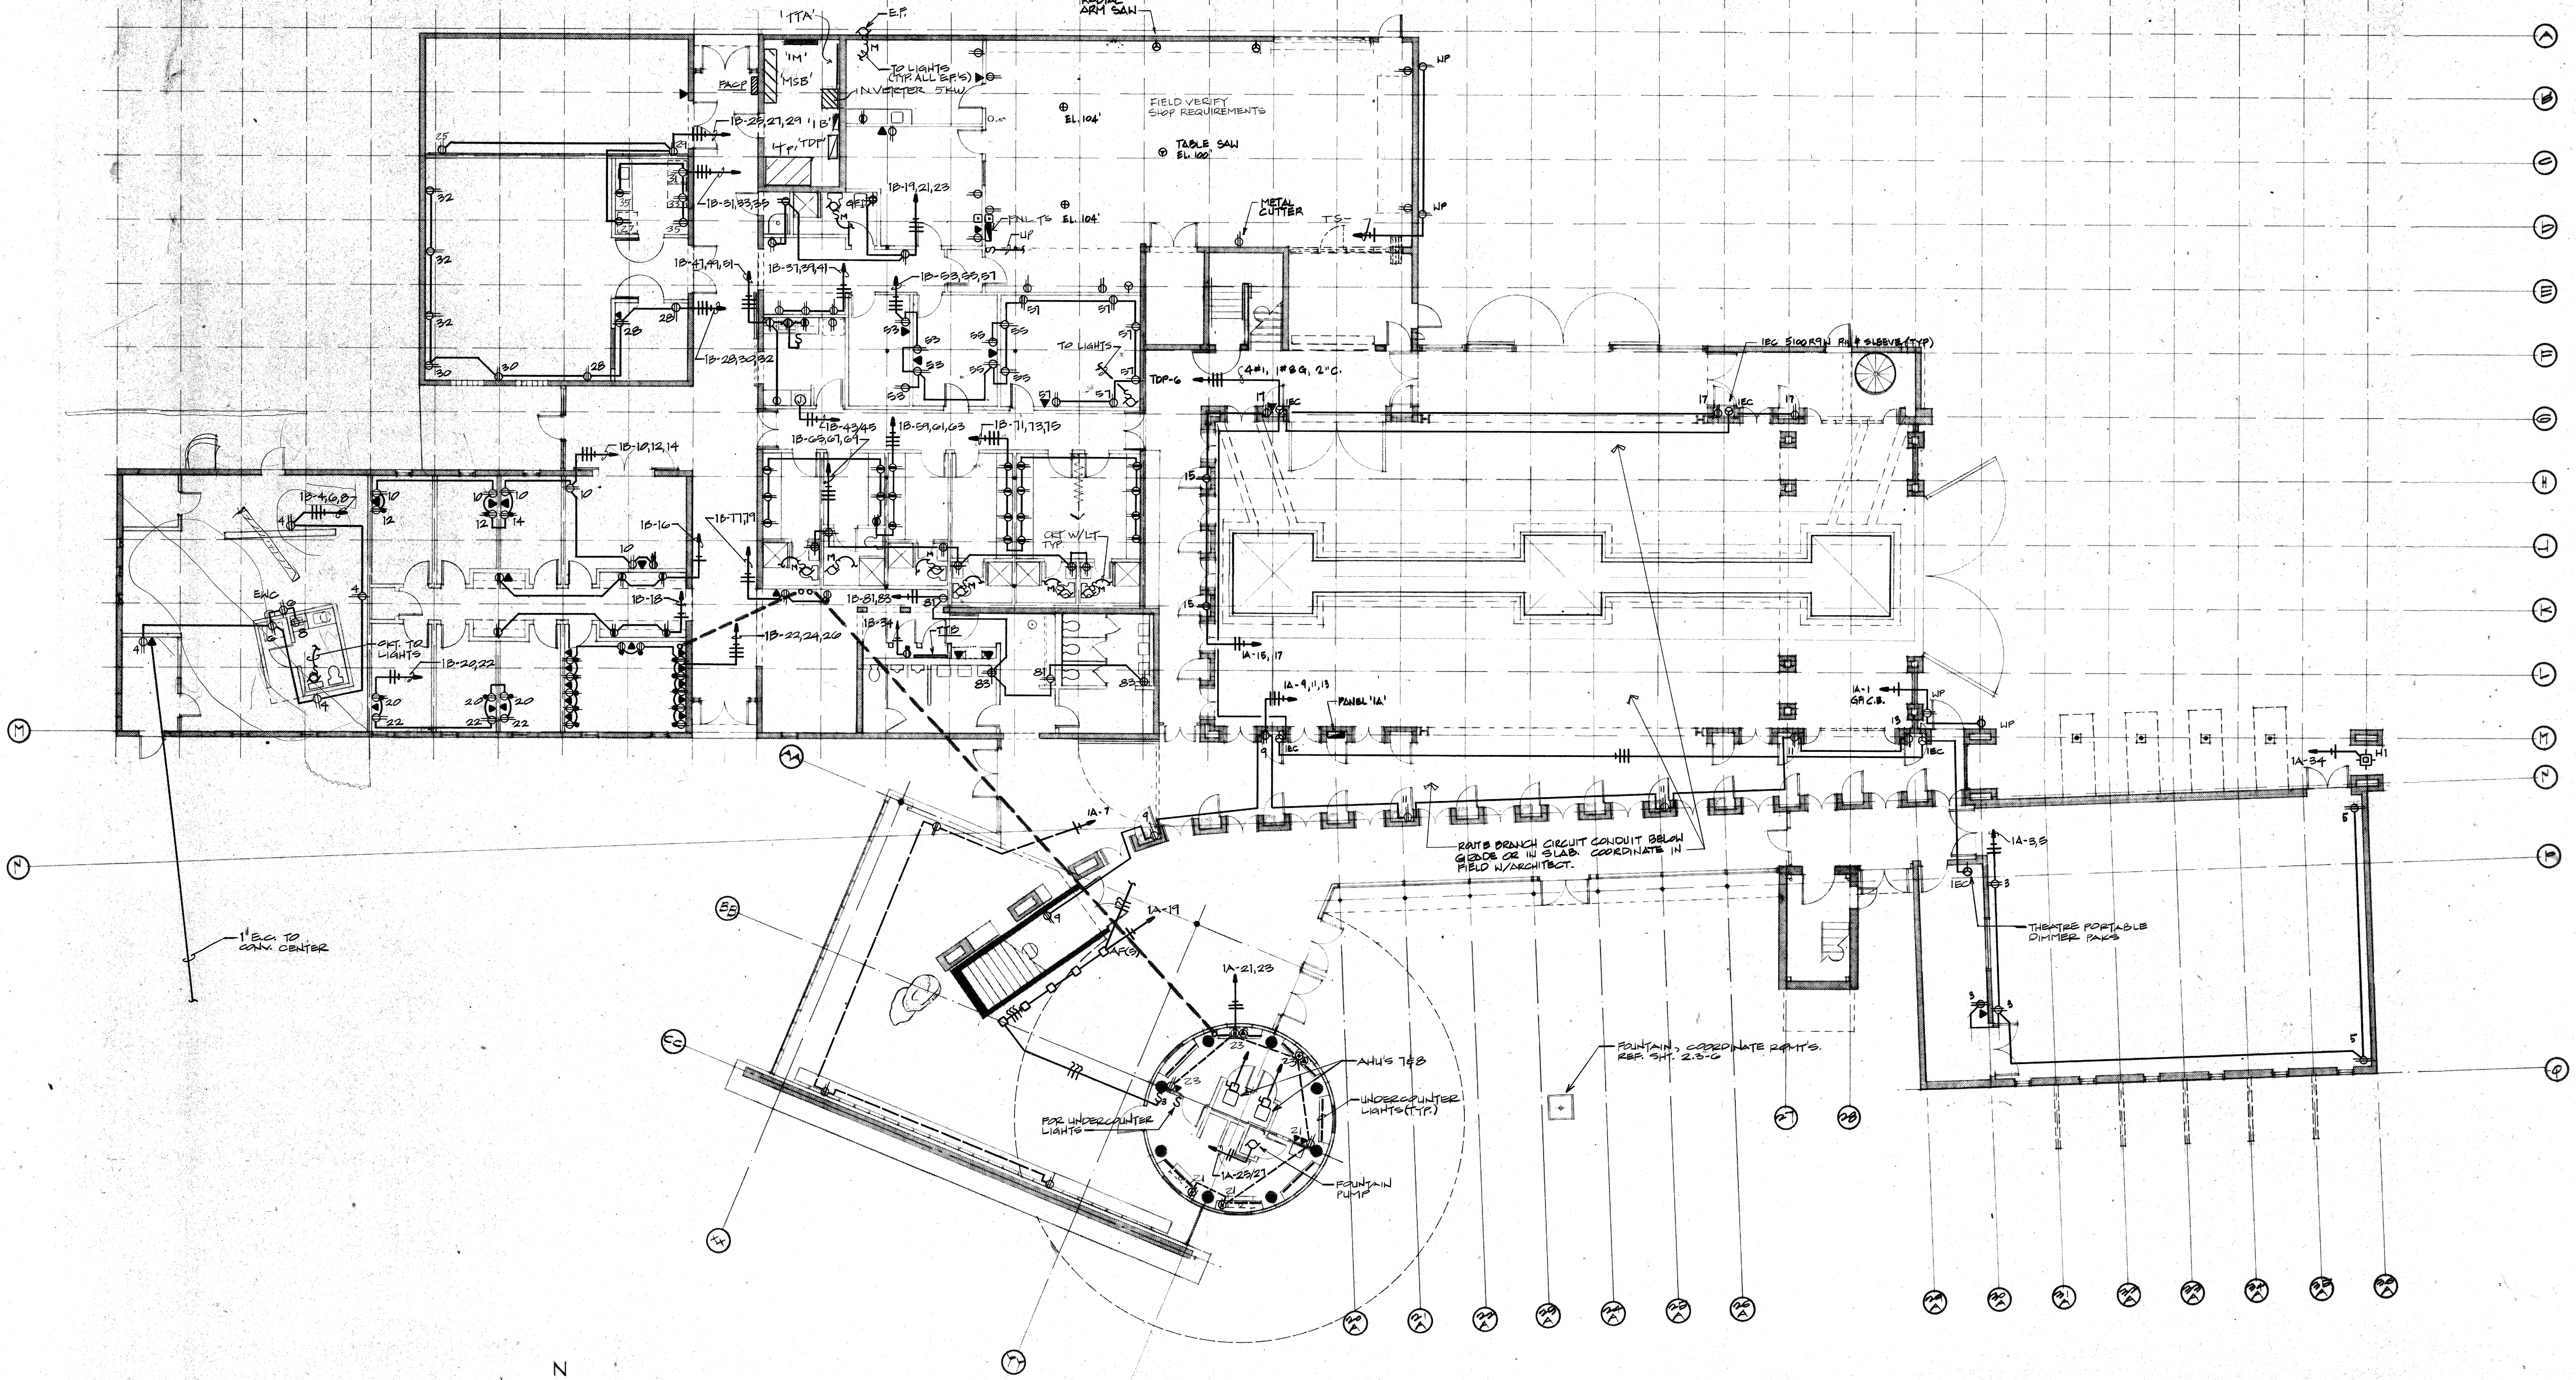

NOTE
SEE FULL SCHED FOR CATING
TO MECH. EQUIP.

ELECTRICAL PLAN- LEVEL 1 THEATRE POWER

NOTE:
THEATRE WORK (SOUND, VIDEO AND
INTERCOMMUNICATIONS WORK, TERMINATION OF
THEATRE LIGHTING AND INSTRUMENTS, THEATRE
DIMMER WORK, STAGE RIGGING, STAGE
DRAPERIES) IS NOT PART OF THIS CONTRACT.
IT IS INCLUDED FOR INFORMATION AND
COORDINATION PURPOSES ONLY.

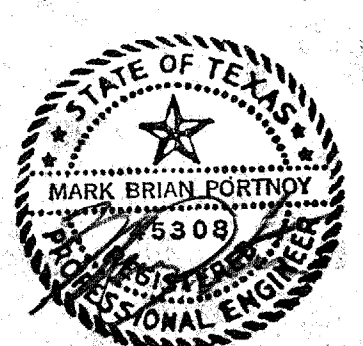

ACC • ACT

OWNER Town of Addison The Killams Group 317-76-1417	LANDSCAPE The Killams Group 317-76-1417	STRUCTURAL Elisor Tanner 214-387-8393	HISTORIAN Alan Mason 214-691-782	Issue ISSUE FOR BID 8-17-80	Category 8	Subcategory 2	Sheet 8
ARCHITECT Cunningham Architects 2700 Fairmount Dallas, Texas 75201 214-855-5272	THEATRE CONSULTANT Theatre Projects 203-431-3949	M.E.P. MEP Systems 214-754-4789	LIGHTING Pamela Hull Wilson 214-823-8542				
INTERIORS CRSS 713-552-2000	CIVIL Kurtz & Associates 214-680-3322	GRAPHICS Notestad Design 214-954-8778					