


**LINE A**

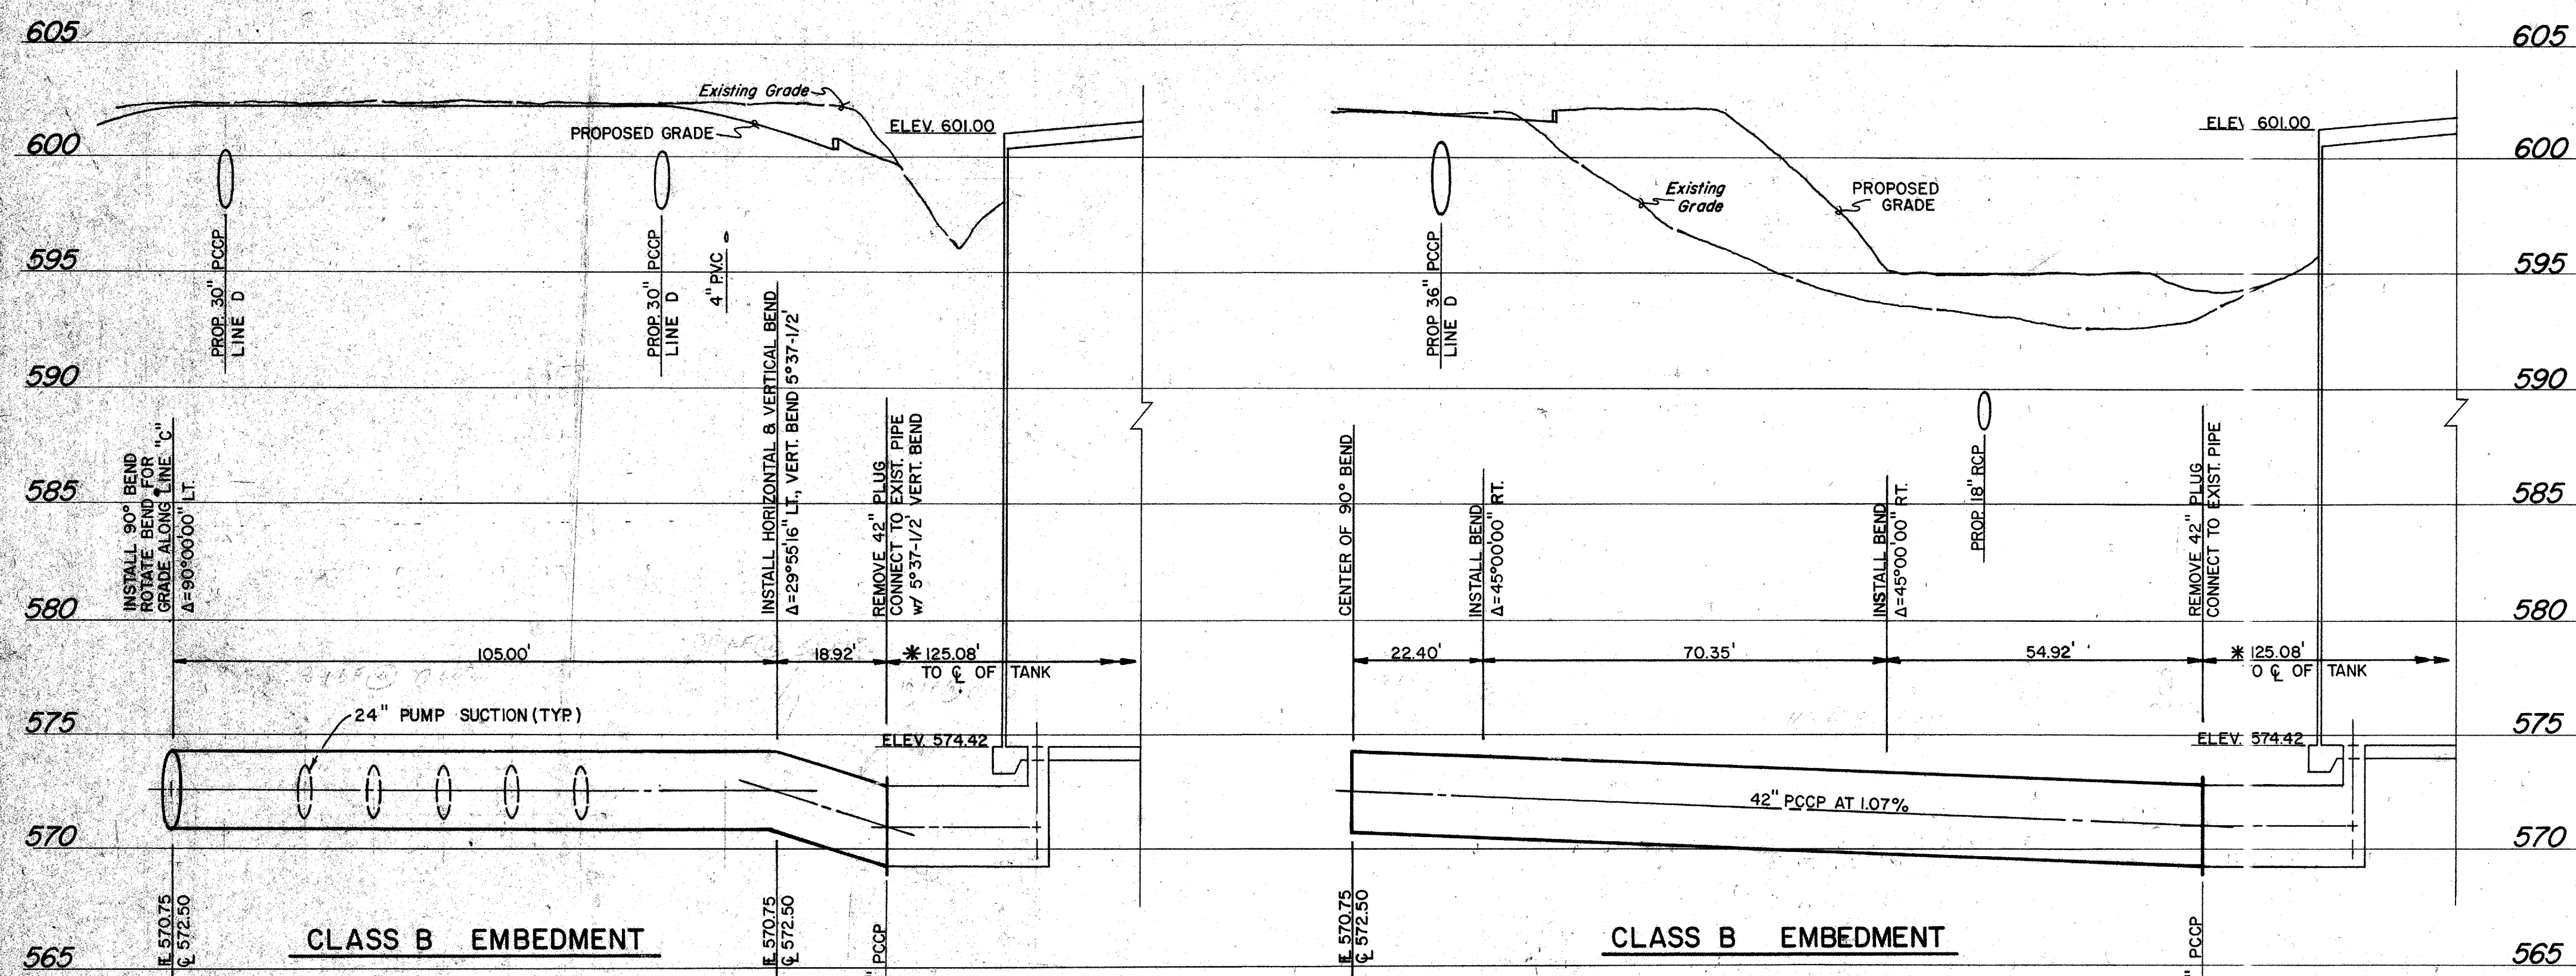

**LINE B**

**LINE C**

\* VERIFY DIMENSION PRIOR TO ORDERING PIPE.



No.	Revision	By	Date
TOWN OF ADDISON DALLAS COUNTY, TEXAS			
<b>CELESTIAL ROAD PUMP STATION</b>			
<b>YARD PIPING PROFILES</b>			
GINN, INC. Consulting Engineers Dallas, Texas			
Designed - RCH	Drawn - GAP	Date - JAN, 1984	Job No. - 217
Approved - HWG	Checked - GAF	Scale - 1"=20'H/1"=5'V	Sheet C-3 of