



2 SECTION
1/2" = 1'-0"

PIPING PLAN
1/8" = 1'-0"

- NOTE:**
1. FOR STRUCTURAL DETAILS OF PIPE CHANNEL SEE SHT. S-5
 2. PS. DENOTES PIPE SUPPORT
 3. SEE A-1 FOR BUILDING DIMENSIONS
 4. CHLORINE ROOM SHALL BE PIPED FOR FUTURE CHLORINE EQUIPMENT. EXTEND PIPE MIN. 2' ABOVE FLOOR

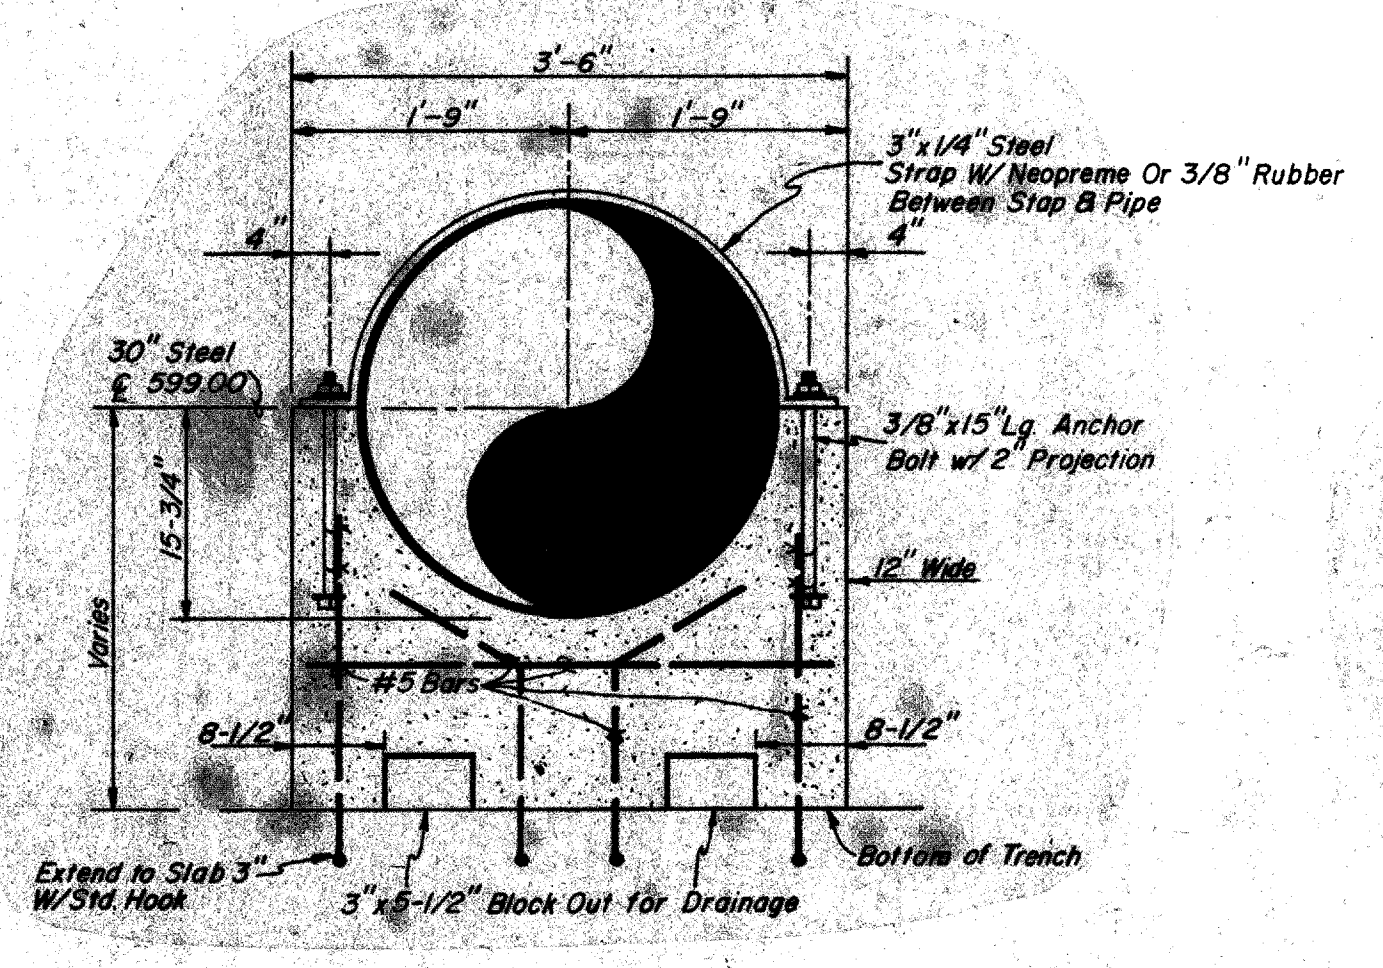

PIPE SUPPORT - 30" PIPE
NTS

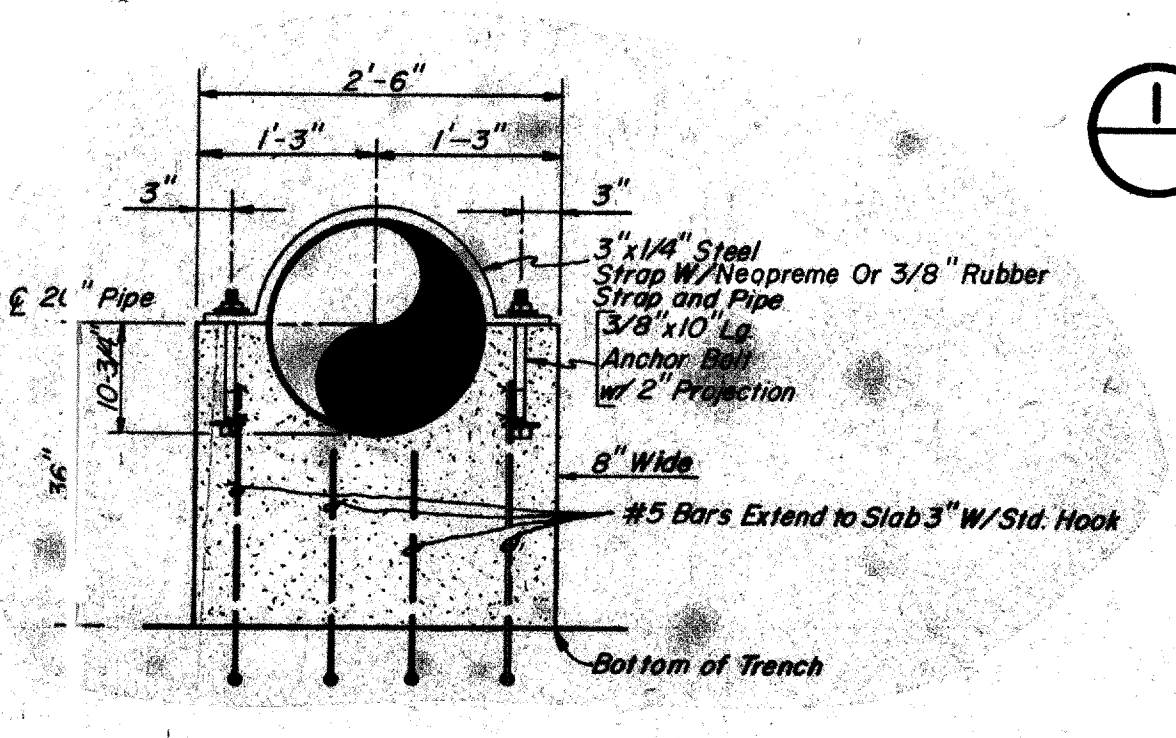

PIPE SUPPORT - 20" PIPE
NTS

1 SECTION
1/4" = 1'-0"



Randall C. Held
2-19-87

Revision		By	Date
TOWN OF ADDISON DALLAS COUNTY, TEXAS			
CELESTIAL ROAD PUMP STATION			
PIPING PLAN			
GINN, INC.			
Consulting Engineers Dallas, Texas			
Designed - RCH	Drawn - GAP	Date - JAN, 1987	Job No. - 217
Approved - HWG	Checked - GAF	Scale - AS SHOWN	Sheet C-6 of