



A1102

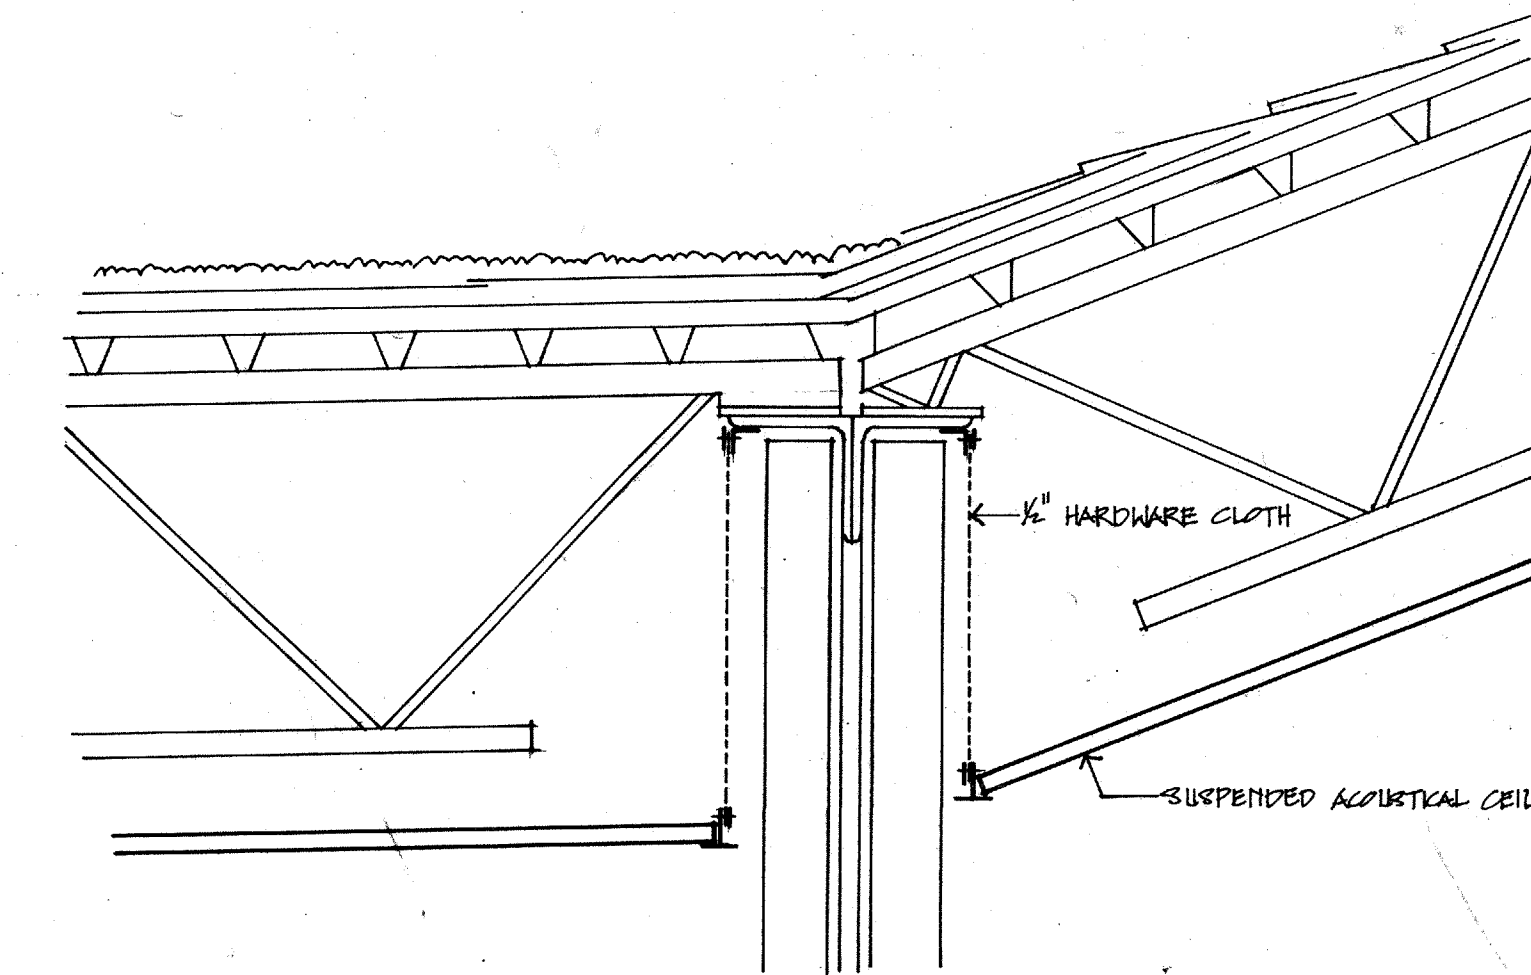

A1103

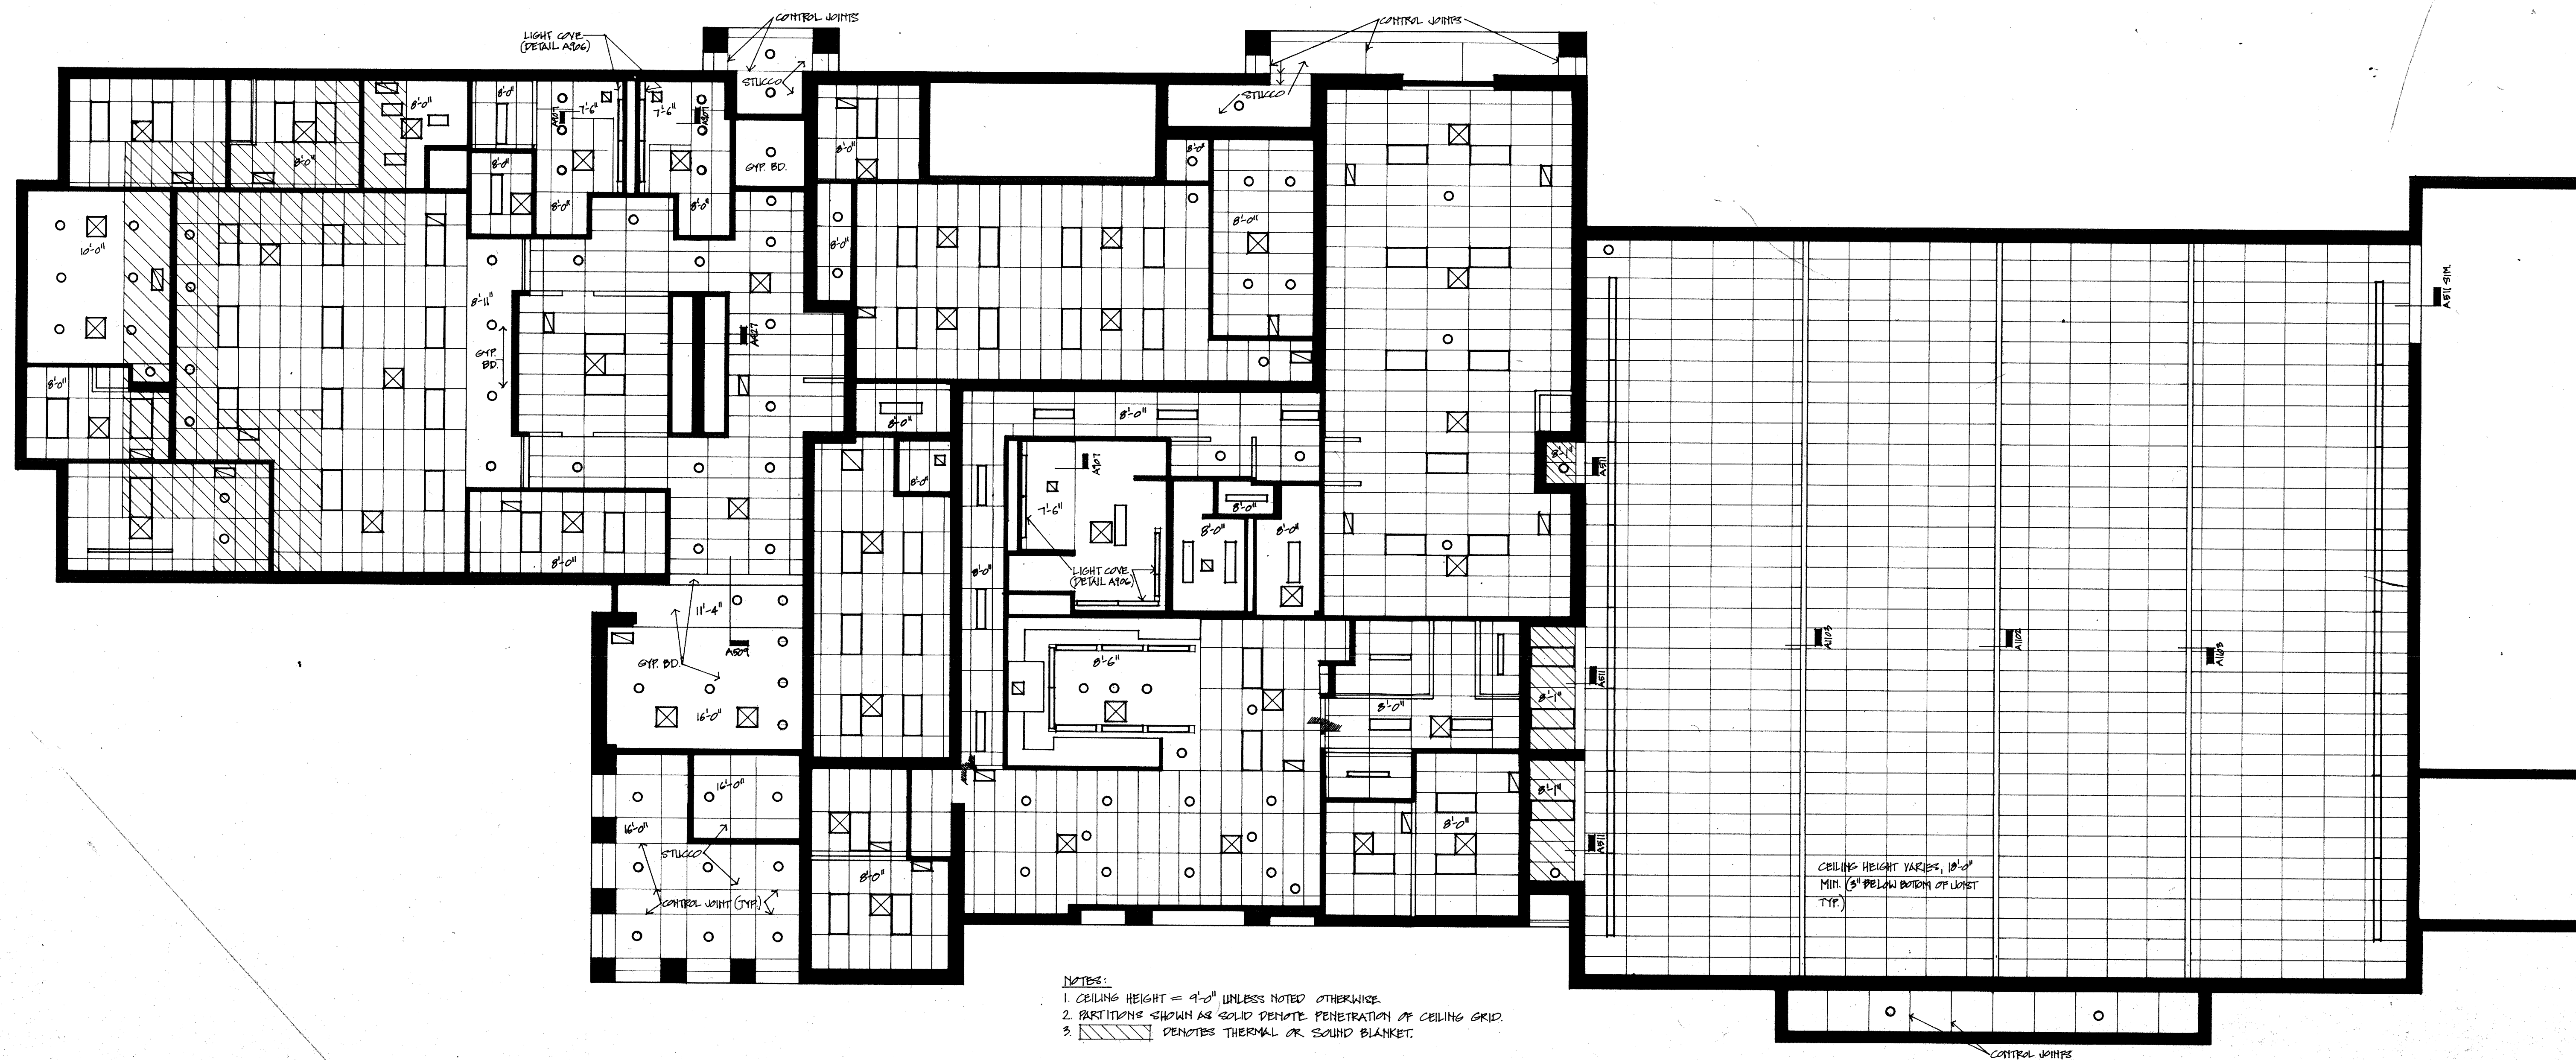

NOTES:
 1. CEILING HEIGHT = 9'-0" UNLESS NOTED OTHERWISE.
 2. PART LINE SHOWN AS SOLID DENOTE PENETRATION OF CEILING GRID.
 3. [Hatched pattern] DENOTES THERMAL OR SOUND BLANKET.



DAVID A. DELARD, AIA
 ARCHITECTURE
 4310 Westside Drive • Suite F
 Dallas, Texas 75205 • 214.329.2442

**CITY OF ADDISON
 FIRE DEPARTMENT**
 CENTRAL OFFICES #
 FIRE STATION NO. 1
 AIRPORT PARKWAY #
 ADDISON ROAD, ADDISON, TX.

**REFLECTED CEILING
 PLAN
 CEILING DETAILS**

PROJECT NO. SHEET NO.
 82.06
 DATE
 9/25/82

A11