


NO.	REVISION	DATE

CONDENSING UNIT · CU-5
 CONDENSING UNIT · CU-1
 CONDENSING UNIT · CU-4

CONDENSING UNIT · CU-3
 CONDENSING UNIT · CU-2

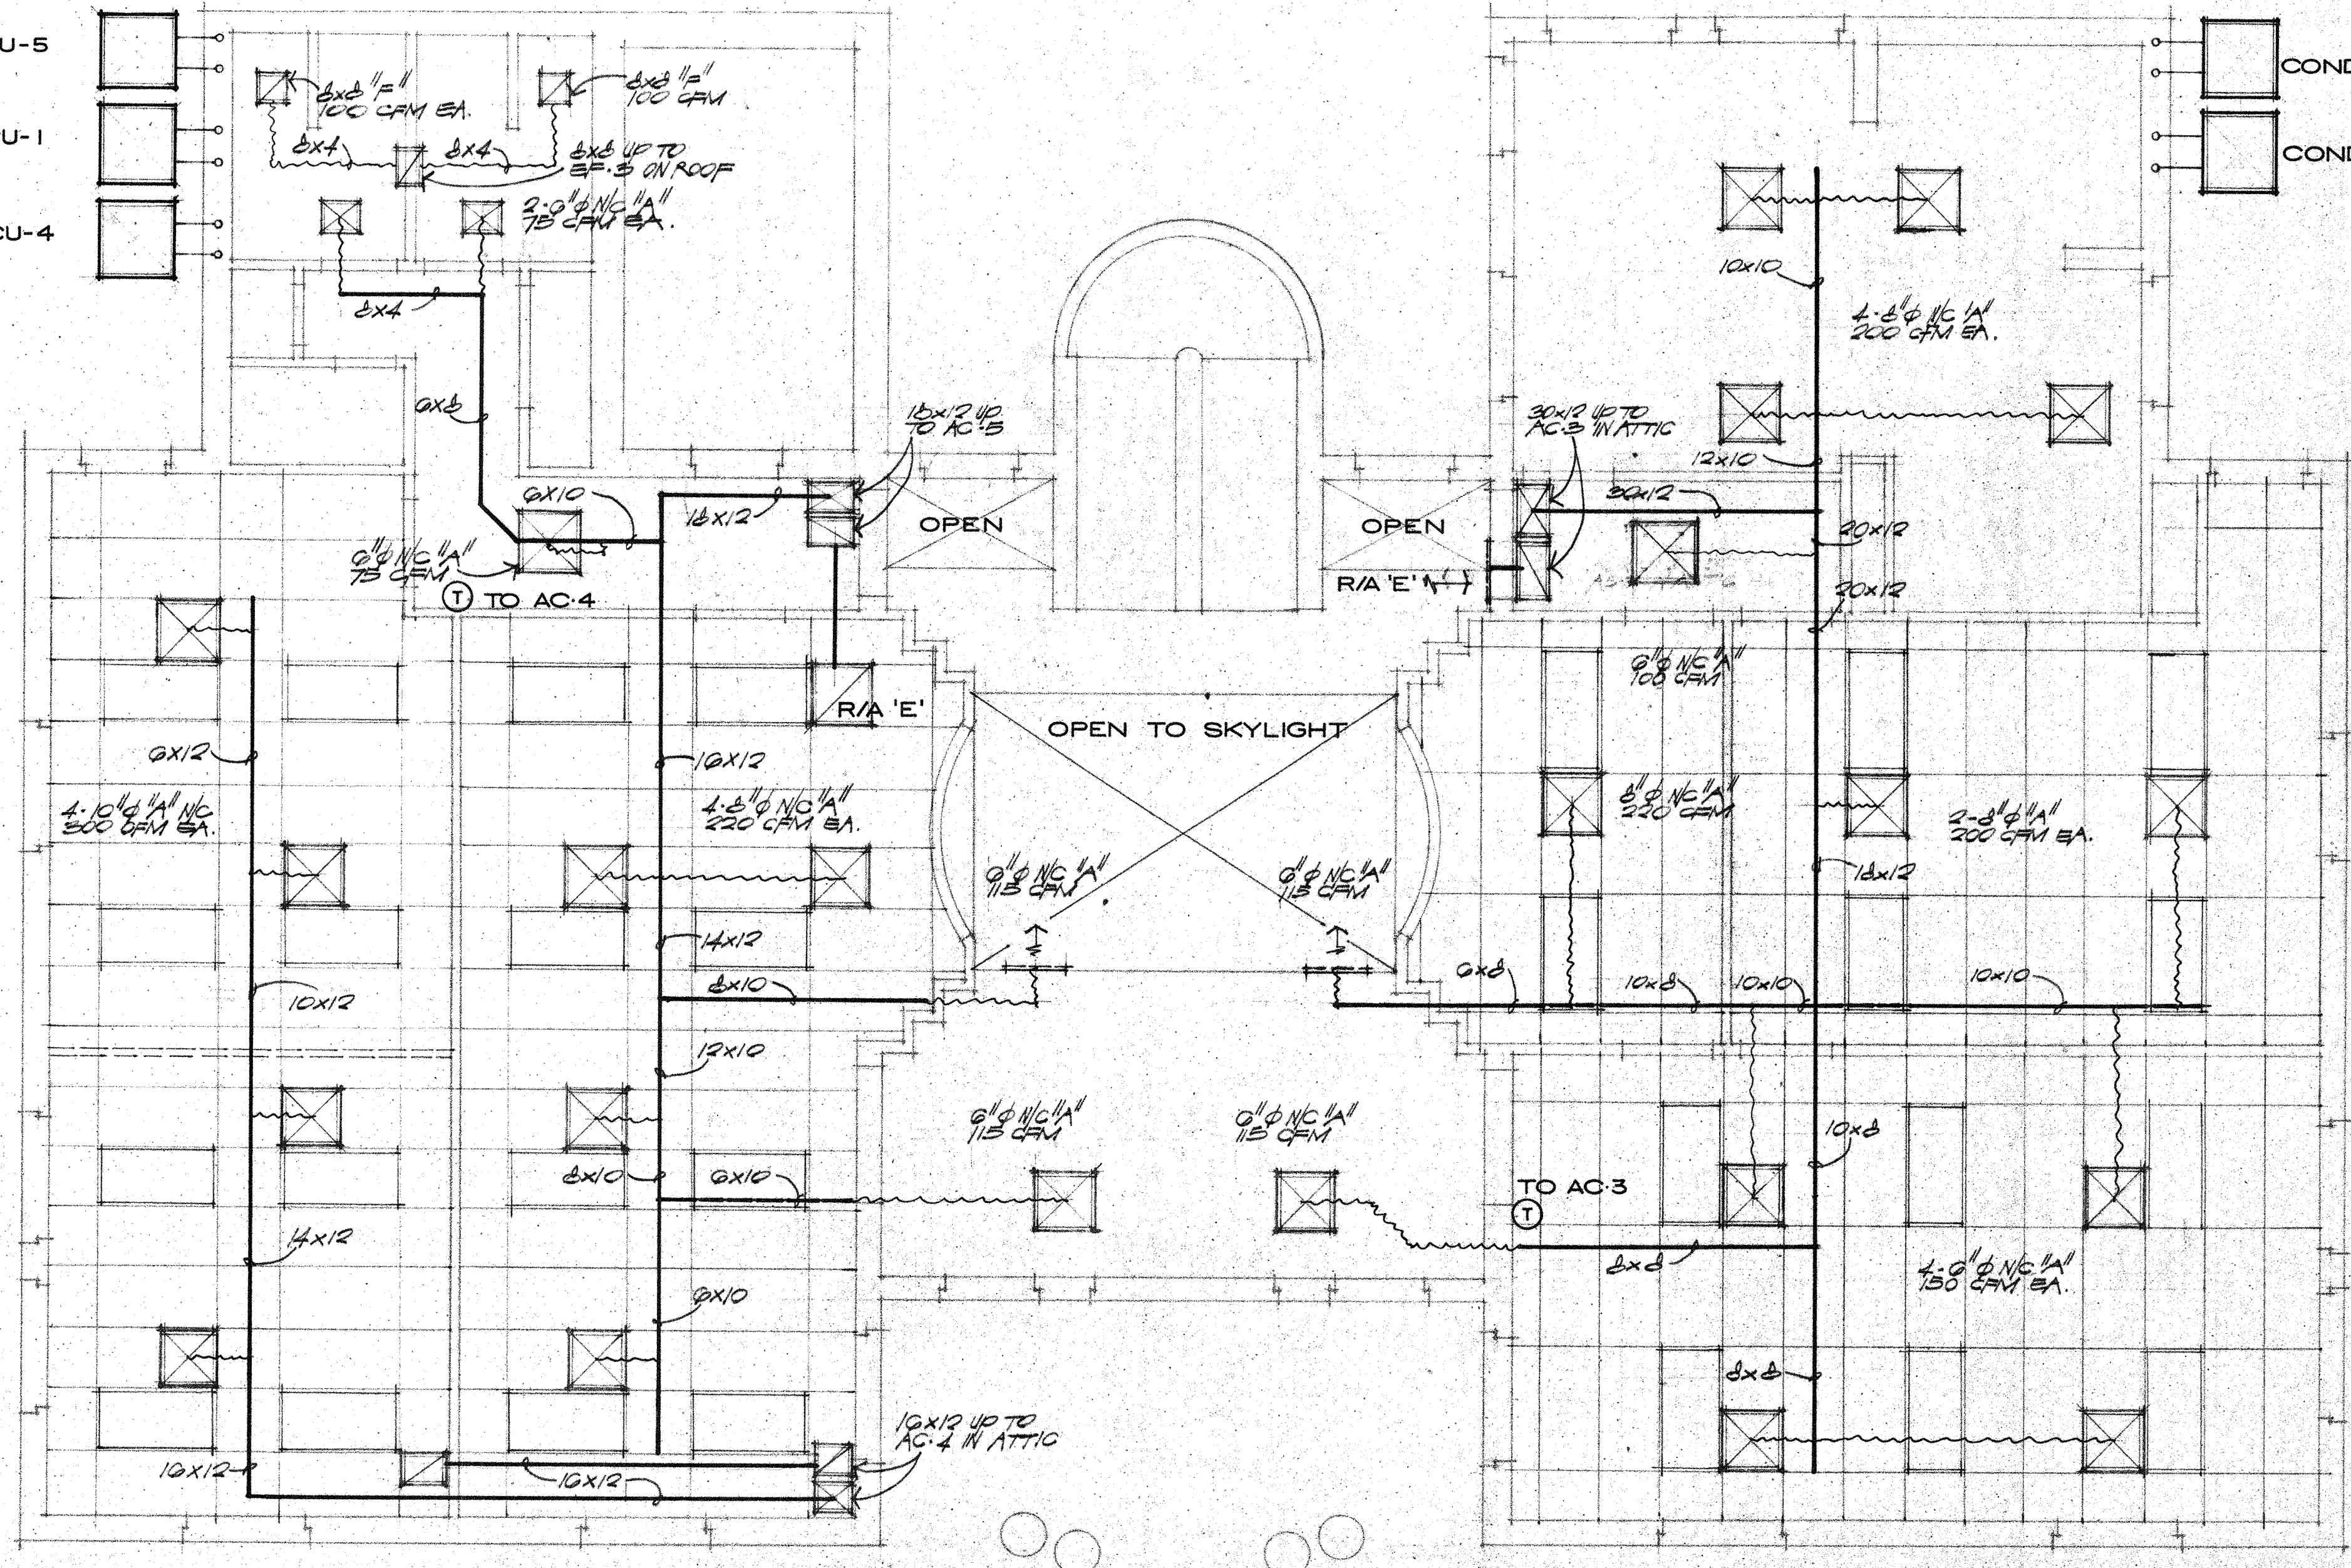

01 FIRST FLOOR 1/4" = 1'-0"
 MECHANICAL PLAN