




REVISIONS

NO.	DATE	DESCRIPTION

DATE
 JAN. 4, 1982

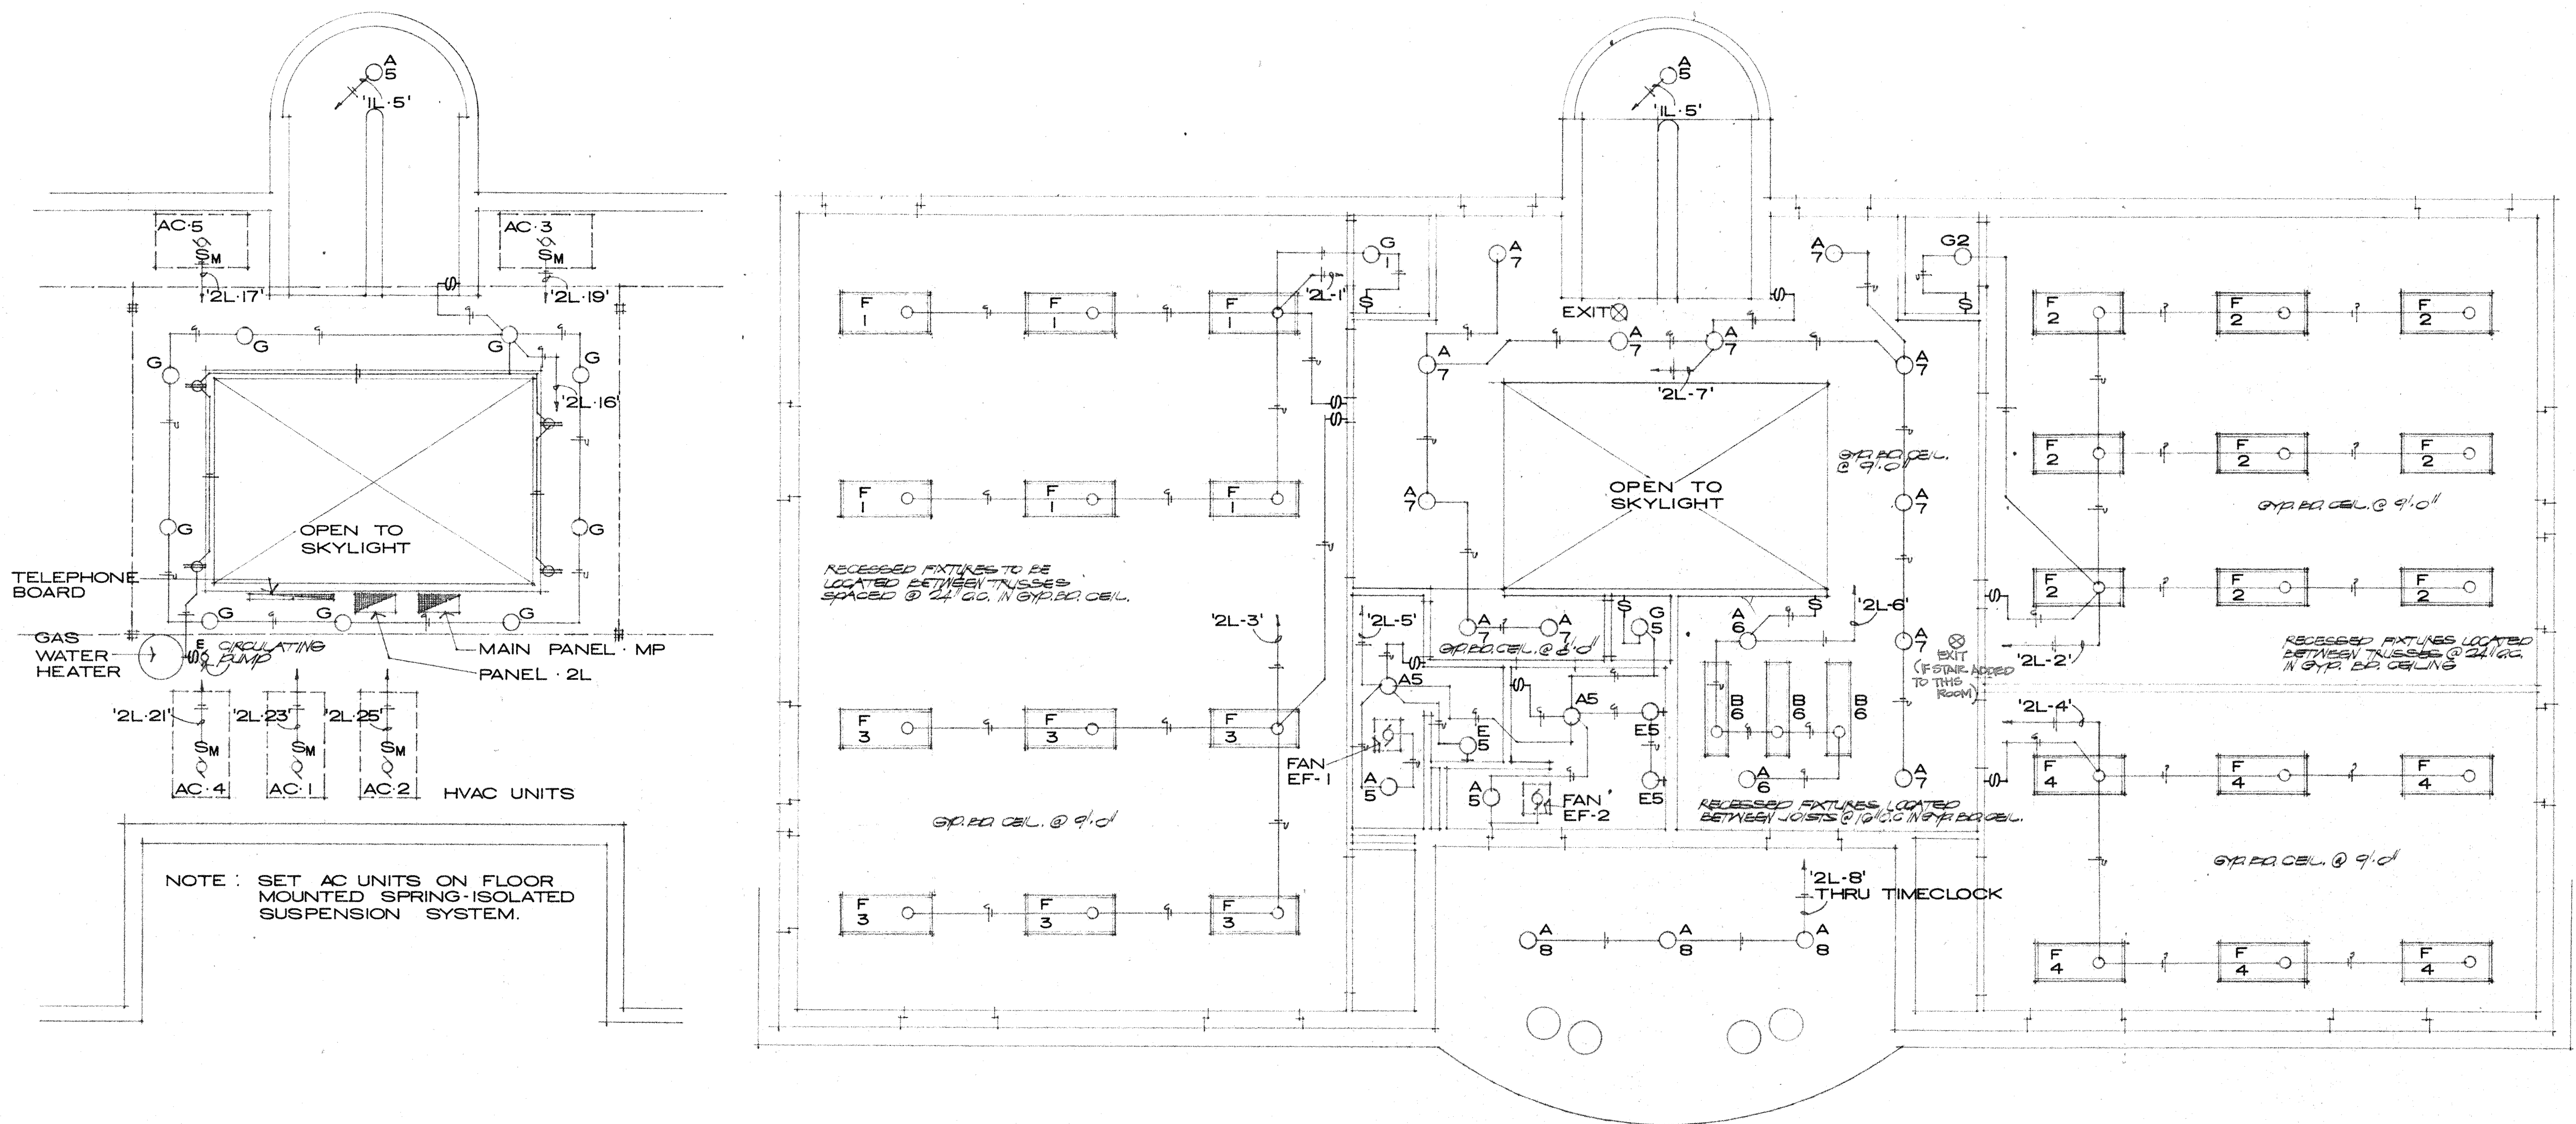

02 ATTIC LIGHTING/POWER
 FLOOR PLAN 1/4" = 1' - 0"

01 SECOND FLOOR
 LIGHTING PLAN 1/4" = 1' - 0"