


LEGEND:

- ⊕ THERMOSTAT
- 3 TELEPHONE CONNECTION PUG
- 3 CIRCUIT NUMBER
- 3 RECEPTACLE
- WP GFI EXT. RECEPTACLE IN WATERPROOF IN GROUND FAULT INTERRUPTING DEVICE
- ⊕ LIGHT SWITCH (DIMMER AS INDICATED)
- ▷ CRT TERMINAL
- ▭ ELEC. CIRCUIT PANEL
- ⊕ EXHAUST FAN MOTOR

01 FIRST FLOOR PLAN - POWER  
SCALE 1/4" = 1' - 0"

**SHEPHERD + BOYD**  
ARCHITECTS/PLANNERS & INTERIORS  
8235 DODD AVENUE  
SUITE 200  
DALLAS, TEXAS 75225  
TELEPHONE 214/591-9000

**ADDISON HALL**  
ADDISON TEXAS

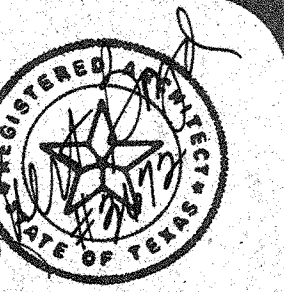

REVISIONS

NO.	DATE	DESCRIPTION

DATE  
JAN. 4, 1982

SHEET  
A - 17