




10 ELEVATION
TYPICAL GRADE BEAM
CONSTRUCTION JOINT DETAIL

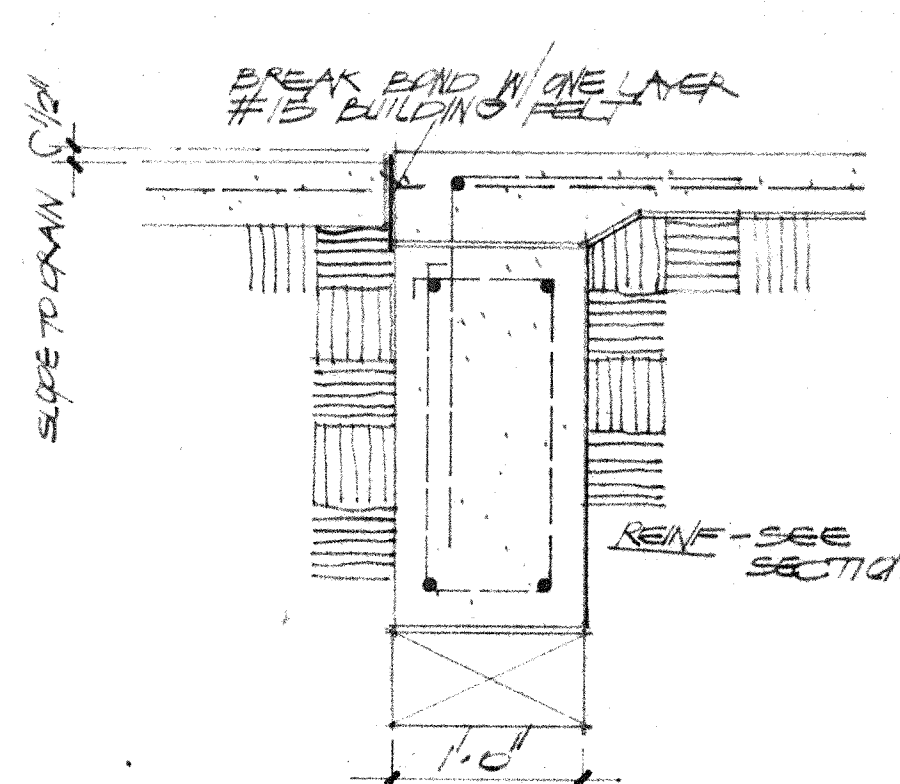


06 SECTION

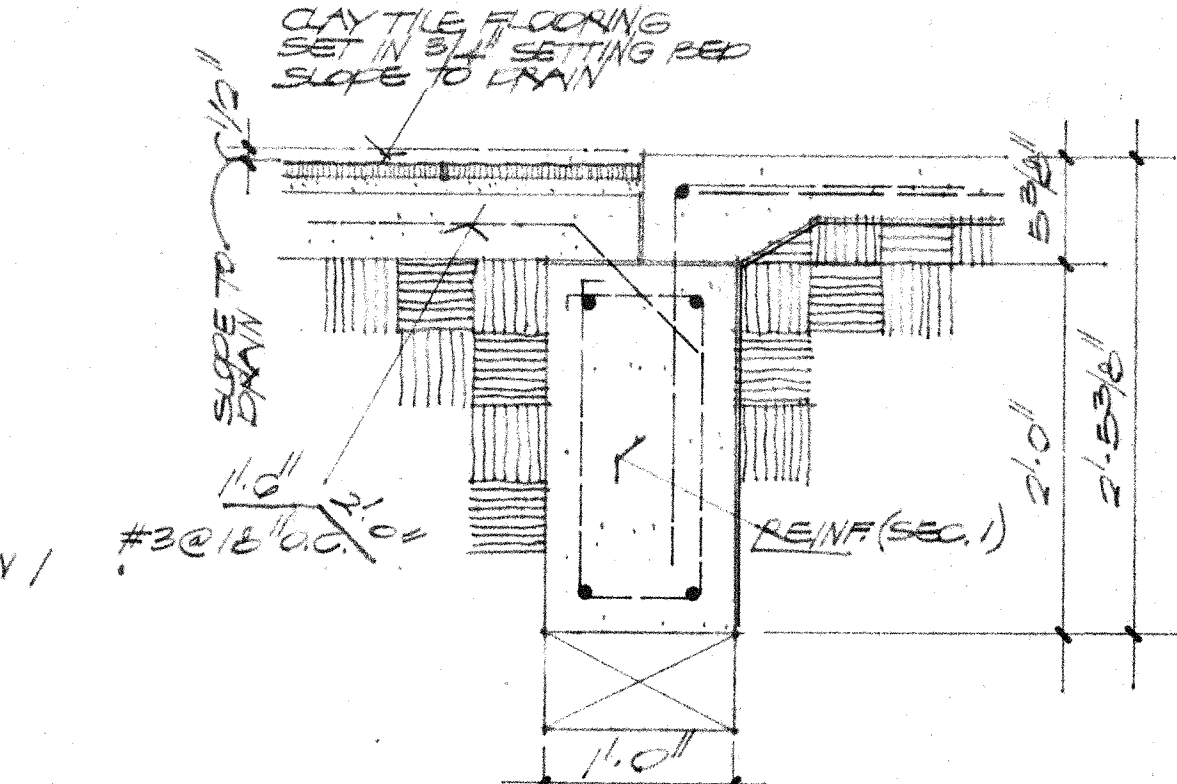


04 SECTION

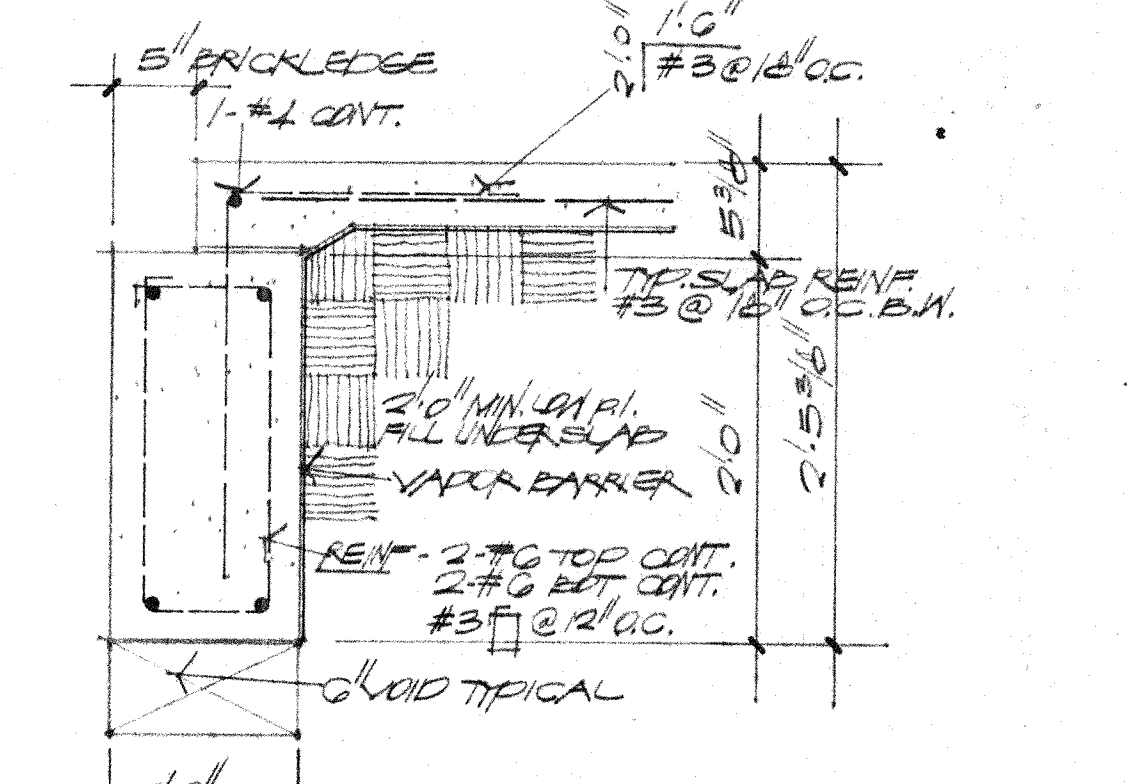


SECTION 01

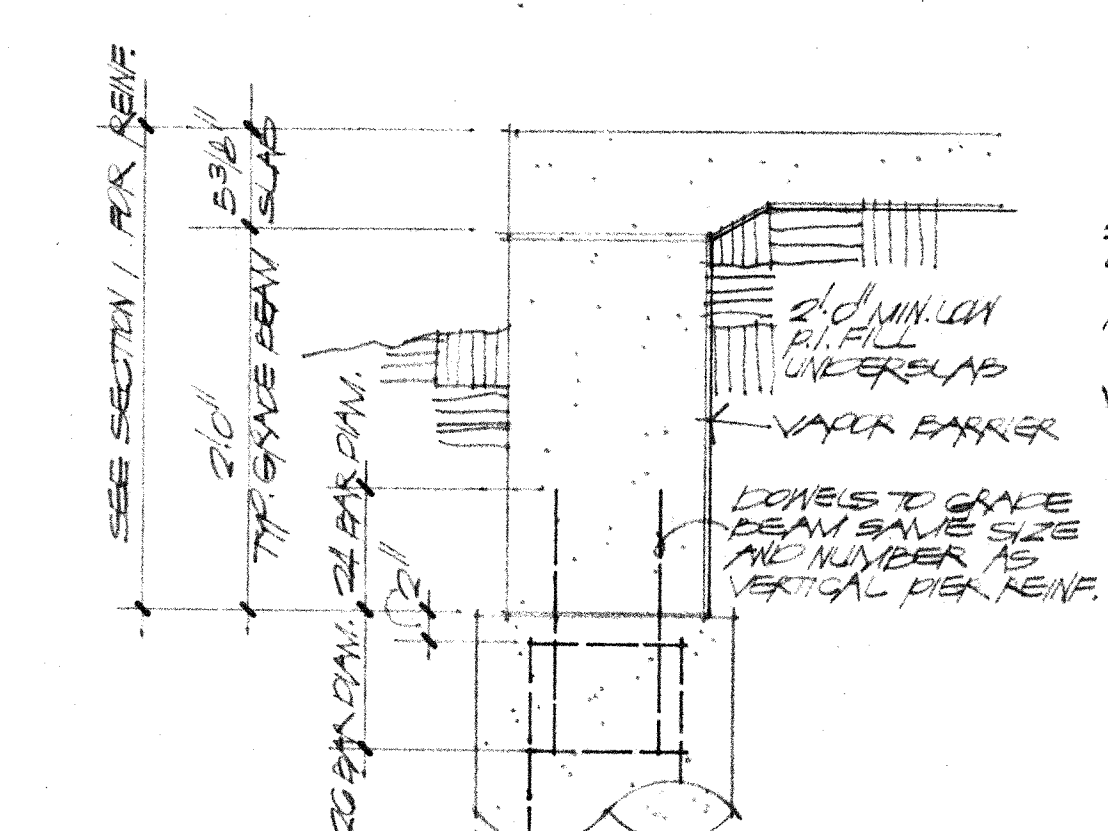


07 SECTION
TYPICAL INTERIOR GRADE BEAM

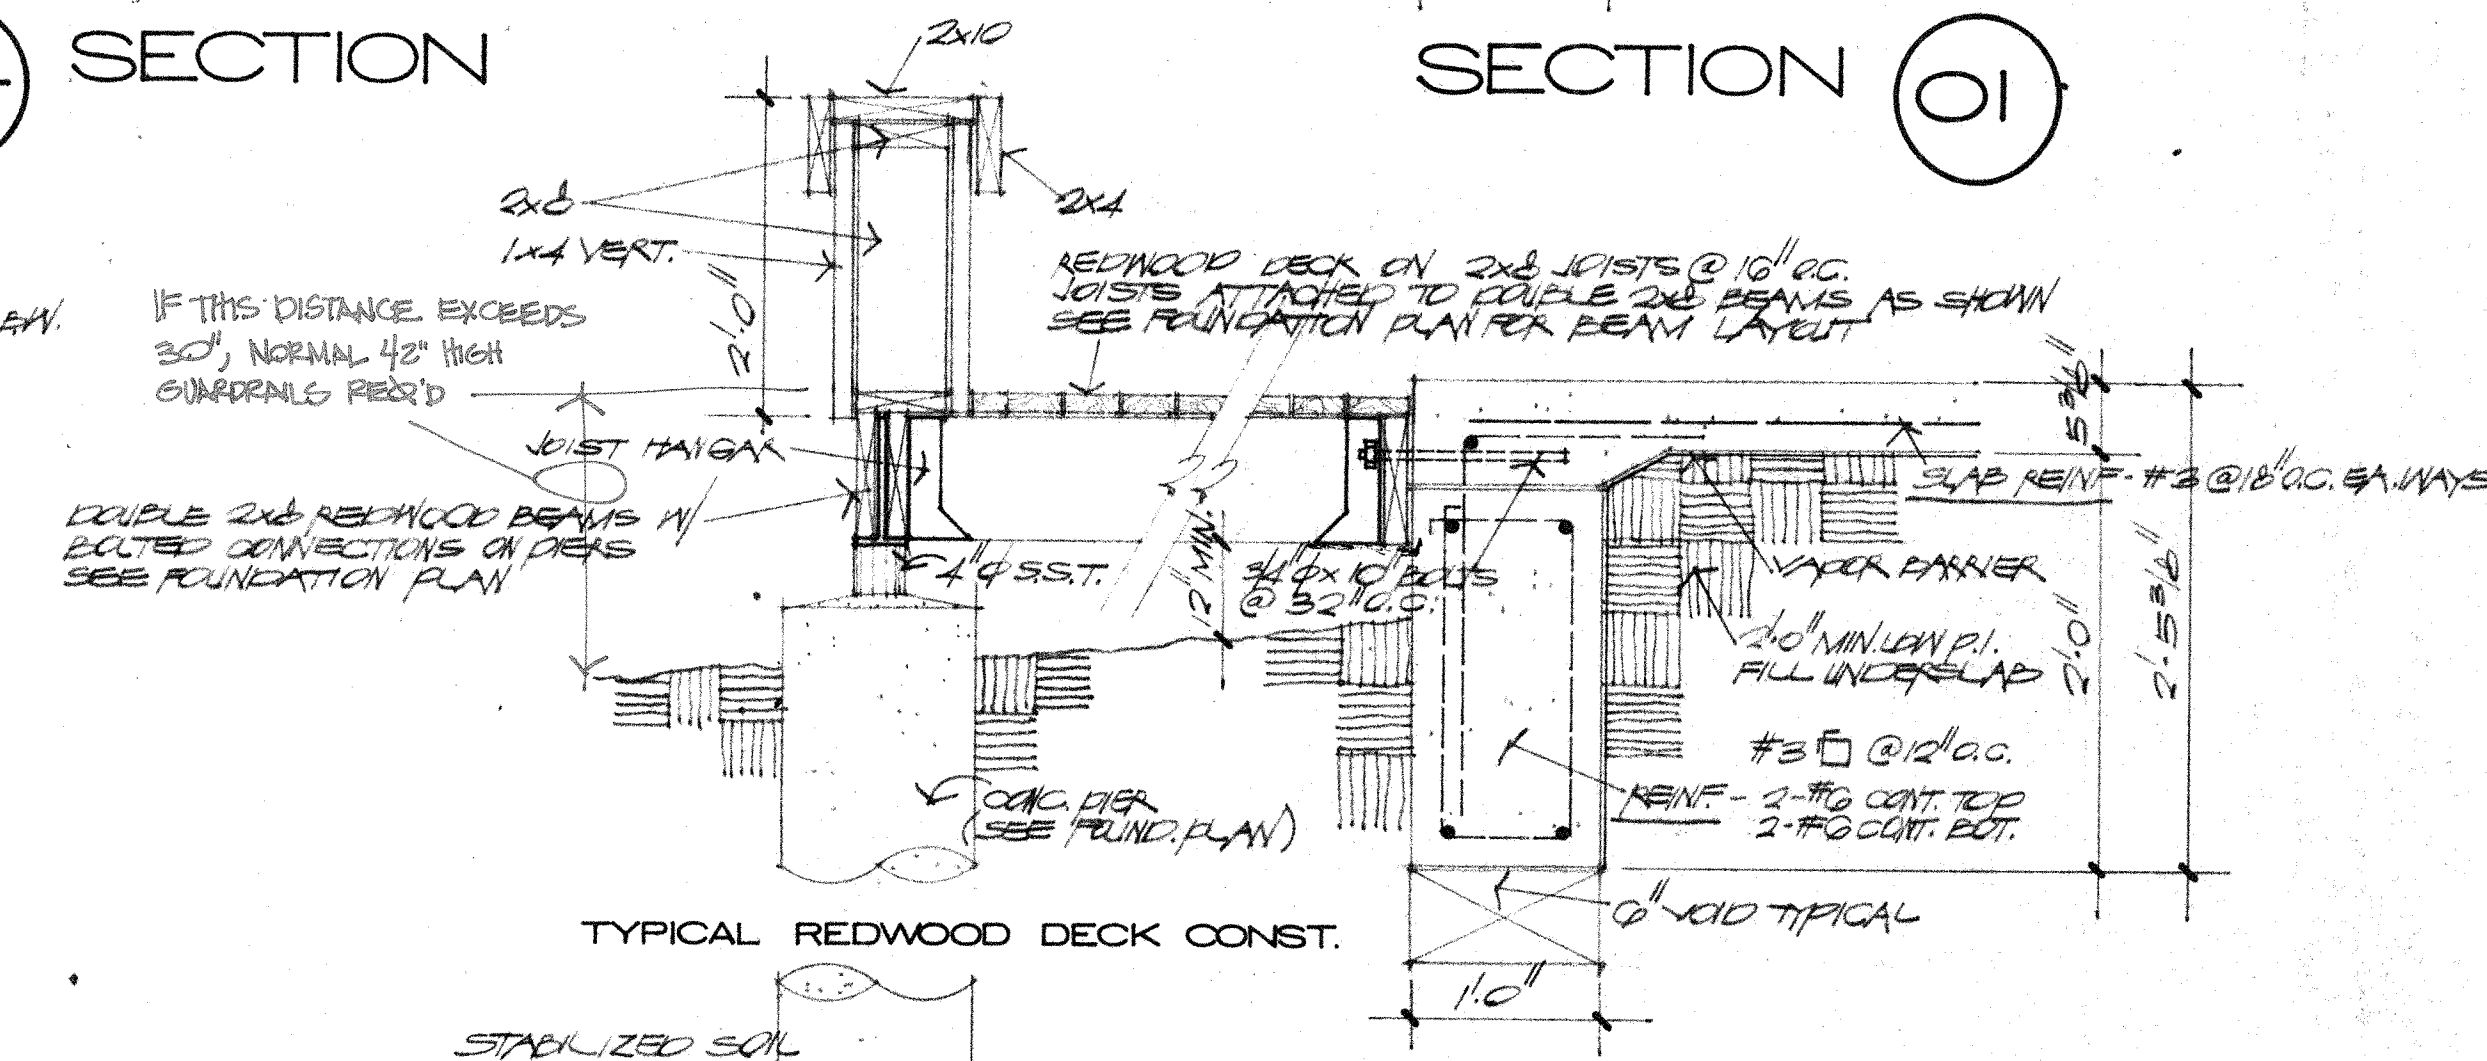


SECTION 02

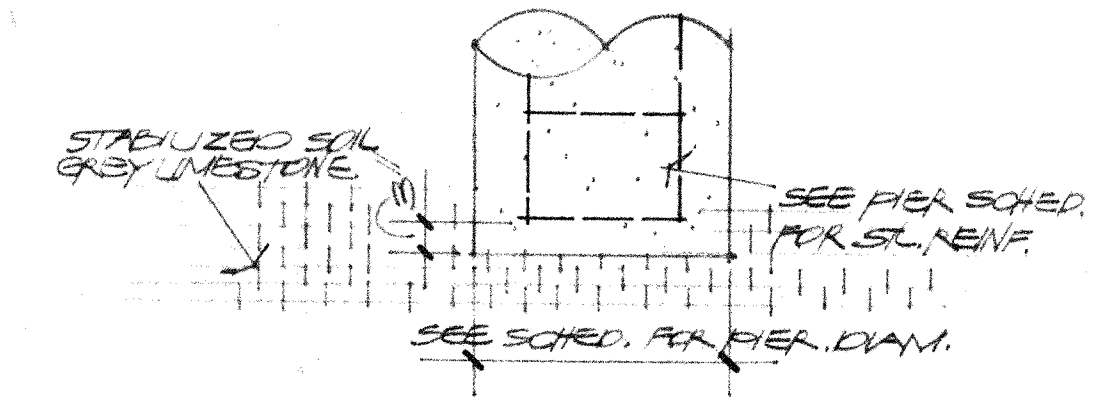


11 DETAIL
TYPICAL EXTERIOR PIER CONST.

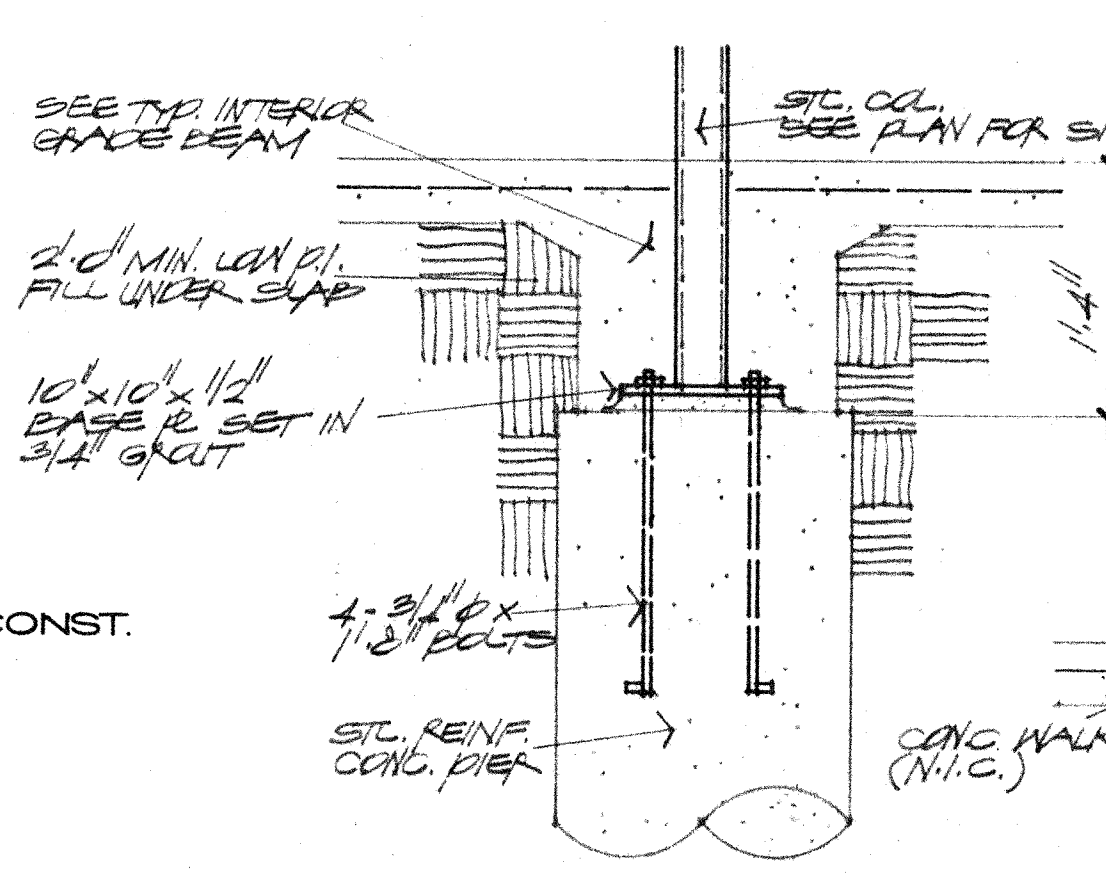


08 DETAIL

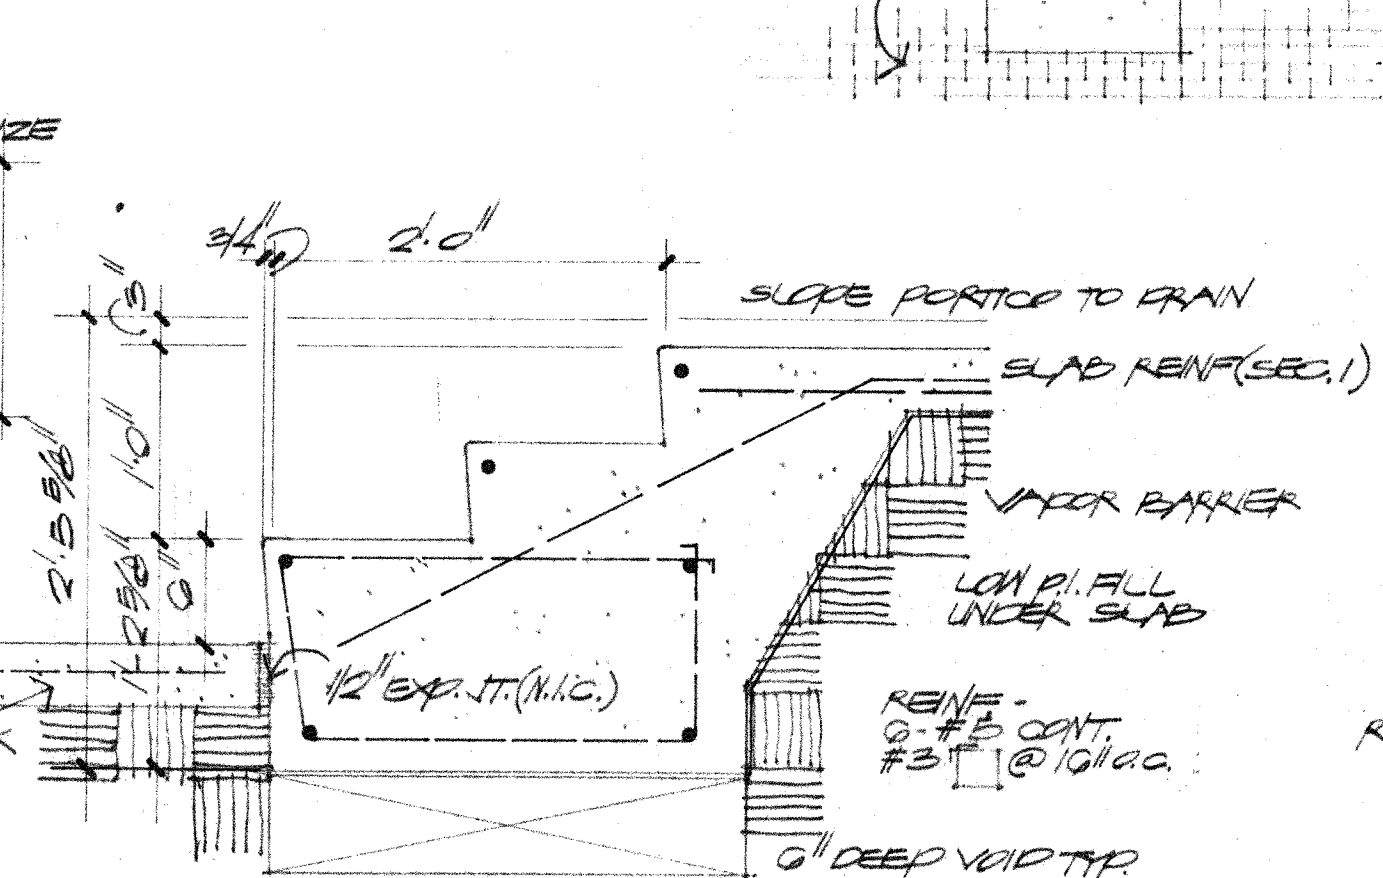

05 SECTION

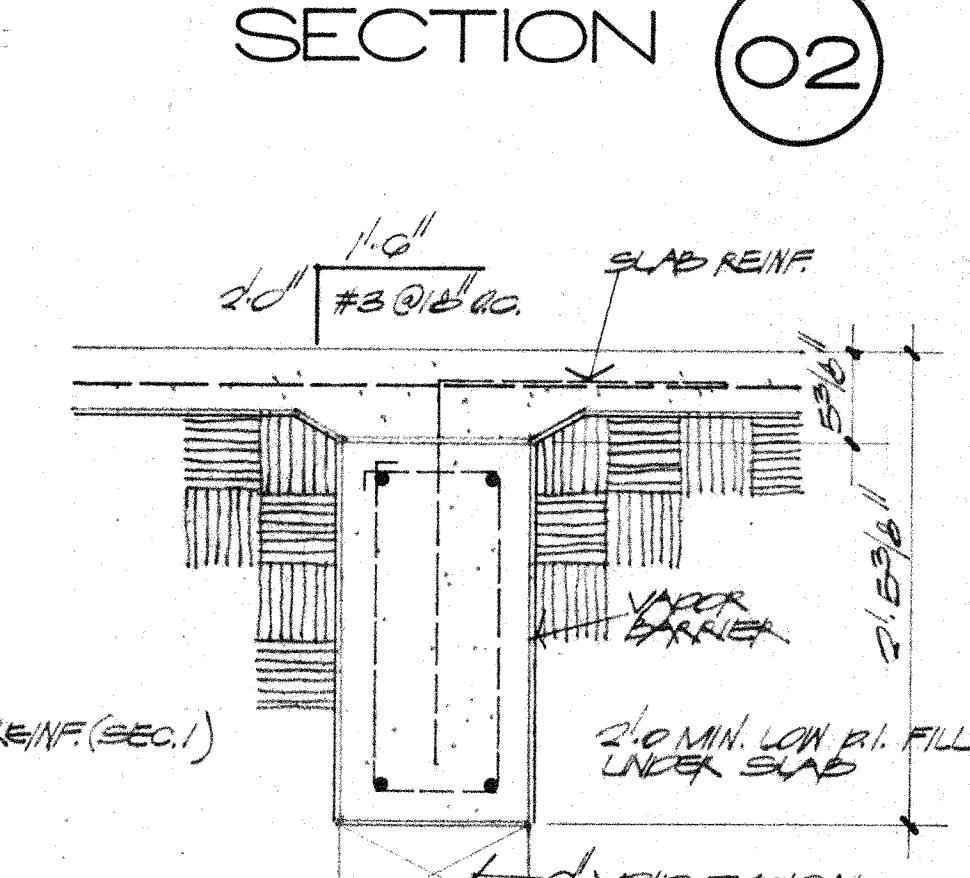

SECTION 03

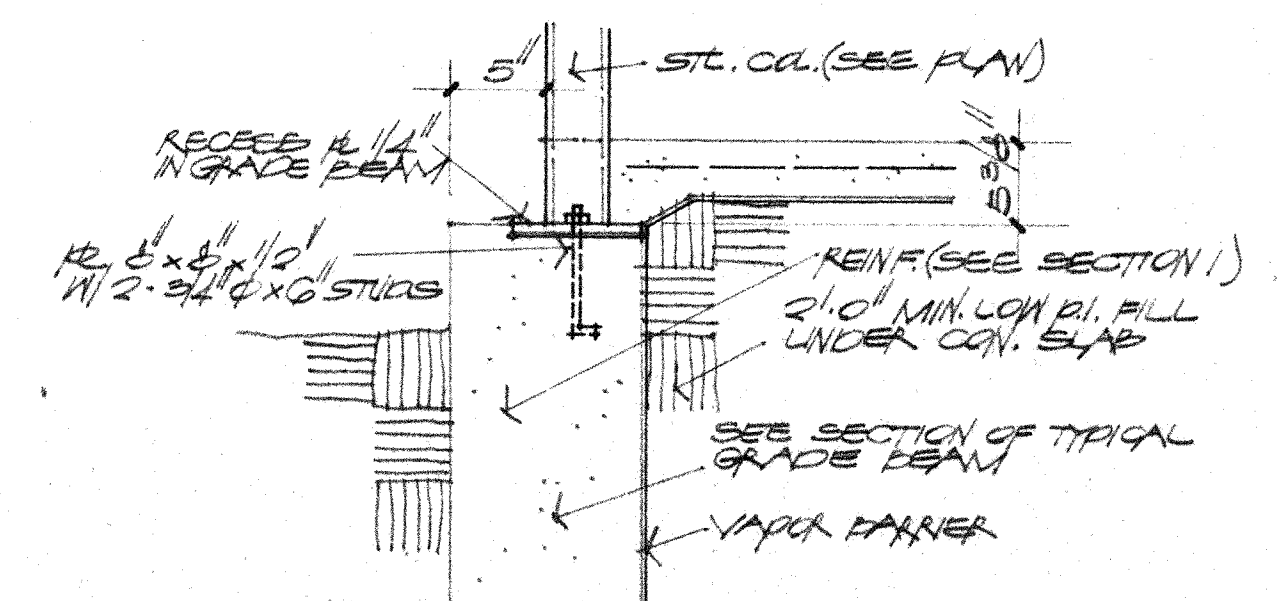

09 DETAIL

FOUNDATION / STRUCTURAL
DETAILS

SHEPHERD + BOYD
ARCHITECTS/PLANNERS & INTERIORS
8235 DOUGLAS AVENUE
DOUGLAS BUILDING SUITE 9000
DALLAS TEXAS 75225
TELEPHONE 214/781-9000

ADDISON TOWN HALL
ADDISON TEXAS



REVISIONS	

DATE
JAN. 4, 1982

SHEET
A - 9