

SHEET TIME	
SHEET	
ASSIGN TO:	
DWG BY:	DATE:
CHECKED:	REVISED:
REVISIONS:	KEYNOTING:


PRINTS TO:	
LV. C.	

OVERLAY RECIPE	

**KEYNOTES**

- 4.01 FACE BRK. (RUNNING BOND COURSING)
- 4.05 C.M.U. 8x8x16
- 6.29 UPPER CABINETS (FACED W/ PLASTIC LAMINATE)
- 6.30 LOWER CABINETS (FACED W/ PLASTIC LAMINATE)
- 6.31 ADJUSTABLE BOOKSHELVES (FACED W/ PLASTIC LAMINATE)
- 6.32 STAINLESS STL. COUNTER TOP AND/OR SPLASH
- 6.34 3/4" PLYD. (WRAPPED IN PLASTIC LAMINATE) WALL HUNG WRITING LEDGE
- 8.01 GLASS BLOCK
- 8.02 HOLLOW MTL. FRAME
- 8.03 ALUM. STOREFRONT
- 8.14 MIRROR
- 9.02 5/8" GYP. BD.
- 9.05 CERAMIC TILE
- 9.20 VINYL BASE
- 9.21 VINYL WALL COVERING
- 9.22 PLASTIC LAMINATE
- 9.24 CERAMIC TILE SOAP DISH
- 10.04 PORTABLE FIRE EXTINGUISHER TYPE ABC
- 10.05 PORTABLE FIRE EXTINGUISHER TYPE BC
- 10.06 MT. TOILET PARTITION
- 10.11 RECESSED PAPER TOWEL HOLDER
- 10.12 MTL. FRAME MIRROR
- 10.13 CHALK BOARD (N.I.C.)
- 10.14 TACK BOARD (N.I.C.)
- 10.16 HANDICAP GRAB BAR (36" LONG)
- 10.17 CHROME TOWEL HOOK
- 10.18 CHROME TOILET PAPER HOLDER
- 11.01 GAS RANGE/OVEN (N.I.C.)
- 11.02 REFRIGERATOR (N.I.C.)
- 11.03 DISHWASHER
- 11.04 MICROWAVE OVEN (N.I.C.)
- 12.01 MODULAR WALL BED & LOCKER SYSTEM
- 12.02 DR. LOCKER
- 12.03 SINGLE LOCKER
- 15.09 E.W.C.
- 15.10 CHROME SHOWER HEAD
- 15.12 WALL HUNG LAVATORY
- 15.13 WALL HUNG MOP SINK
- 15.14 WALL HUNG WATER CLOSET
- 15.15 WALL HUNG URINAL
- 15.16 LAVATORY
- 15.17 STAINLESS STL. SINK
- 15.18 PARTY SINK (W/INSTANT HOT & COLD DISPENSER)
- 16.03 UNDER CABINET FLUORESCENT LIGHT FIXTURE
- 16.07 WALL PHONES

DRAWN BY		CHECKED BY	
REVISIONS			
NO.	DESCRIPTION	DATE	

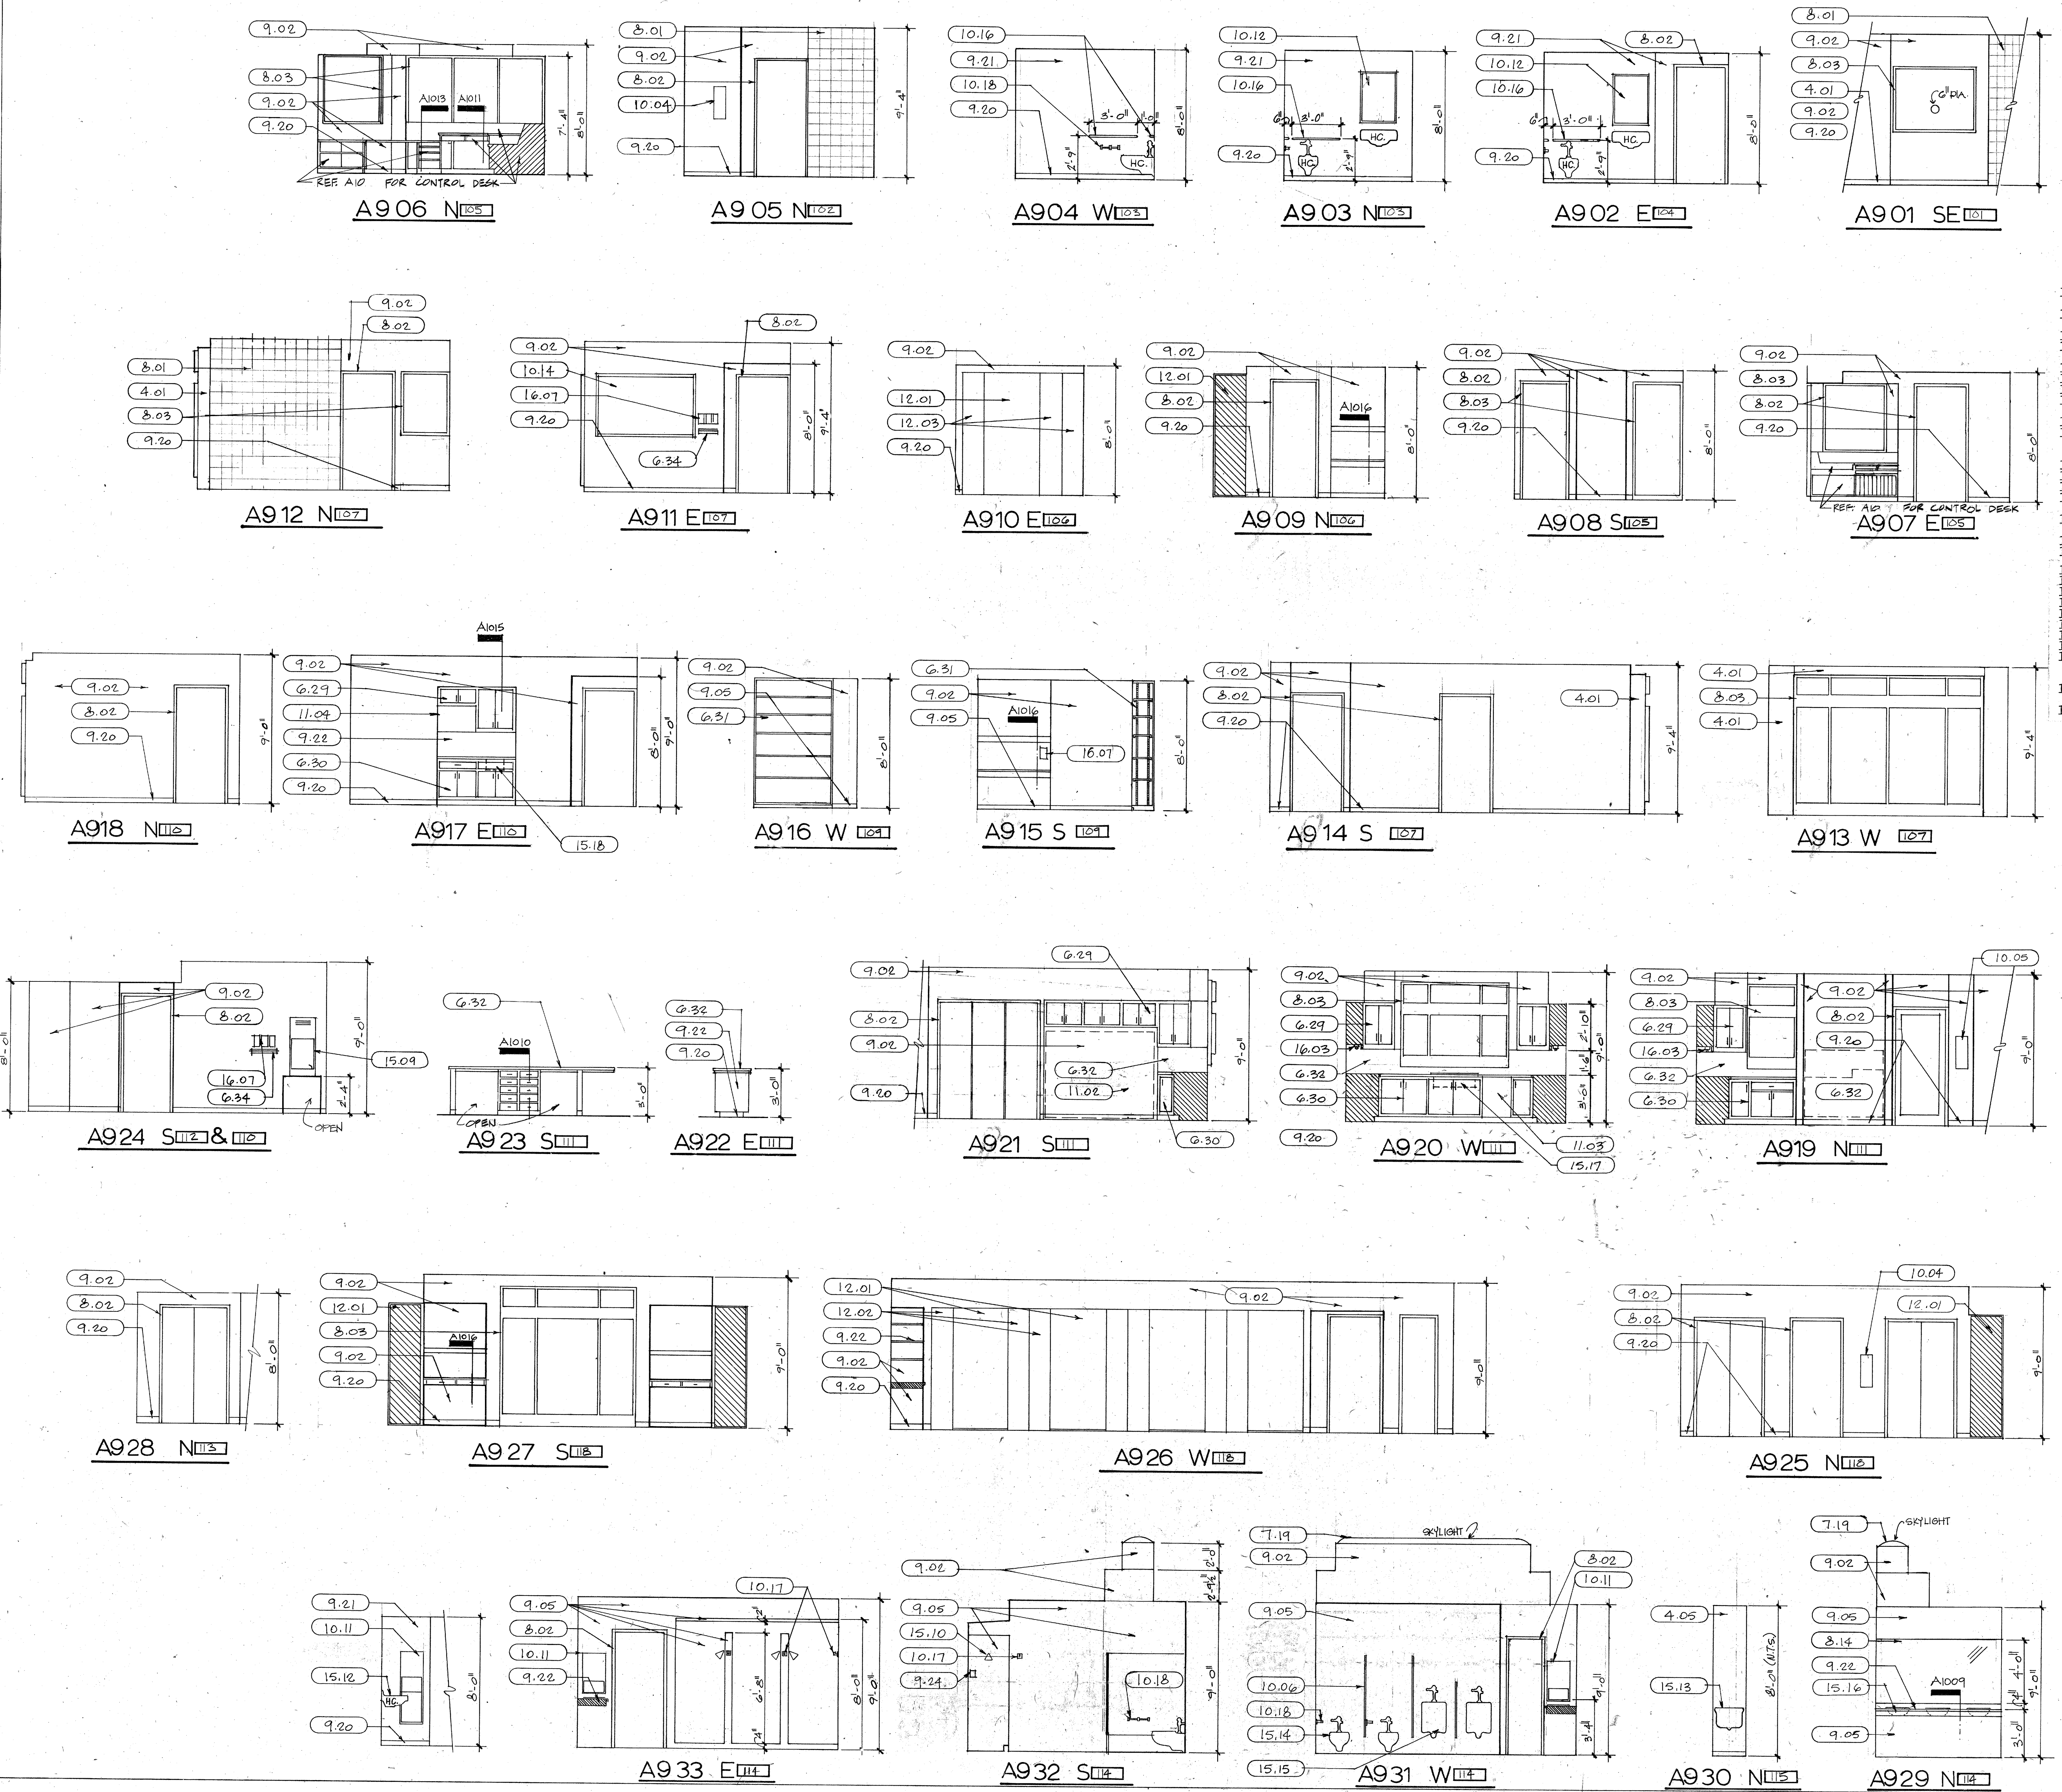

**rawls & welty inc.**  
 Architects / Planners  
 16475 Dallas Parkway Suite 660  
 Dallas, Texas 75248 (214) 931-0090



**ADDISON FIRE STATION NO. 2**

ADDISON, TEXAS

SHEET TITLE  
 INTERIOR ELEVATIONS  
 SC: 1/4"=1'-0"

81080 SHEET NO.  
 PROJECT NO. A-9  
 DATE 12-2-81 OF 23