


**A SECTION**  
SCALE: 1/4" = 1'-0"

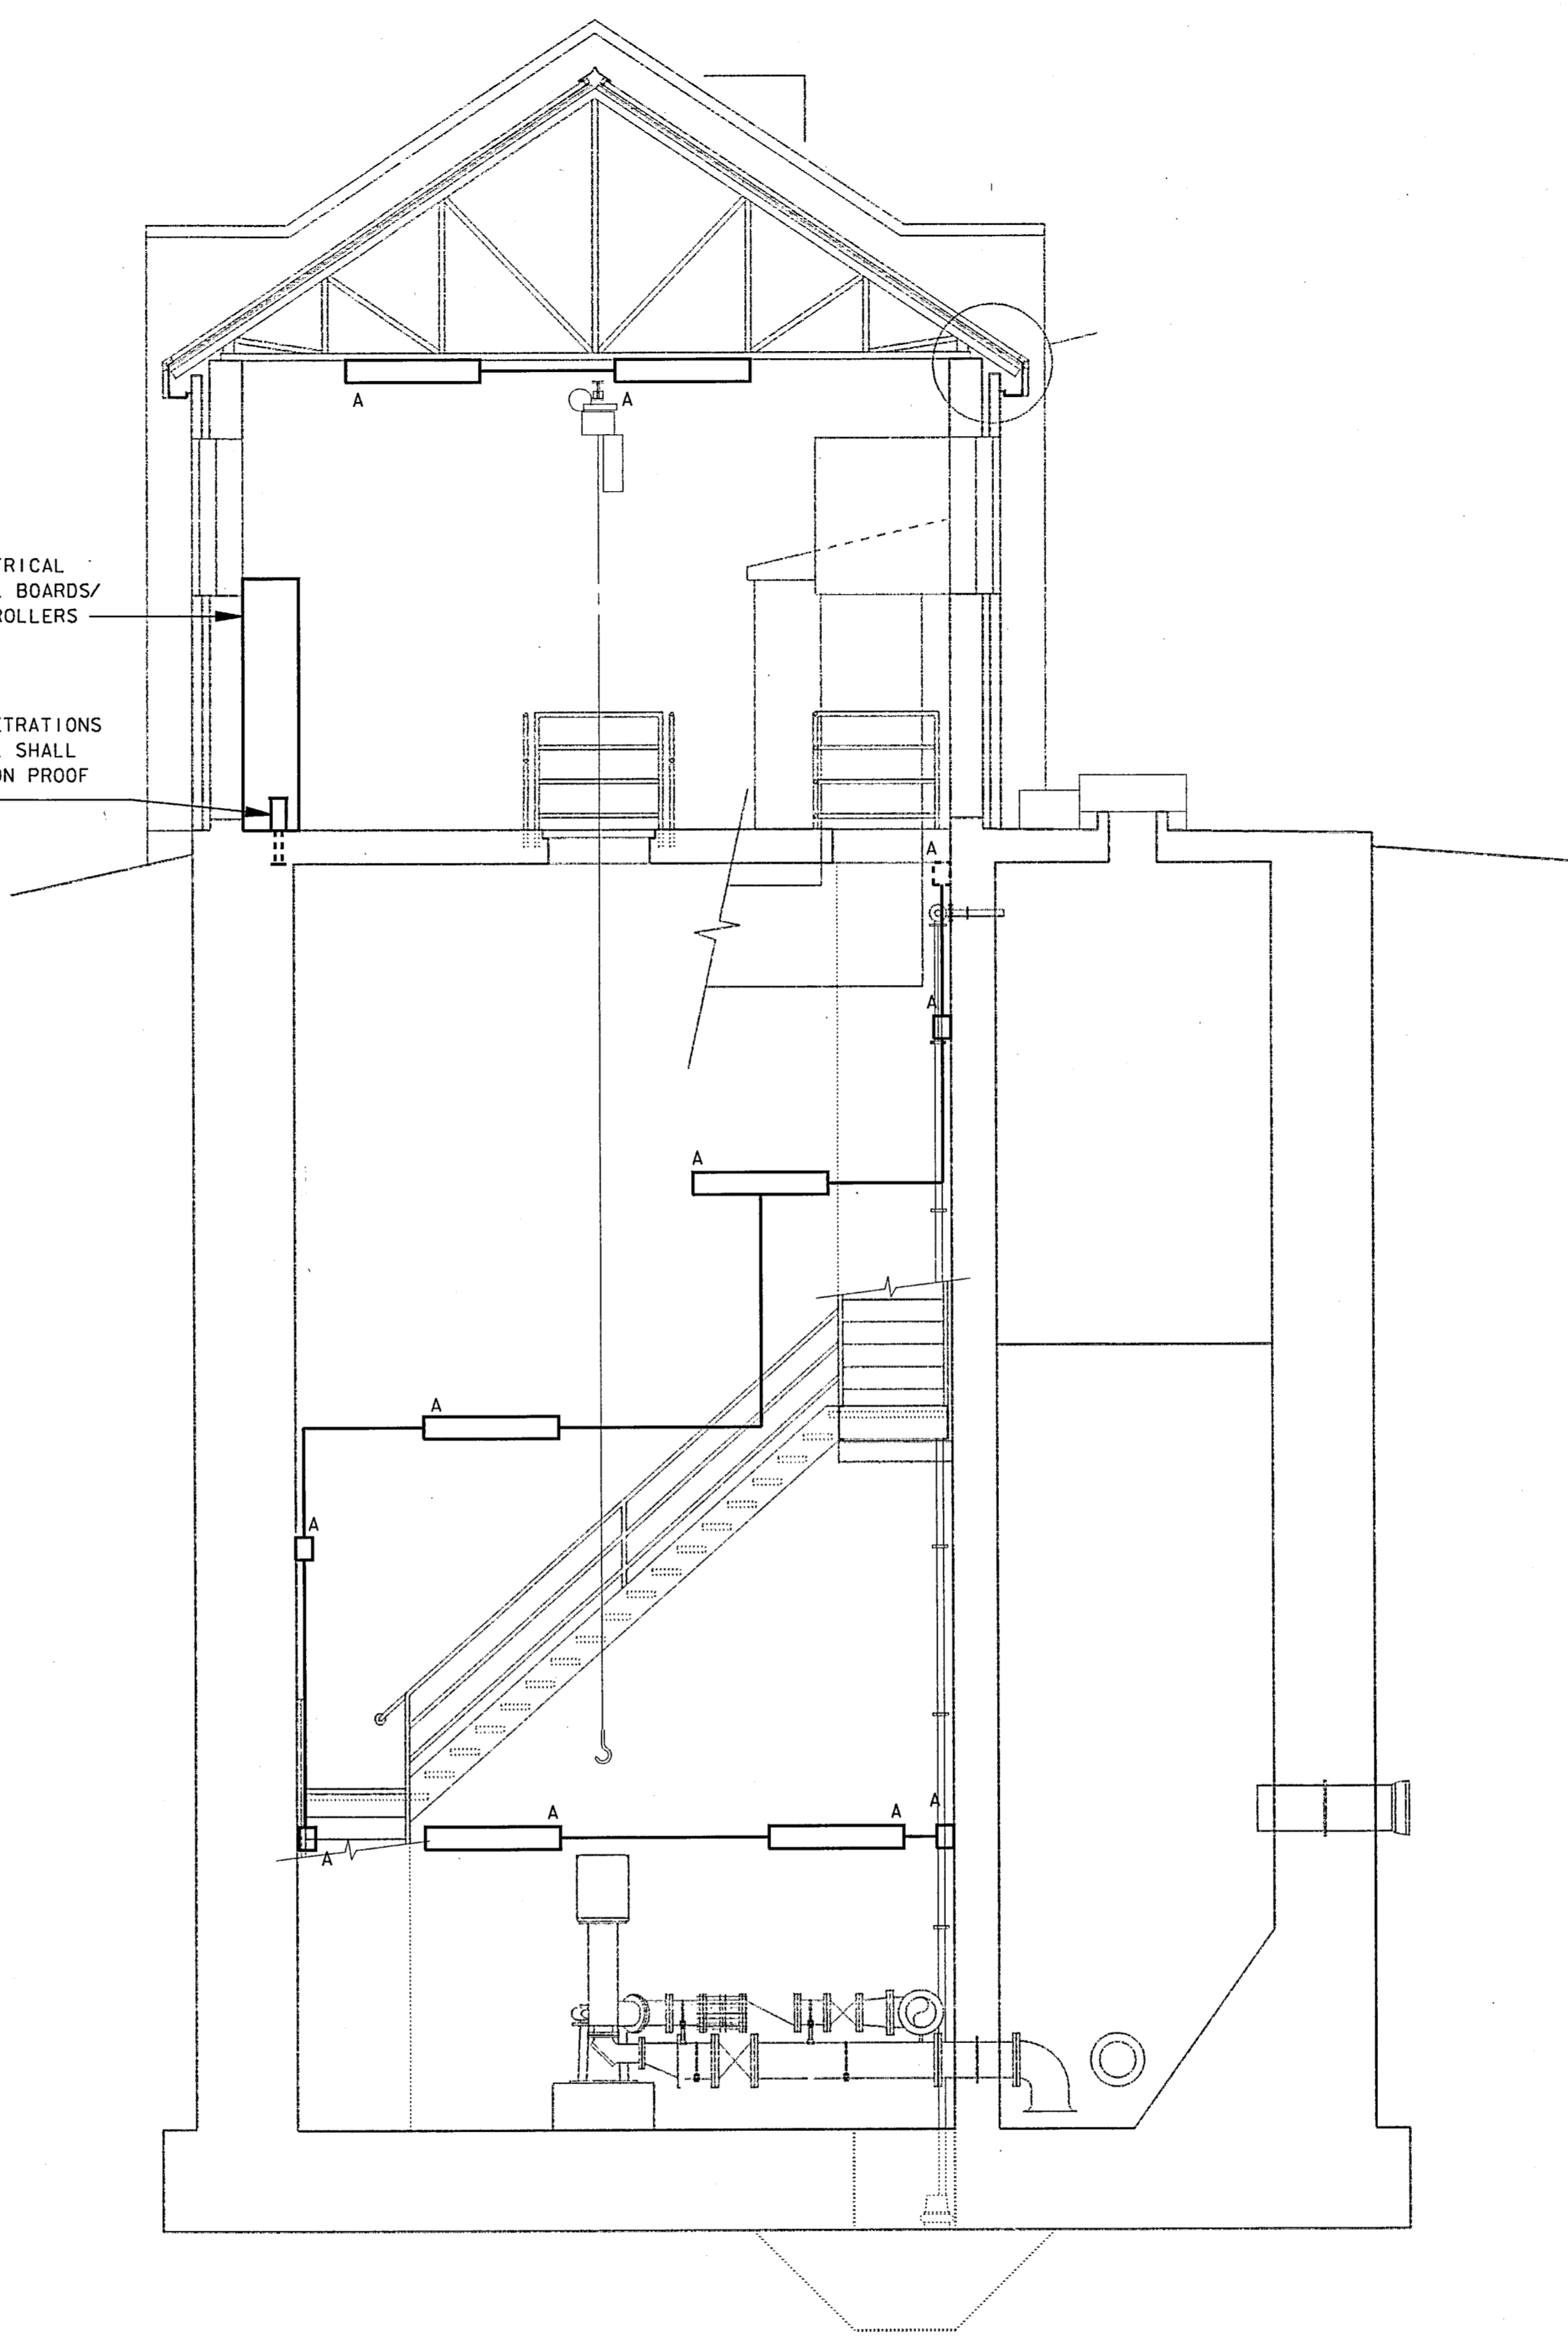

**B SECTION**  
SCALE: 1/4" = 1'-0"

**GENERAL NOTES**

1. REFERENCE DWG. 56 FOR BRANCH CIRCUIT DESIGNATIONS.

4			
3			
2			
1			
NO.	DATE	REVISION	APPROV.

TOWN OF ADDISON, TEXAS  
MIDWAY/BELTLINE SANITARY SEWER  
PHASE II  
LIFT STATION  
ELECTRICAL BUILDING SECTIONS

**Carter Burgess**  
Consultants in Engineering, Architecture,  
Planning and the Environment  
CARTER & BURGESS, INC.  
7950 ELMBROOK DRIVE, SUITE 250  
DALLAS, TX 75247-4961



Unit	Scale	Date	04-05-96
Designed	R. WEBB	Checked	R. LINDNER
Drawn	J. WEBB	Approved	J. LINDNER
		Job No.	93327601D
		Sheet	57 of 63