
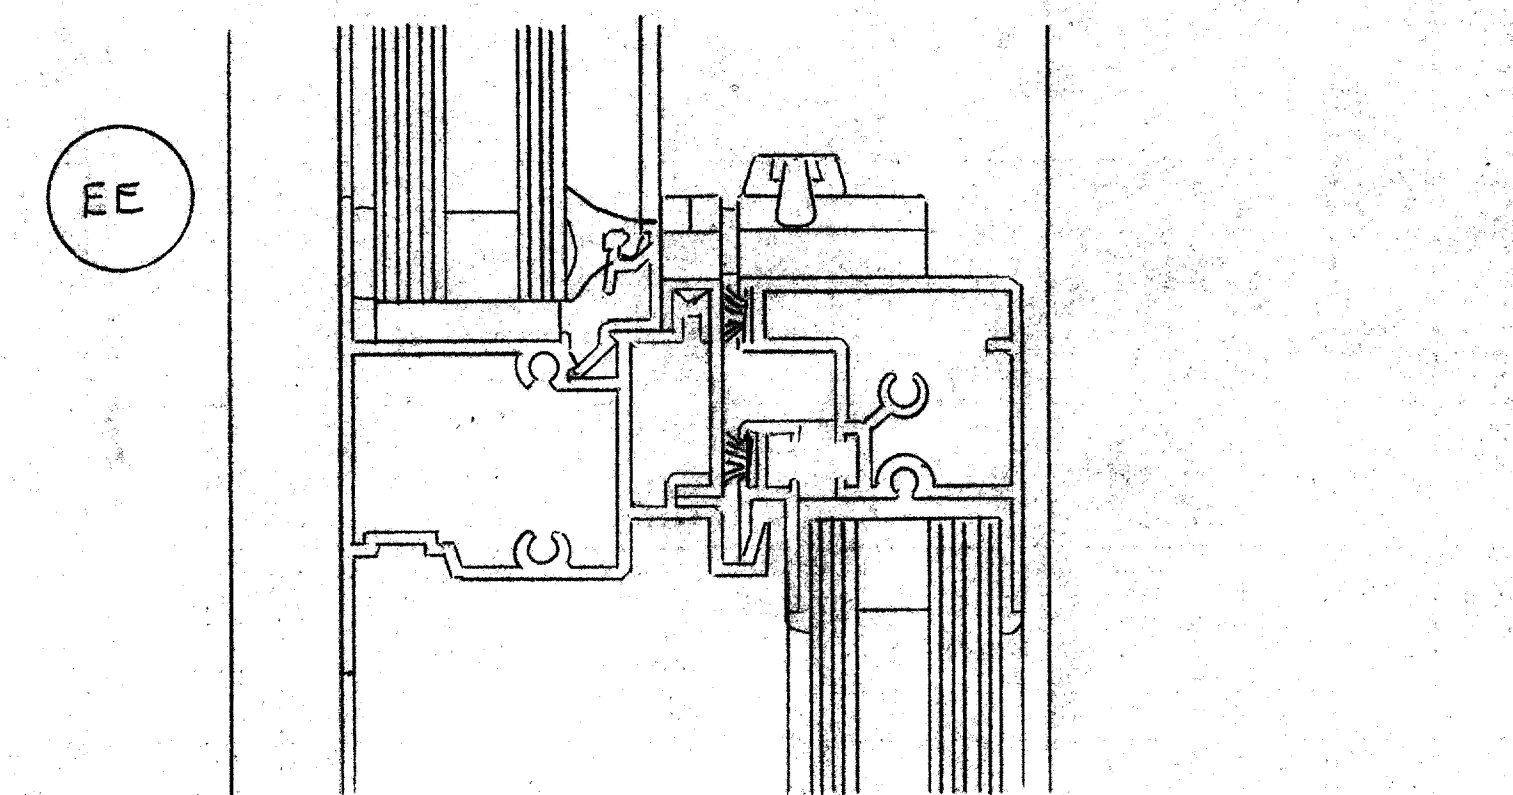


ψ NOTES SIM TO DTL (D)

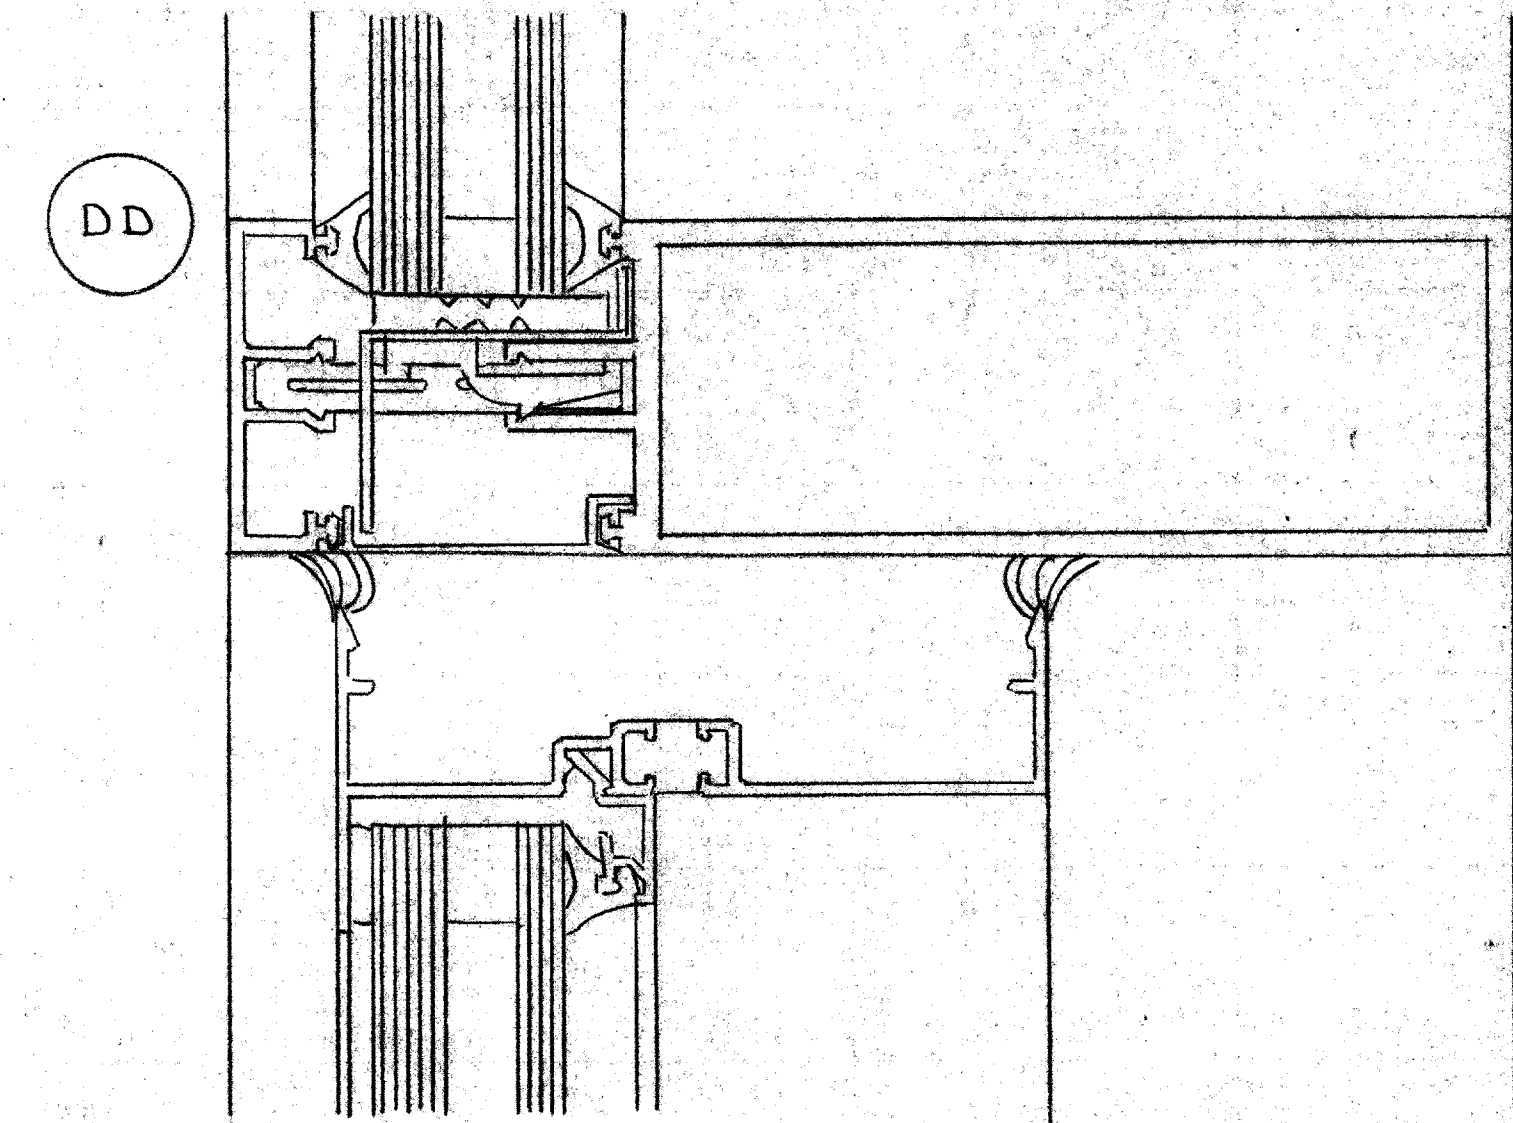

ADDISON ARTS AND EVENTS PAVILION
ADDISON, TEXAS

CUNNINGHAM ARCHITECTS
DALLAS, TEXAS

SCALE: FULL	APPROVED BY:	DRAWN BY:
DATE: 4-23-03		P. POTAMUS

BIG SKY CONSTRUCTION COMPANY, INC.
SUNNYVALE, TEXAS

INDUSTRIAL GLASS, INC. FORT WORTH, TEXAS	DRAWING NUMBER 13 of 17
---	----------------------------