



FF


REF. INT. ELEVATIONS A7.2

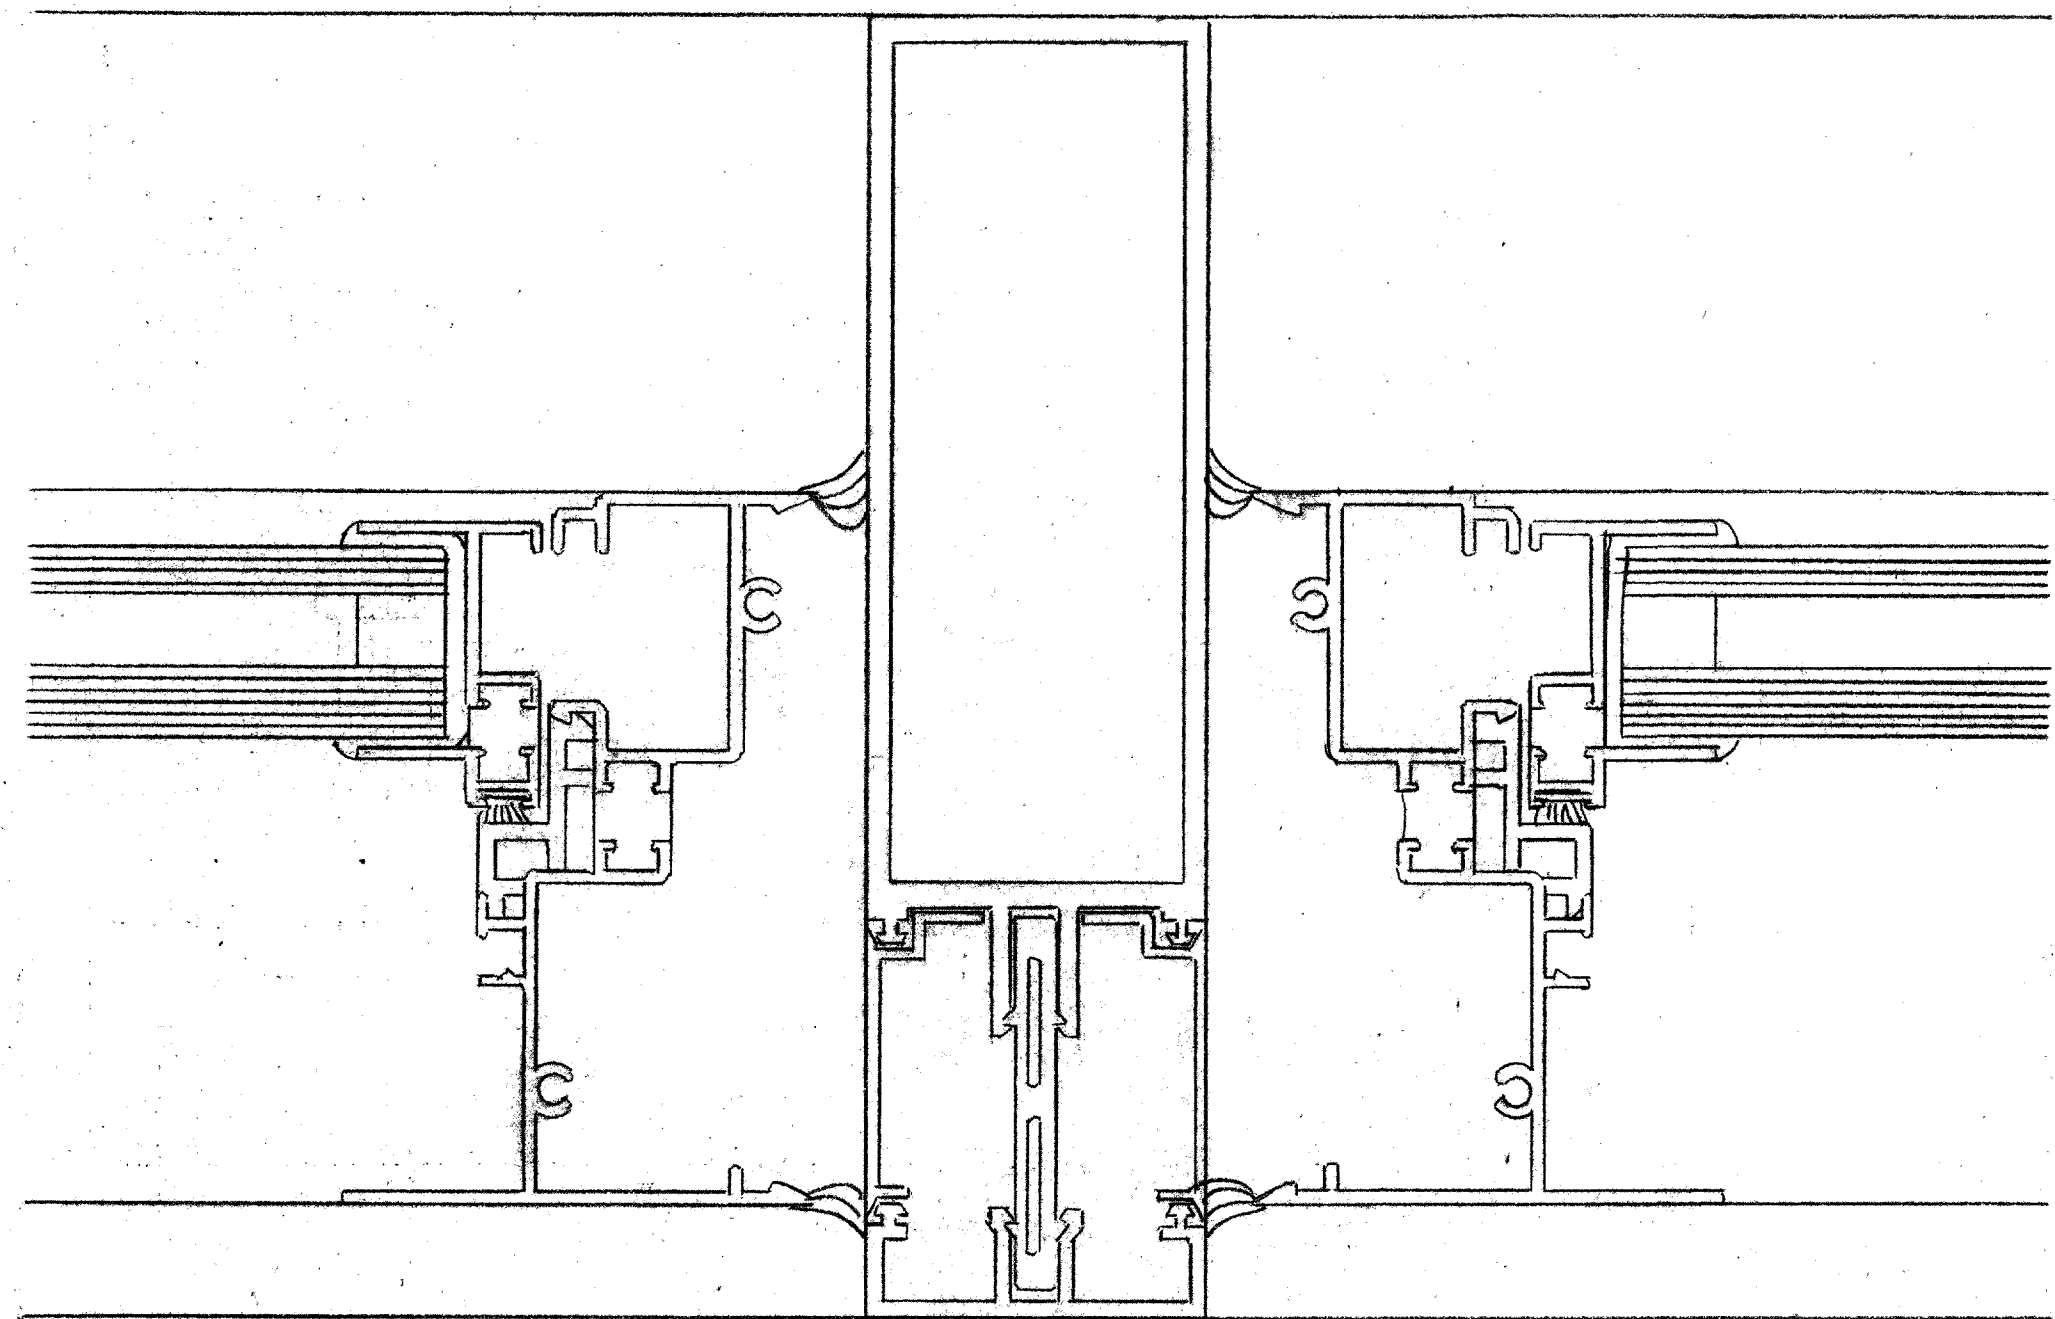


GG

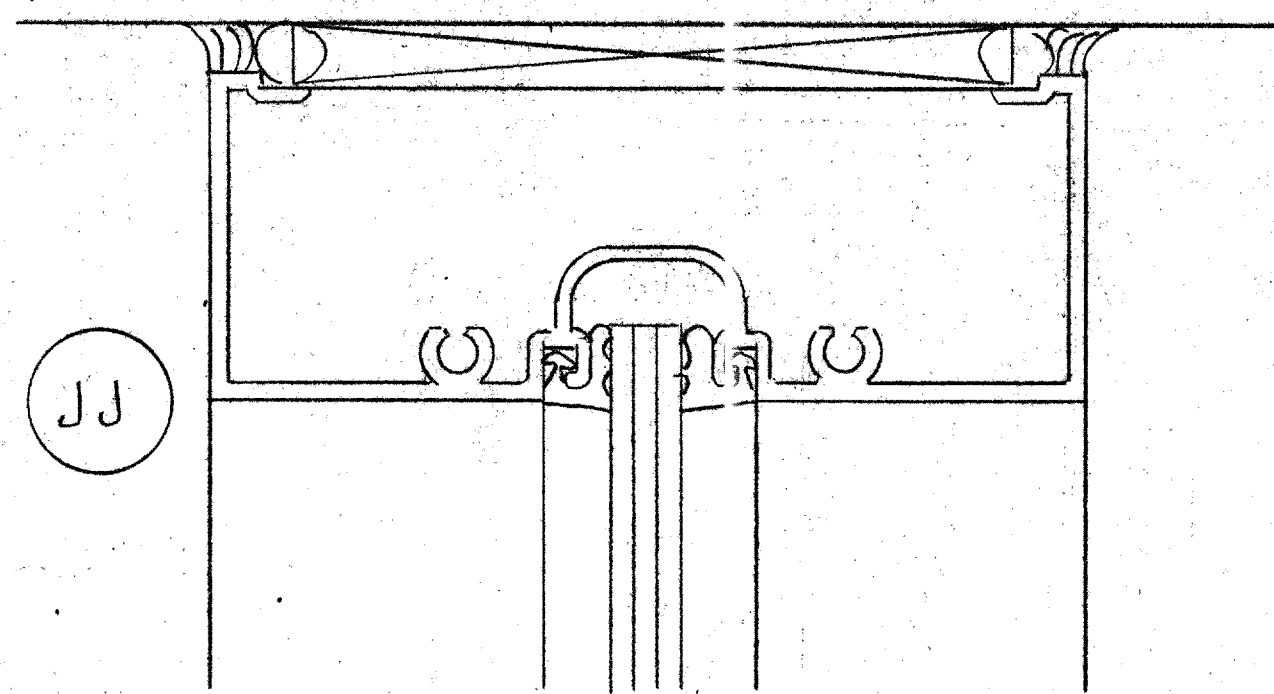


JJ

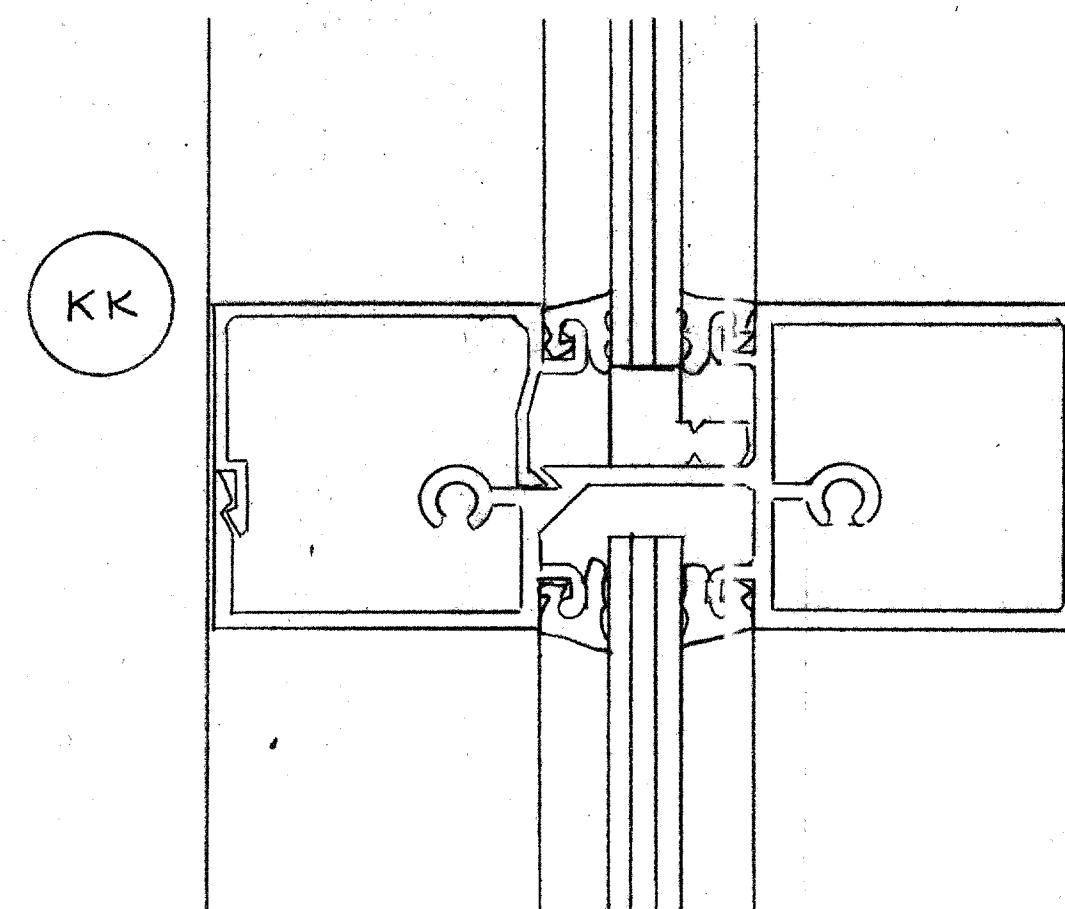

KK

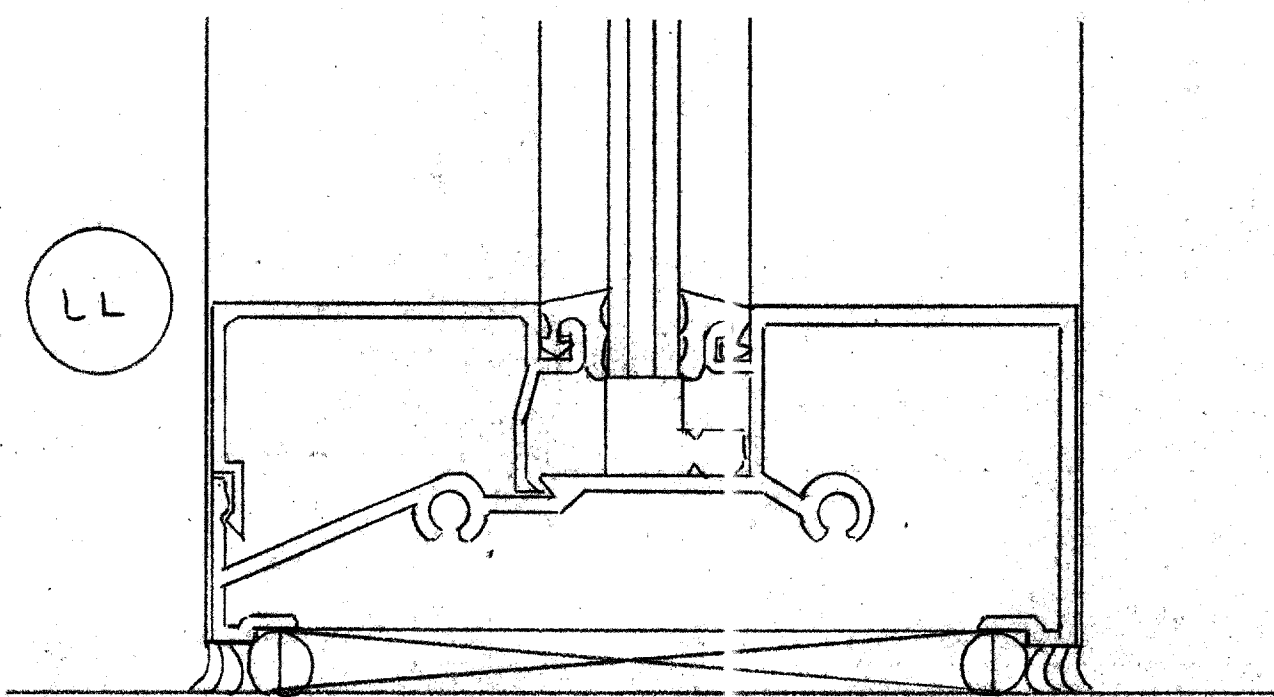

LL

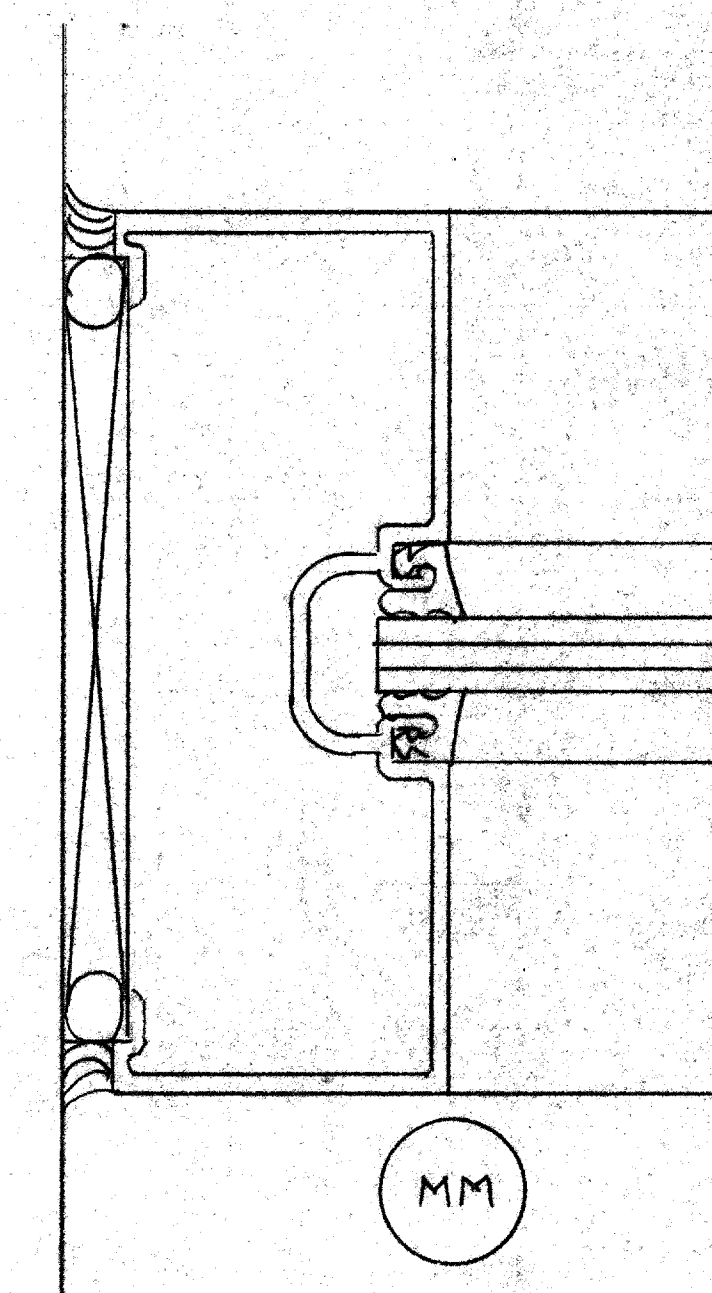

MM

ADDISON ARTS AND EVENTS PAVILION
ADDISON, TEXAS

CUNNINGHAM ARCHITECTS
DALLAS, TEXAS

SCALE: FULL	APPROVED BY:	DRAWN BY:
DATE: 4-23-03		P. POTAMUS

BIG SKY CONSTRUCTION COMPANY, INC.
SUNNYVALE, TEXAS

INDUSTRIAL GLASS, INC. FORT WORTH, TEXAS	DRAWING NUMBER 14 of 17
---	----------------------------