


edges

① ALUM. ANGLE @ CORNER w/ CRUSUR SCREWS @ 24" O.C. INSIDE POCKET

② ~~ALUM. ANGLE @ CORNER w/ CRUSUR SCREWS @ 24" O.C. INSIDE POCKET~~

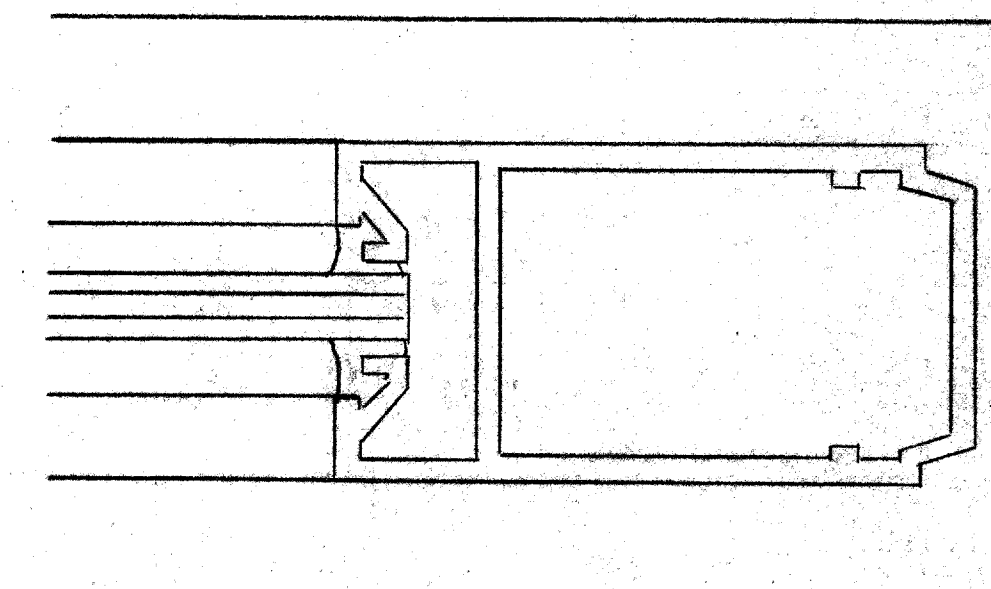

ADDISON ARTS AND EVENTS PAVILION
ADDISON, TEXAS

CUNNINGHAM ARCHITECTS DALLAS, TEXAS		DRAWN BY P. POTAMUS
SCALE: FULL	APPROVED BY	
DATE: 4-23-03		
BIG SKY CONSTRUCTION COMPANY, INC. SUNNYVALE, TEXAS		DRAWING NUMBER 17 of 17
INDUSTRIAL GLASS, INC. FORT WORTH, TEXAS		