


Addison Arts and Events Pavilion
Addison, Texas

date	issue
08/26/02	DD
10/31/02	50% CD
01/23/03	95% CD

M1.0
HVAC PLAN

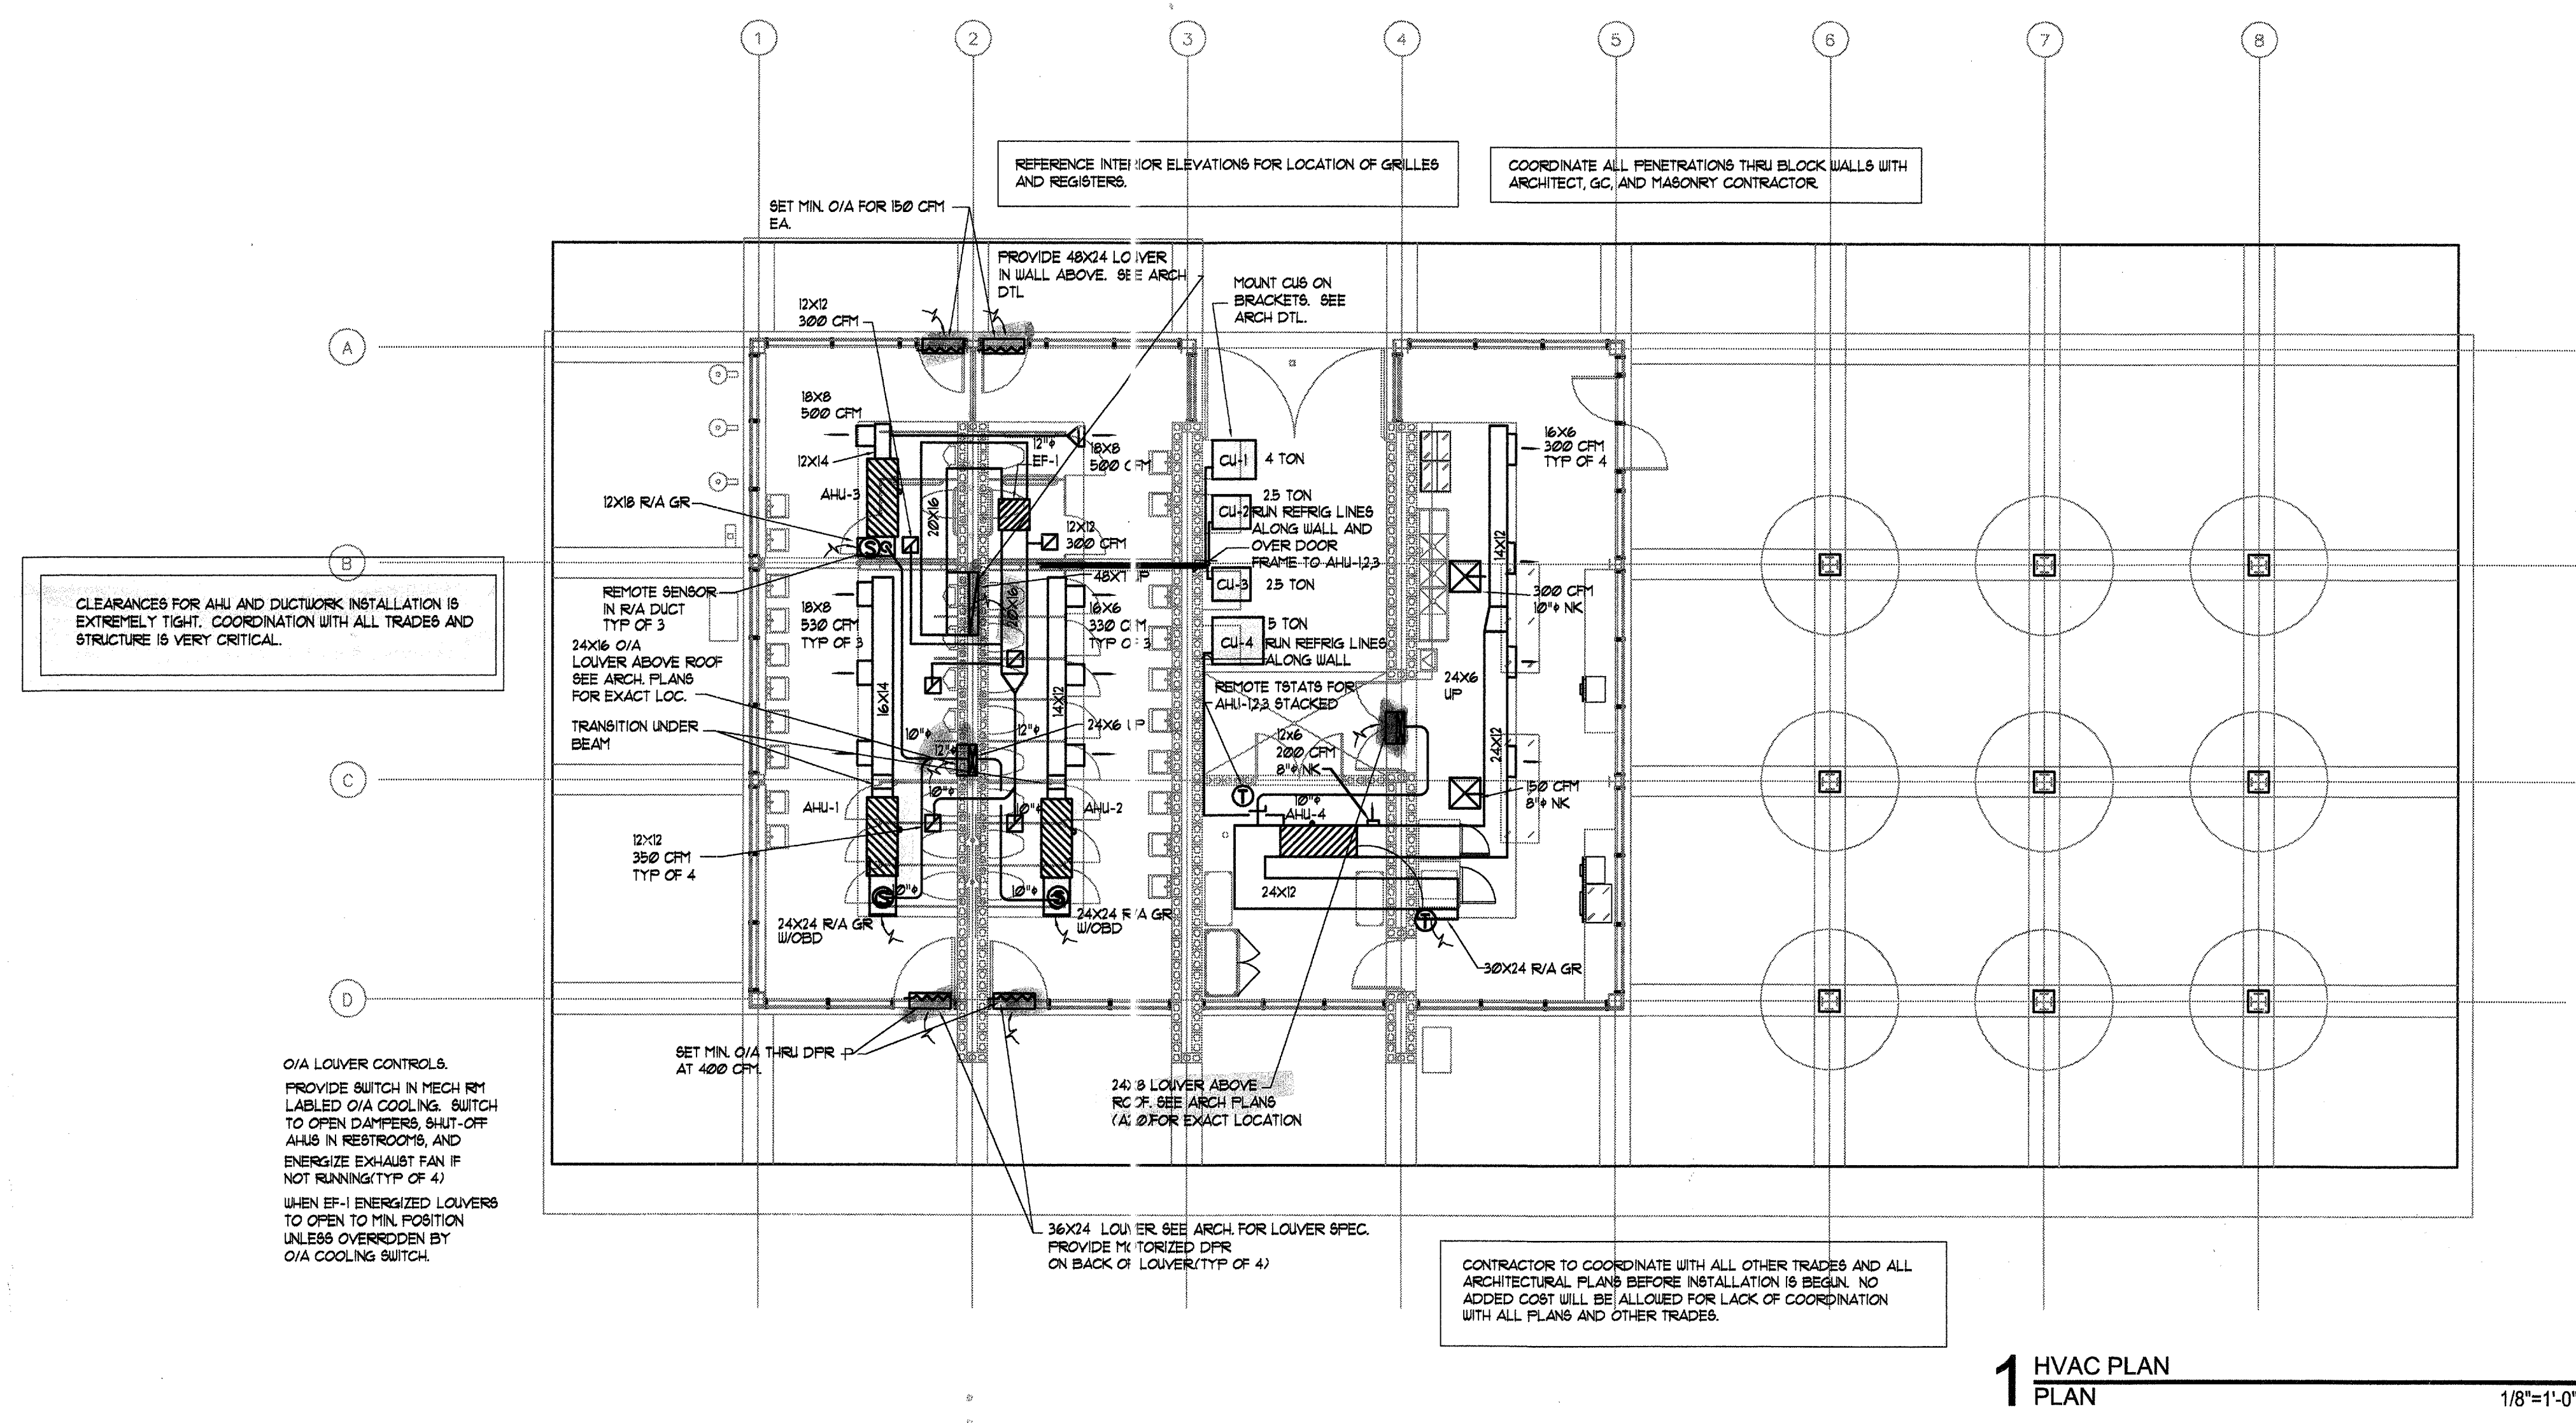

1 HVAC PLAN
PLAN
1/8"=1'-0"