


NOTE:  
RETURN AIR WILL BE THROUGH LIGHT FIXTURES  
AS ORIGINAL DESIGN.

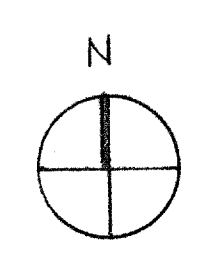

SOUTHERN MECHANICAL, INC. 1917 COPPER ST. GARLAND, TX 75042 TEL. NO. 487-0504			
SCALE: 1/8" = 1'-0"	APPROVED BY:	DRAWN BY: DE	
DATE: 12-14-82		REVISED:	
A NEW POLICE FACILITY FOR THE TOWN OF ADDISON 4744 AIRPORT PKWY. ADDISON, TX 75240			
SECOND FLOOR PLAN - MECHANICAL			DRAWING NUMBER M-1